

PROJECT NO. 3082  
 CITY OF RIVERSIDE, CALIFORNIA  
 DEPARTMENT OF PUBLIC WORKS  
 PROJECT NO. 1112

PLAN  
 SCALE 1" = 40'


B.M.  
 Spike in lead in N.E. curb  
 return of Arlington (Arbor  
 672/23) 165.25  
 1" = 50' HORIZ  
 1" = 75' VERT

ST PAUL PARK NO. 29

SCALE 1" = 40'

Const. curb and gutter  
 as per Std. Dwg. No. 200  
 Const. sidewalk as per  
 Std. Dwg. No. 350

Const. curb and gutter  
 as per Std. Dwg. No. 200  
 Const. sidewalk as per  
 Std. Dwg. No. 350

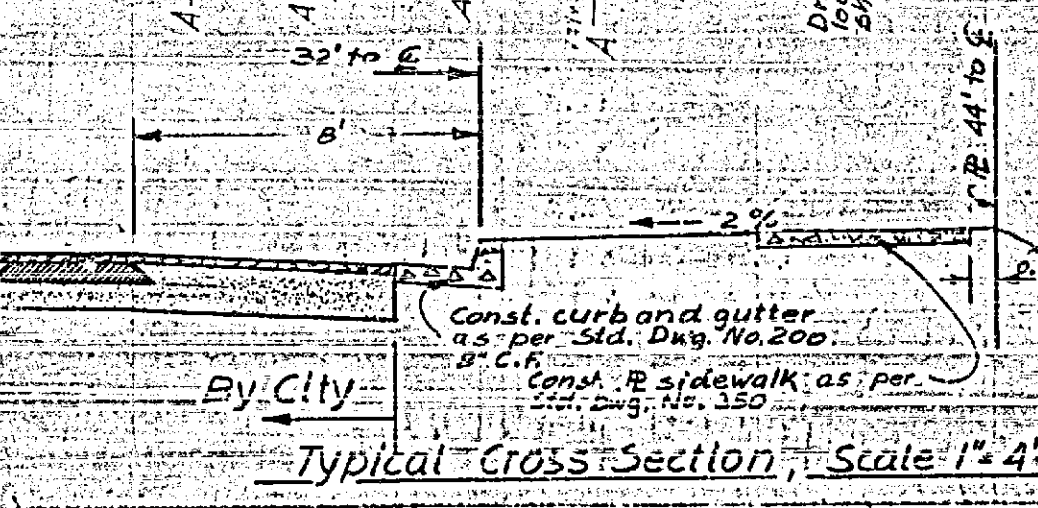

REVISIONS			CITY OF RIVERSIDE CALIFORNIA DEPARTMENT OF PUBLIC WORKS	
MARK	DATE	DESCRIPTION		
1-1-64		Adopted from Plan R-429 showing improvements for RS-23/94	ARLINGTON AVENUE WIDENING FROM ADAMS STREET TO STREETER AVENUE	
4-1-64		Showing improvements for RS-23/94		
DESIGNED BY	CHECKED BY	APPROVED BY	R-429-B SHEET 1 OF 1	
DRAWN BY	RECOMMENDED BY	DATE		