


IOWA AVE
 BETWEEN
 CENTER ST & MAIN ST
 ROAD NO. SURVEY NO. 2022
 WORK ORDER NO. FIELD-BOOK NO. 806
 A.C. KEITH, COUNTY SURVEYOR AND ROAD COMMISSIONER
 RIVERPOLE COUNTY

SCALE 1" = 50'

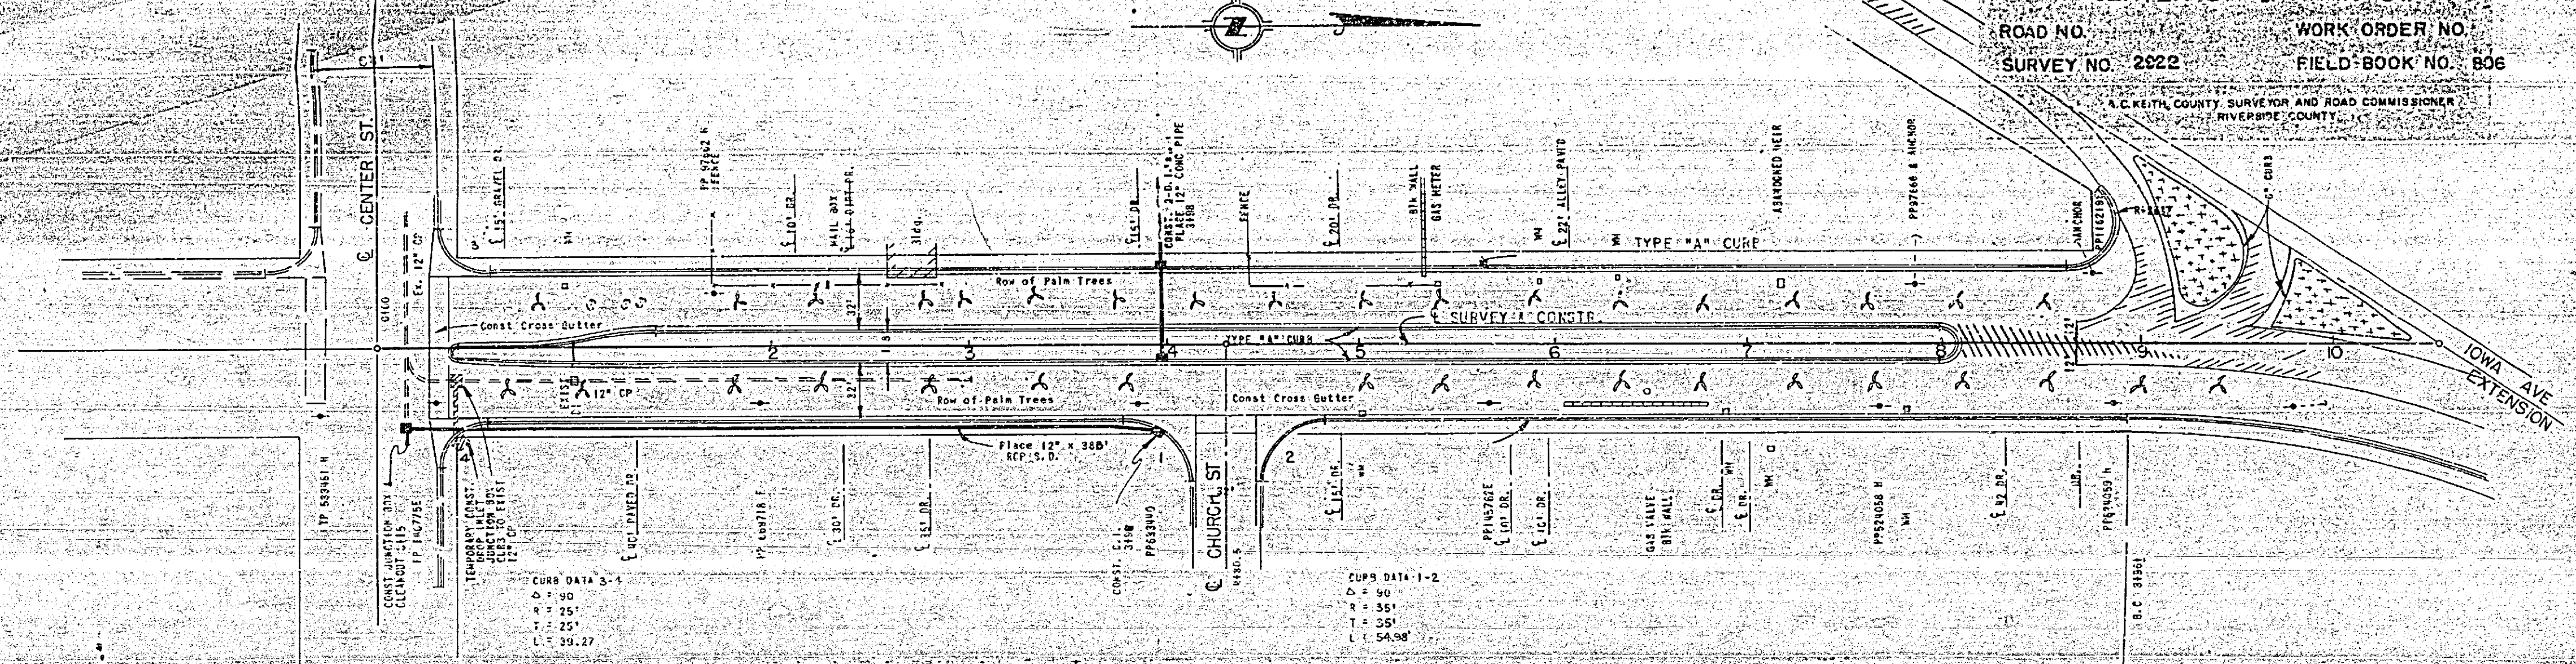

CURB DATA 3-4
 Δ = 90
 R = 25'
 T = 25'
 L.C. 39.27

CURB DATA 1-2
 Δ = 90
 R = 55'
 T = 55'
 L.C. 54.98

Sta.	0	1	2	3	4	5	6	7	8	9	10
Cu. Exc.											
Yds. Emb.											
920											
915											
910											
905											

R-439

