

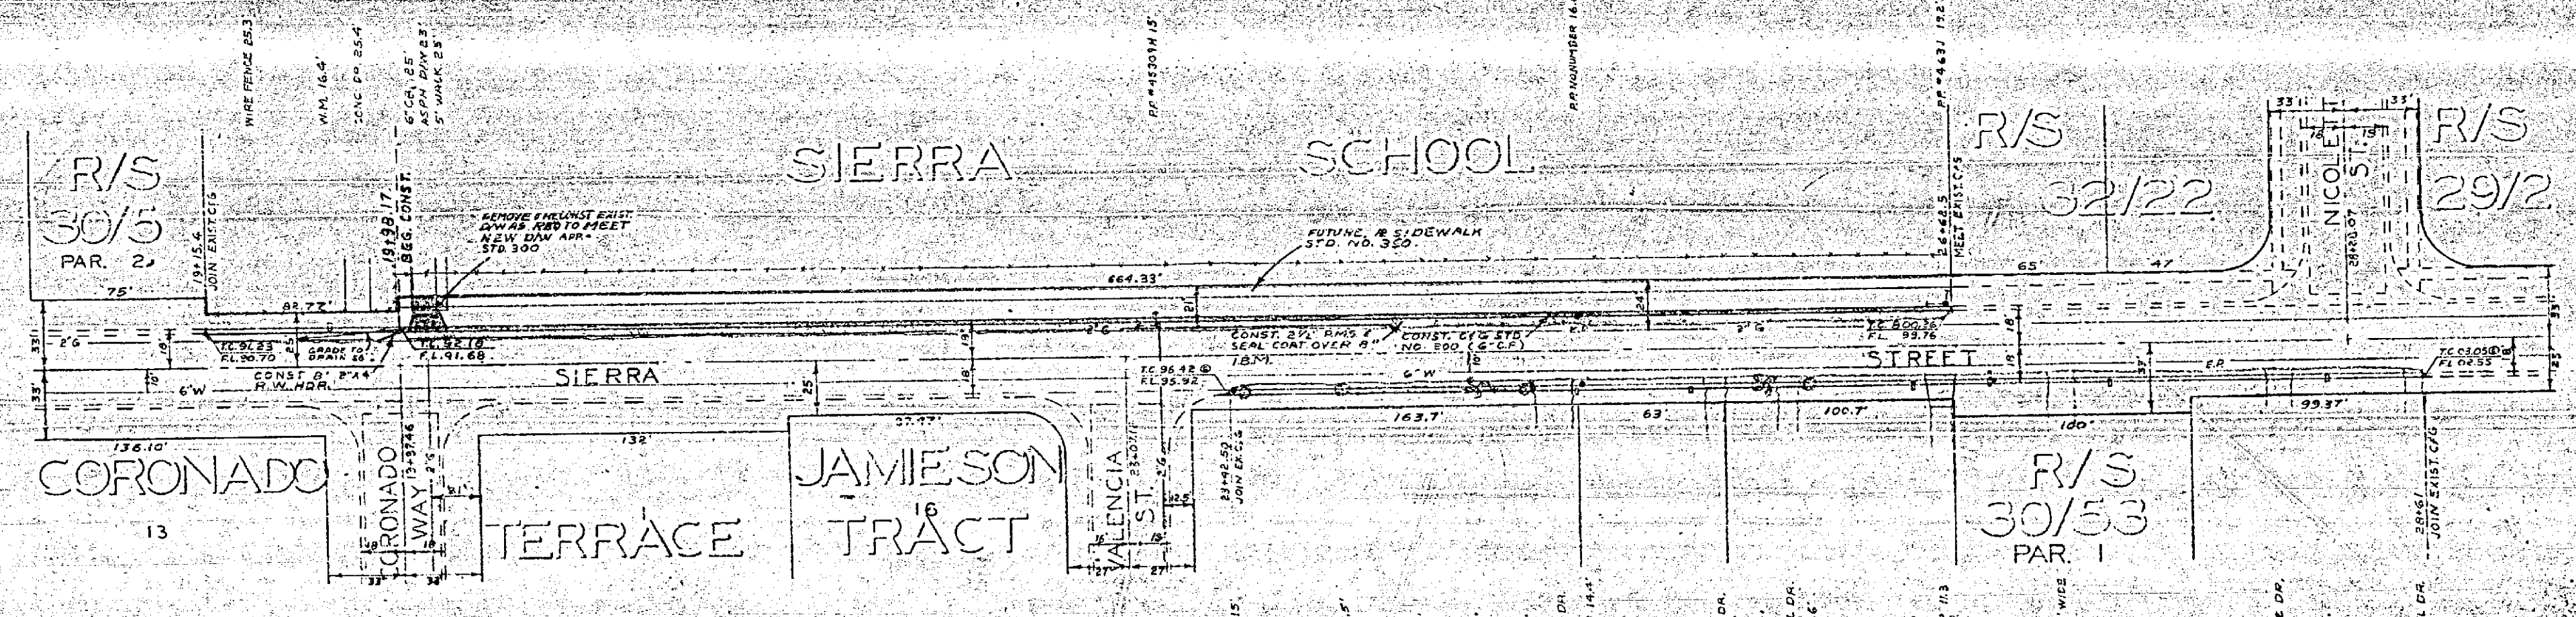


B.M. ELEV 802.61' PK. IN LEAD  
 IN FERRON NICOLETT N.W.  
 COR. OF SIERRA  
 F.B. 652 / 29-31, 651 / 11-16  
 SCALE: HOR. 1" = 50'  
 VERT. 1" = 5'

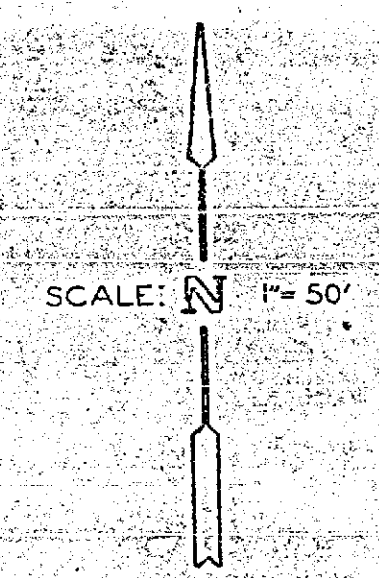

NOTE: CONSTRUCTION SHALL BE IN ACCORDANCE WITH STANDARDS (SPECIFICATION NO. 460) OF THE CITY OF RIVERSIDE DEPT. OF PUBLIC WORKS.  
 2. LARGE TREE ROOTS MAY EXIST IN AREA OF NEW CONCR. CURB. SEC. 5. SPEC. PERTAINING TO 460.

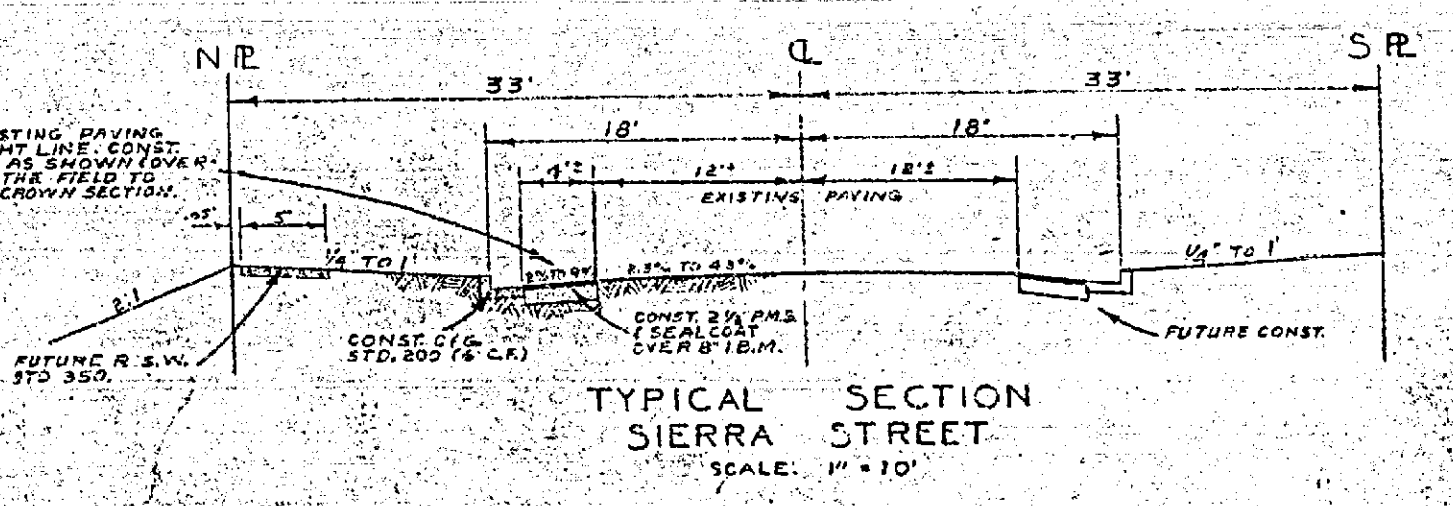

REVISIONS		CITY OF RIVERSIDE CALIFORNIA DEPARTMENT OF PUBLIC WORKS
MARK	DATE	
		SIERRA STREET CORONADO WAY TO NICOLETT
DESIGNED BY	CHECKED BY	APPROVED BY
DRAWN BY		
RECOMMENDED BY		

R-460