


THE ENGINEERS OF CHICAGO  
 170 N. LAUREL ST. CHICAGO, ILL. 60610



DATE	BY	REVISION

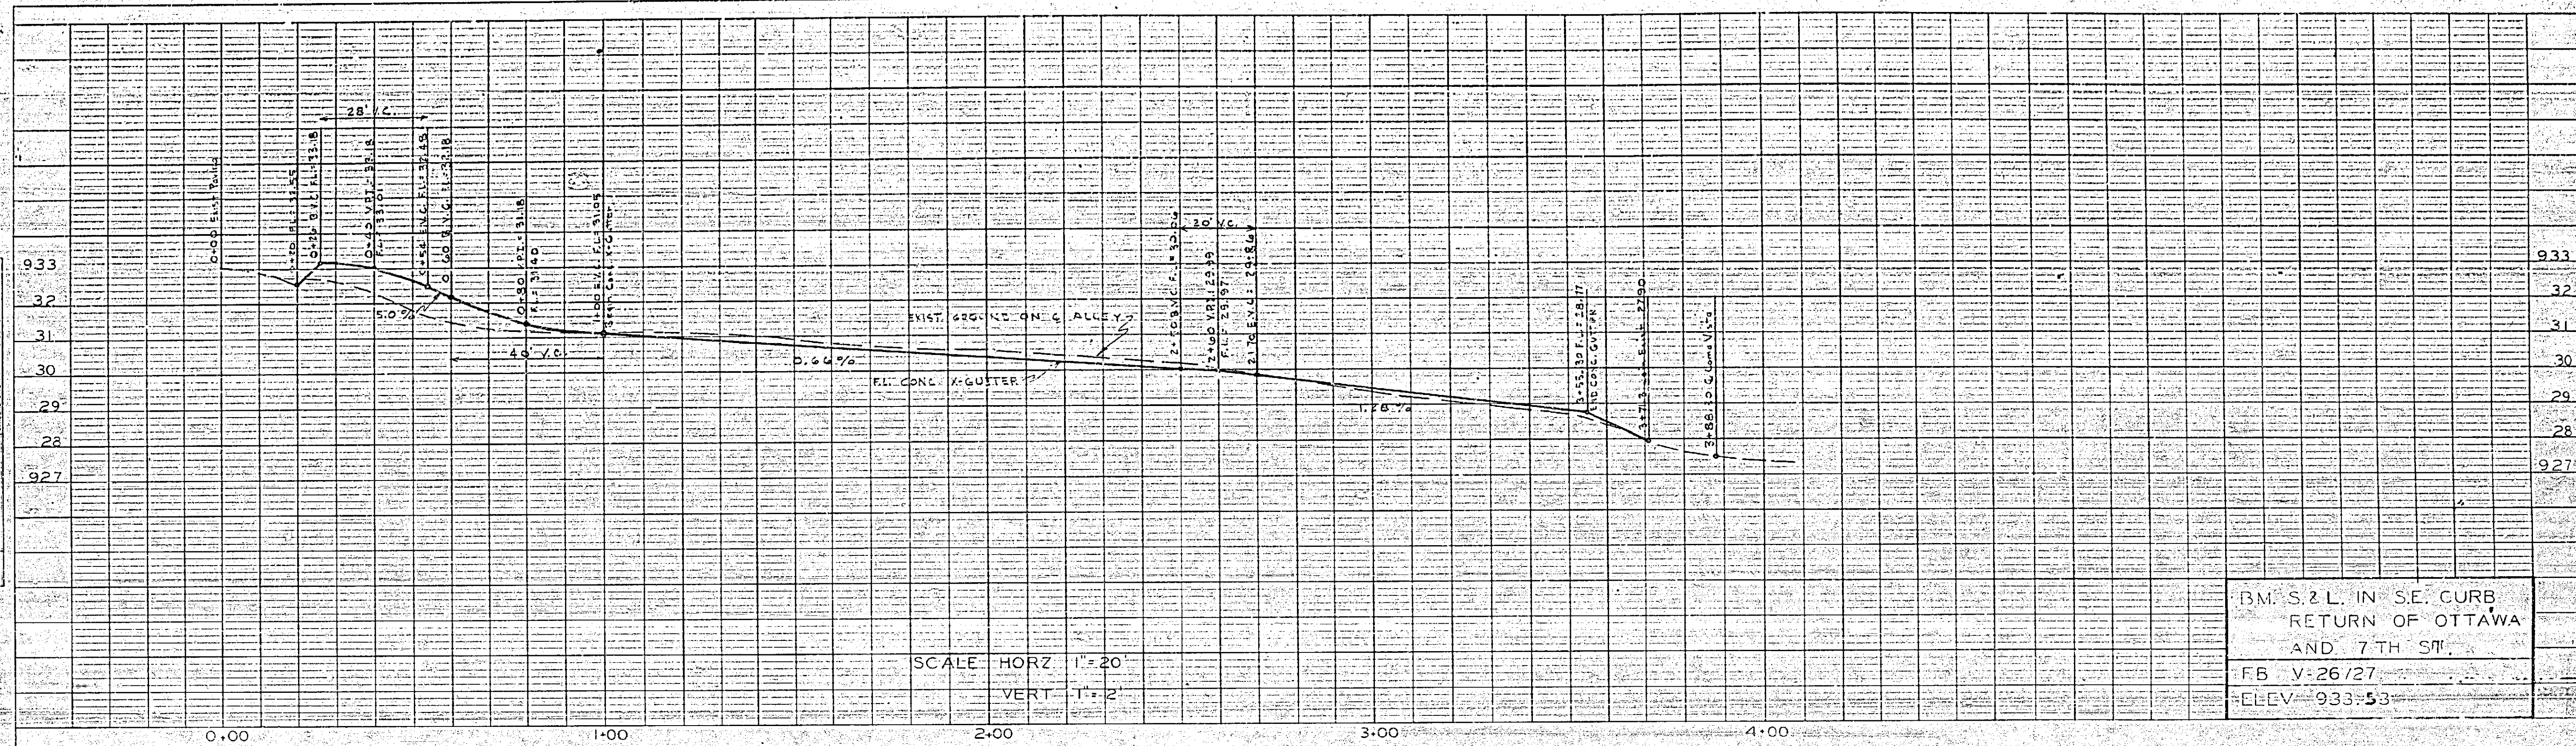

SCALE - HORZ 1"=20'  
 VERT 1"=2'

B.M. S.2 L. IN SE. CURB  
 RETURN OF OTTAWA  
 AND 7TH ST.  
 FB V-26/27  
 ELEV. 933.53

DATE	BY	REVISION

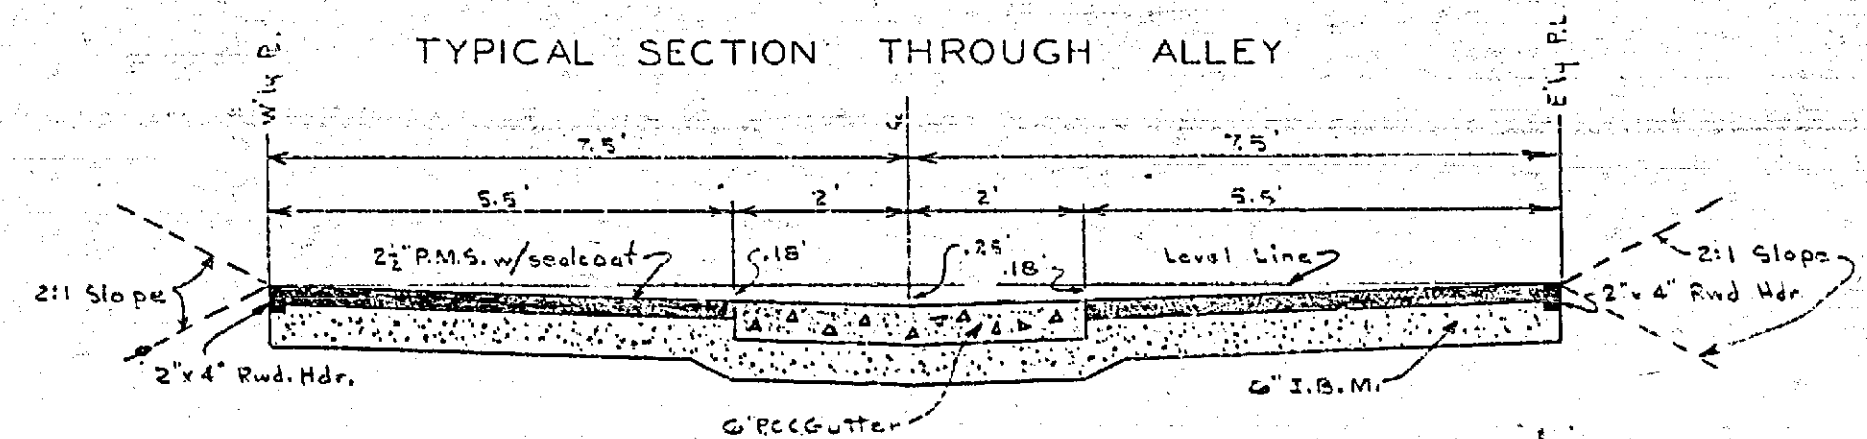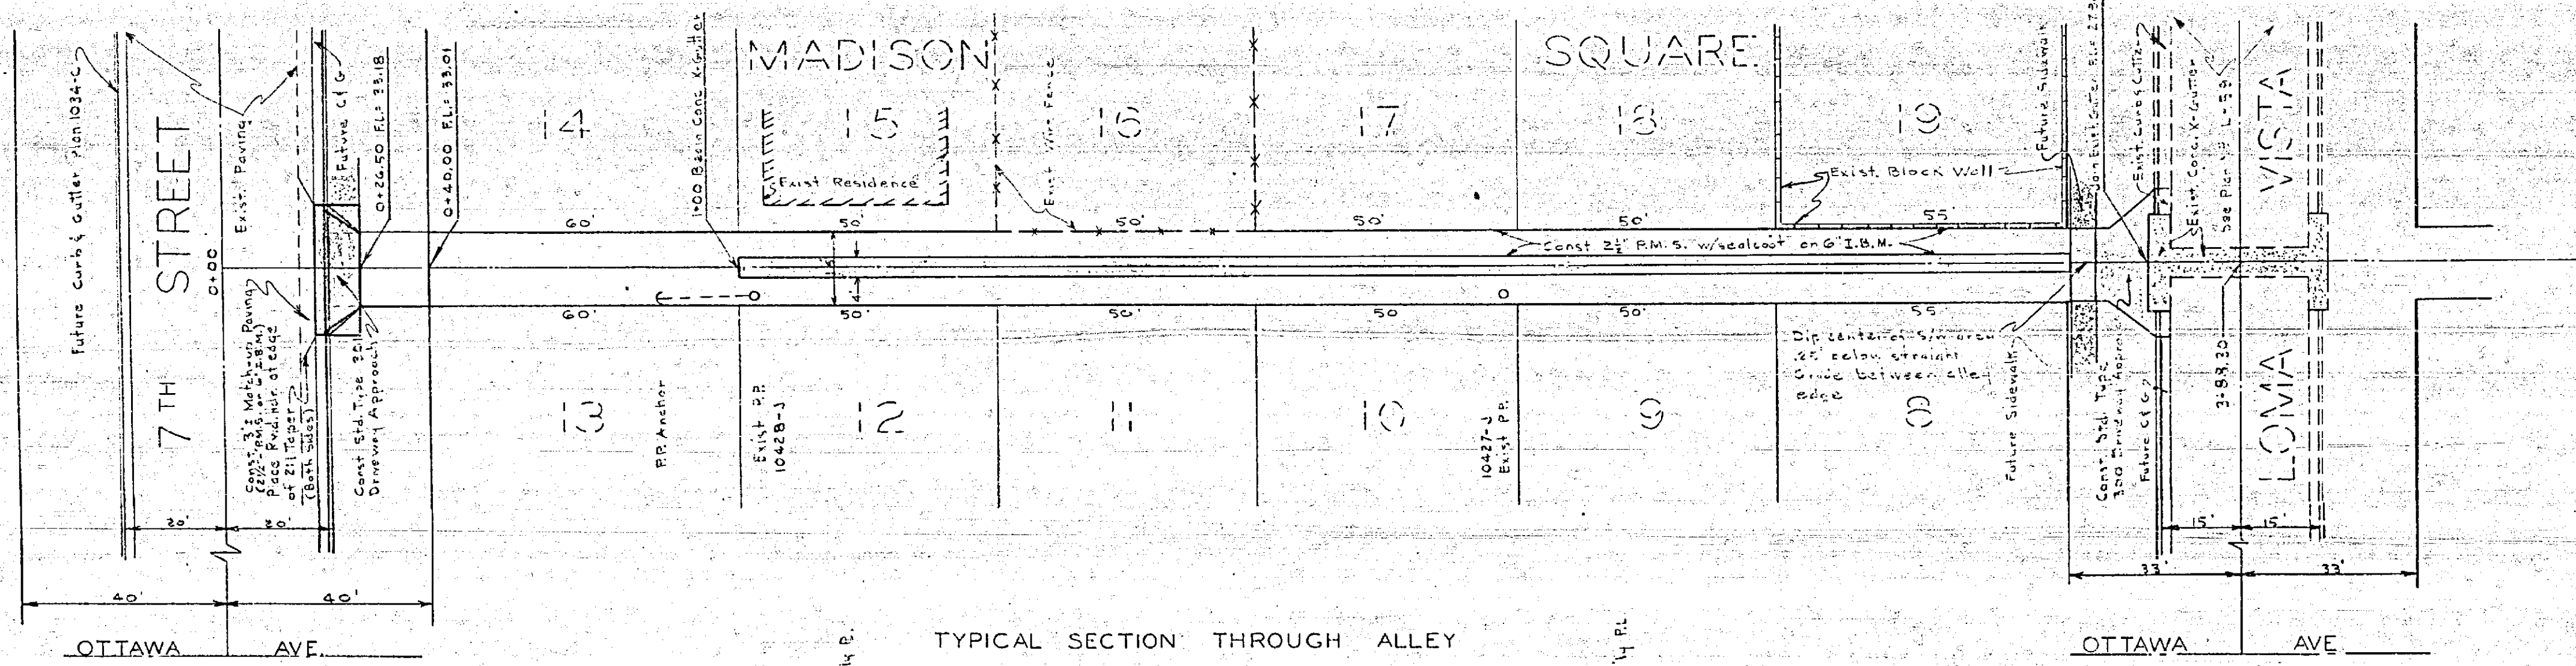

NOTE: This section typical Sta. 1+00 to 3+55.30 where 6" I.B.M. is 0-24.50 to 1+00  
 omit concrete gutter - See Plan View. Omit 2' x 4" Rd. Hd. on  
 left side where paving abuts existing Conc. Wall - Std. Dig N110

ALL CONST. TO BE IN ACCORDANCE WITH CITY OF  
 RIVERSIDE STD. SPECS. NO. 460 DEPT. OF PUBLIC  
 WORKS.

REVISIONS			CITY OF RIVERSIDE CALIFORNIA DEPARTMENT OF PUBLIC WORKS	
MARK	DATE	DESCRIPTION		
			ALLEY SEVENTH TO LOMA VISTA BETWEEN DWIGHT AND OTTAWA	
DESIGNED BY	D. BERG	CHECKED BY	APPROVED BY	R-462
DRAWN BY	D. BERG		DIRECTOR OF PUBLIC WORKS	
RECOMMENDED BY		ASSISTANT CITY ENGINEER	DATE	6-12-61
			SHEET 1 OF 1	