


NO. 1000
 DATE: 11/15/94
 PROJECT: VILLE GAS PARK
 SHEET: 1 OF 1

BM 1 LEV. 883.50 PK IN S.E. CORNER
 ST. 20' W. OF ESPERANZA
 FB 8267.11
 SCALE: 1" = 20' HOR.
 1" = 2' VERT.

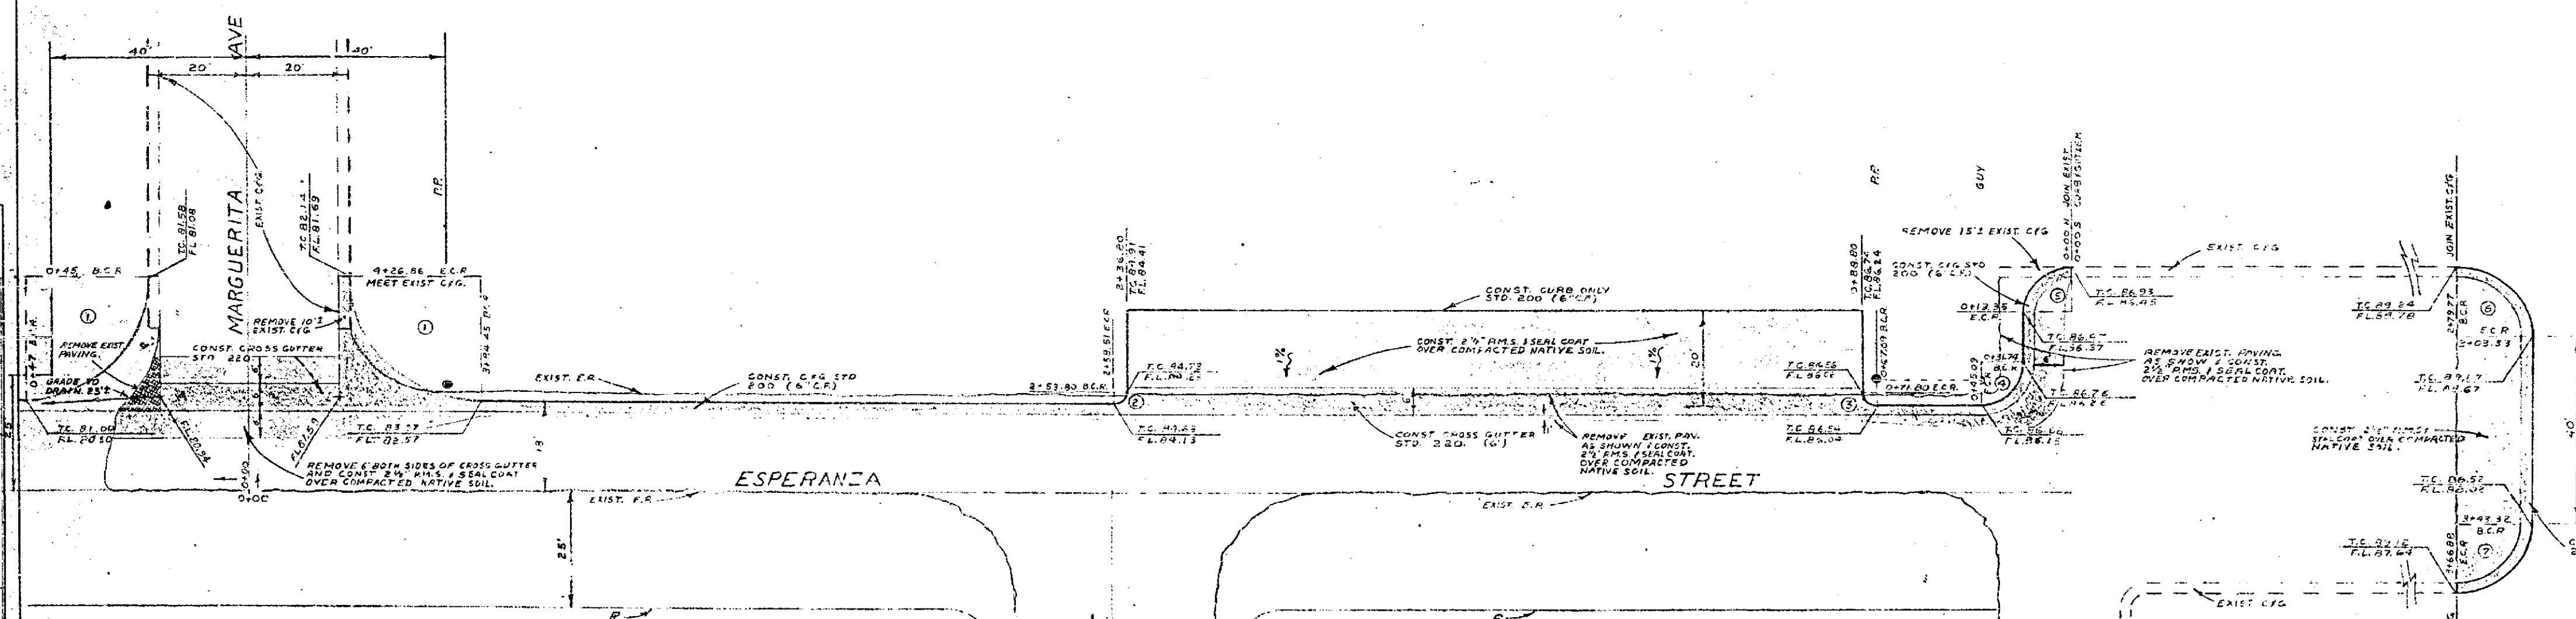

NO. 1000
 DATE: 11/15/94
 PROJECT: VILLE GAS PARK
 SHEET: 1 OF 1

SCALE: 1" = 20'

CURB RETURN DATA

NO.	RADIUS	Δ	T	L
1	27'	90°	27'	42.41'
2	3'	90°	3'	4.71'
3	3'	90°	3'	4.71'
4	2.5'	90°	2.5'	3.95'
5	2.5'	90°	2.5'	3.95'
6	15'	30°	15'	23.56'
7	15'	30°	15'	23.56'

NOTE: ALL CONSTRUCTION SHALL BE IN ACCORDANCE WITH STANDARDS SPECIFICATION NO. 800 OF THE CITY OF RIVERSIDE DEPT. OF PUBLIC WORKS.

REVISIONS		CITY OF RIVERSIDE, CALIFORNIA DEPARTMENT OF PUBLIC WORKS
MARK	DATE	

VILLE GAS PARK
 ESPERANZA STREET
 BETWEEN
 MARGUERITA AVE & PETERS ST

DESIGNED BY: AG	CHECKED BY: cm	APPROVED BY: <i>[Signature]</i>
DRAWN BY: <i>[Signature]</i>	DATE: 11/15/94	DIRECTOR OF PUBLIC WORKS: <i>[Signature]</i>
RECOMMENDED BY: <i>[Signature]</i>	DATE: 11/15/94	ASSISTANT CITY ENGINEER: <i>[Signature]</i>

P-483