

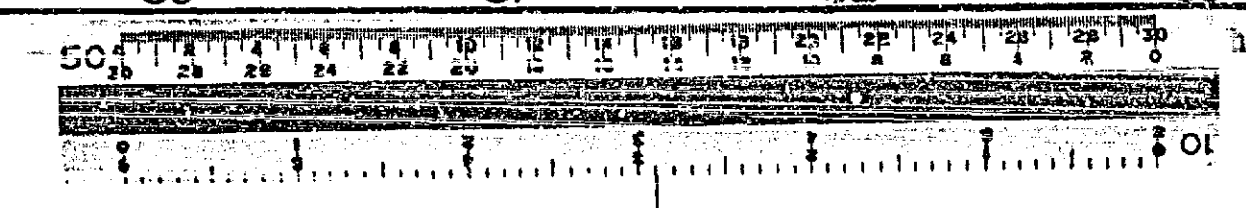
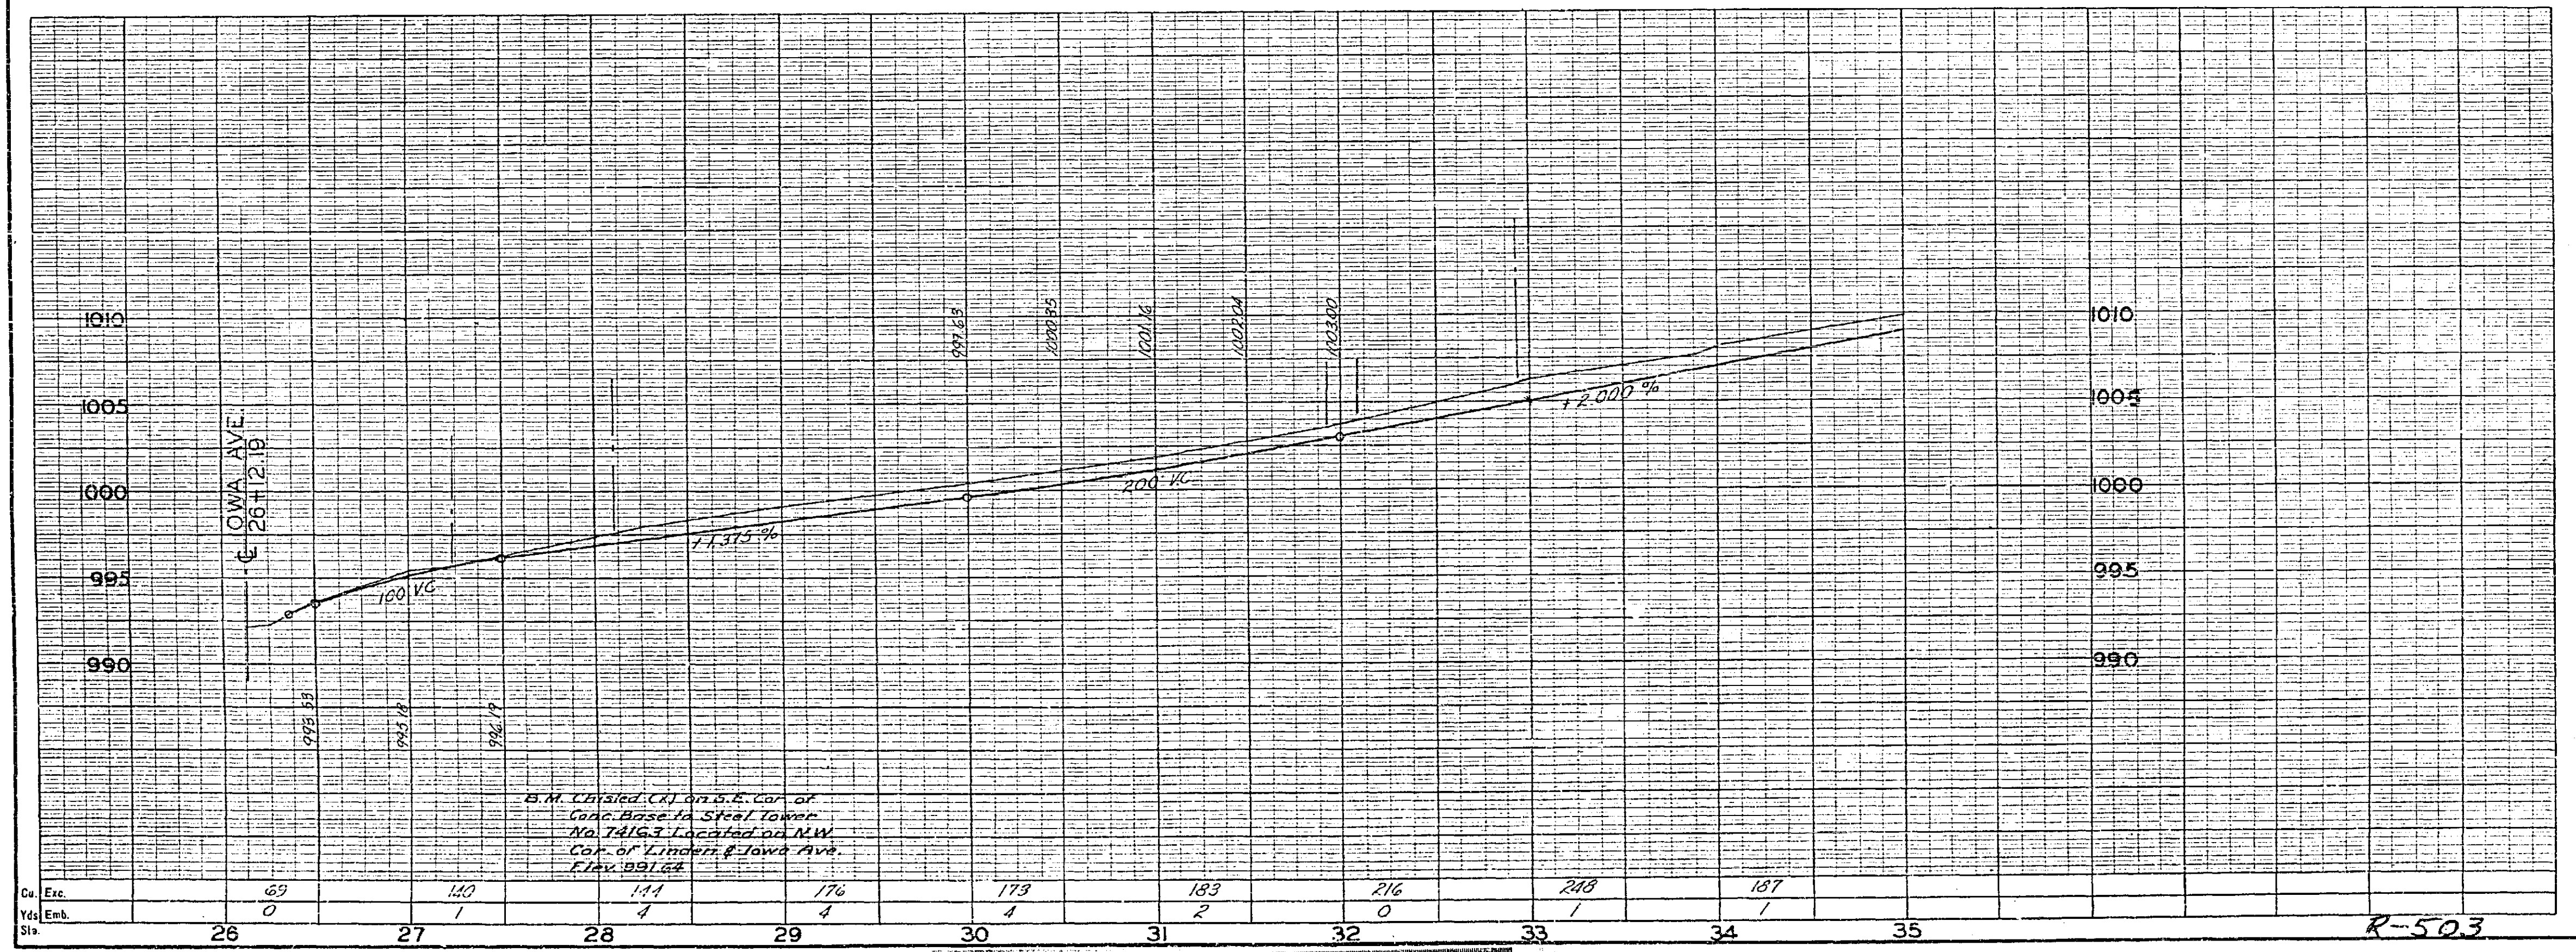
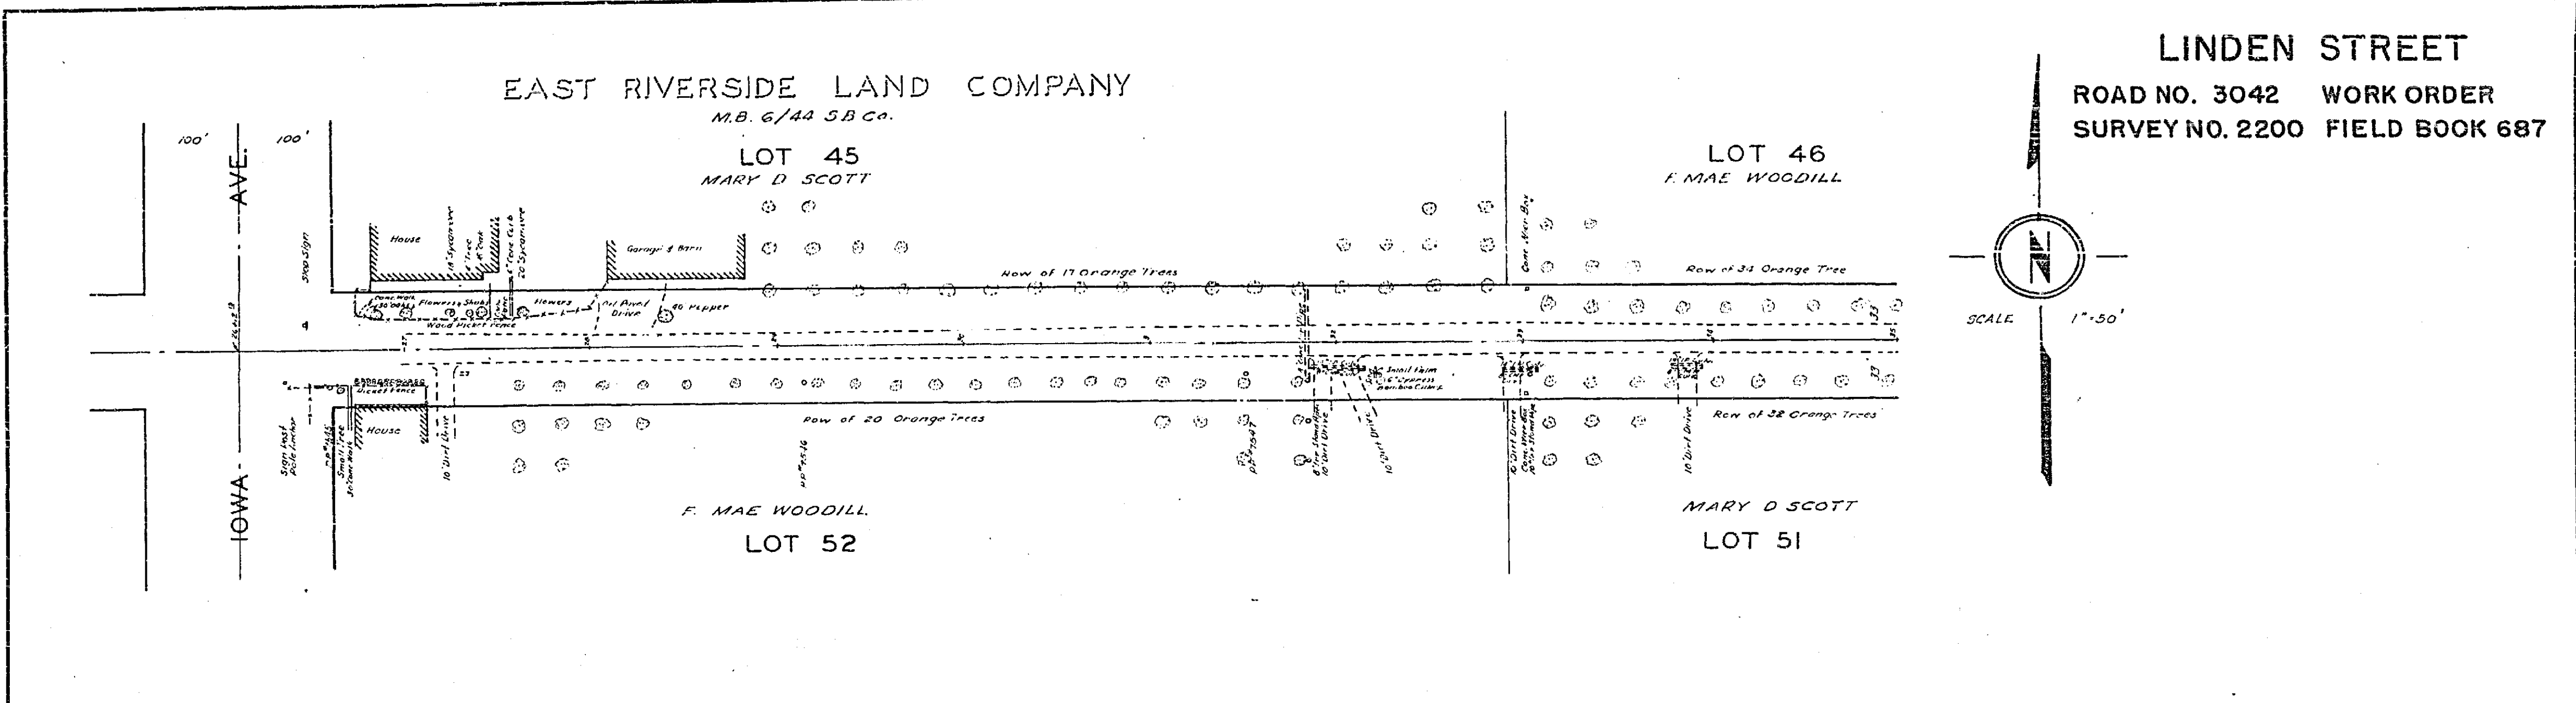


FED. ROAD DIST. NO.	STATE	FED. AID PROJ. NO.	FISCAL YEAR	SHEET NO.	TOTAL SHEETS
2	CAL.				

LINDEN STREET
 ROAD NO. 3042 WORK ORDER
 SURVEY NO. 2200 FIELD BOOK 687

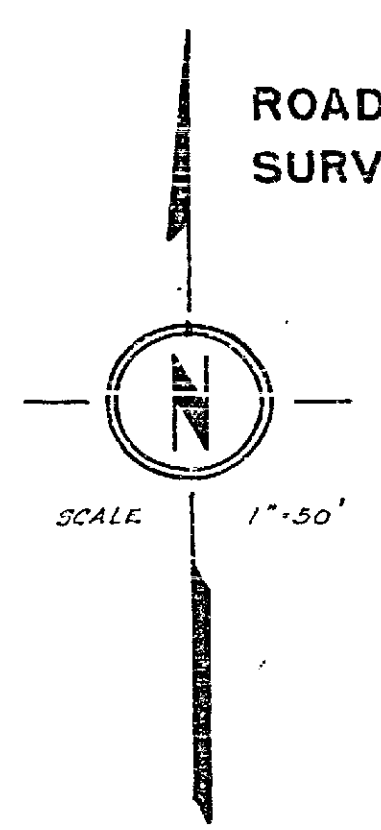


R-503

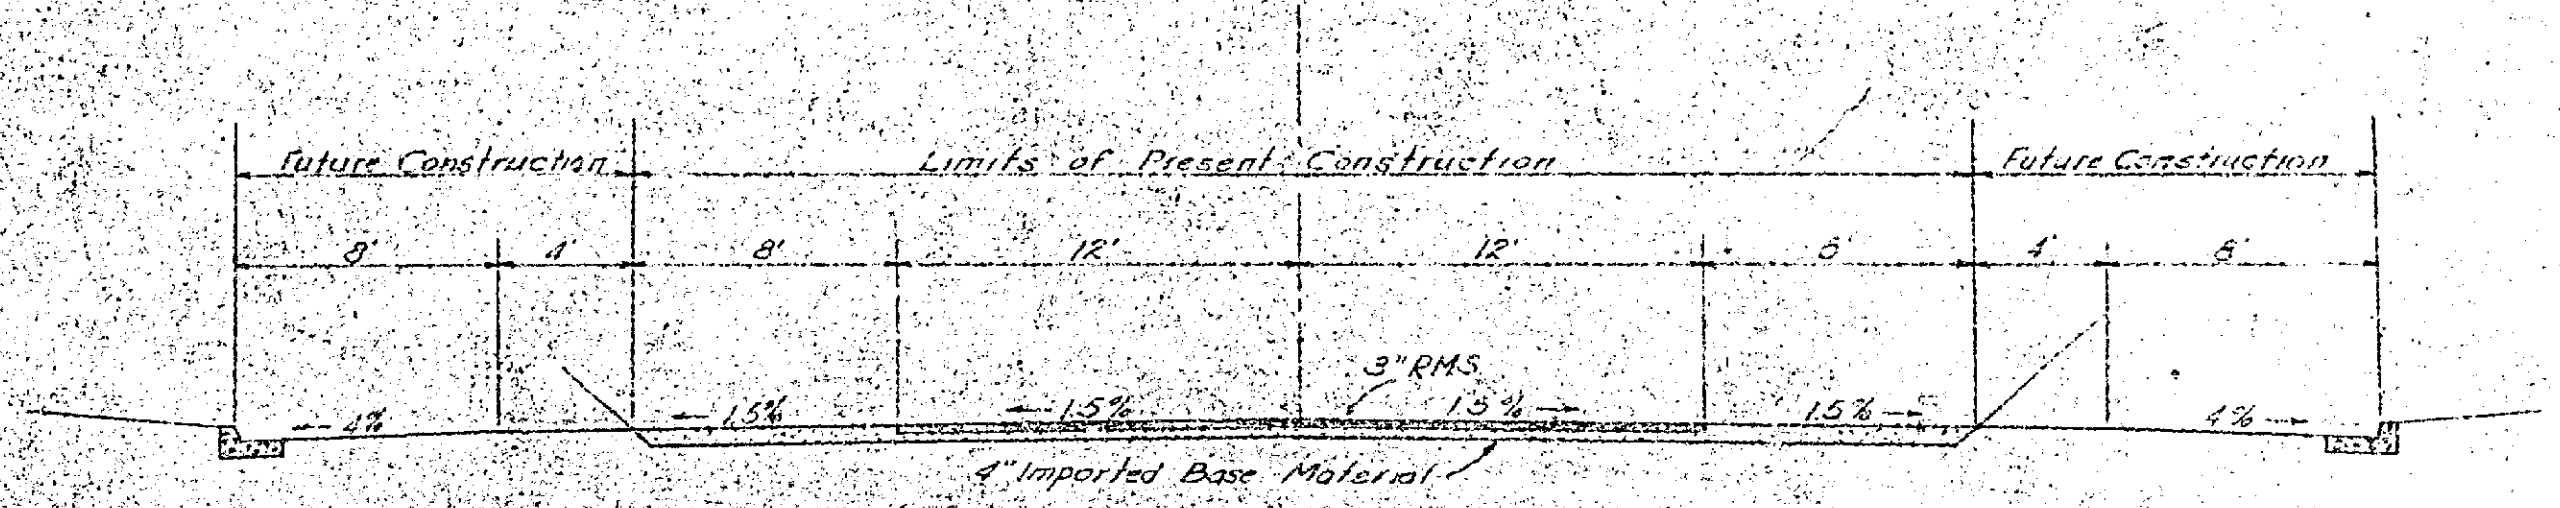

SECTION NO. 1

TYPICAL SECTION LIMITS	
STATION TO STATION	SECTION NO.
2612.19 to 34100	1
34100 to 39100	2
39100 to 44100	1
44100 to 50100	2
50100 to End Proj.	1

PROPOSED JOB
 NEVER BILT EXCEPT
 BOX CURB AT CANAL

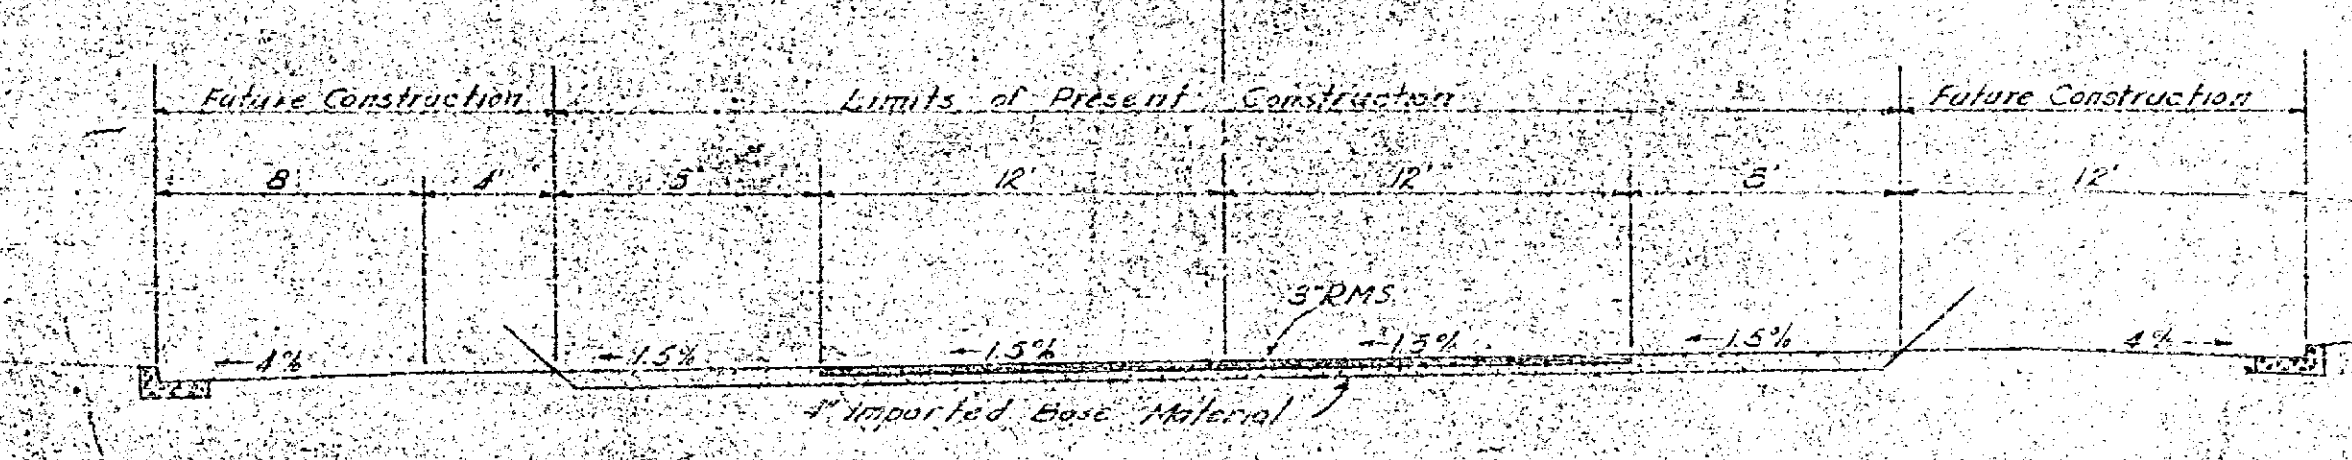

SECTION NO. 2


LINDEN STREET
 TYPICAL CROSS SECTIONS

RECEIVED
 AUG 25 1961
 DEPT OF PUBLIC WORKS

R-503

R-503

LINDEN STREET
ROAD NO. 3042 WORK ORDER
SURVEY NO. 2193 FIELD BOOK 687

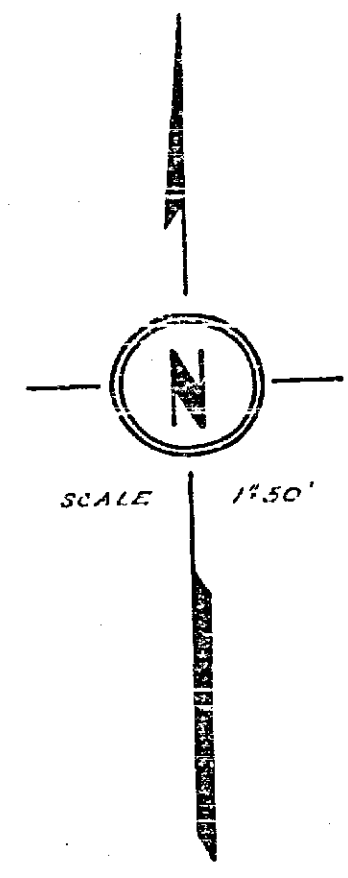

EAST RIVERSIDE LAND COMPANY
MB 6/24 55 Co.



F. MAE WOODILL
LOT 46

LOUIS R MILLIKEN
LOT 47


LEMON HTS WATER CO.

MARY D. SCOTT
LOT 51

ARCHIE M. KANE WM L. NYBORG
LOT 50

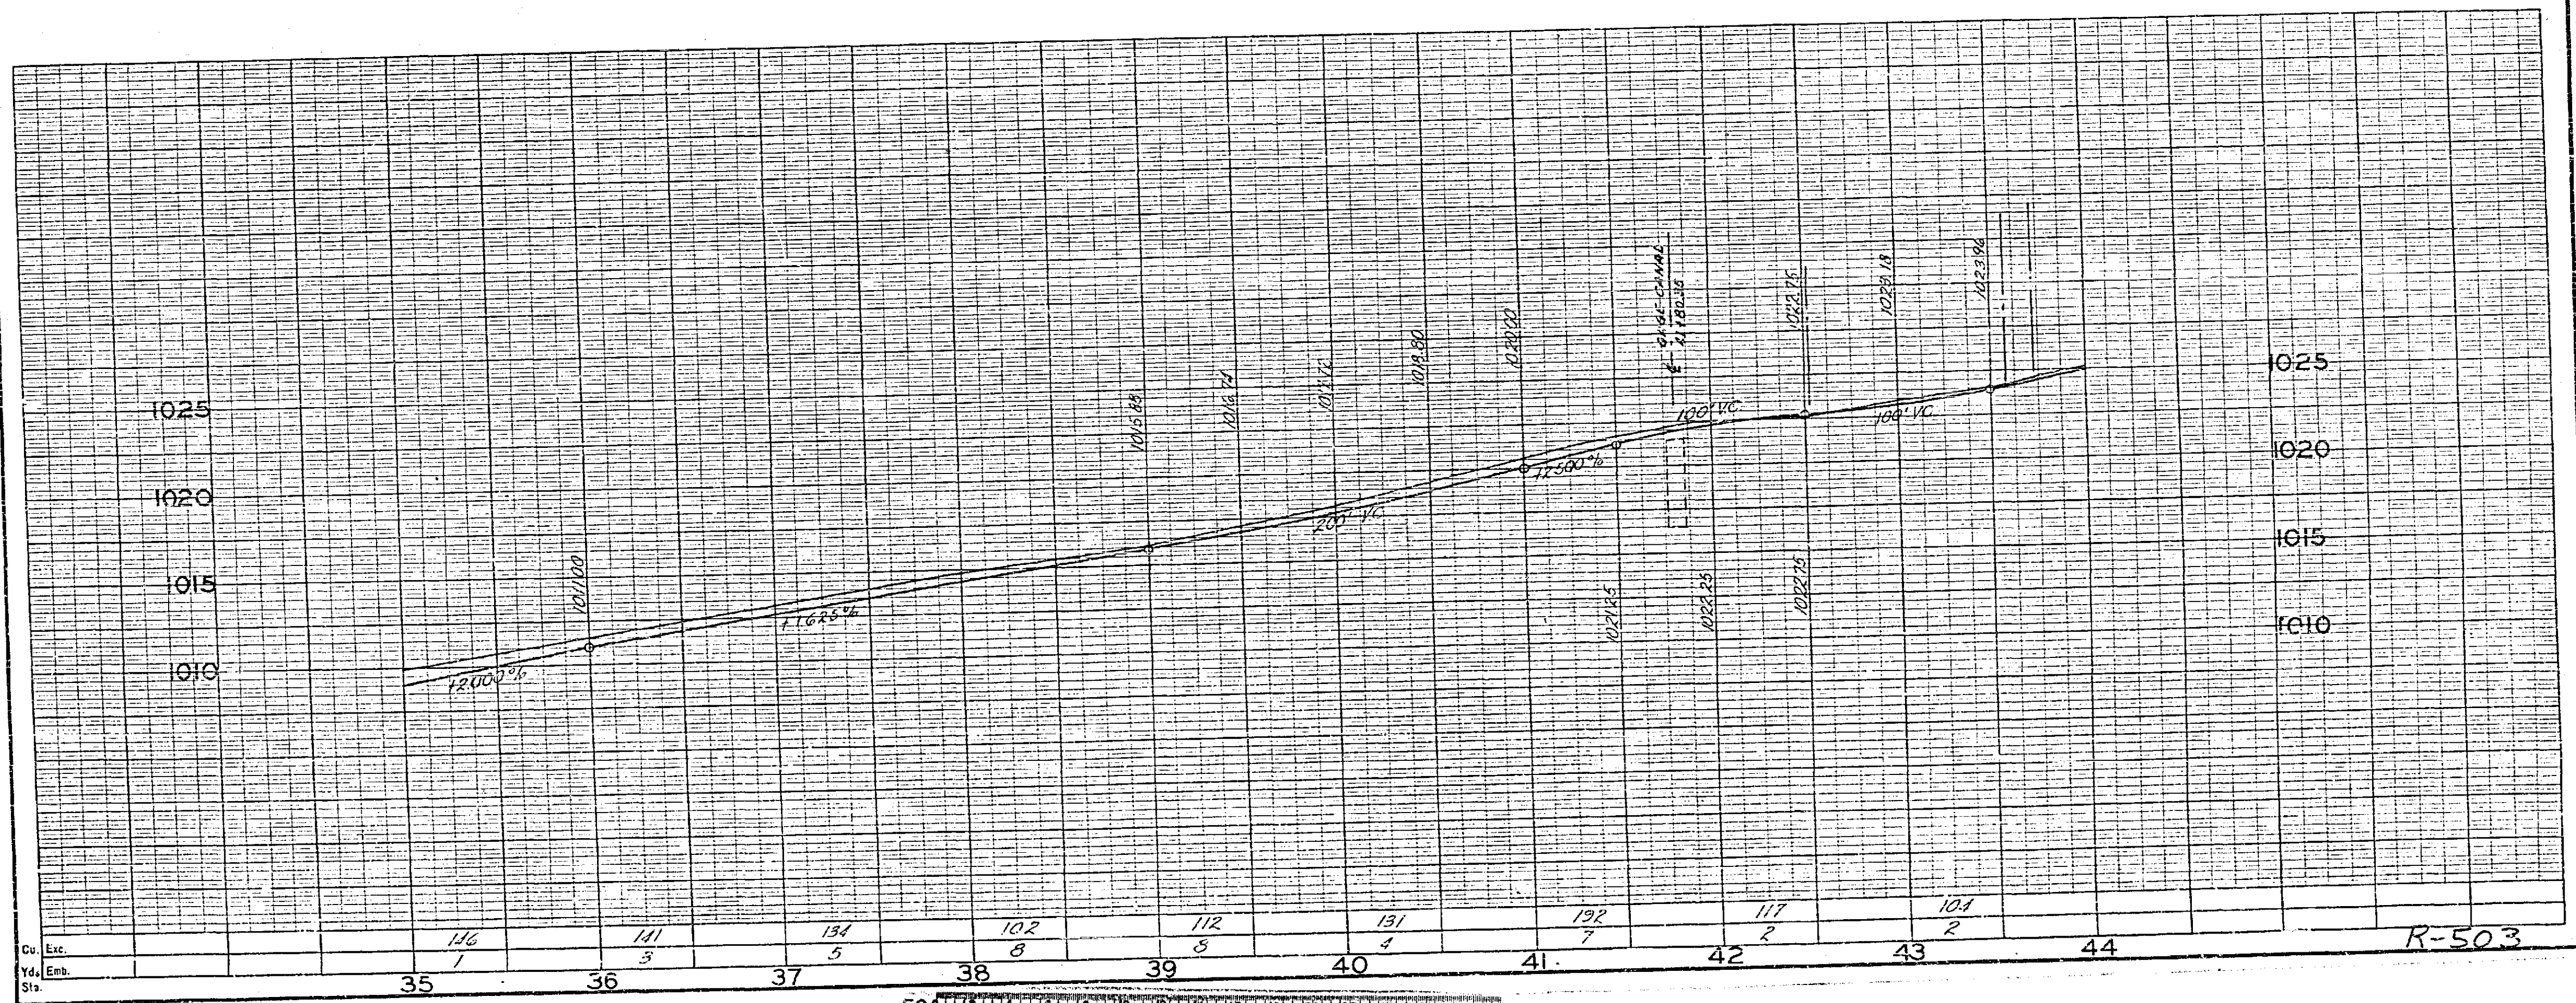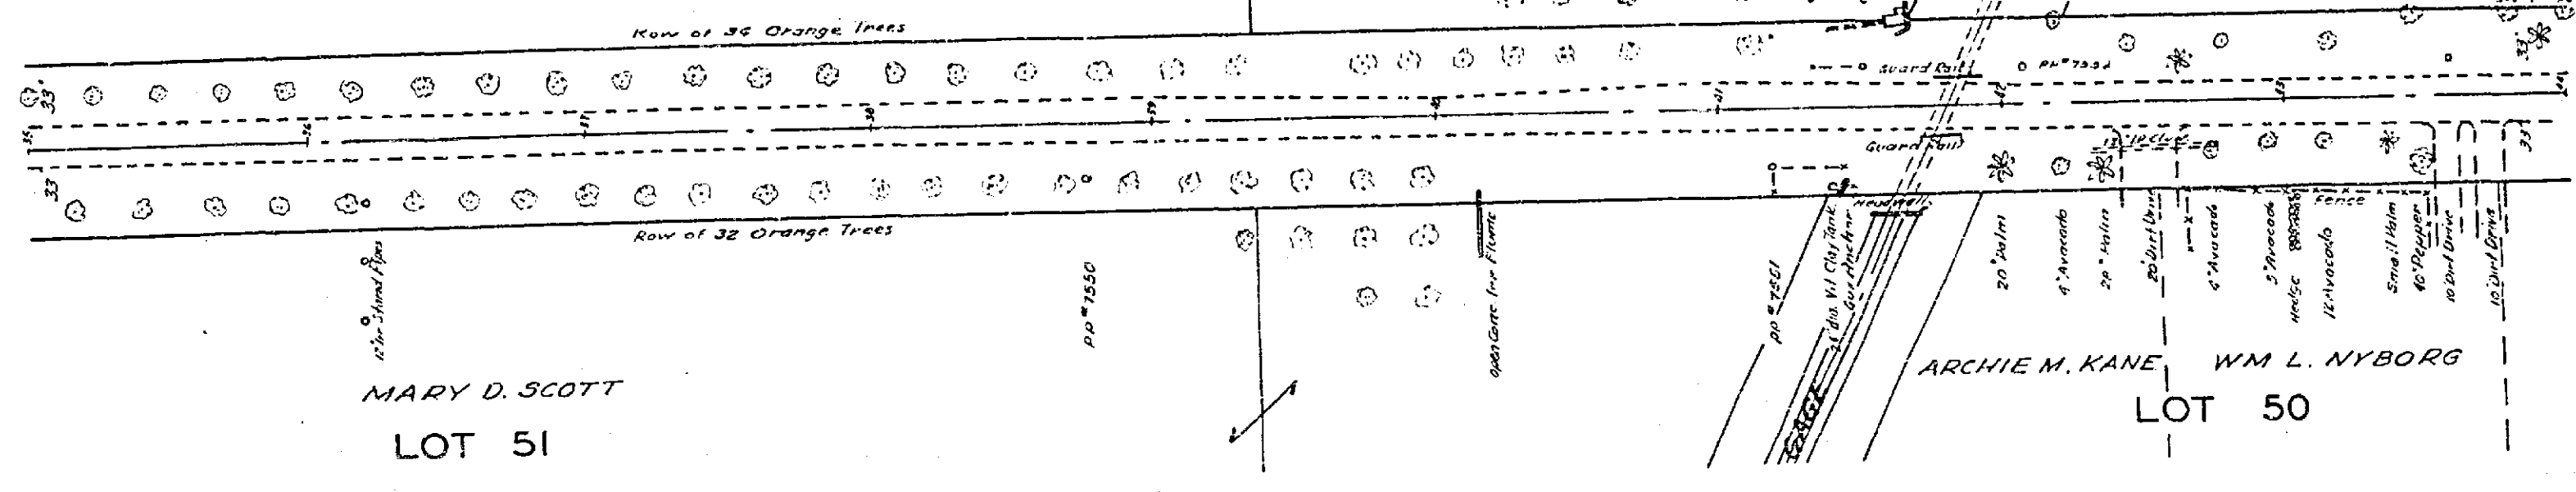

R-503



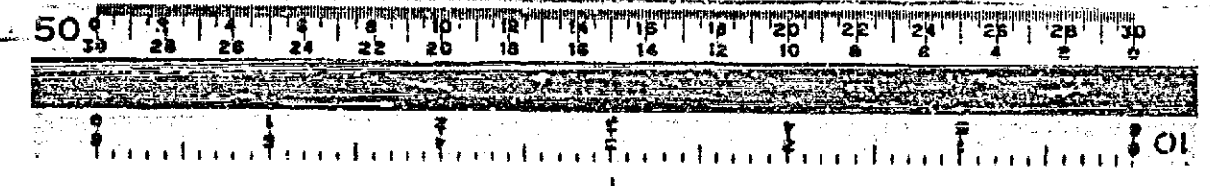


R-503


FED. ROAD DIST. NO.	STATE	FED. AID PROJ. NO.	FISCAL YEAR	SHEET NO.	TOTAL SHEETS
2	CAL.				

LINDEN STREET
 ROAD NO. 3042 WORK ORDER 468
 SURVEY NO. 2200 FIELD BOOK 687

EAST RIVERSIDE LAND COMPANY
 M.B. 6/44 S.B. Co.

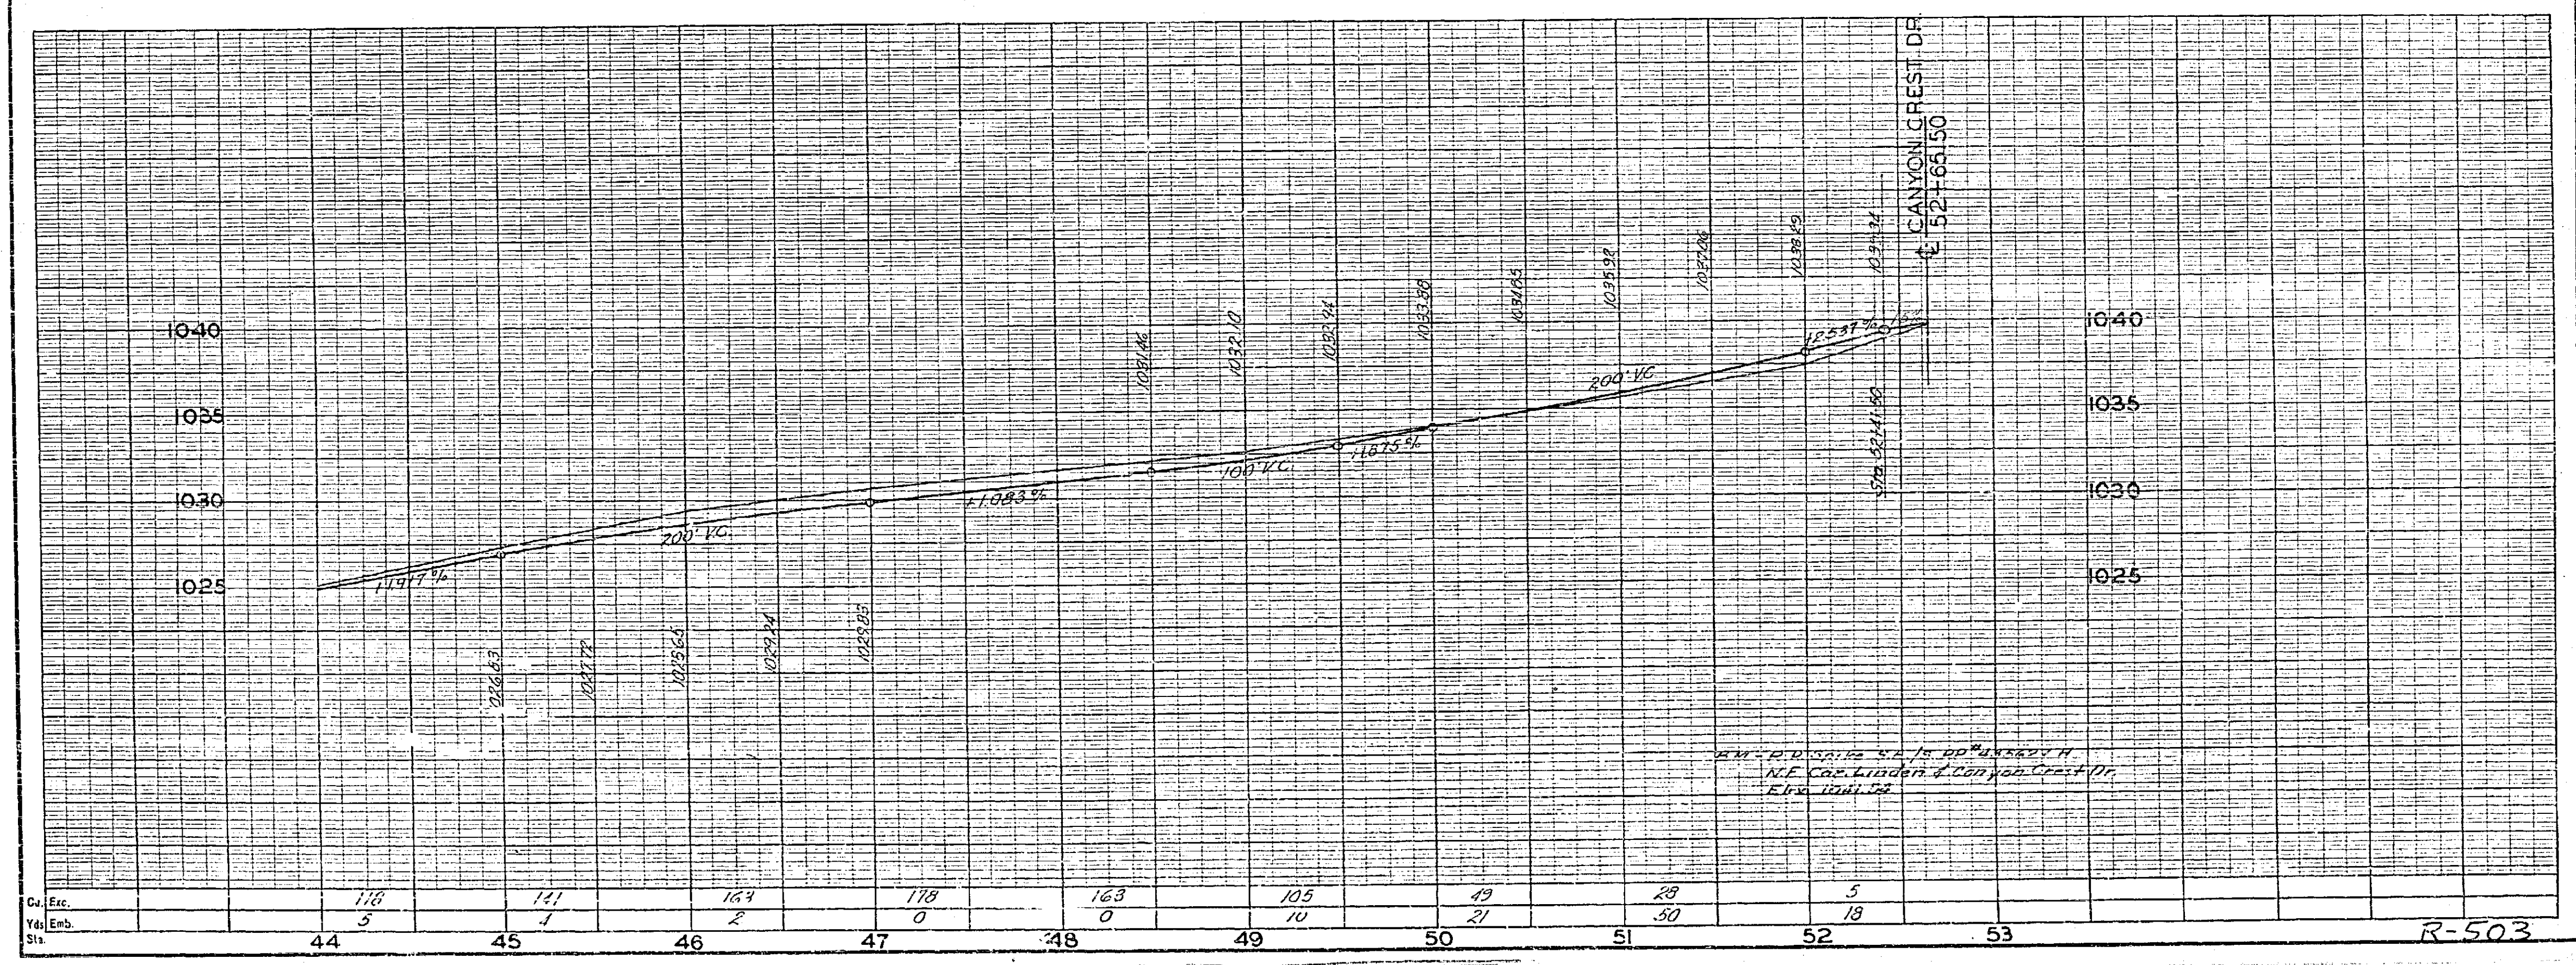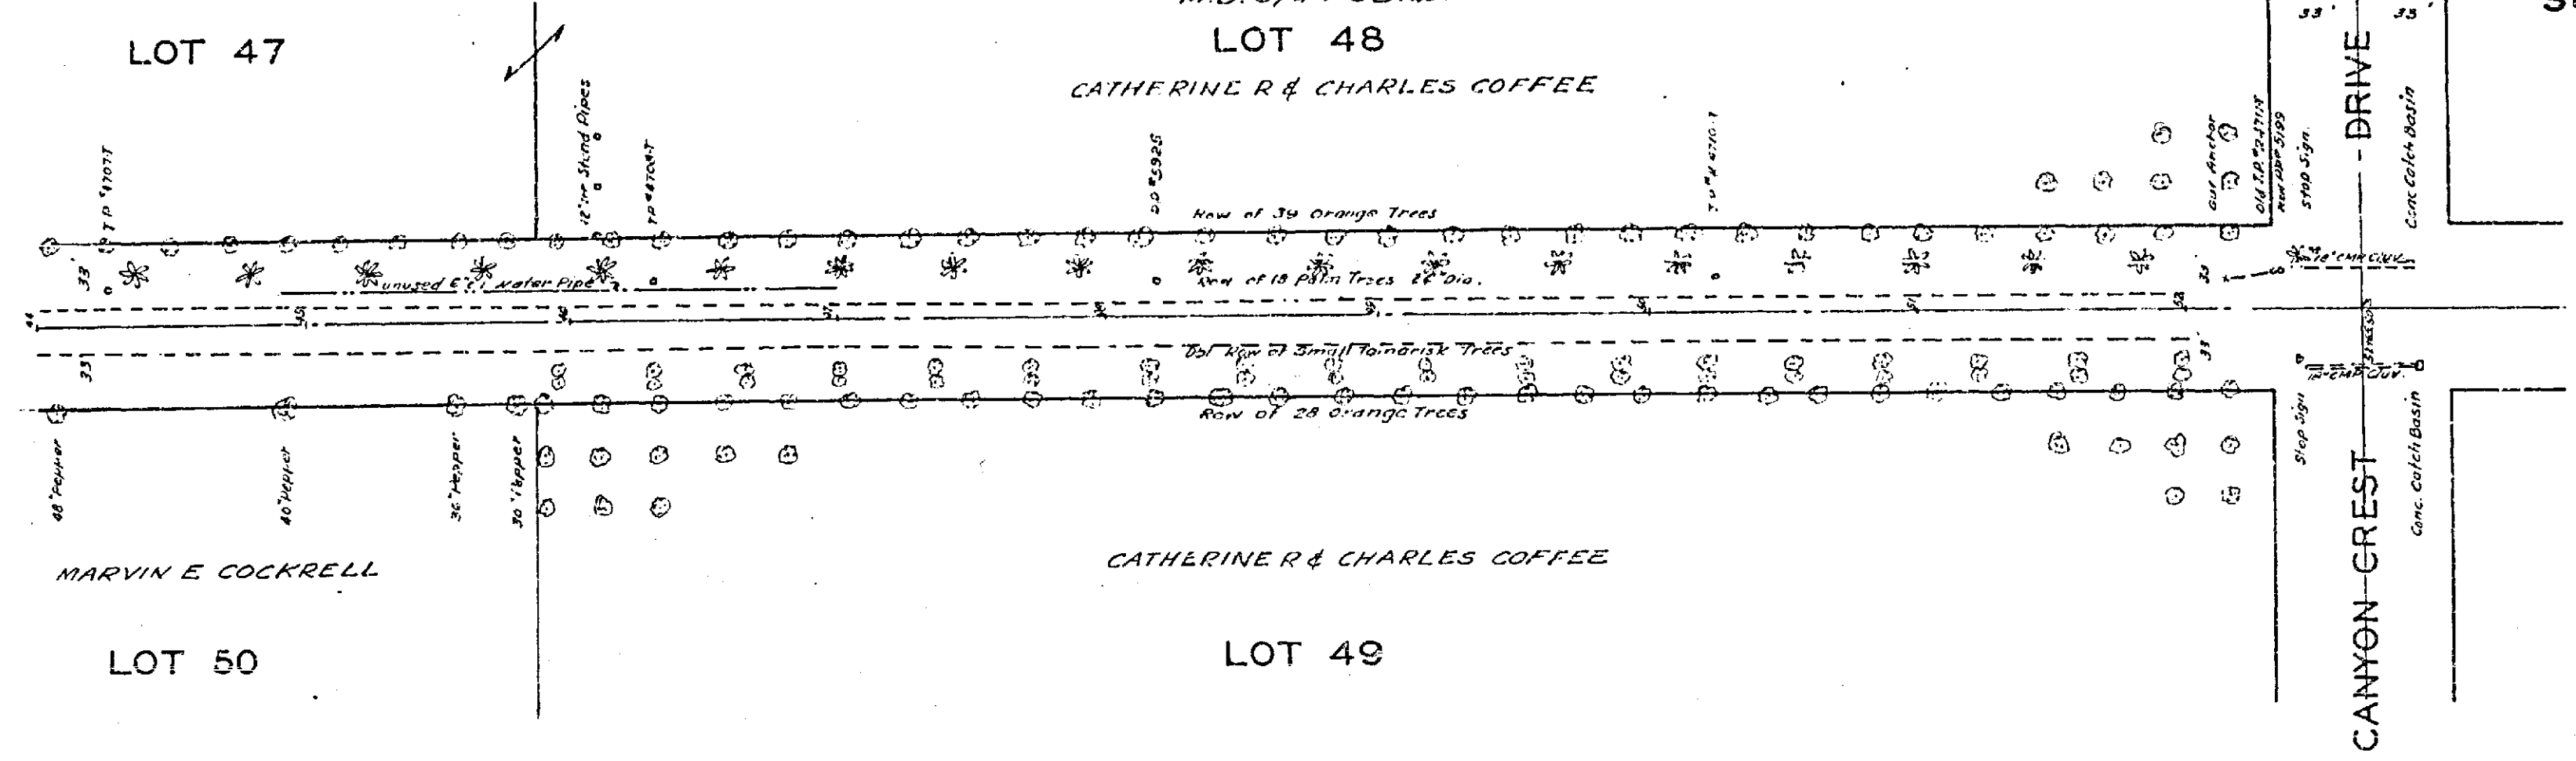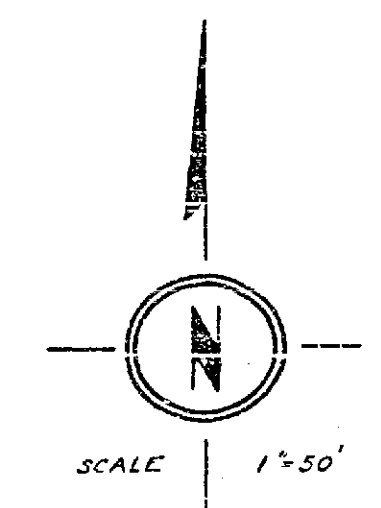

Ca Exc.	118	121	164	178	163	105	49	28	5		
Yd Emb.	3	1	2	0	0	10	21	30	18		
Stn	44	45	46	47	48	49	50	51	52	53	

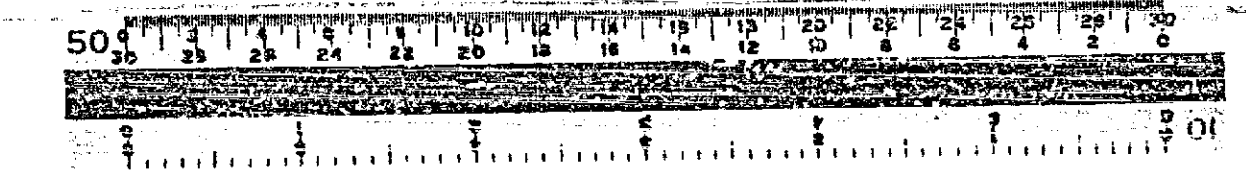



R-503

PLAN SHEET NO.	STATE	FED. AID DIST. NO.	FISCAL YEAR	SHEET NO.	TOTAL SHEETS
2	CAL.				



LINDEN STREET

ROAD NO. 3042-2 WORK ORDER NO. _____
 SURVEY NO. _____ FIELD BOOK NO. 699

A.C. Keith, County Surveyor and Road Commissioner
 Riverside County
 January, 1955

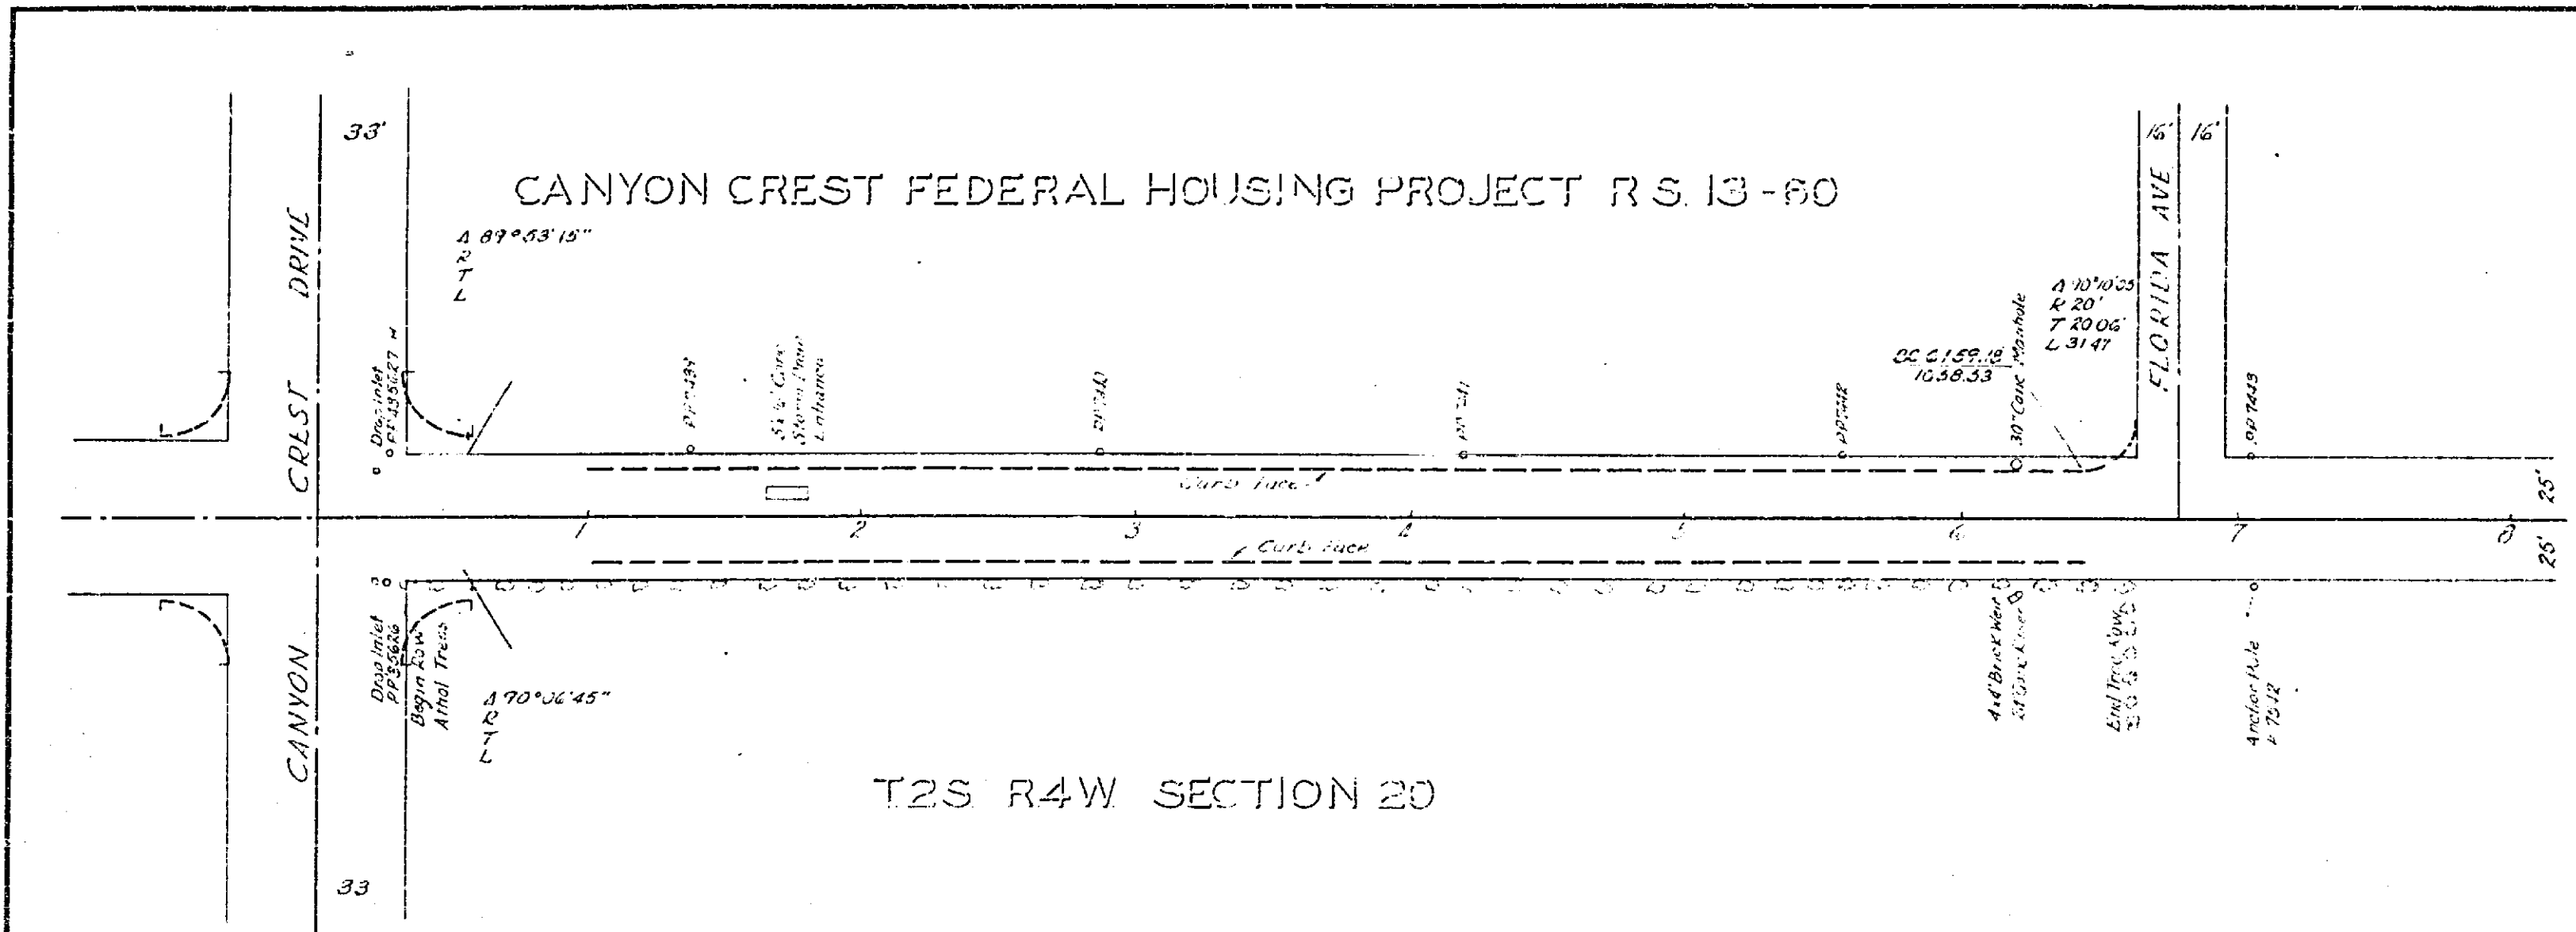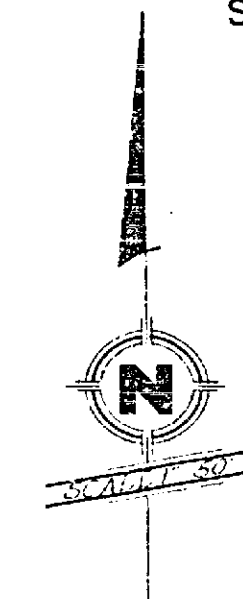


T2S R4W SECTION 20

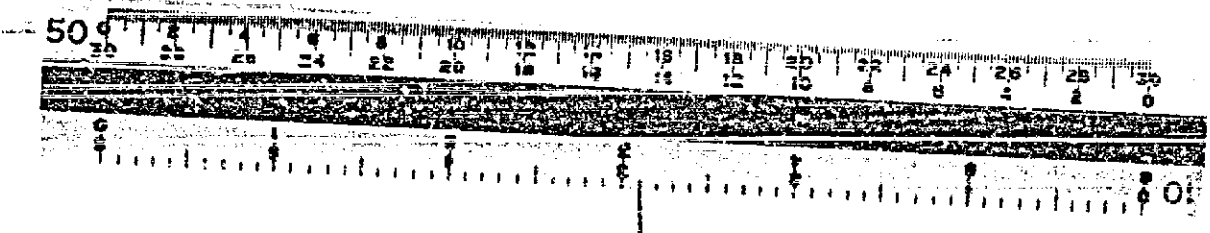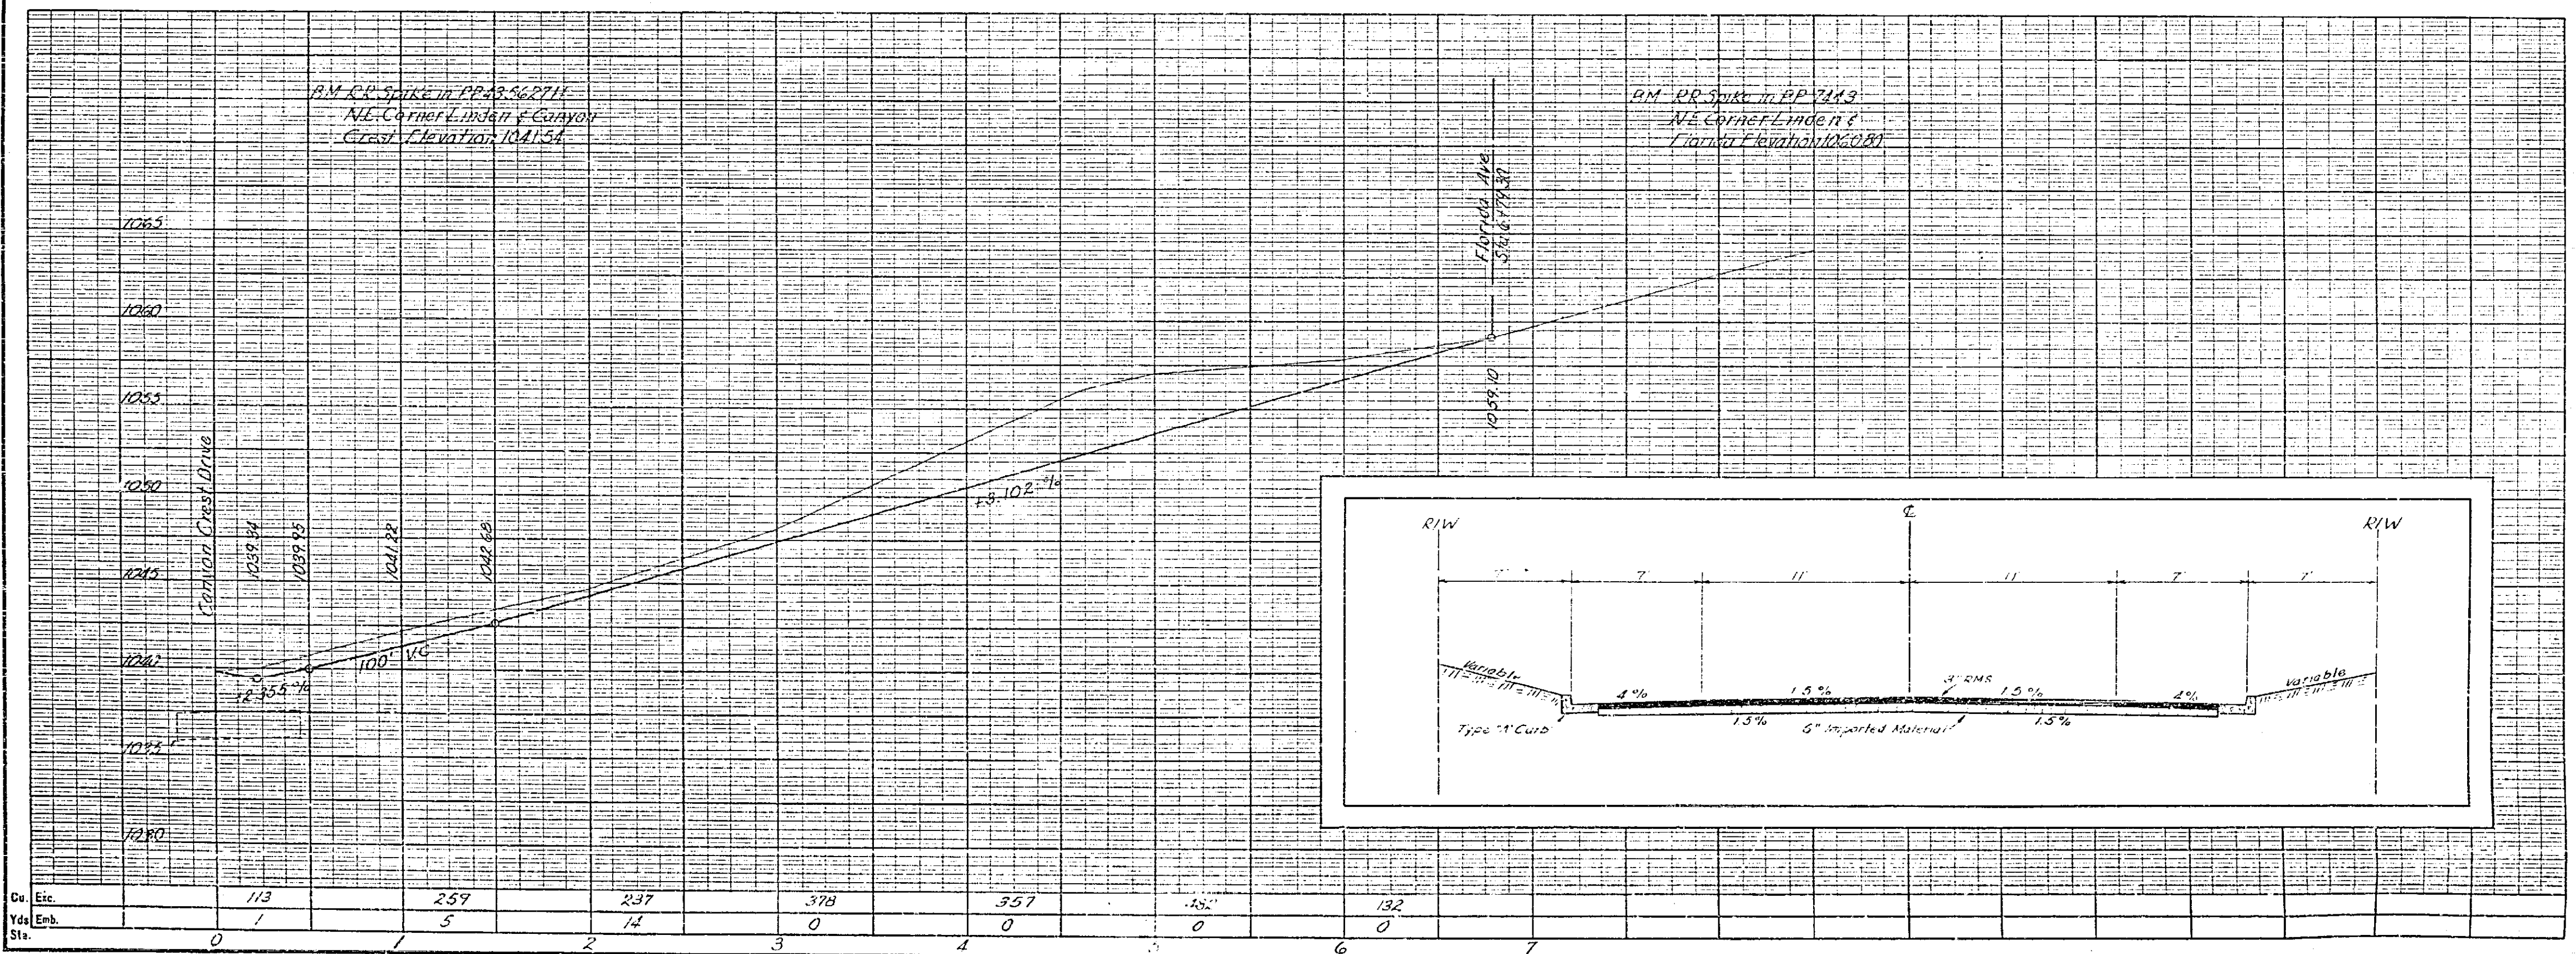

R-503

CONT. No.	CONTRACTOR	STANDARD SOIL SURVEY SHEET					LIMITS	FEDERAL AID PROJECT NO.	DIST.	COUNTY	ROUTE	SEC.	SHEET NO.	TOTAL SHEETS
DATE	RES. ENGR.	LINDEN STREET						10WA AVE To CANYON CREST DRIVE						
BORING & SAMPLE NO.		1	2	3	4	5								
DATE SAMPLED		1-25-58	10-15-58	1-25-58	10-15-58	1-25-58								
DIST. OR CEN. LAR. TEST NO.		23100	36100	20100	23100	23100								
STATION		10+30'	0+22'	10+30'	0+12'	10+30'								
DEPTH														
15" SQUARE OF NING		100	100	100	100	100								
MECHANICAL ANALYSIS														
TOTAL % FINER		58	50	58	58	58								
NO. OF TESTS		1	1	1	1	1								
DESCRIPTION OF SOIL		Silty Sand	Sandy Loam	Silty Sand	Sandy Loam	Silty Sand								
DENSITY		128.0	128.2	125.1	128.8	128.6								
MOISTURE														
% OF DRY WEIGHT														
EXPANSION														
SOIL CLASSIFICATION		CS	CS	CS	CS	CS								
REMARKS		Check CBR 73% SH @ 0.1 Pen & 6.7% moisture	Check CBR 73% SH @ 0.1 Pen & 6.7% moisture	Check CBR 73% SH @ 0.1 Pen & 6.7% moisture	Check CBR 73% SH @ 0.1 Pen & 6.7% moisture	Check CBR 73% SH @ 0.1 Pen & 6.7% moisture								

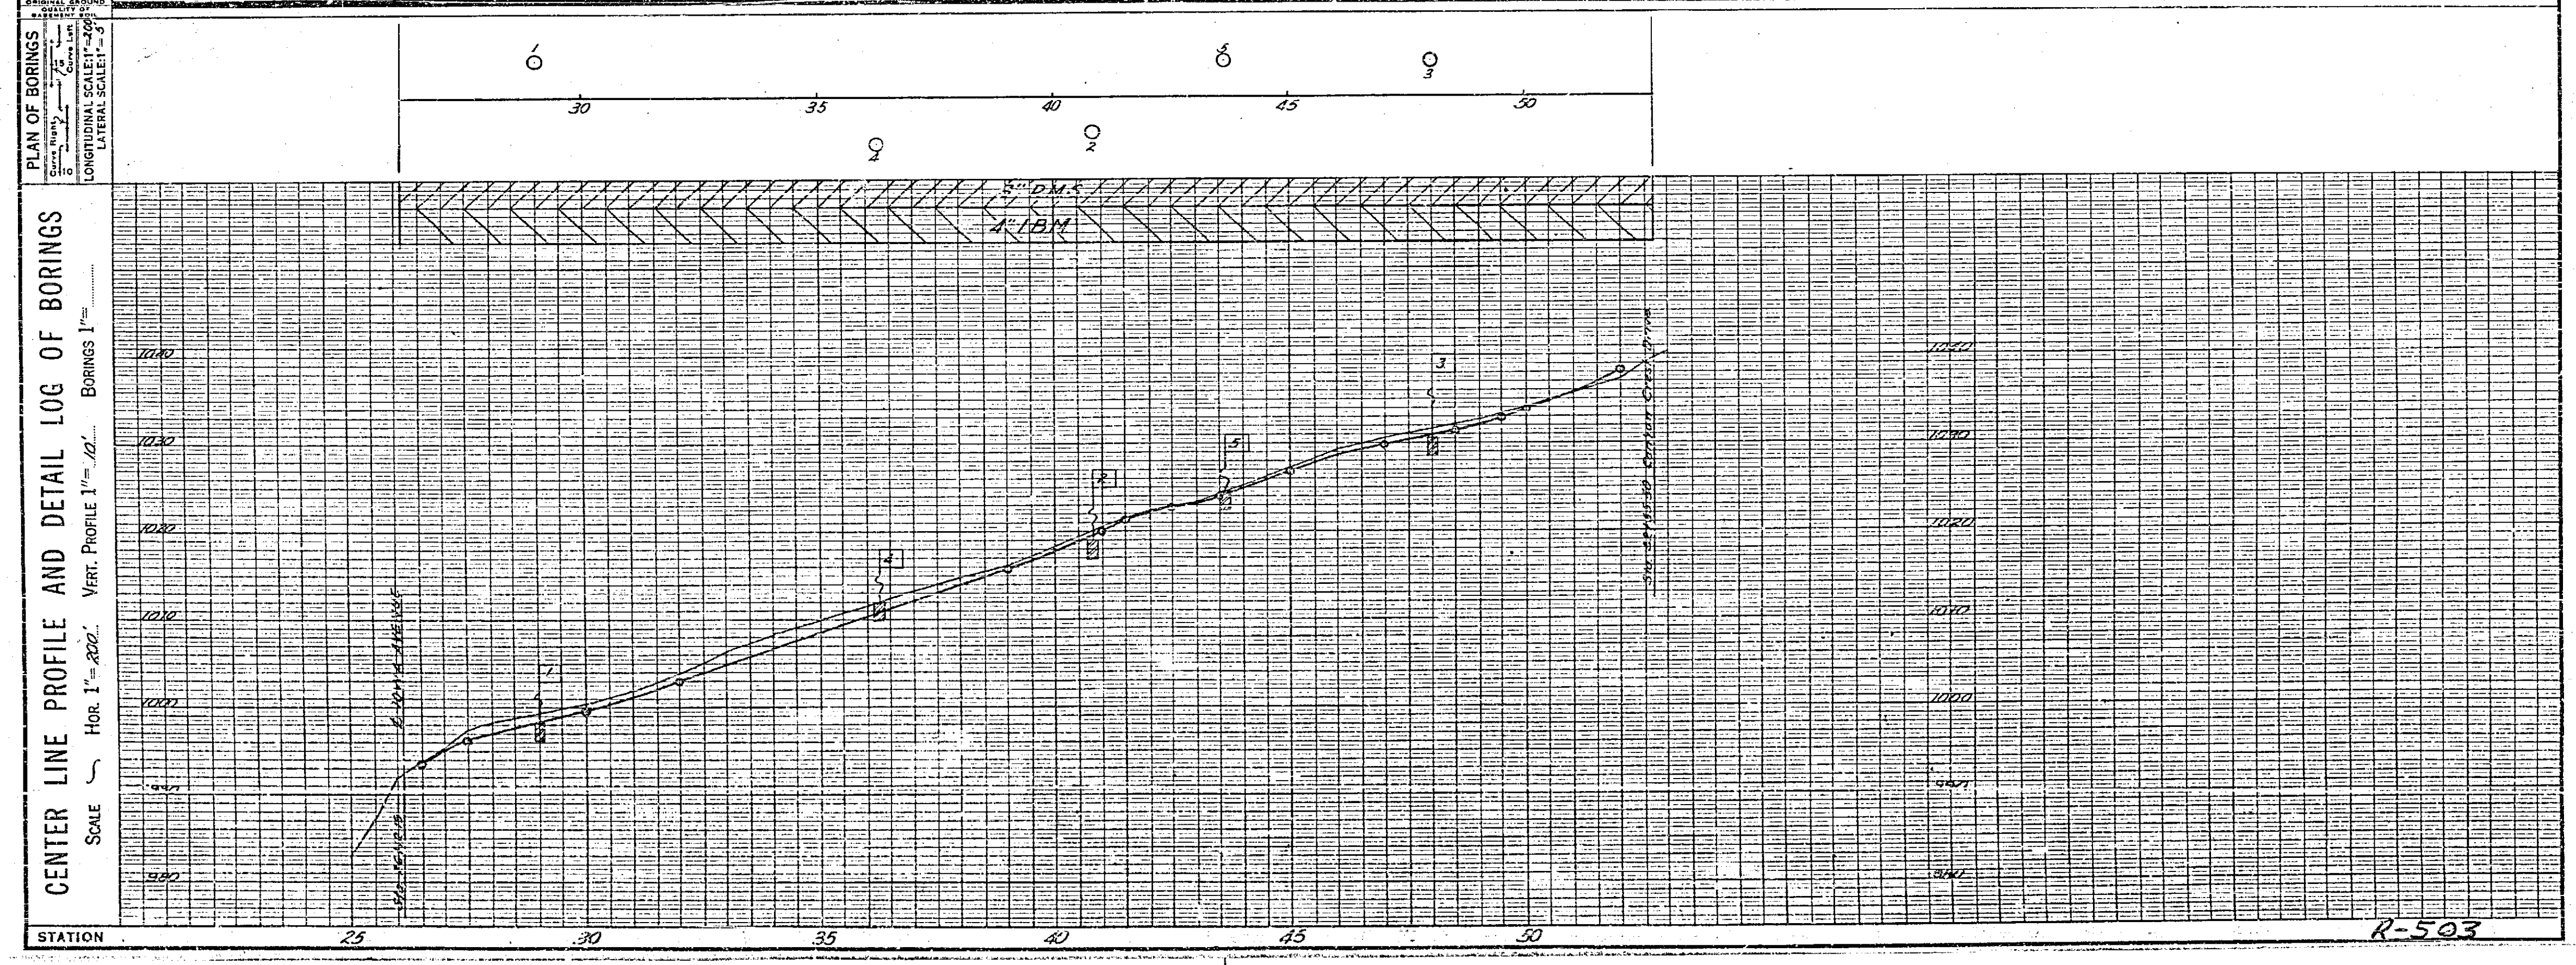

R-503