



DATE: \_\_\_\_\_ BY: \_\_\_\_\_  
 DRAWN TO: \_\_\_\_\_  
 CHECKED BY: \_\_\_\_\_  
 NO. \_\_\_\_\_

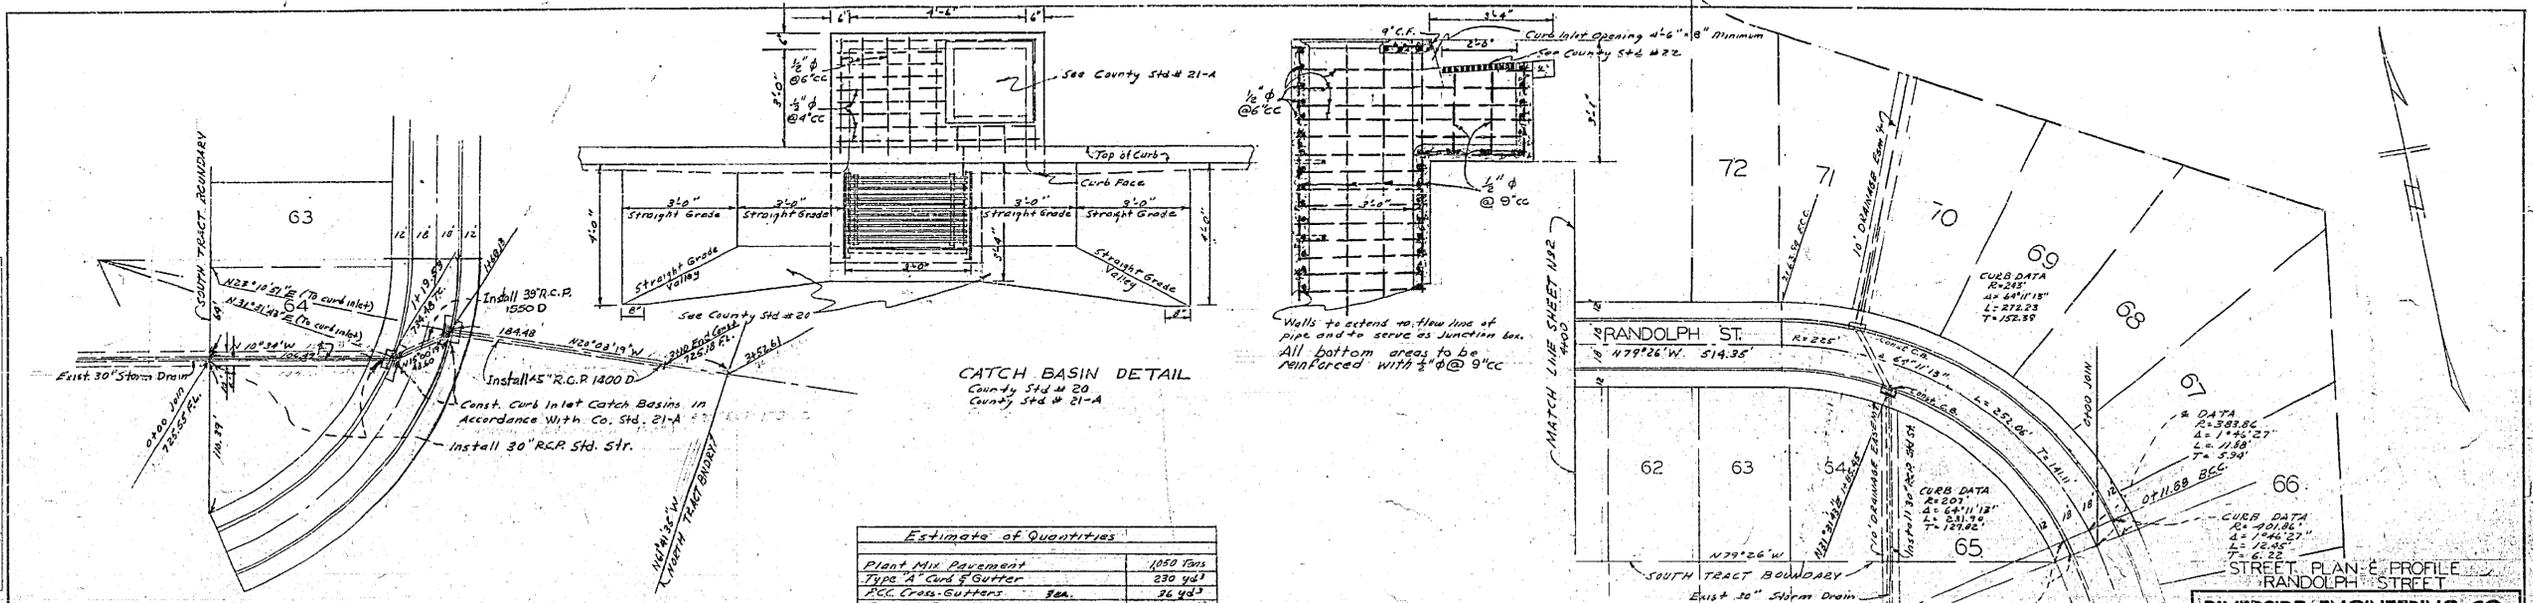

Estimate of Quantities

Plant Mix Pavement	1050 Yds
Type A Curb & Gutter	230 yd
15C Cross Gutters	26 yd
Install Base Material	2100 yd <sup>3</sup>
Excavation	7,900 yd <sup>3</sup>
Pipe 30" RCP 54' Str.	116.5 ft
Pipe 15" RCP 1550'	41' ft
Pipe 45" RCP 1400'	142 ft

DATE: \_\_\_\_\_ BY: \_\_\_\_\_  
 DRAWN TO: \_\_\_\_\_  
 CHECKED BY: \_\_\_\_\_  
 NO. \_\_\_\_\_

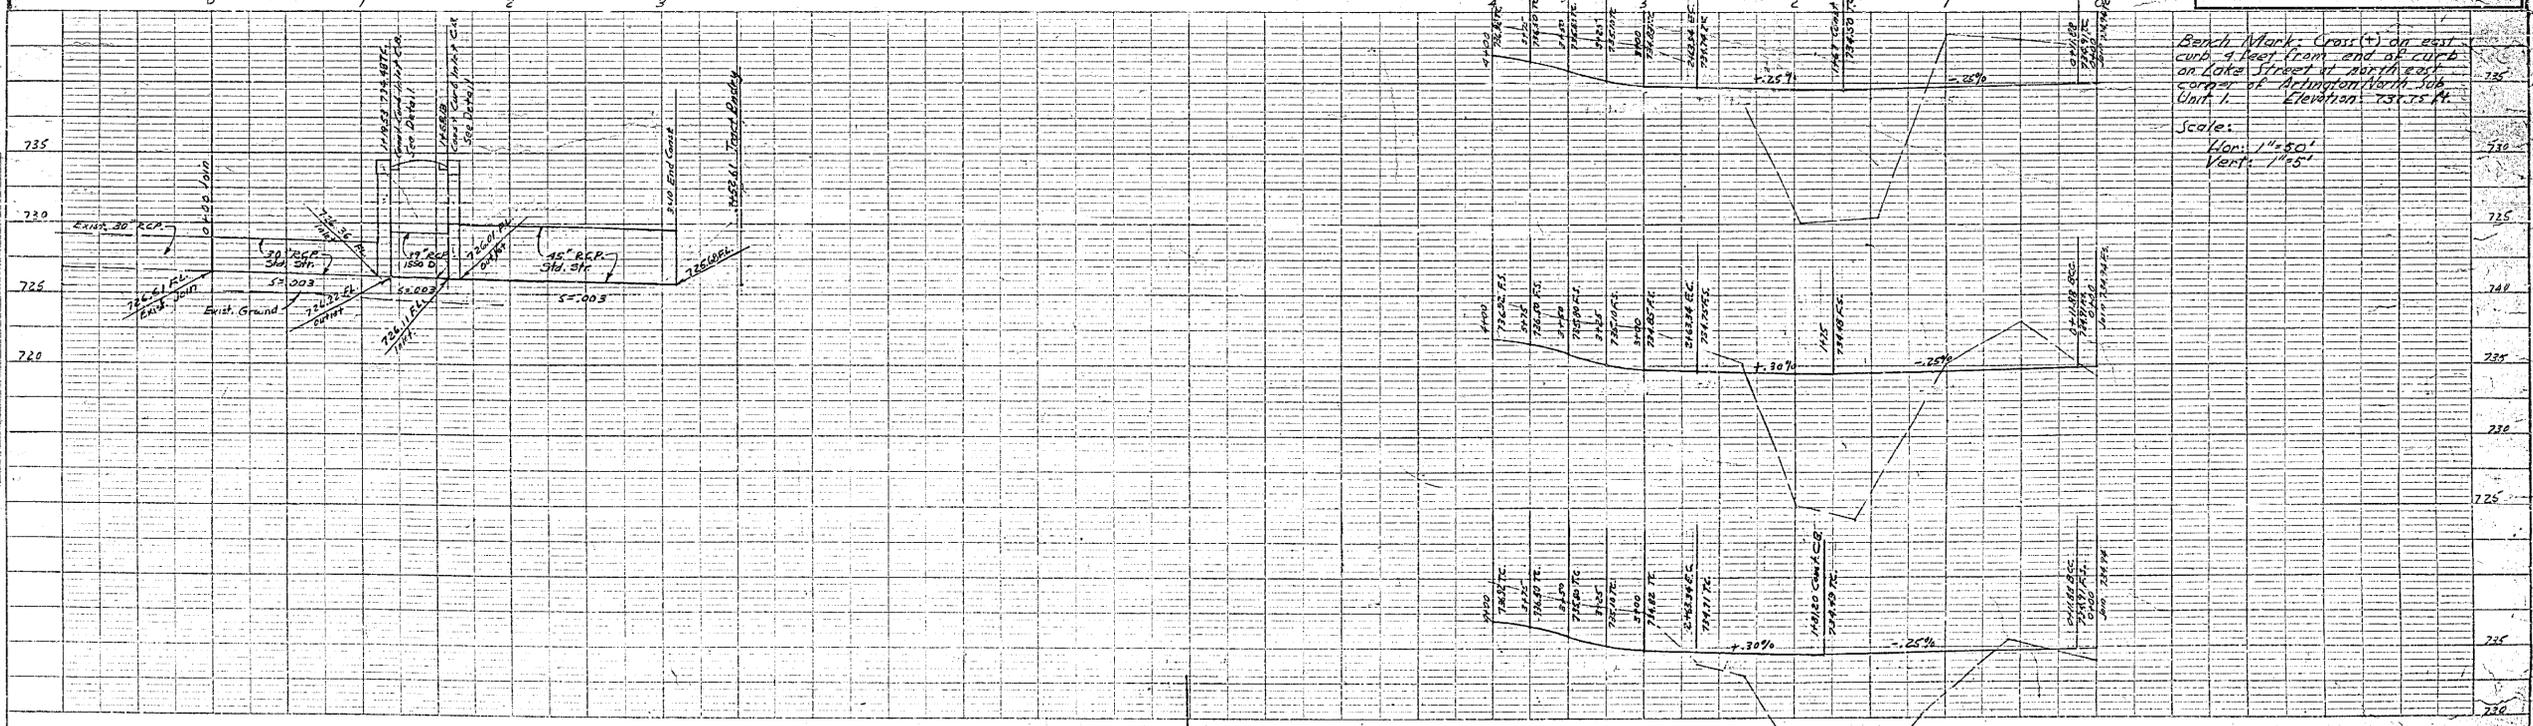

**RIVERSIDE ENGINEERING CO.**  
 RIVERSIDE, CALIFORNIA  
 FOR DOWNS DEVELOPMENT COMPANY  
 GREENACRES DOWNS UNIT 3  
 DRAWN BY B.M. CHECKED BY \_\_\_\_\_  
 DATE Mar 26, 56 REVISION \_\_\_\_\_  
 Angus O. Crawley CIVIL ENGINEER NO. 700  
 JOB NO. 1482 SHEET 1 OF 3

Bench Mark Cross (+) on east curb 4 feet from end of curb on Lake Street at north east corner of Arlington North Sub Unit 1. Elevation: 731.75 ft.  
 Scale: Hor. 1"=80' Vert. 1"=5'


R-546 713-9



DRAWN BY  
 CHECKED BY  
 REVISIONS  
 NO.

PLAN


PROFILE

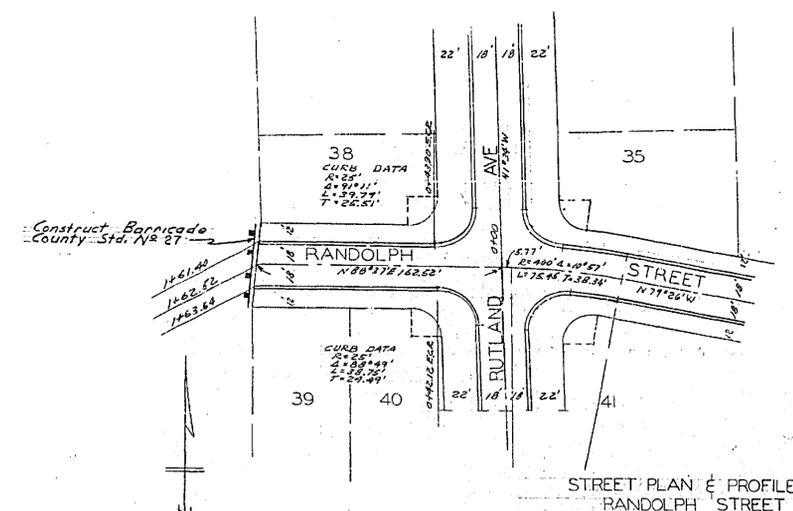

STREET PLAN & PROFILE  
RANDOLPH STREET

**RIVERSIDE ENGINEERING CO.**  
 RIVERSIDE, CALIFORNIA  
 FOR GREENACRES DEVELOPMENT COMPANY  
 GREENACRES, DOWNS UNIT 3  
 DRAWN BY BIM CHECKED BY \_\_\_\_\_ SCALE 1"=50'  
 DATE MAR 26, 56 REVISED 4-23-57  
 George O. Cawley CIVIL ENGINEER NO. 4489  
 JOB NO. 1489 SHEET 3 OF 3


APPROVED *[Signature]*  
 FOR COUNTY ROAD COMMISSIONER  
 MAY 7, 1957

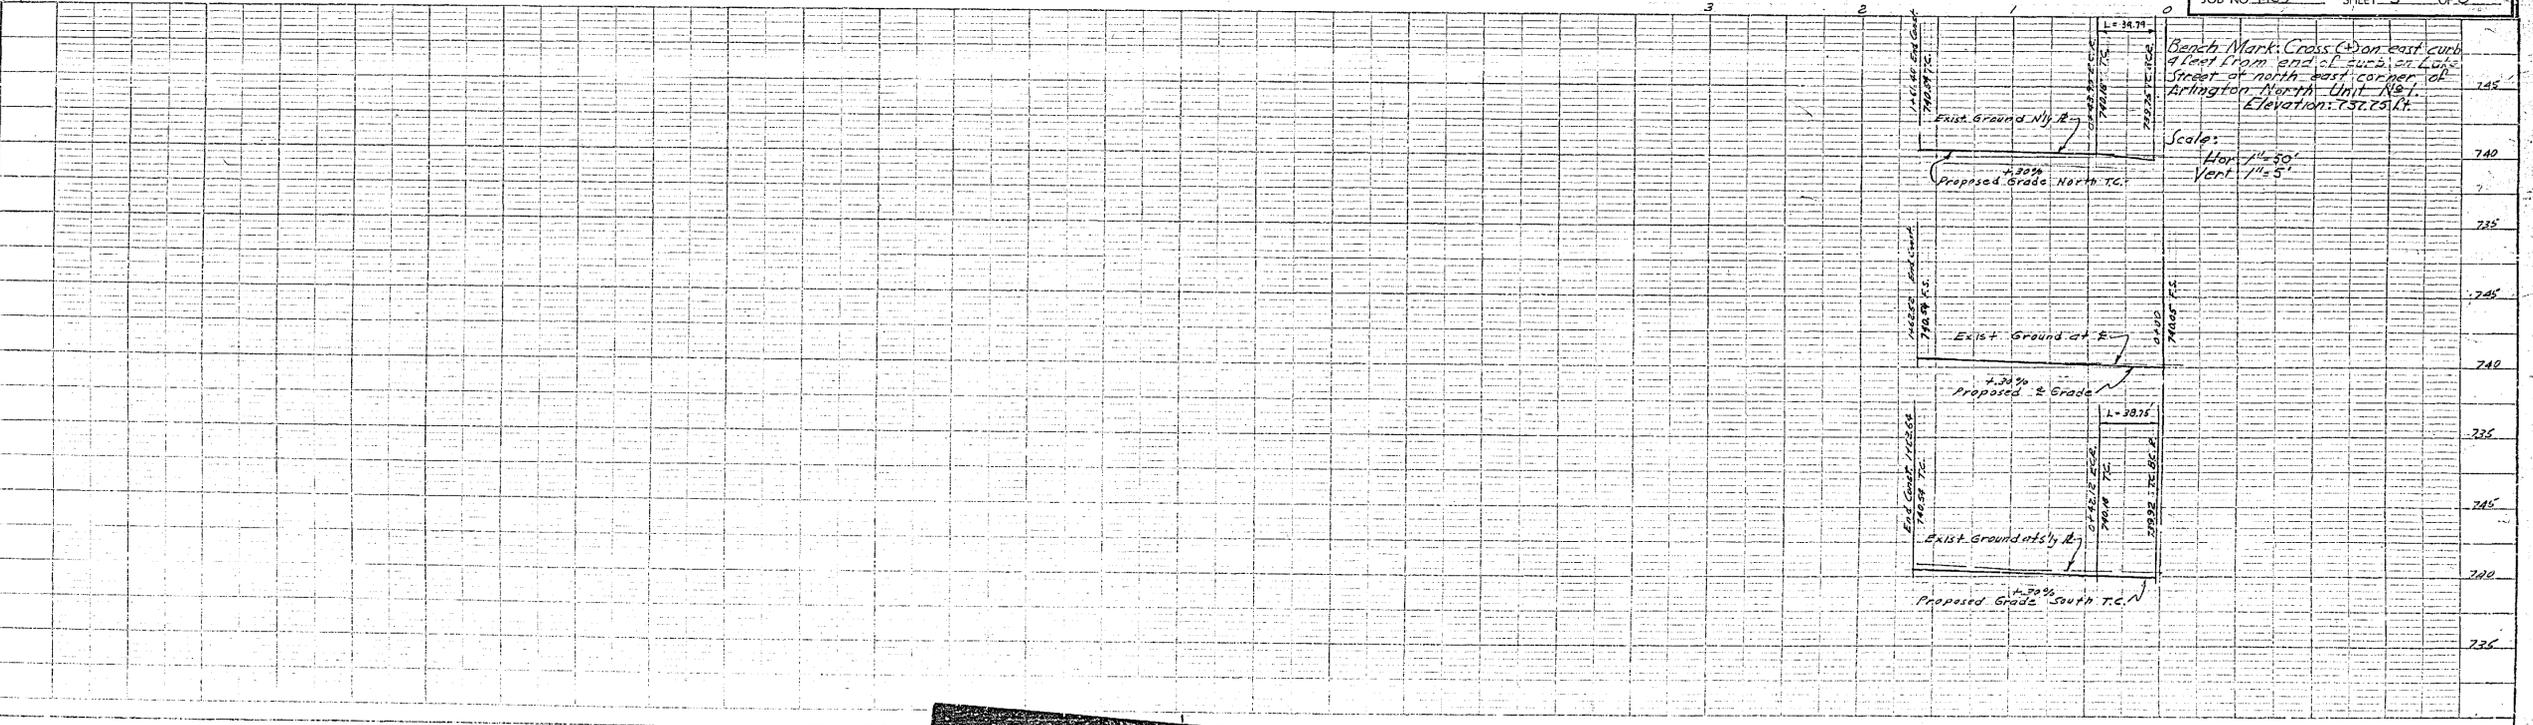

R-546718-0



PLAN  
 DIVISION OF PUBLIC WORKS  
 COUNTY OF RIVERSIDE  
 NOTE BOOK NO. 1000  
 DATE 4-22-57

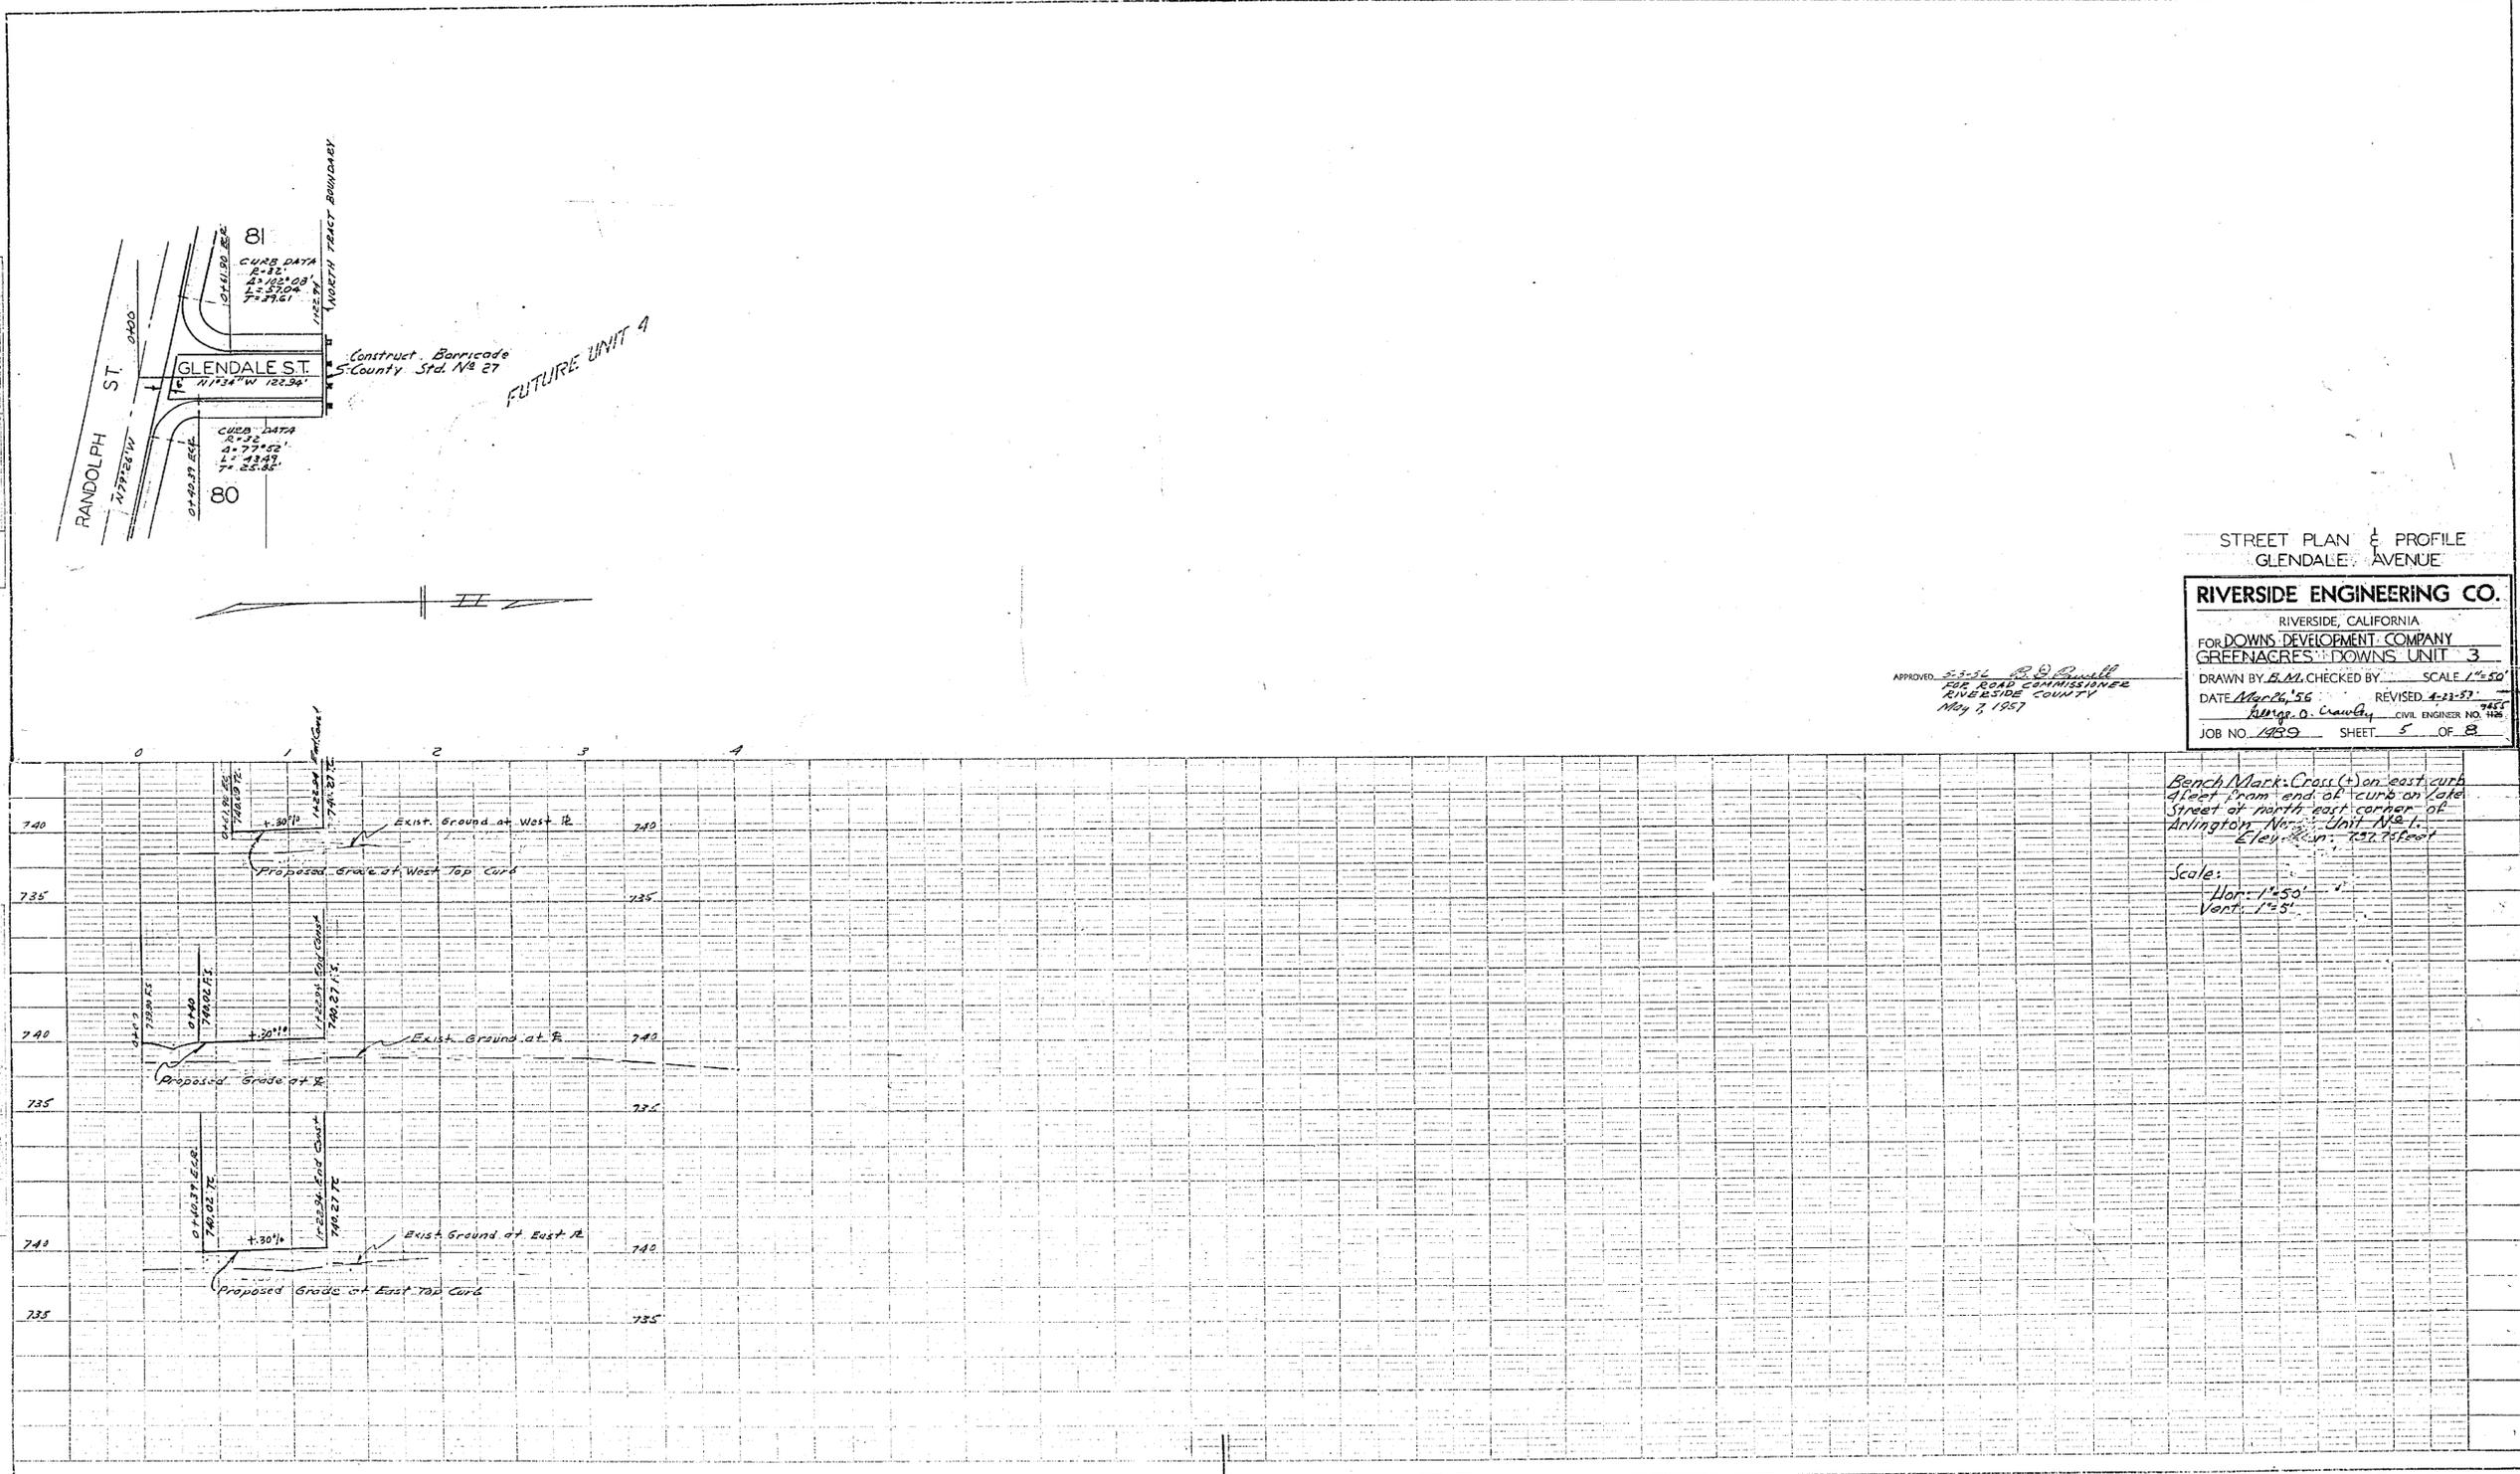

STREET PLAN & PROFILE  
 GLENDALE AVENUE

**RIVERSIDE ENGINEERING CO.**  
 RIVERSIDE, CALIFORNIA  
 FOR DOWNS DEVELOPMENT COMPANY  
 GREENACRES DOWNS UNIT 3  
 DRAWN BY B.M. CHECKED BY \_\_\_\_\_ SCALE 1"=50'  
 DATE March 26, 56 REVISED 4-22-57  
 H. G. Cawley CIVIL ENGINEER NO. 9455  
 JOB NO. 1459 SHEET 5 OF 8


APPROVED: *[Signature]*  
 FOR ROAD COMMISSIONER  
 RIVERSIDE COUNTY  
 May 7, 1957

Bench Mark: Cross (c) on east curb  
 4 feet from end of curb on Gate  
 Street at north east corner of  
 Arlington North Unit No. 1  
 Elevation: 737.75 feet

Scale:  
 Hor: 1"=50'  
 Vert: 1"=5'

R-546 718-0

PLAN  
 REVISIONS  
 NO. DESCRIPTION  
 1. AS SHOWN

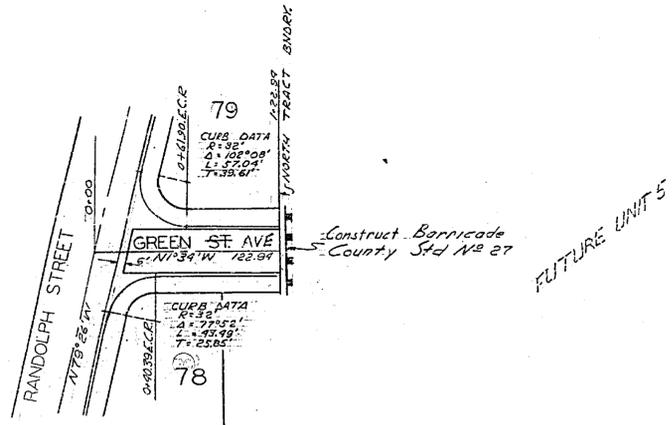


STREET PLAN & PROFILE  
 GREEN AVENUE

**RIVERSIDE ENGINEERING CO.**  
 RIVERSIDE, CALIFORNIA  
 FOR DOWNS DEVELOPMENT COMPANY  
 GREENACRES DOWNS UNIT 3

APPROVED: *B. D. Russell*  
 For Road Commissioner  
 Riverside County  
 May 4, 1957

DRAWN BY G.M. CHECKED BY \_\_\_\_\_ SCALE 1"=50'  
 DATE Mar 26, 56 REVISED 4-23-57  
 George O. Crawley CIVIL ENGINEER NO. 9455  
 JOB NO. 1489 SHEET 6 OF 8

PROFILE  
 SCALE: HORIZ. 1"=50'  
 VERT. 1"=5'

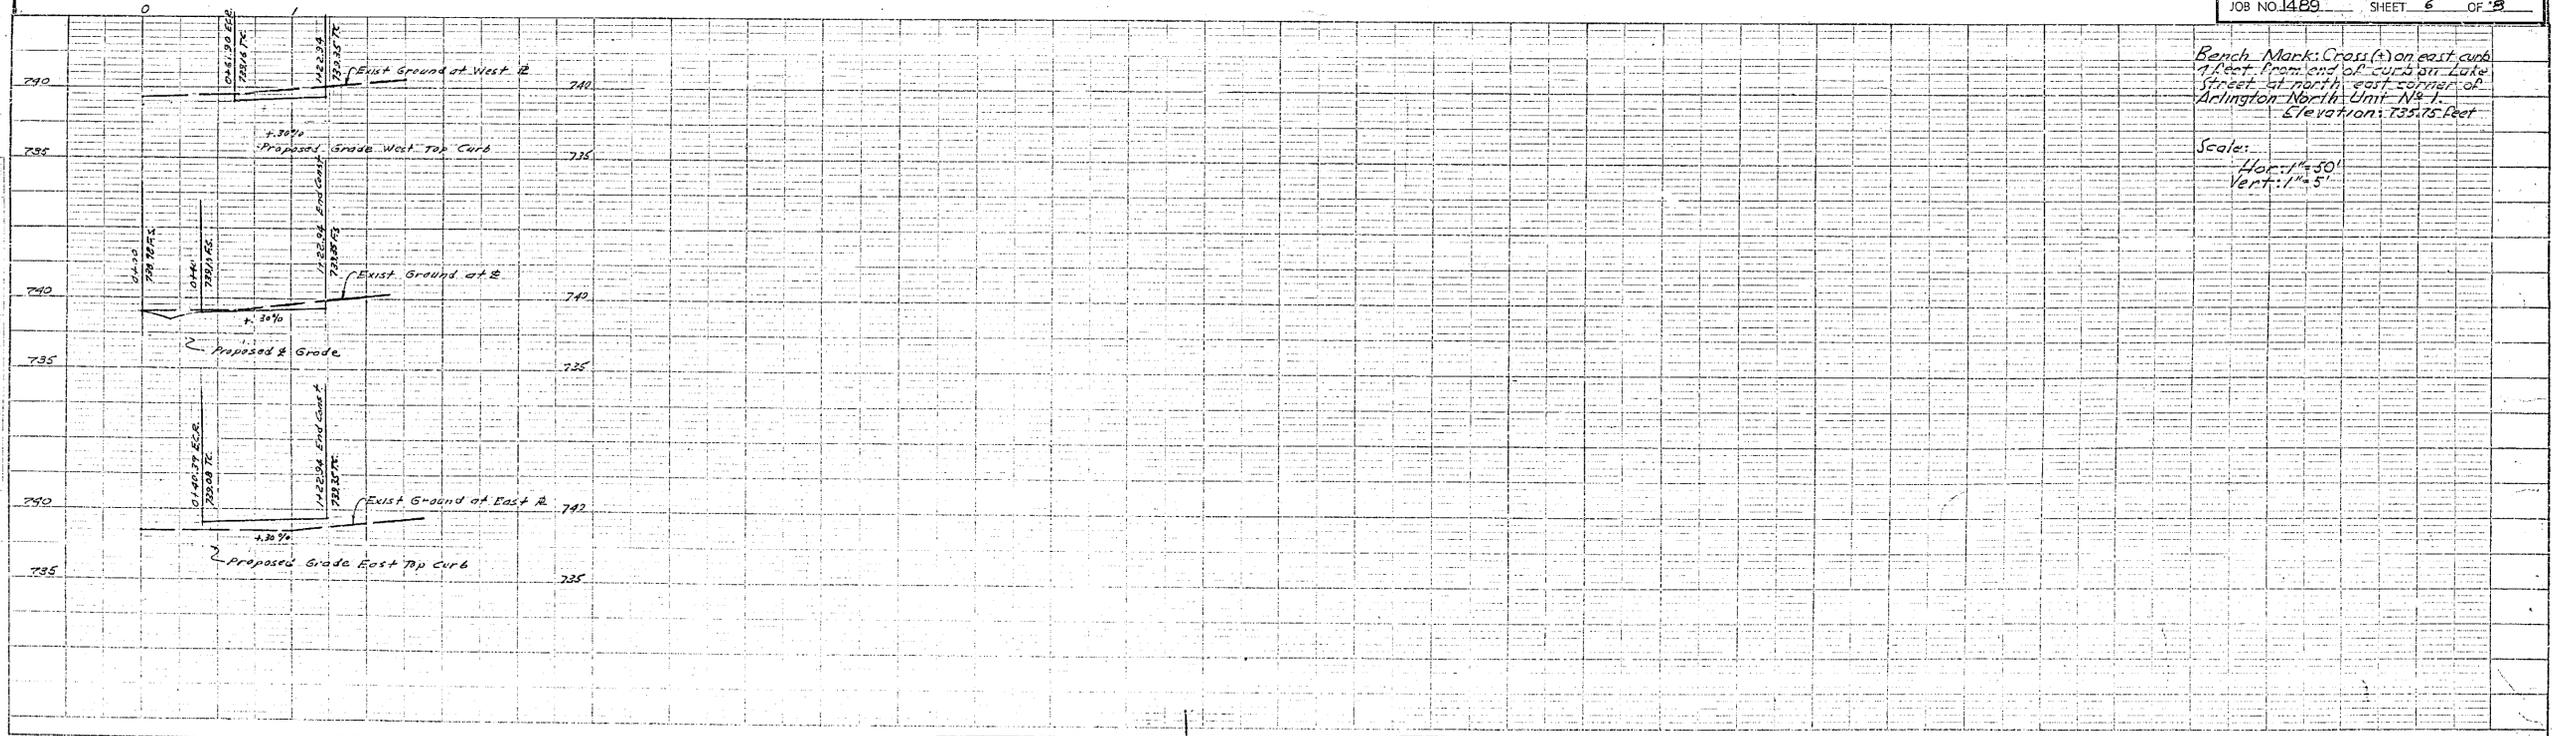


Bench Mark: Cross (+) on east curb  
 7 feet from end of curb on Lake  
 Street at north east corner of  
 Arlington North Unit No. 1.  
 Elevation: 735.75 feet

Scale:  
 Hor. 1"=50'  
 Vert. 1"=5'


R-546718-0

PLAN  
 DATE: 5-25-56  
 DRAWN BY: G.N.  
 CHECKED BY: B.O. CRAWLEY  
 CIVIL ENGINEER NO. 3653  
 JOB NO. 1489

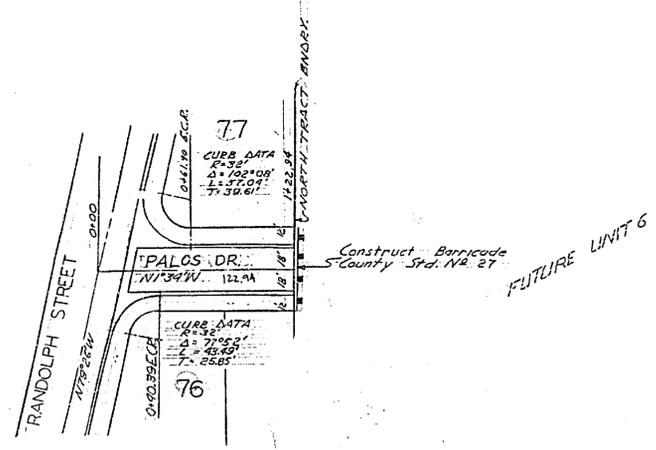

STREET PLAN & PROFILE  
 PALOS DR., DELMAR ROAD  
 RIVERSIDE ENGINEERING CO.  
 RIVERSIDE, CALIFORNIA  
 FOR DOWNS DEVELOPMENT COMPANY  
 GREENACRES - DOWNS UNIT 3  
 DRAWN BY: G.N. CHECKED BY: B.O. CRAWLEY  
 DATE: May 26, 1956 REVISED: 5-25-56  
 CIVIL ENGINEER NO. 3653  
 JOB NO. 1489 SHEET 7 OF 8

APPROVED: 5-25-56 B. O. Crawley  
 For Road Commissioner  
 Riverside County  
 May 7, 1957

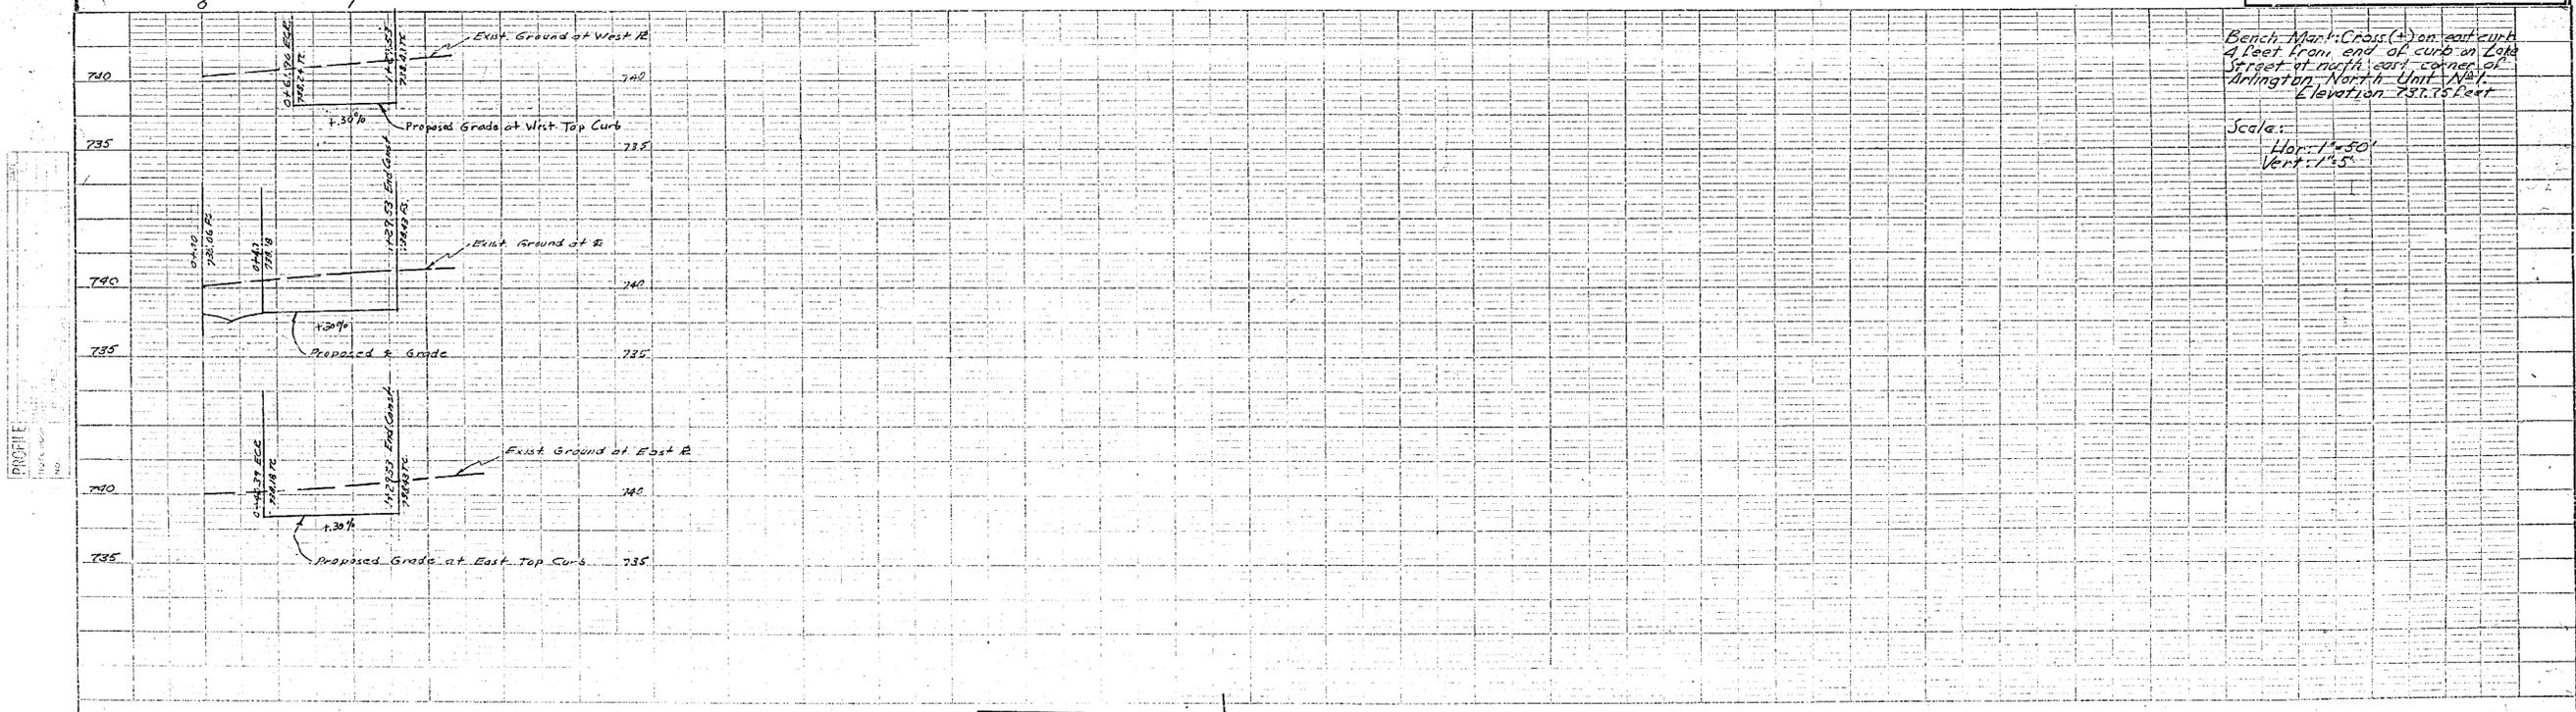


Bench Mark Cross (+) on east curb  
 4 feet from end of curb on lot  
 Street at north east corner of  
 Arlington North Unit No. 1  
 Elevation 737.75 feet

Scale:  
 Hor: 1" = 50'  
 Vert: 1" = 5'

R-546718-0


PLAN  
 NO. 156  
 DATE 5-7-57  
 BY G.D.C.  
 CHECKED BY G.D.C.  
 NOTE: BARRIAGE CONSTRUCTION TO BE CHECKED BY ROAD COMMISSIONER.

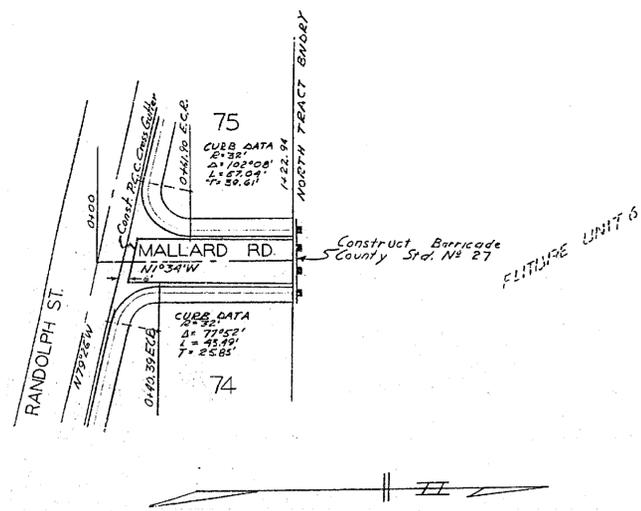

**RIVERSIDE ENGINEERING CO.**  
 RIVERSIDE, CALIFORNIA  
 FOR DOWNS DEVELOPMENT COMPANY  
 GREYNACRES DOWNS UNIT 3  
 DRAWN BY G.D.C. CHECKED BY G.D.C. SCALE 1" = 50'  
 DATE MAR 28 1957 REVISED 4-22-57  
 George D. Cowley CIVIL ENGINEER No. 128  
 JOB NO. 489 SHEET 8 OF 8

APPROVED May 7, 1957  
 Road Commissioner  
 Riverside County

PROFILE  
 NO. 156  
 DATE 5-7-57  
 BY G.D.C.  
 CHECKED BY G.D.C.  
 NOTE: BARRIAGE CONSTRUCTION TO BE CHECKED BY ROAD COMMISSIONER.

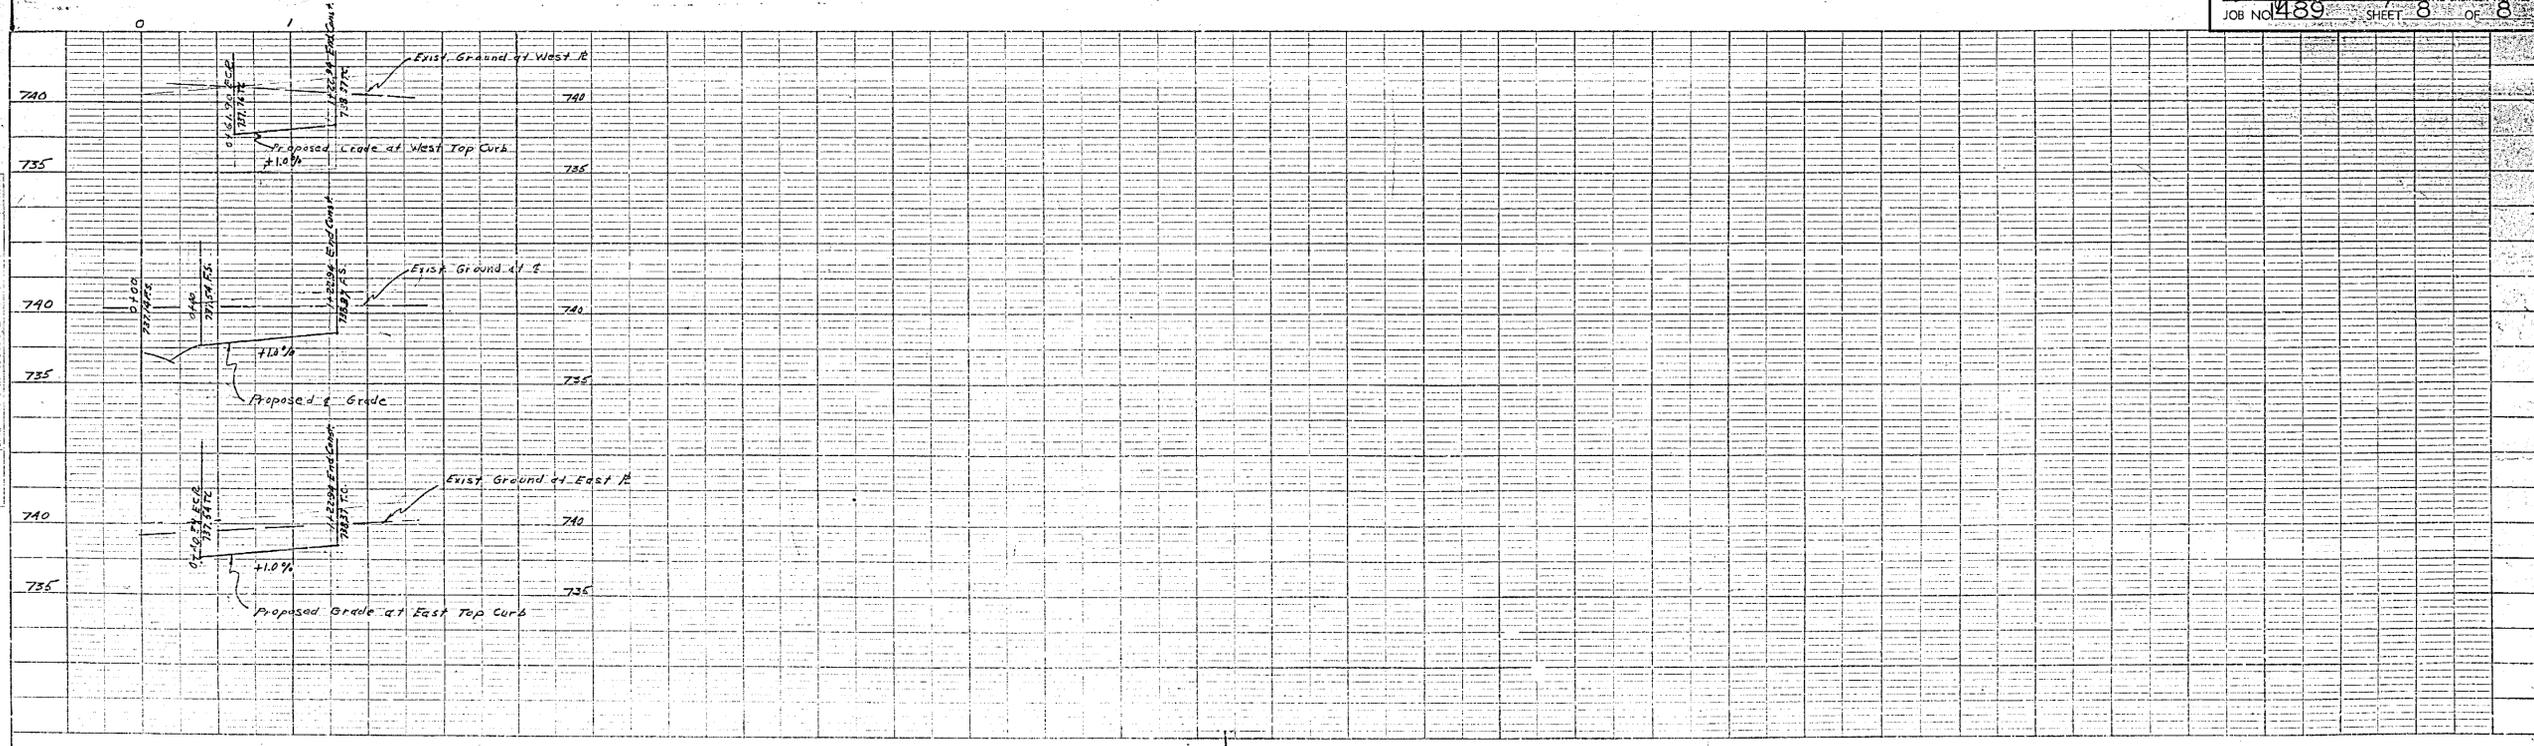

R-546