



| | |
|---------------------------------------------------------|------------------------------------|
| Plan No. | SIERRA FOOTHILLS NO. 9 |
| Drawn By | STREETS |
| Checked By | GROWELL ST |
| Approved | MONTGOMERY |
| Approved Recommended | Date |
| W. R. MAXWELL Lead Surveying and Construction Layout | ILS 3788 San Bernardino, Calif. |
| Base Line | Sheet 4 of 4 |
| Hor. 1" = 40' | Spec. No. |
| Vert. 1" = 4' | |

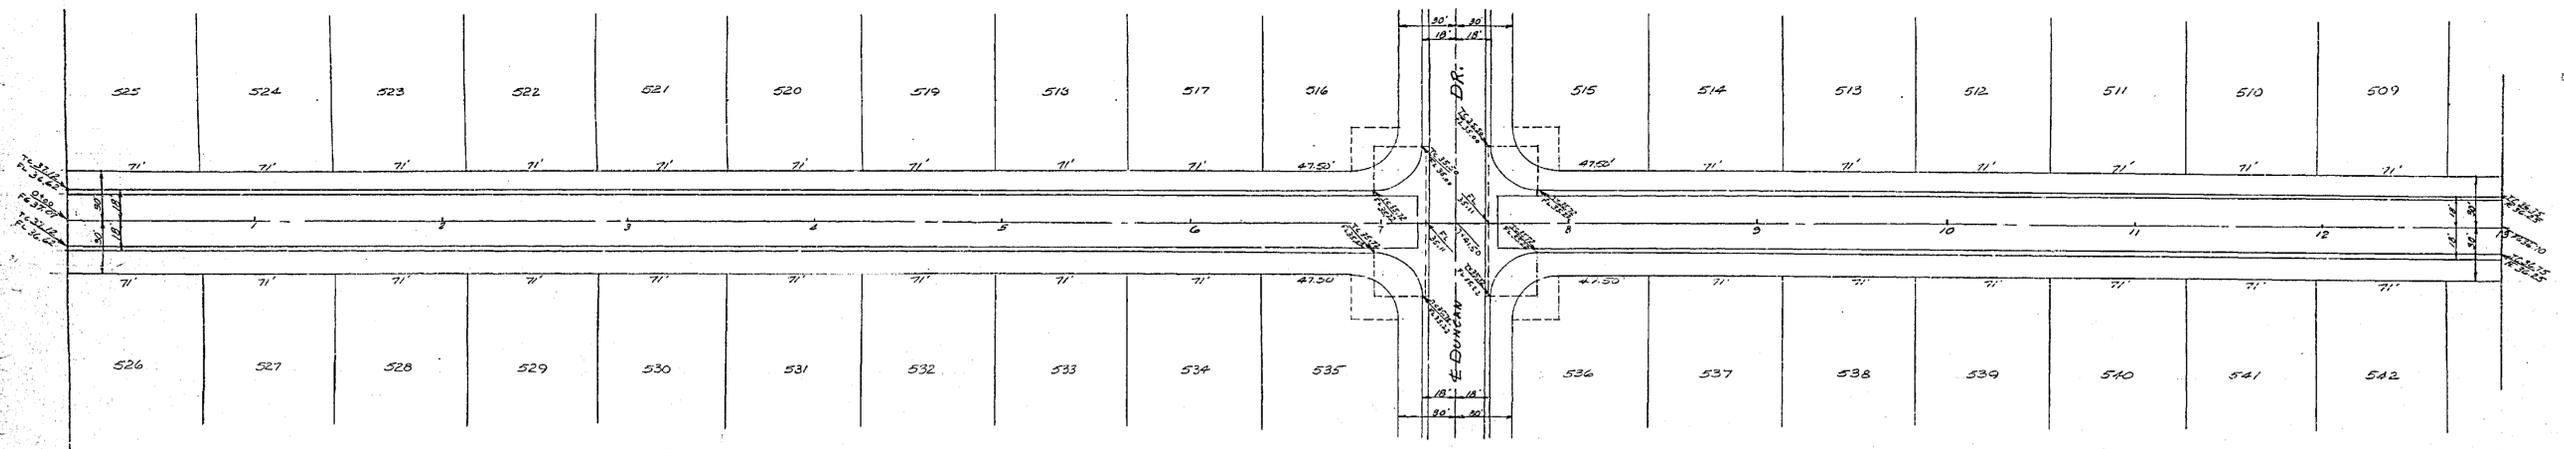

BENCH MARK DATA -
 Bench Mark - R.R. Spike in Power Pole
 at N.E. Cor. Crowell St & Philben Ave.
 Elevation 438.48'


MONTGOMERY
 GROWELL STREET

PROPERTY OF
 COUNTY OF RIVERSIDE
 Office of the Road Commissioner

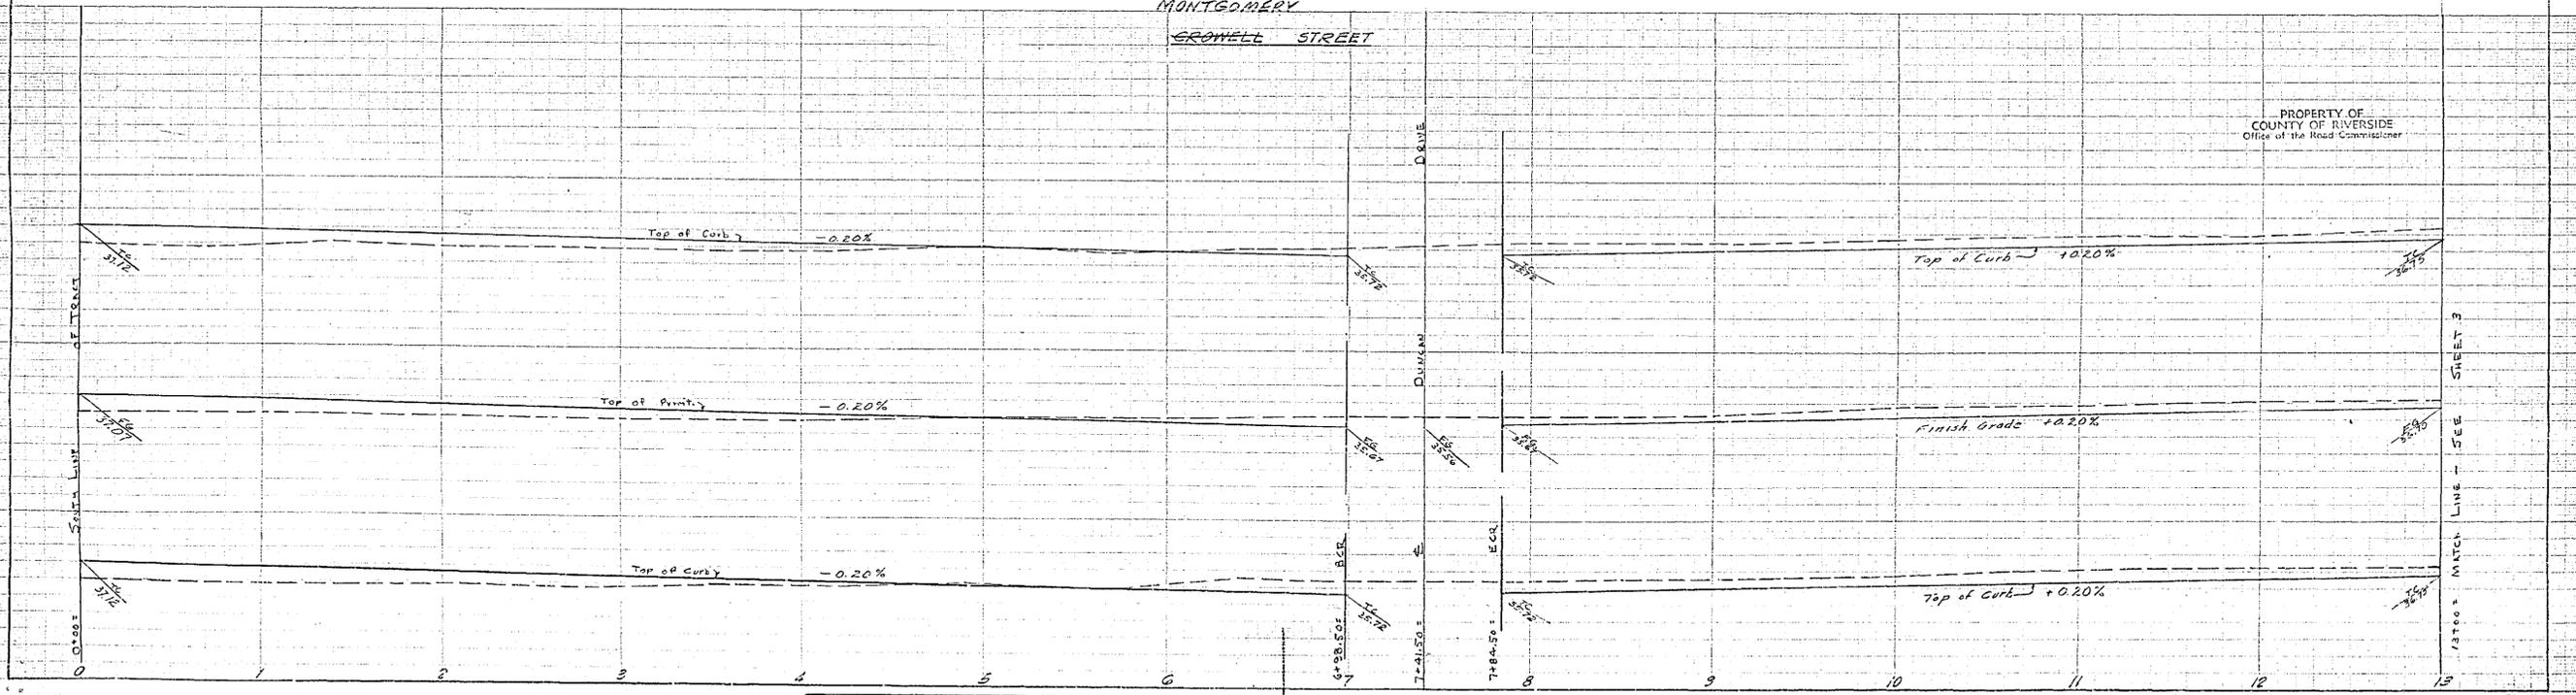


R-563734-F

| | |
|------------------------------|-------------------------------------------------------------------------------------|
| SIERRA FOOTHILLS NO. 9 | |
| STREET PLANS | |
| CORWIN LN - GROWELL ST | |
| Approved: <i>MONTEGOMERY</i> | |
| Drawn by | Drawing No. |
| Checked by | LLS 2788 |
| Approval Recommended: | 210 W. Base Line Land Surveying and Construction Legal San Bernardino, Calif. |
| Scale: Hor. 1" = 40' | Sheet 3 of 4 |
| Scale: Vert. 1" = 4' | Specification No. |

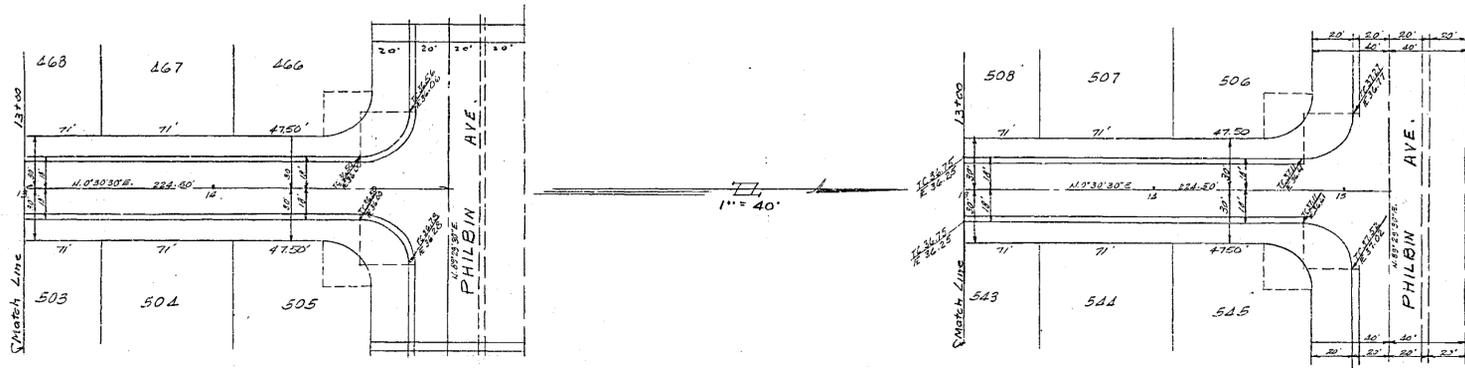


BENCH MARK DATA—
Bench Mark = R.R. Spike in Power Pole
at N.E. Cor. Crowell St. & Philbin Ave.
Elevation 438.48'

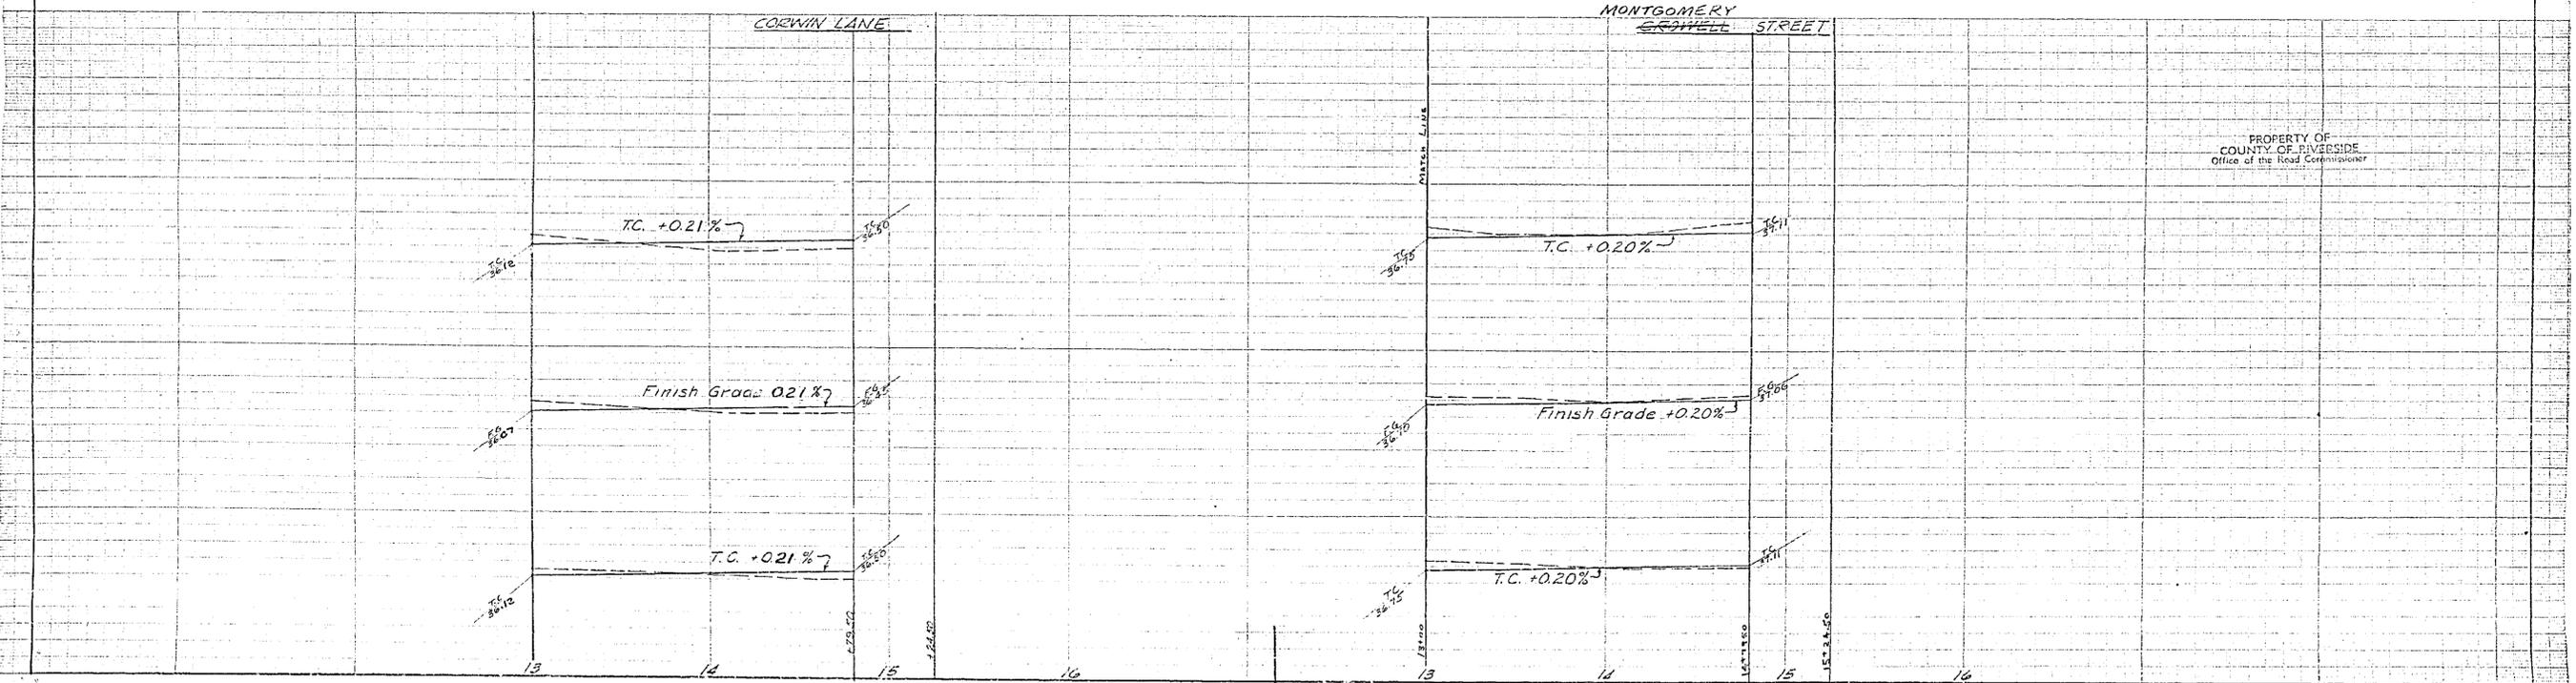

PROPERTY OF
COUNTY OF RIVERSIDE
Office of the Road Commissioner

R-563 734-F


| | |
|---------------------------------------------------------------------------------------------------|---------------------------------------------------|
| SIERRA FOOTING LANE | |
| STREET PLANS | |
| CORWIN LANE | |
| Checked by | Date |
| Approved | Date |
| W. H. MAXWELL Land Surveying and Construction License 219 W. Base Line Date: 12/27, 1942 | LS 2738 San Bernardino, Calif. Sheet 2 of 4 |

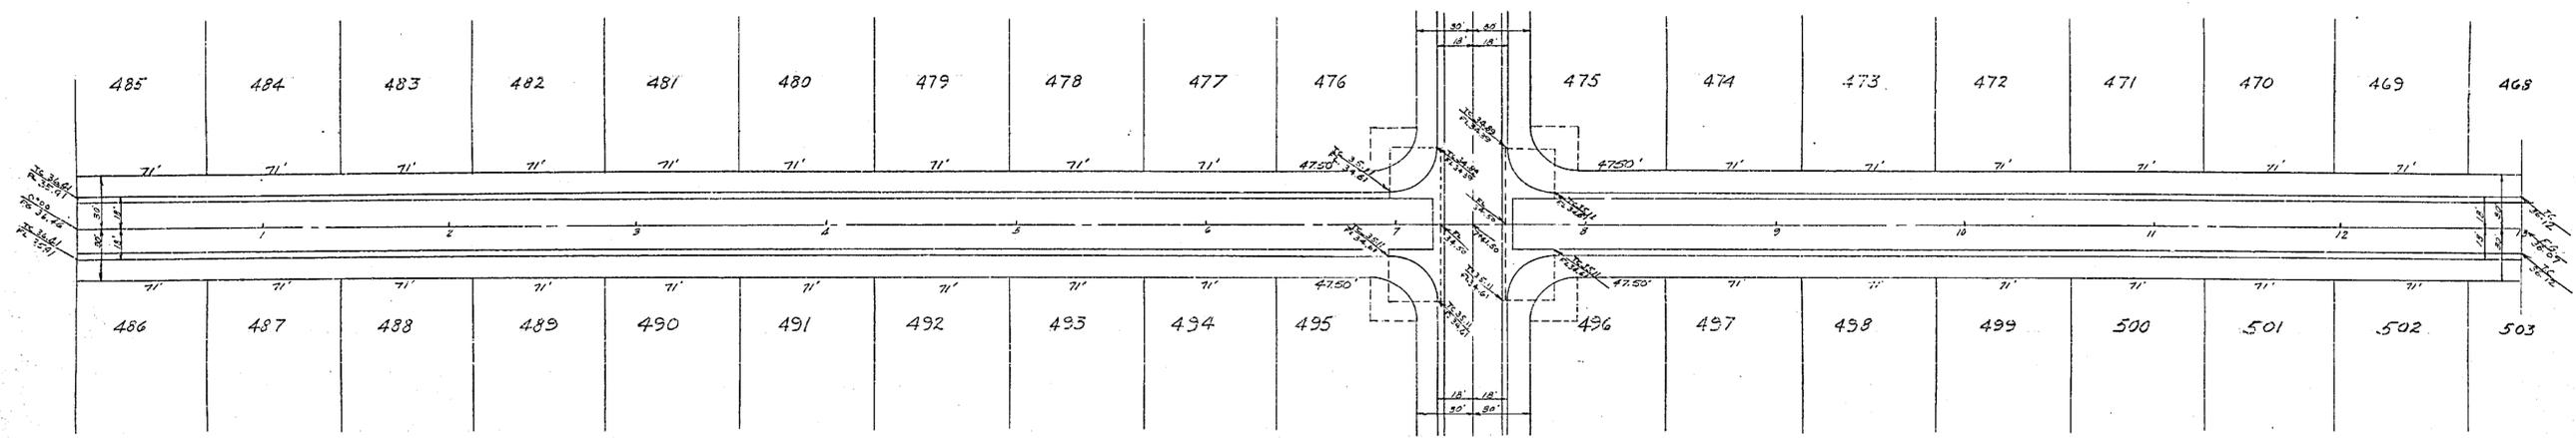

1" = 40'

BENCH MARK DATA
Bench mark = RR Spike in Power Pole
at N.E. cor. Crowell St. & Philben Ave.
Elevation 438.48'



PROPERTY OF
COUNTY OF RIVERSIDE
Office of the Road Commission

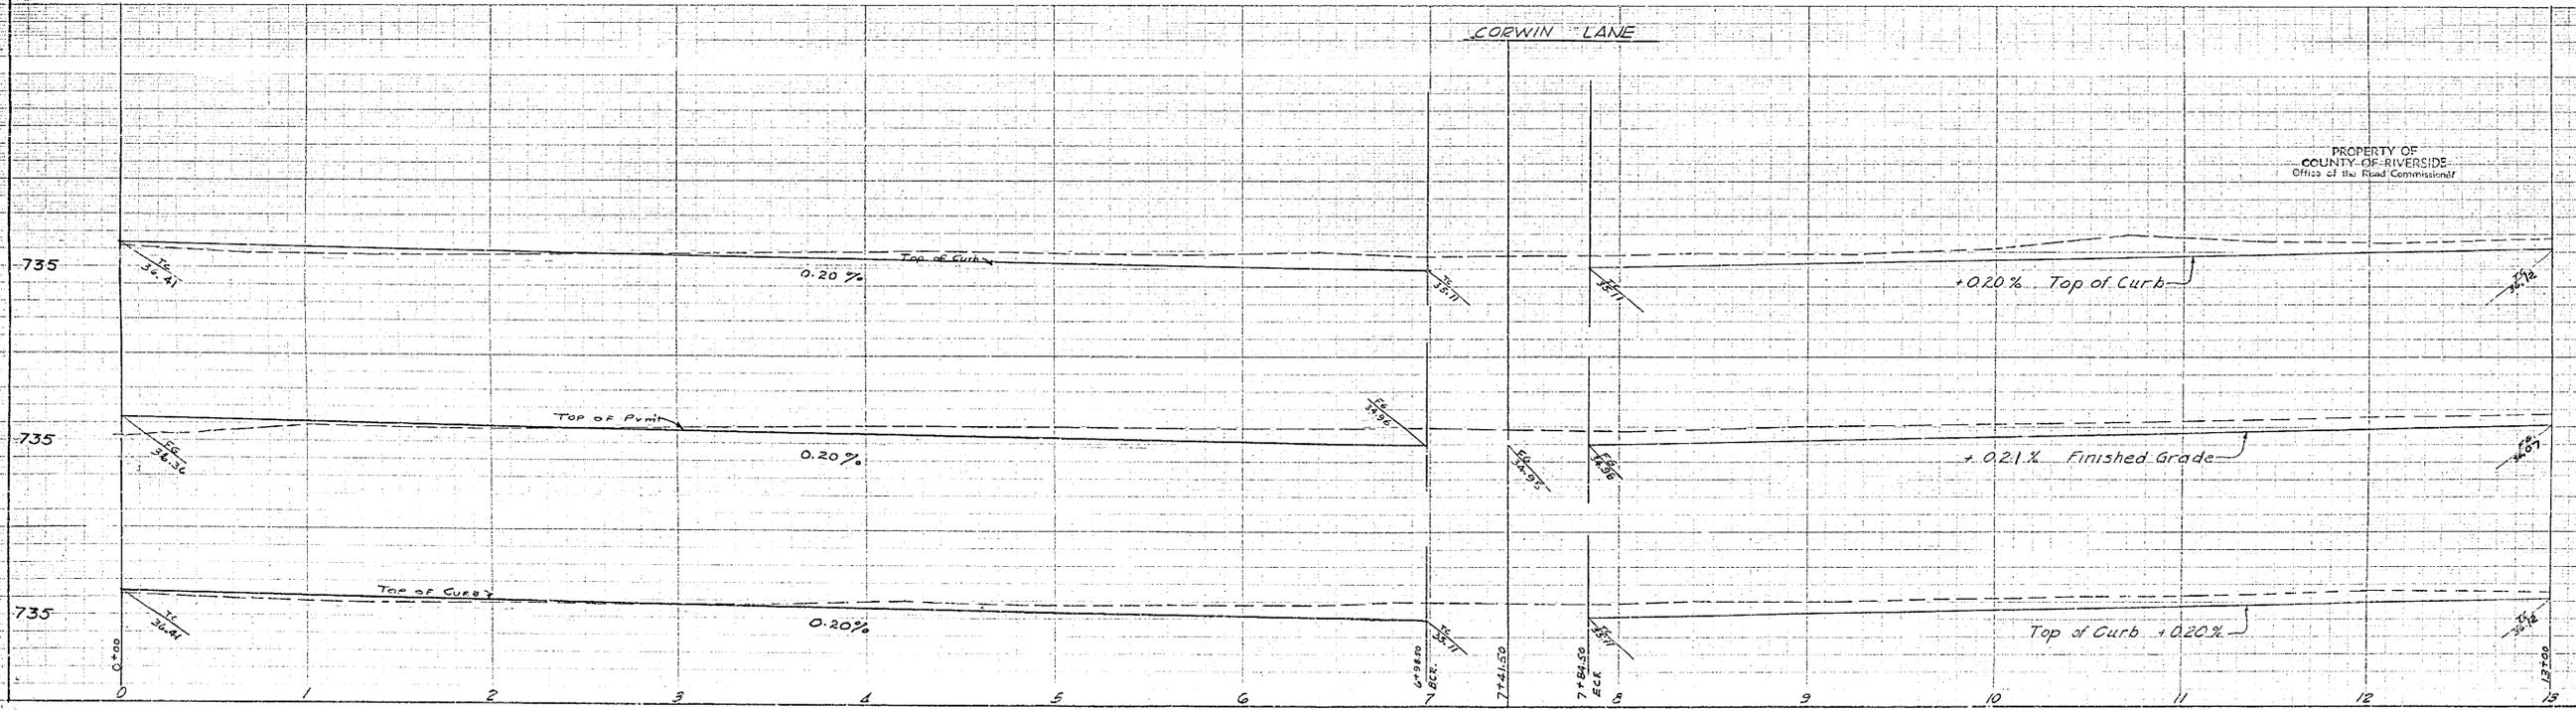

R-563

734 F

Typical Section
CORWIN, LANE
CROWELL, STREET
DUNCAN, DRIVE

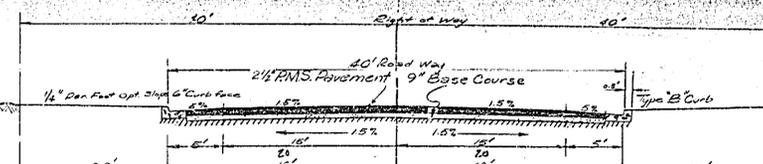
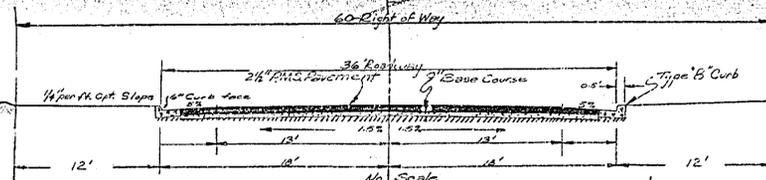


STREET PLANS
DUNCAN DR - PHILBIN AVE

Approved by
A.C. Keith, Riv. Co. Road Com. By: *Chas. H. ...*

W. R. MAXWELL
Lead Surveying and Construction Layout
318 W. Base Line
Scale: 1" = 40'
Sheet 1 of 4

ILL 2788
See Riverside, Cal. Stat. Sec. 1142
Date: 1/24

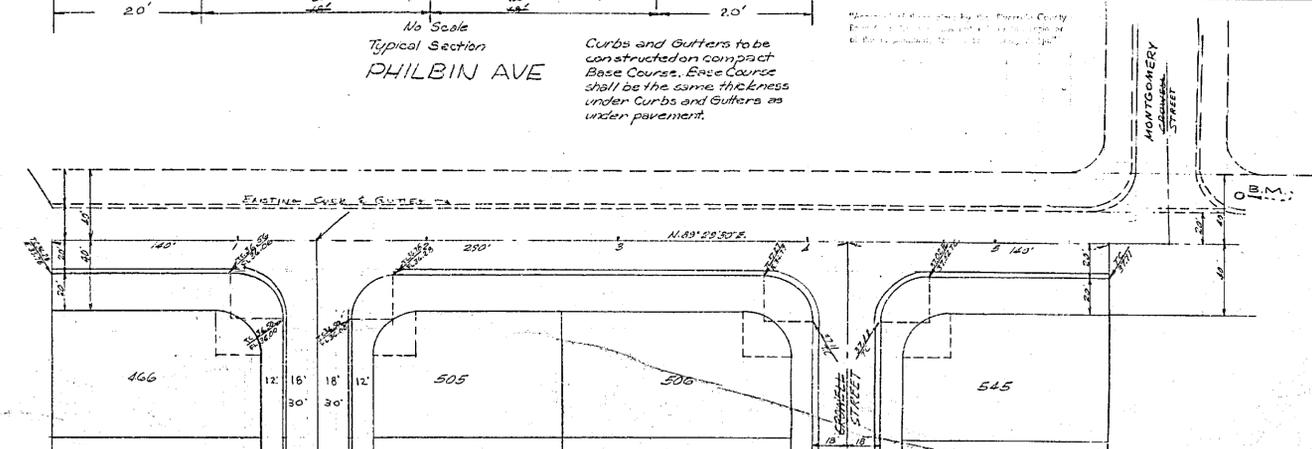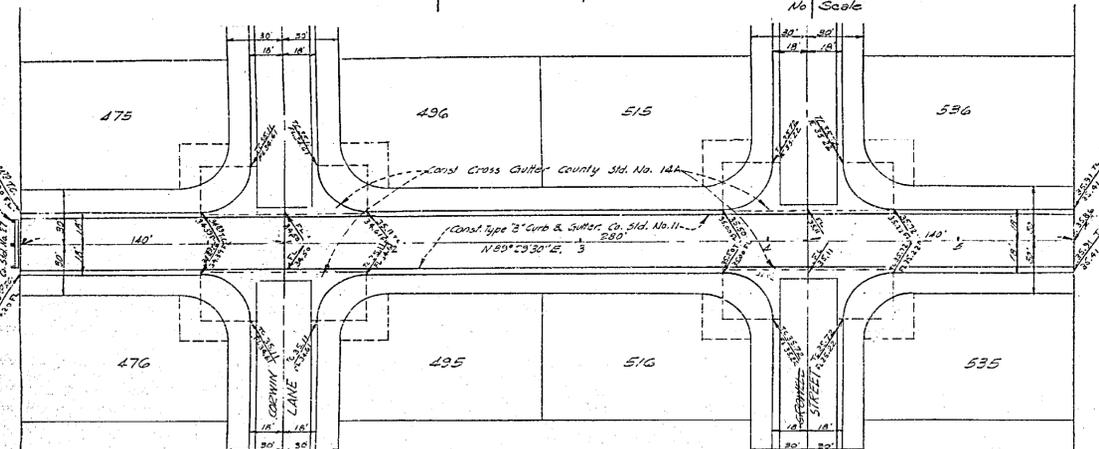


SCALE: HORIZ. 1" = 40'
VERT. 1" = 4'

Curbs and Gutters to be constructed on compact Base Course. Edge Course shall be the same thickness under Curbs and Gutters as under pavement.


BENCH MARK DATA
Bench Mark = RR Spike in Power Pole at NE cor. Crowell St & Philbin Ave Elevation 438.48'

GENERAL NOTES:
Pavement widening to meet curb to be done by Co. forces. Subdivider will grade, place base material and leave in a condition safe to traffic.
Any relocation of existing utilities to clear the proposed work shall be the responsibility of the subdivider.
Subdivider will install Street name signs conforming to County Standard No. 28, as directed.
All work shall conform to the requirements of the Riverside County Road Department specifications for the improvement of subdivision streets. Dated 1956.

Note: All % and curb Returns are:
4-33
4-30
7-25
4-32.5'

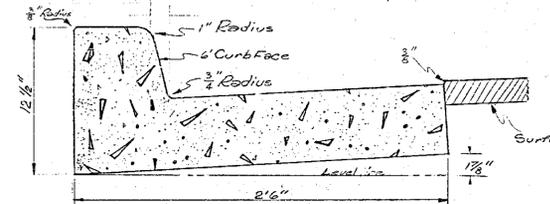

Note: All % and curb Returns are:
4-33
4-30
7-25
4-32.5'

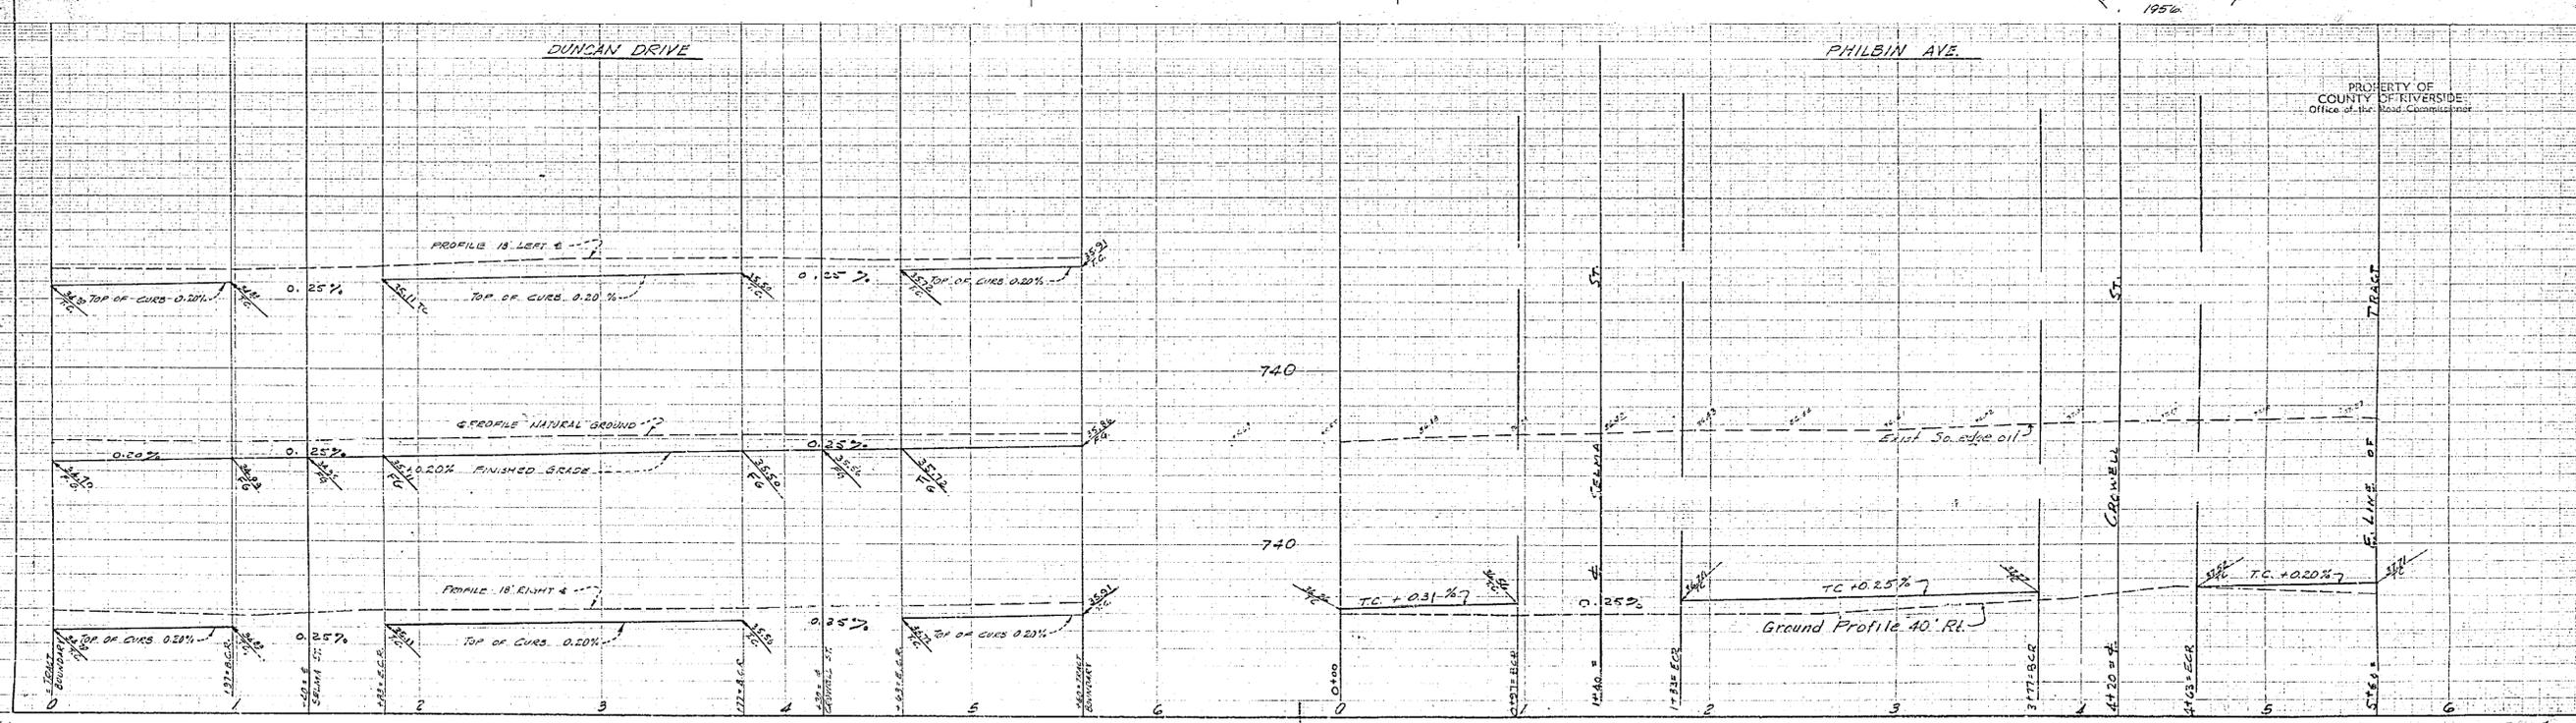

PROPERTY OF
COUNTY OF RIVERSIDE
Office of the Road Commissioner

R-563 734