



DATE	BY	DESCRIPTION
		PROFILE
		PLAN

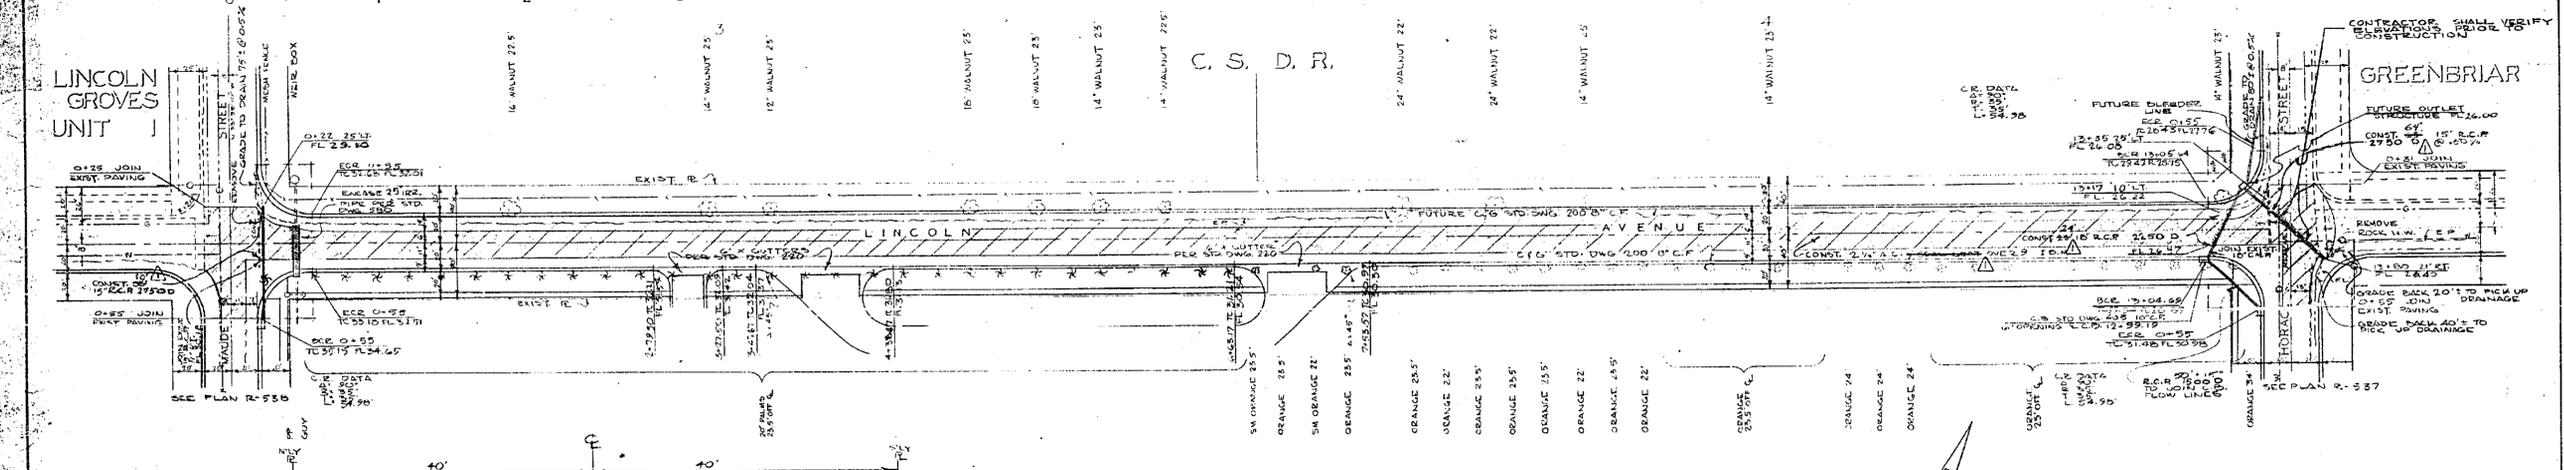

DATE	BY	DESCRIPTION
		PLAN

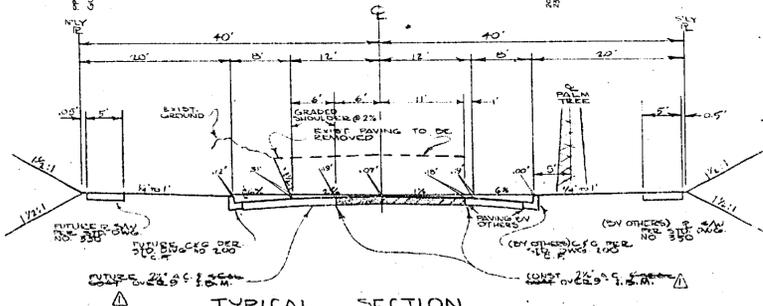

ESTIMATED PAY QUANTITIES

ROADWAY GRAVATION	2000 CY
REMOVAL OF BITUMINOUS PAVEMENT	1700 CY
AGGREGATE BASE MATERIAL	400 TON
ASPHALT CONCRETE	104 TON
15\"/>	
18\"/>	
10\"/>	

NOTES:

- 1. ALL EXISTING UTILITIES SHALL BE MAINTAINED UNLESS OTHERWISE NOTED.
- 2. ALL EXISTING UTILITIES SHALL BE DEEPENED TO 18\"/>

SCALE: 1"=50'

REVISIONS		CITY OF RIVERSIDE CALIFORNIA DEPARTMENT OF PUBLIC WORKS
MARK	DATE	
Δ	7-5-62	CONTRACT PW-1 PER FOR WIDENING

DESIGNED BY: *[Signature]*
DRAWN BY: *[Signature]*
RECOMMENDED BY: *[Signature]*
ASSISTANT CITY ENGINEER

CHECKED BY: *[Signature]*
DIRECTOR OF PUBLIC WORKS

APPROVED BY: *[Signature]*
DIRECTOR OF PUBLIC WORKS

LINCOLN AVENUE
MAUDE STREET TO HORACE STREET
COMPOSITE STREET WIDENING

R-576
SHEET 1 OF 1
CONTRACT PW-1, SHEET 5 OF 15