

- GENERAL NOTES**
- All Construction shall be in accordance with Standards and Specifications No. 463 of the City of Riverside Department of Public Works.
 - It shall be the responsibility of the Contractor to clear the Right of Way in accordance with the provisions of law as it affects each utility including irrigation lines and appurtenances, and at no extra cost to the City of Riverside.
 - The City of Riverside will take a soil test to determine the inert base material thickness after the rough grading of the streets has been completed.
 - Trim edge of existing paving to a clean straight line. Construct match-up paving and overlap on existing paving as directed in the field to produce a smooth driving surface.
 - Prime coat and paint border required.

NOTE:
Opening will be permitted in future, median for driveway if & of driveway into parking area is not located North of Station 3+35


APPROVED *Edna P. Hendrix*
PARK SUPERINTENDENT
DATE 8-14-62

Bench Mark
Chiseled X on curb 95 Indiana
240' West of Adams Street.
Elev. = 853.25

REVISIONS	
MARK	DESCRIPTION

DESIGNED BY: _____
DRAWN BY: _____
CHECKED BY: _____
RECOMMENDED BY: _____
DATE Aug 23, 1962

STREET
ADAMS STREET
C.U.P. 1920
1"=40'
R-609

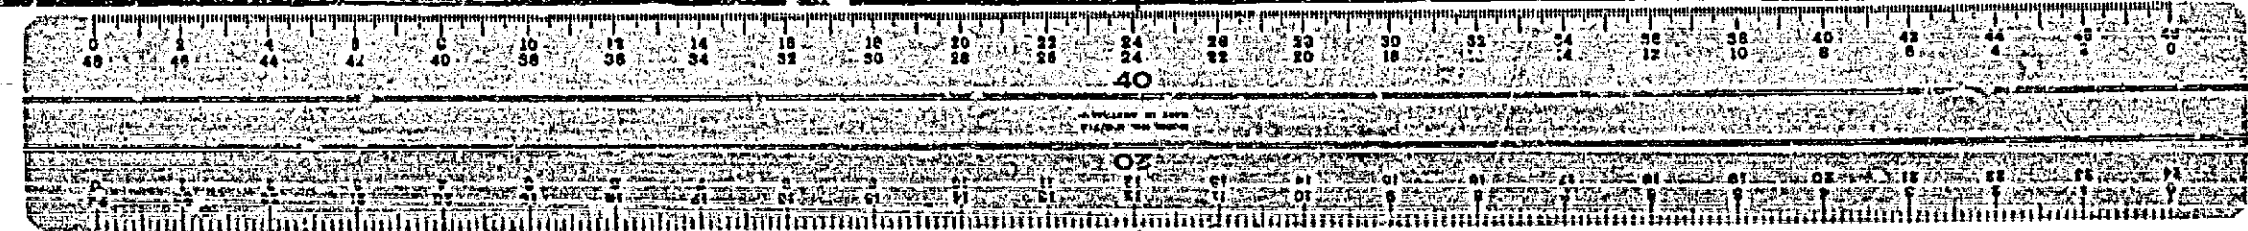

S.B. 730-49

George E. McCarty
A.E. 10458