



NO.	DATE	BY	DESCRIPTION

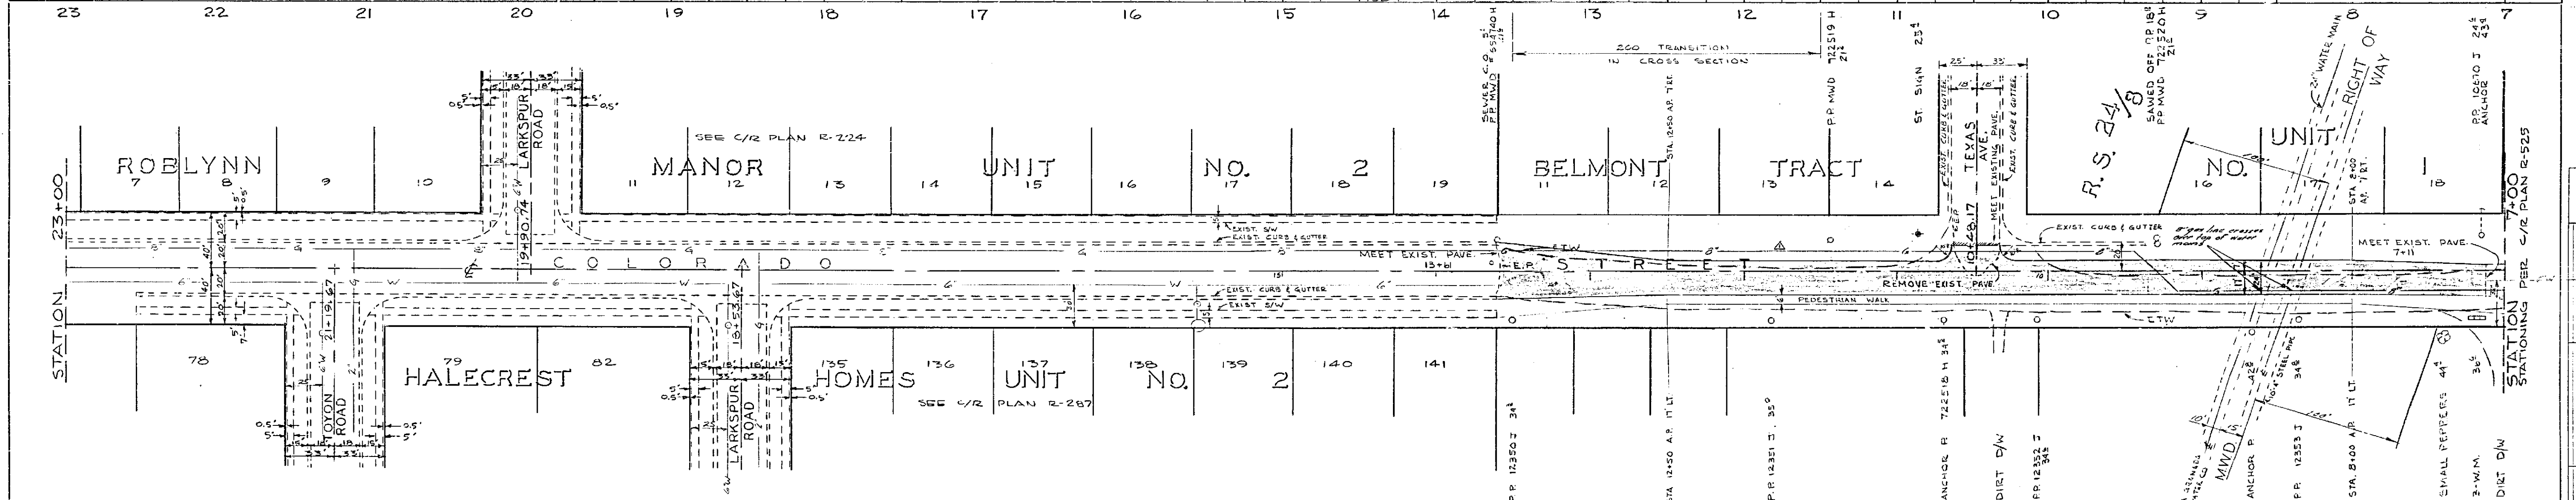

NO.	DATE	BY	DESCRIPTION

ESTIMATED PAV. QUANTITIES

EARTHWORK	576 CY
REMOVE BITUMINOUS PAVE.	55 SY
ASPHALT CONCRETE	255 TON
AGGREGATE BASE	524 CY

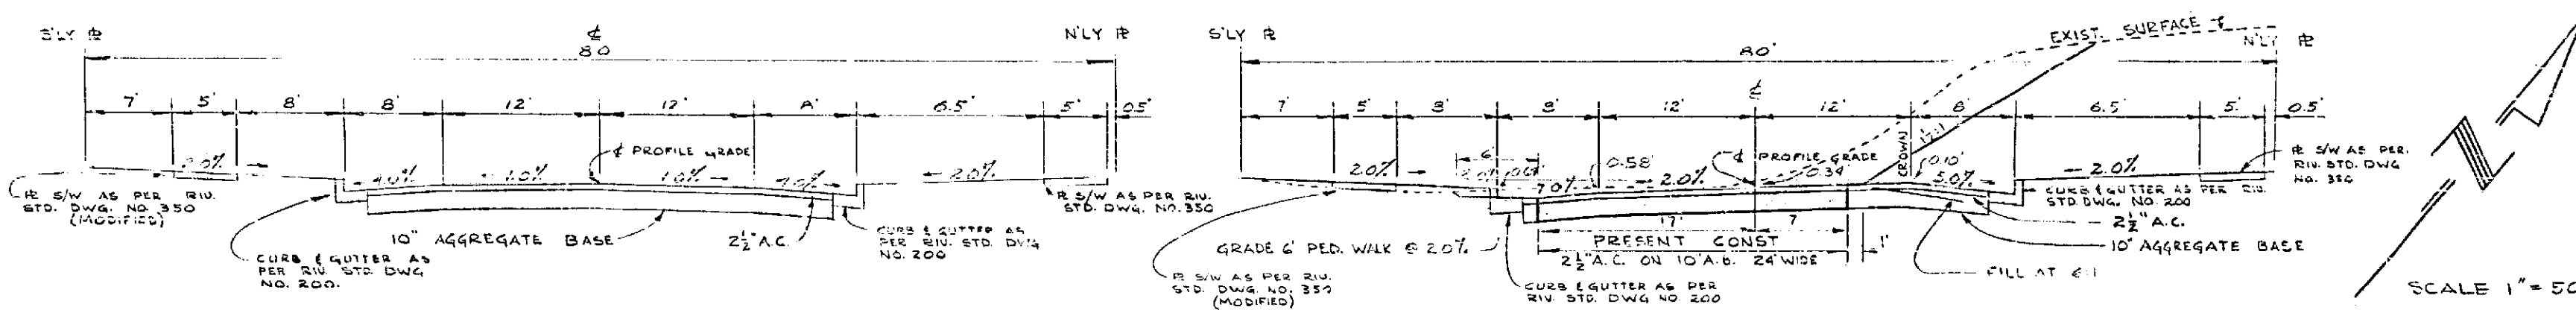

MARK	DATE	DESCRIPTION

CITY OF RIVERSIDE, CALIFORNIA  
DEPARTMENT OF PUBLIC WORKS  
**COLORADO STREET**  
BETWEEN  
ADAMS ST. & MONROE ST.  
STA. 7+00 TO STA. 23+00  
COMPOSITE STREET WIDENING

DESIGNED BY  
DRAWN BY  
CHECKED BY  
RECOMMENDED BY

SUBMITTED BY  
PARK DEPT.  
TRAFFIC DIV.  
DATE 8-7-62

APPROVED BY  
PROJ. NO. 3060-3036  
**R-616**  
SHEET 1 OF 1  
CONTRACT PW-1, SHT. 10 OF 15