


- NOTES**
- All construction shall be done in accordance with the applicable provisions of the City of Riverside Standard Specifications M<sup>s</sup> 461.
  - It shall be the responsibility of the contractor to clear the right of way in accordance with the provisions of the law as it affects each utility, including irrigation lines and appurtenances, and at the cost to the city.
  - Prime coat and seal coat required.

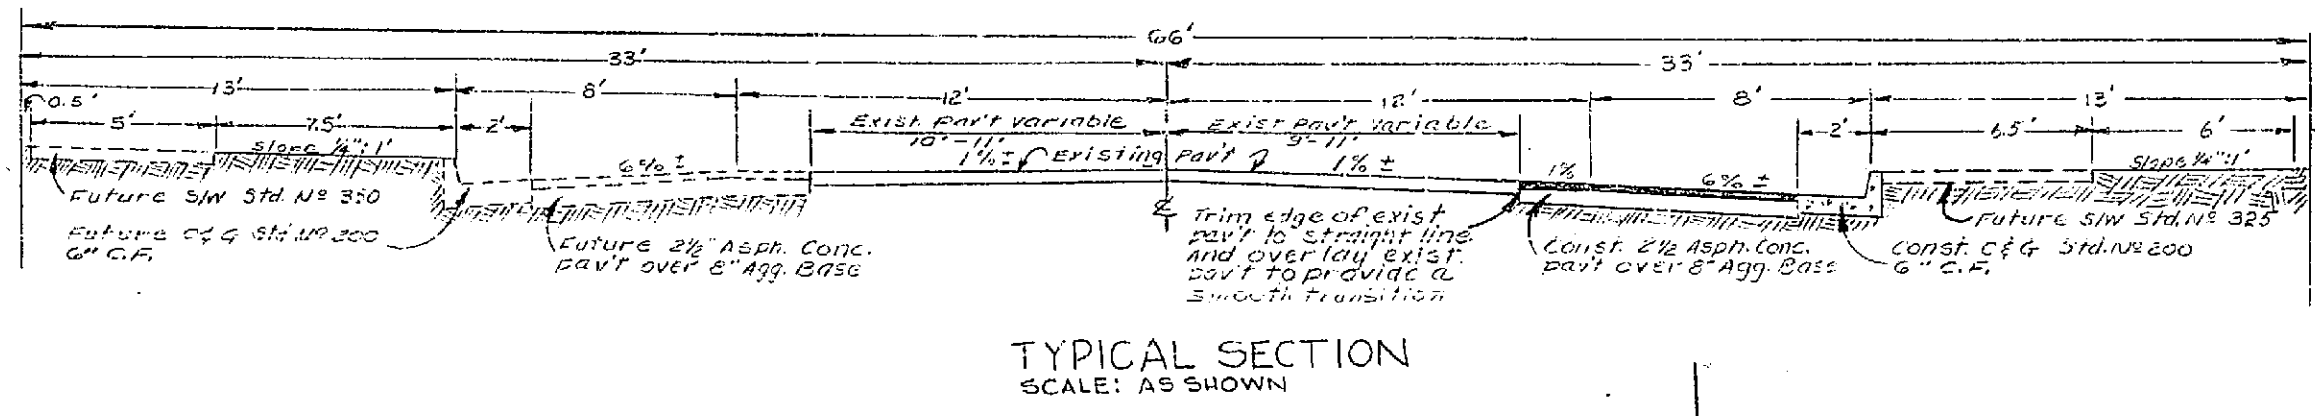

REVISIONS		CITY OF RIVERSIDE, CALIFORNIA DEPARTMENT OF PUBLIC WORKS	
MARK	DATE	DESCRIPTION	

DESIGNED BY <i>ed</i>	SUBMITTED BY <i>W. J. ...</i>	APPROVED BY <i>...</i>	PROJ. NO. 1012
DRAWN BY <i>ed</i>	PARK DEPT. TRAFFIC DIV.	DATE 6-12-63	R-667
CHECKED BY <i>...</i>	RECOMMENDED BY <i>...</i>		SHEET 1 OF 1

PROFILE	NO.	DATE	BY

PLAN	NO.	DATE	BY