

PROFILE SHEET



DATE: 7/31/63

BY: [Signature]

Scale: Horiz. 1" = 30'
Vert. 1" = 5'

BENCH MARK: ELEV. 75276
RK nail in curb return at NW corner of Jackson St. and Garfield St.

- GENERAL NOTES:
- It shall be the responsibility of the Contractor to clear the right of way in accordance with the provisions of law as it affects each utility including irrigation lines and appurtenances and at no cost to city.
 - Construction shall be in accordance with the City of Riverside Department of Public Works Specifications No. 461 and Standard Drawings.
 - The City of Riverside will take a soil test to determine the requirements on base material after the alley has been prepared to rough grade.
 - Prime Coat + Paint binder are required.

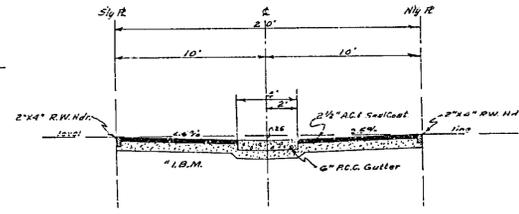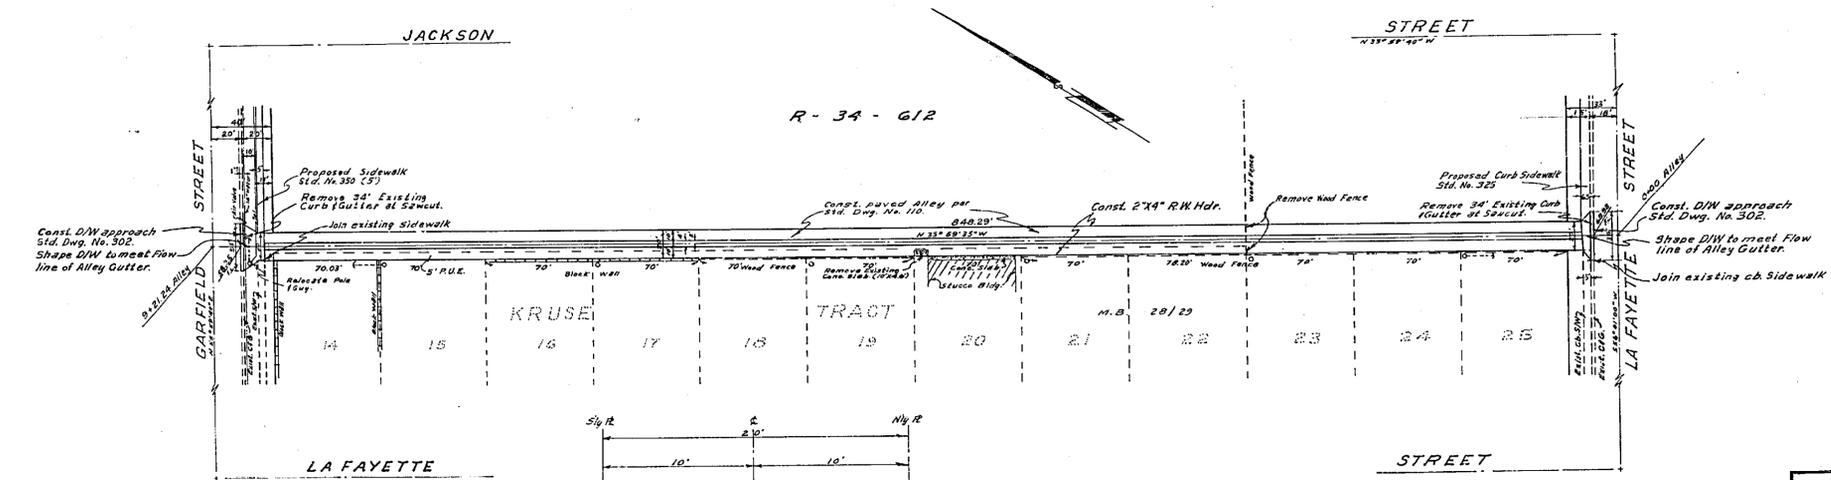

TYPICAL SECTION ALLEY
Note: Const. per CIR Std. 110.

QUANTITY ESTIMATE

4' Concrete Gutter	362	L.F.
2 1/2\"/>		

REVISION		DESCRIPTION
MARK	DATE	

ALBERT A. WEBB ASSOCIATES
CIVIL ENGINEERS - RIVERSIDE, CALIFORNIA
APPROVED: [Signature] DATE 7/31/63

CITY OF RIVERSIDE, CALIFORNIA
DEPARTMENT OF PUBLIC WORKS
ALLEY PLAN & PROFILE
ALLEY
JACKSON ST. & DONALD ST.
LA FAYETTE ST. & GARFIELD ST.

DATE: Aug. 1963 SCALE: 1" = 50'
DRAWN: [Signature] W.O. 68-187
CHECKED: [Signature] P.S.
APPROVED BY: [Signature] NO. R-735
DIRECTOR OF PUBLIC WORKS
DATE 9-10-63 SHEET 1 OF 1

