


BENCH MARK: FROM CIP PLAN NO. R-752
 Elev. 798.64, R.L. 1112.01, B.C. of C.C. return on
 S.E. corner of Magnolia Ave & Adams St.

- GENERAL NOTES
- (1) It shall be the responsibility of the contractor to clear the right of way in accordance with the provisions of law as it affects each utility, including irrigation lines and appurtenances, and of no cost to the City.
 - (2) Construction shall be in accordance with the City of Riverside, Department of Public Works, Specifications No. 461 and Standard Drawings.
 - (3) Prime coat, seal coat, and paint binder are required.
 - (4) Grading will require a permit under Ordinance 3093 for a cut or fill exceeding 100 cubic yards, or a fill over one foot in depth.
 - (5) Trim edge of existing pavement, where new paving joins existing pavement, to a clean, straight line. Construct match-up paving as shown and overlay paving as directed in the field to produce a smooth crown section.
 - (6) The finished subgrade shall have a composition of not less than 90% for a depth of 125 feet as determined by test method No. "CA-116" immediately prior to placement of the cover.

QUANTITY ESTIMATE:

Curb & Gutter Std. No. 200 (C.E.)	687 L.F.
Driveway Approach Std. No. 302	138 S.F.
Sidewalk Std. No. 350	3,250 S.F.
Imported Base Material (4") (By City) 28 C.Y.	2,225 S.F.
3" AC. 1 Seal Coat (By City)	2,225 S.F.

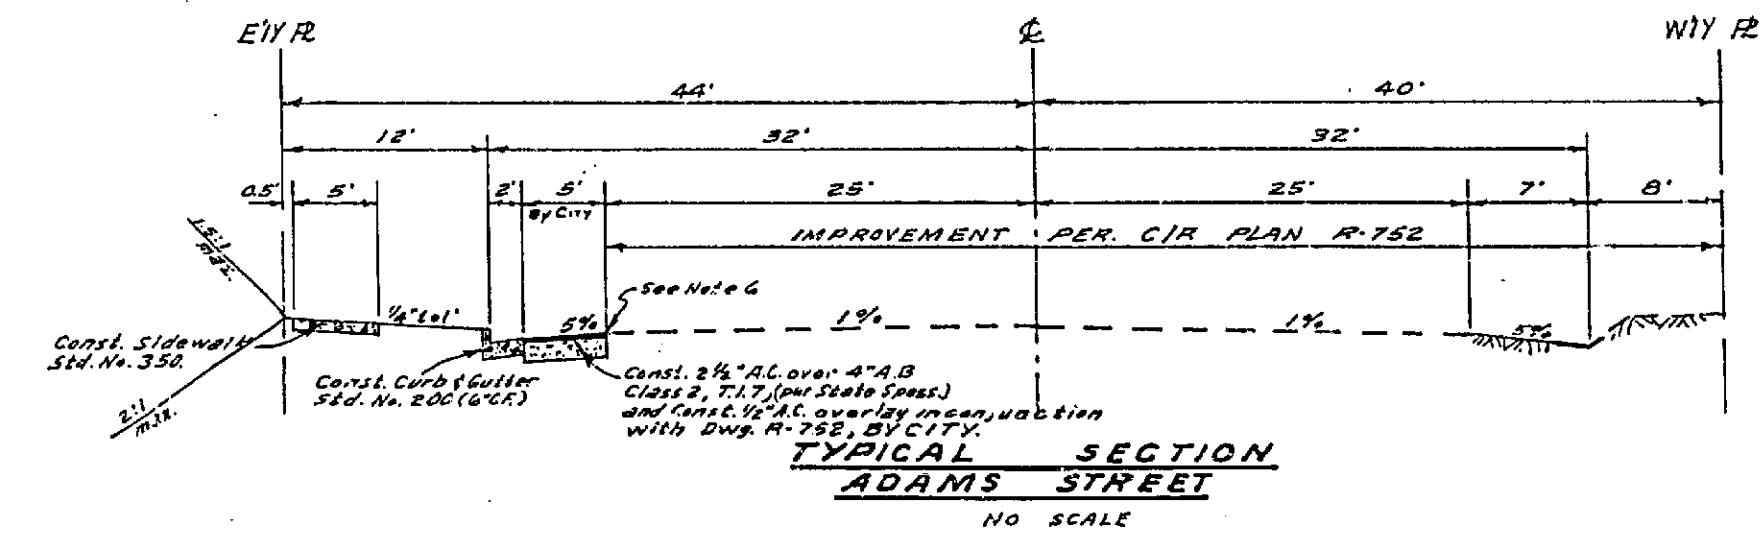

ALBERT A. WEBB ASSOCIATES
 CIVIL ENGINEERS
 RIVERSIDE, CALIFORNIA
 APPROVED BY: *[Signature]* DATE: *[Date]*
 R.E. No. 3426

CITY OF RIVERSIDE, CALIFORNIA		DEPARTMENT OF PUBLIC WORKS	
APPROVED BY	DATE	APPROVED BY	DATE
OFFICE ENGINEER	12/15/64	<i>[Signature]</i>	12/15/64
PARK DEPARTMENT		DIRECTOR OF PUBLIC WORKS	
TRAFFIC DIVISION		ASSISTANT CITY ENG.	
DESIGNED BY DEL	DRAWN BY DEL	CHECKED BY A.W.	

STREET PLAN & PROFILE
ADAMS STREET
 200' S.W. OF MAGNOLIA AVENUE
 EAST SIDE - MAGNOLIA AVE. TO 200' S.W.
 PROJECT NO. 55-222
R-752-A
 SHEET 1 OF 1
 FILE NO. 64-462-A
 HORIZ. SCALE: 1" = 50' VERT. SCALE: 1" = 5'