
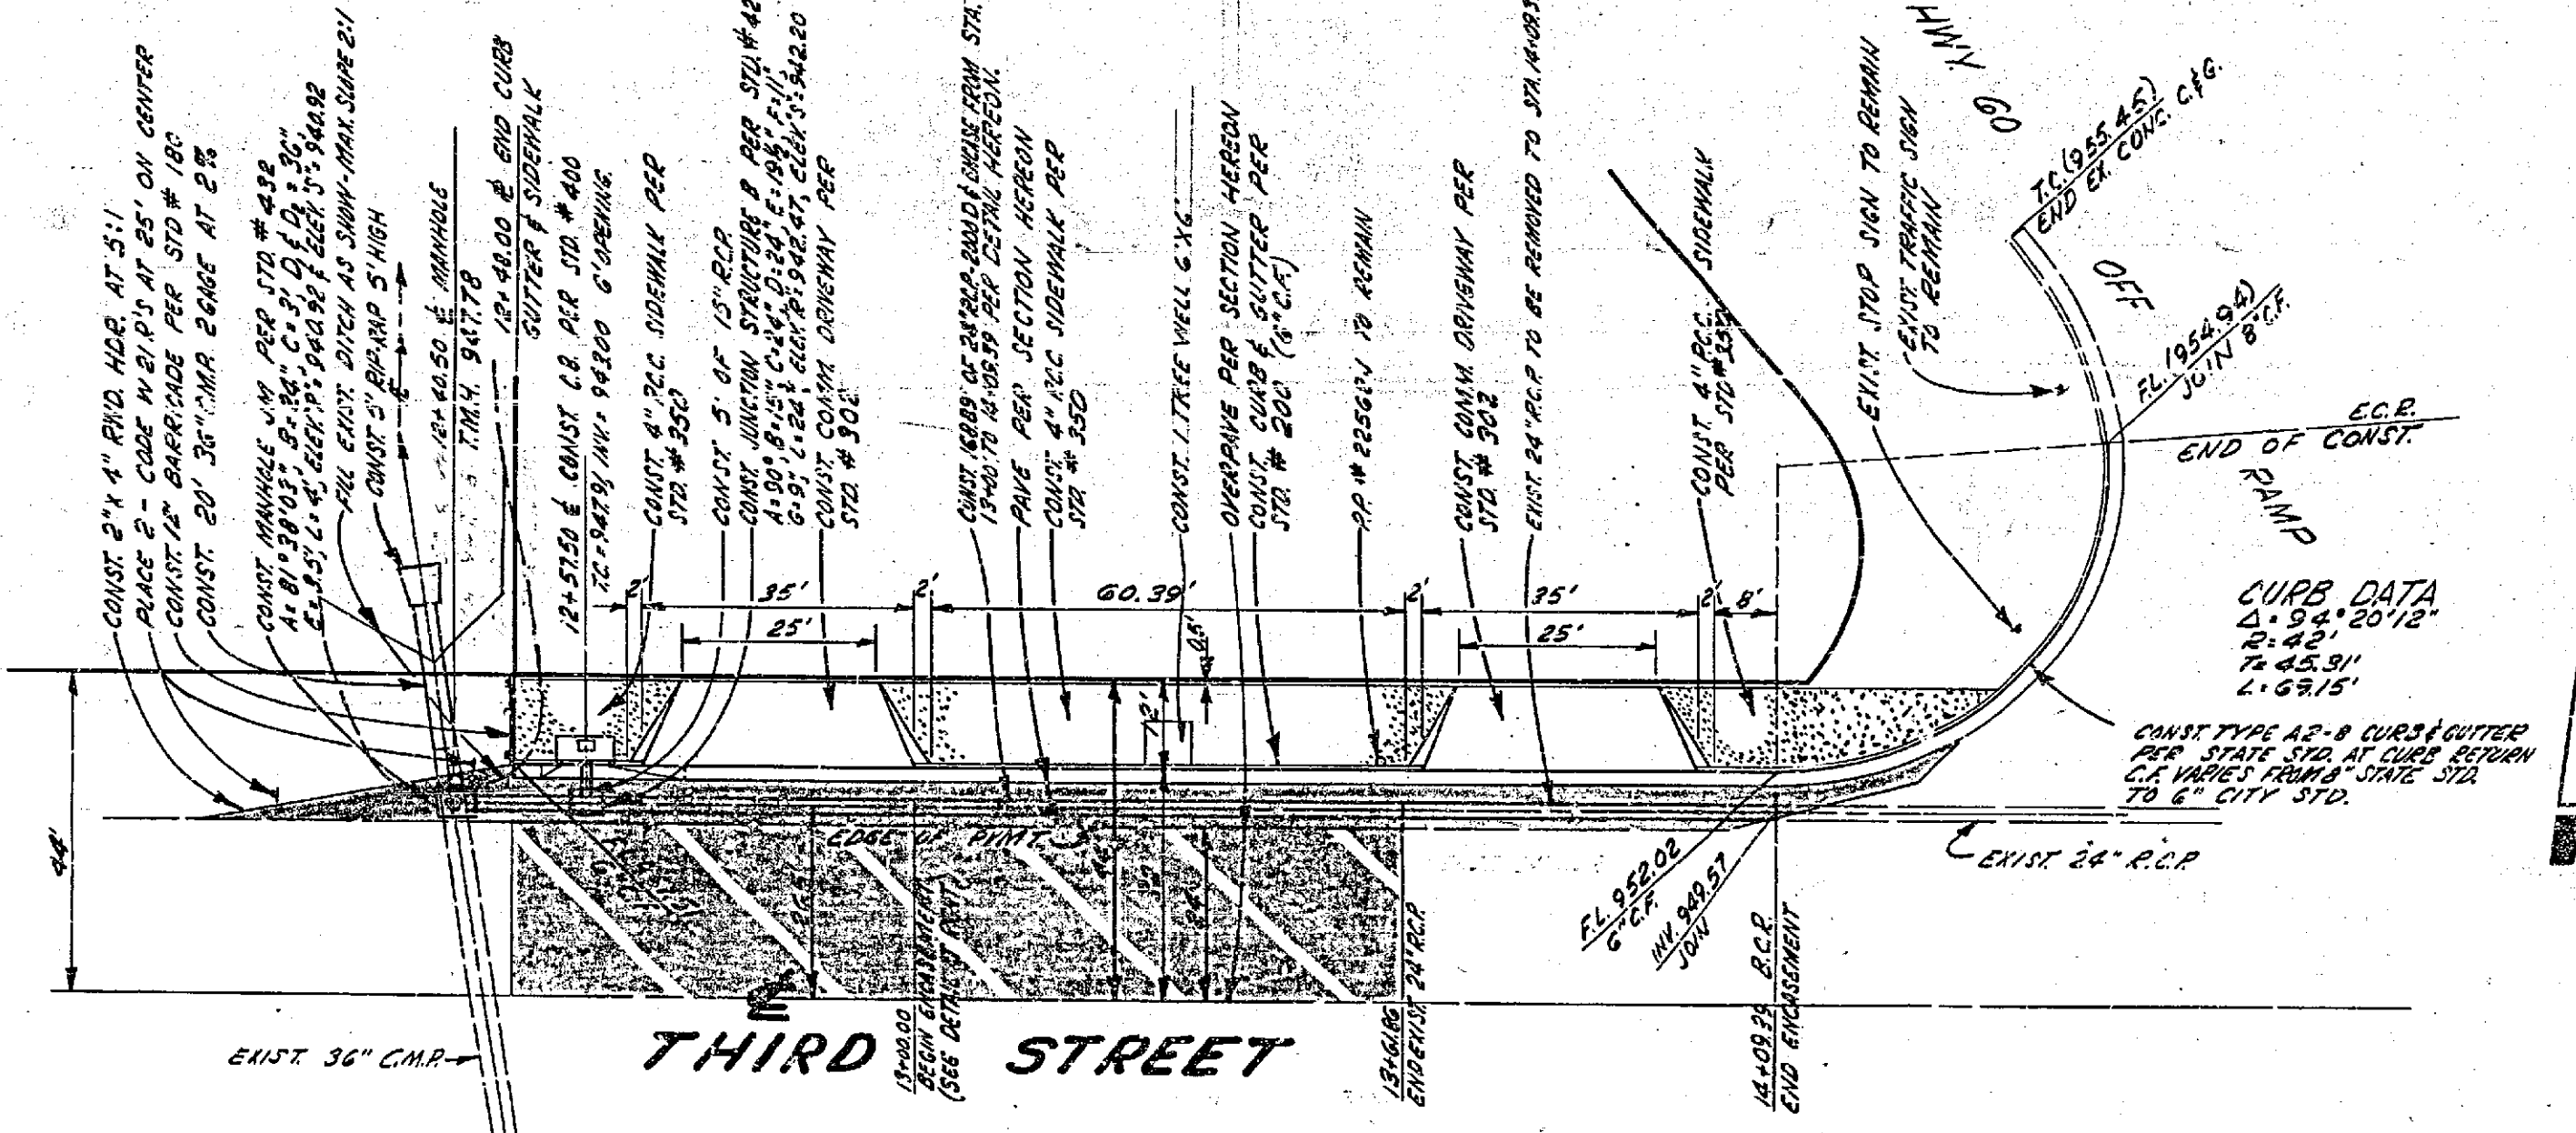


- GENERAL NOTES**
- IT SHALL BE THE RESPONSIBILITY OF THE CONTRACTOR TO CLEAR THE ROUTE OF WHAT ACCORDS WITH THE PROVISIONS OF LAW AS IT AFFECTS EACH UTILITY INCLUDING REGULATION CANCELS AND ADJUSTMENTS AND AT NO COST TO THE CITY.
 - CONSTRUCTION SHALL BE IN ACCORDANCE WITH THE CITY OF RIVERSIDE, DEPARTMENT OF PUBLIC WORKS SPECIFICATIONS NO. 661 AND STANDARD DRAWINGS.
 - PAVING CURB, SEAL COAT AND PAINT BINDER ARE REQUIRED.
 - GRADING WILL REQUIRE A PERMIT UNDER ORDINANCE 3003 FOR A CUT OR FILL EXCEEDING 100 CUBIC YARDS OR A FILL OVER ONE FOOT IN DEPTH.
 - TRIM EDGE OF EXISTING PAVEMENT WHERE NEW PAVING JOINS EXISTING PAVEMENT TO A CLEAN STRAIGHT LINE. CONSTRUCT MATCH-UP PAVING AS SHOWN AND OVERLAY PAVING AS DIRECTED IN THIS FIELD TO PRODUCE A SMOOTH CROWN SECTION.

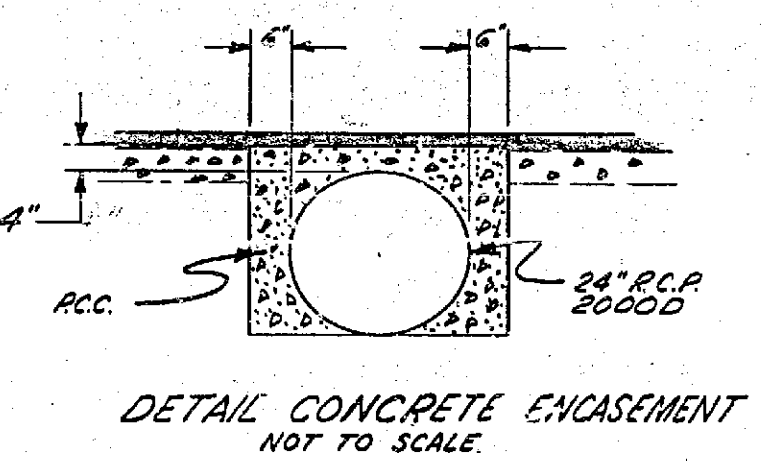

BENCH MARK
 STATE B.M. NO. 71-B-60 300' E WLY OF 10TH ST
 ON SPIKE IN LEAD IN WLY CURB OF BLANKS ST
 U.S.G.S. DATUM ELEVATION 969.518

NO CONSTRUCTION UNTIL STATE HIGHWAY ENCROACHMENT PERMIT HAS BEEN ISSUED

PREPARED IN THE OFFICE OF:
 BAKER, PATFORD & ASSOCIATES
 615 S. RAYMOND AVENUE
 FULLERTON, CALIFORNIA
 PHONES: 714-879510, 714-879511

REVISIONS		CITY OF RIVERSIDE, CALIFORNIA DEPARTMENT OF PUBLIC WORKS	
MARK	DATE	DESCRIPTION	
			RECORD OF SURVEY NO. 704
			STREET PLAN & PROFILE NORTHWEST CORNER OF HIGHWAY 60-395 & THIRD STREET
			SCALE 1" = 20' HORIZ. 1" = 4' VERT.
DESIGNED BY	APPROVED BY	PROJ. NO.	
DRAWN BY	APPROVED BY		R-770
CHECKED BY	DATE		2-18-64
			SHEET 1 OF 1