



NO.	DATE	BY	CHKD.




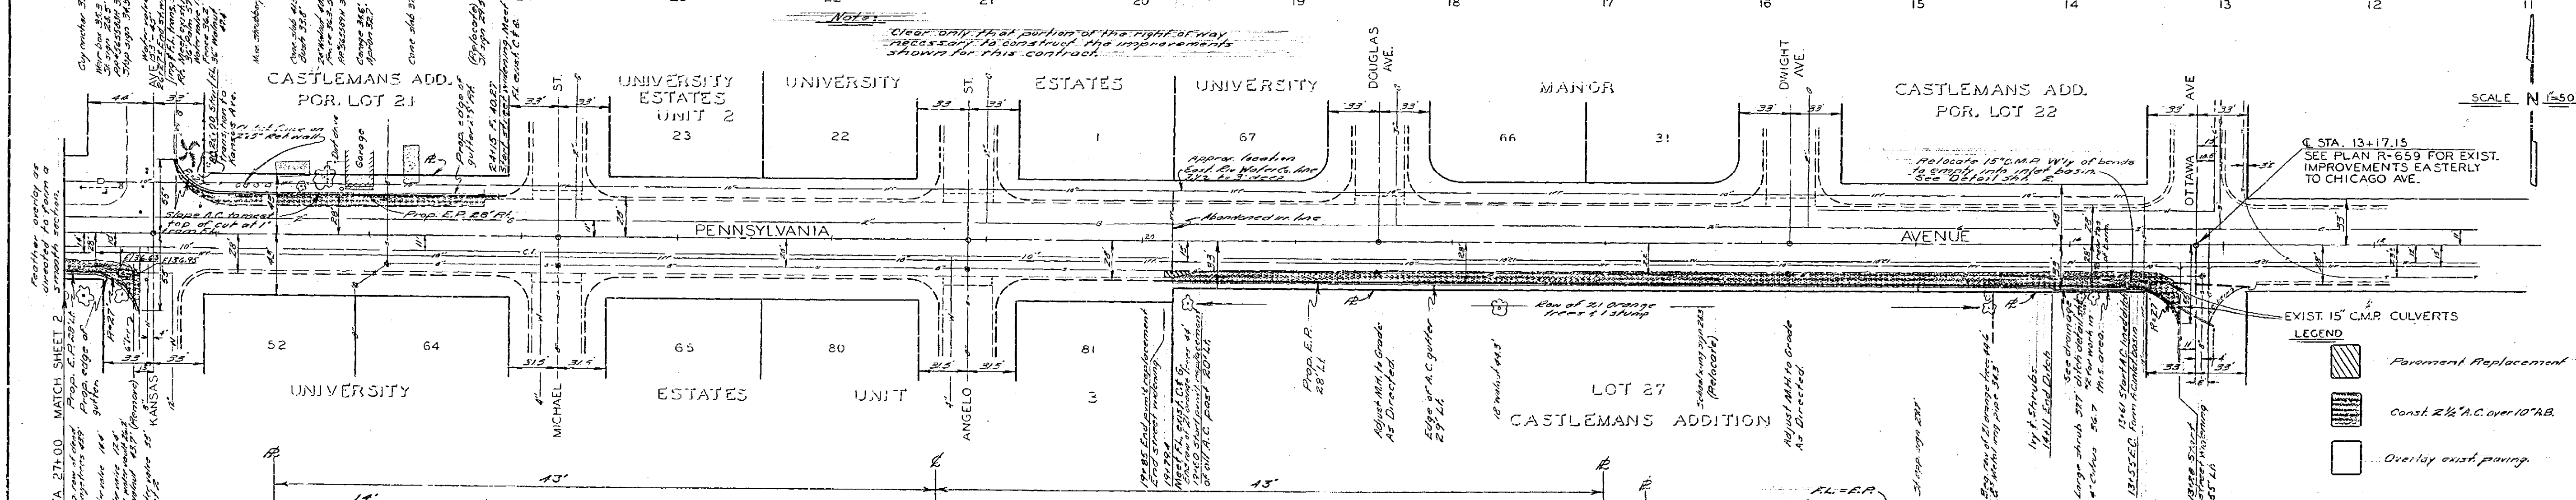


NO.	DATE	BY	CHKD.

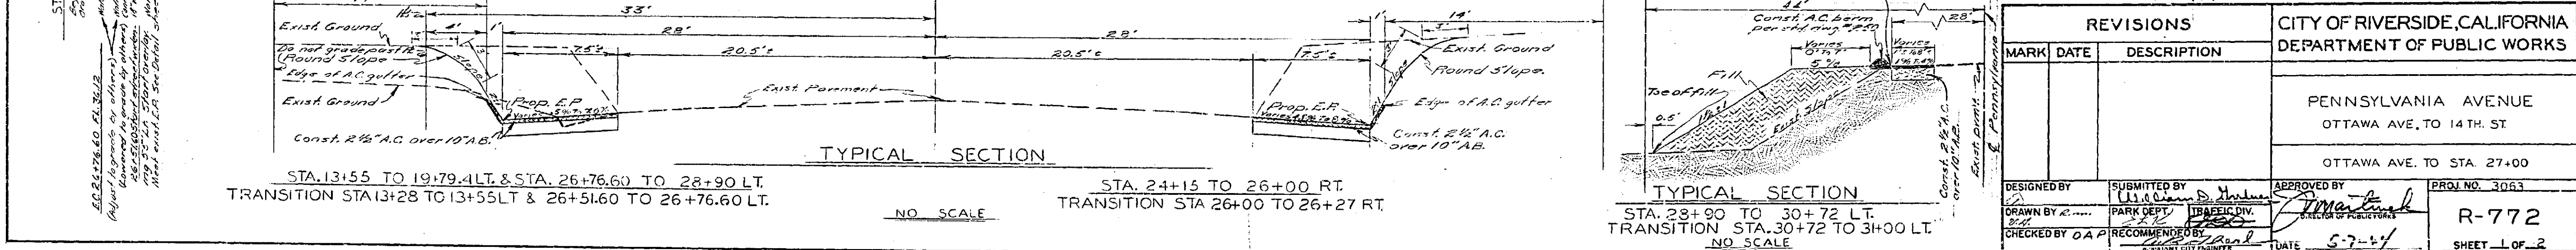

REVISIONS			CITY OF RIVERSIDE, CALIFORNIA DEPARTMENT OF PUBLIC WORKS
MARK	DATE	DESCRIPTION	

DESIGNED BY	SUBMITTED BY	APPROVED BY	PROJ. NO. 3063
DRAWN BY	PARK DEPT.	DATE	R-772
CHECKED BY	RECOMMENDED BY	DATE	SHEET 1 OF 2

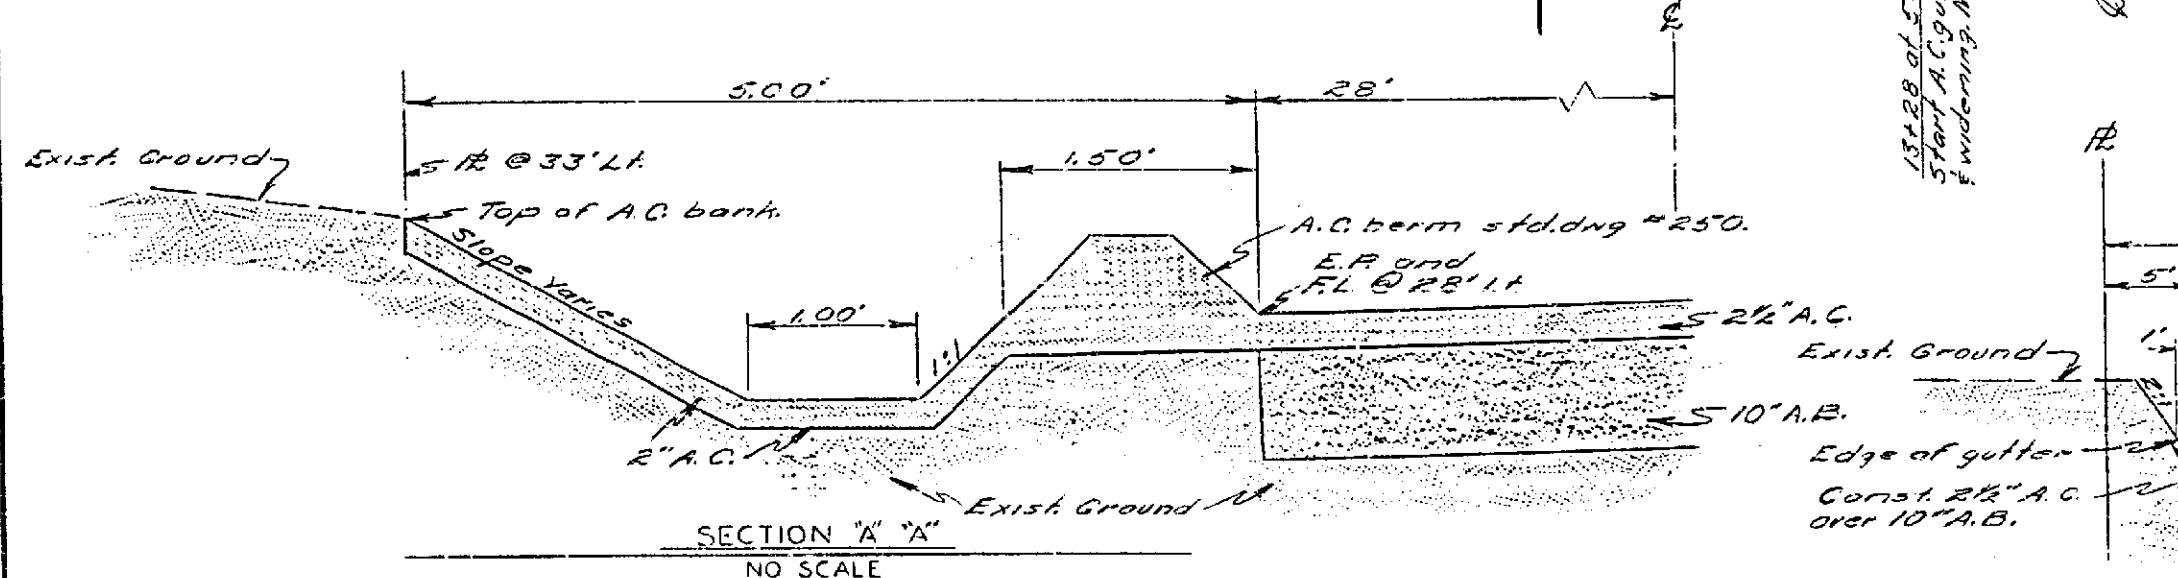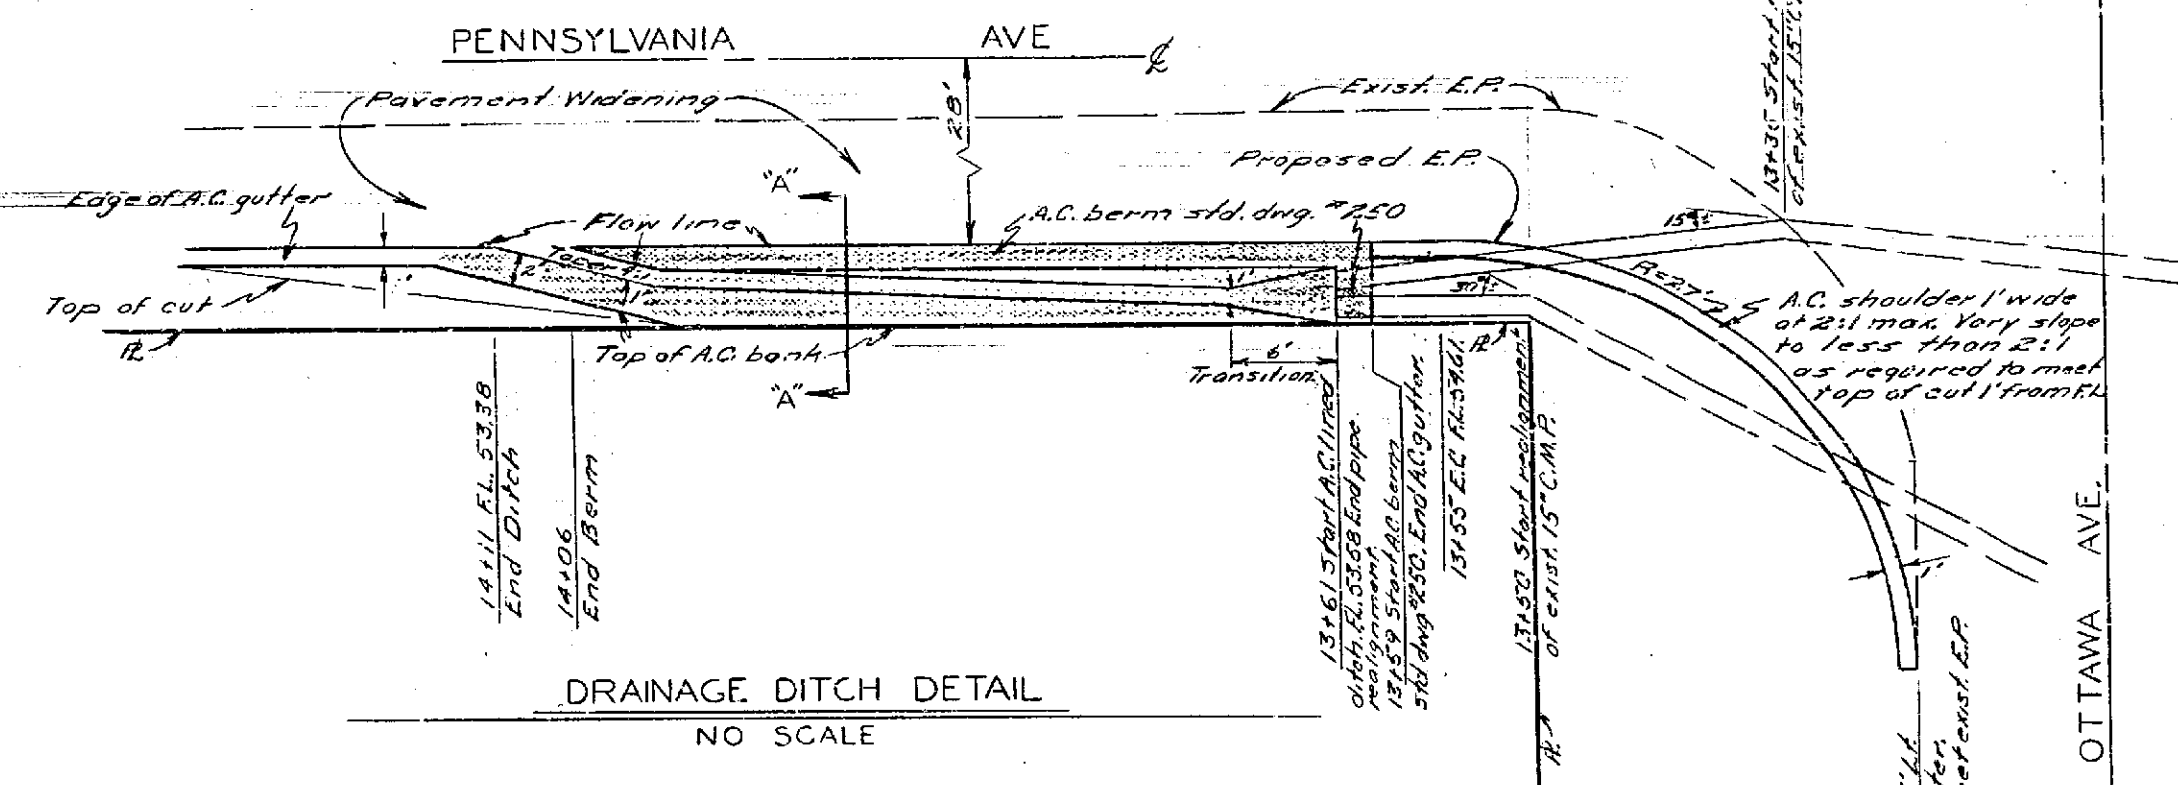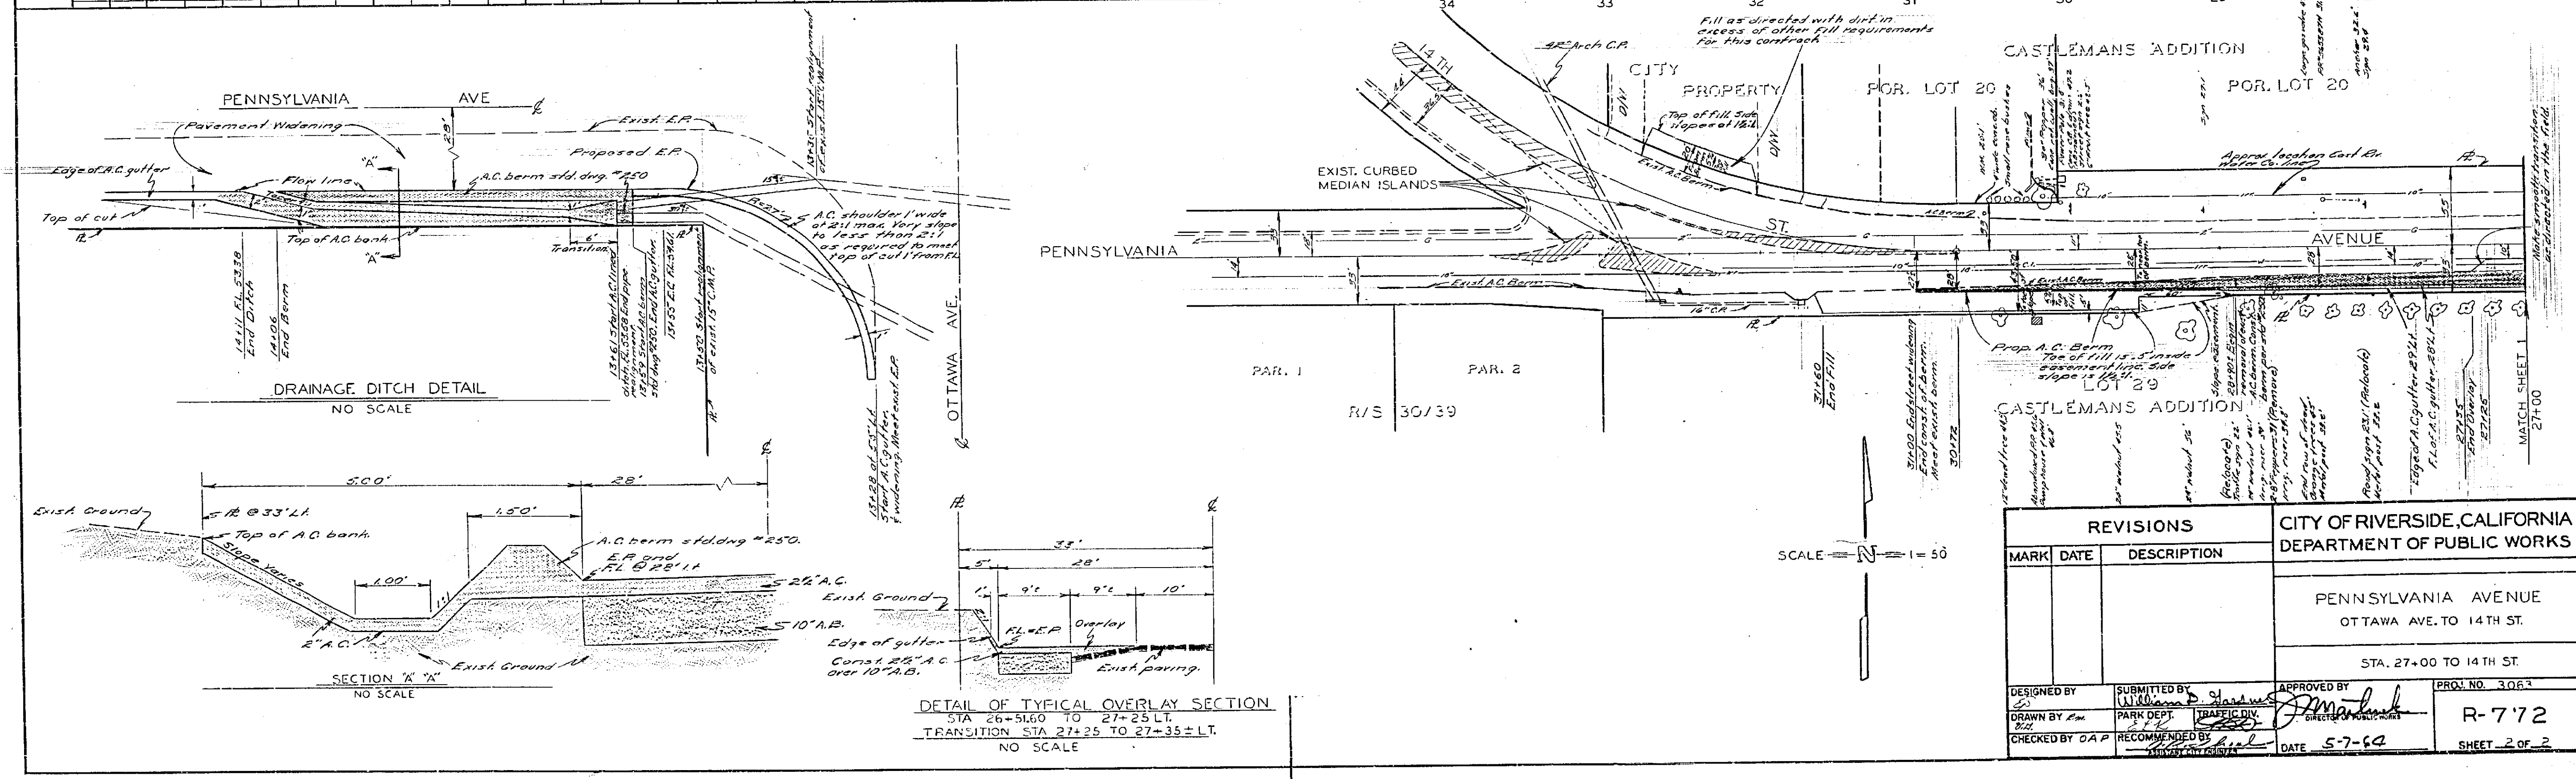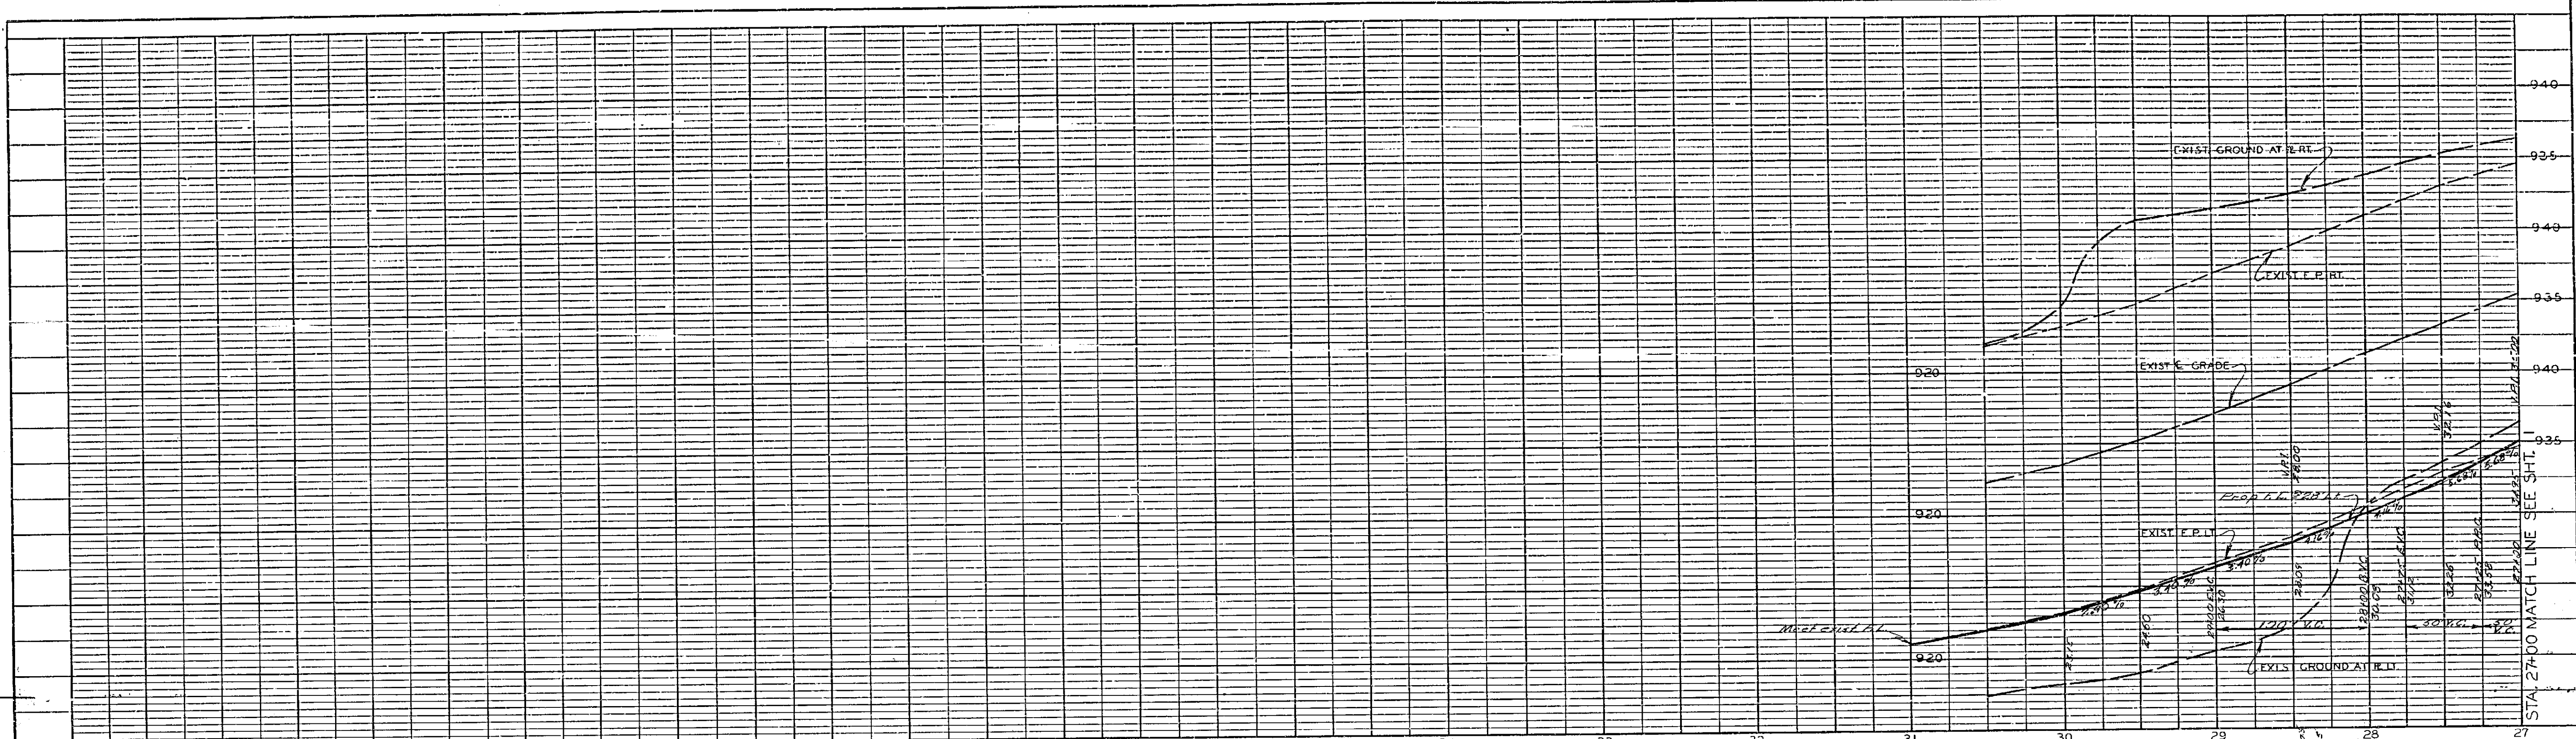

DETAIL OF TYPICAL OVERLAY SECTION
 STA 26+51.60 TO 27+25 LT.
 TRANSITION STA 27+25 TO 27+35 ± LT.
 NO SCALE

REVISIONS		CITY OF RIVERSIDE, CALIFORNIA DEPARTMENT OF PUBLIC WORKS	
MARK	DATE	DESCRIPTION	
		PENNSYLVANIA AVENUE OTTAWA AVE. TO 14TH ST.	
		STA. 27+00 TO 14TH ST.	
DESIGNED BY	SUBMITTED BY	APPROVED BY	PROJ. NO. 3061
DRAWN BY	PARK DEPT.	TRAFFIC DIV.	R-772
CHECKED BY	RECOMMENDED BY	DATE 5-7-64	SHEET 2 OF 2

PROFILE

NO.	DATE

PLAN

NO.	DATE