

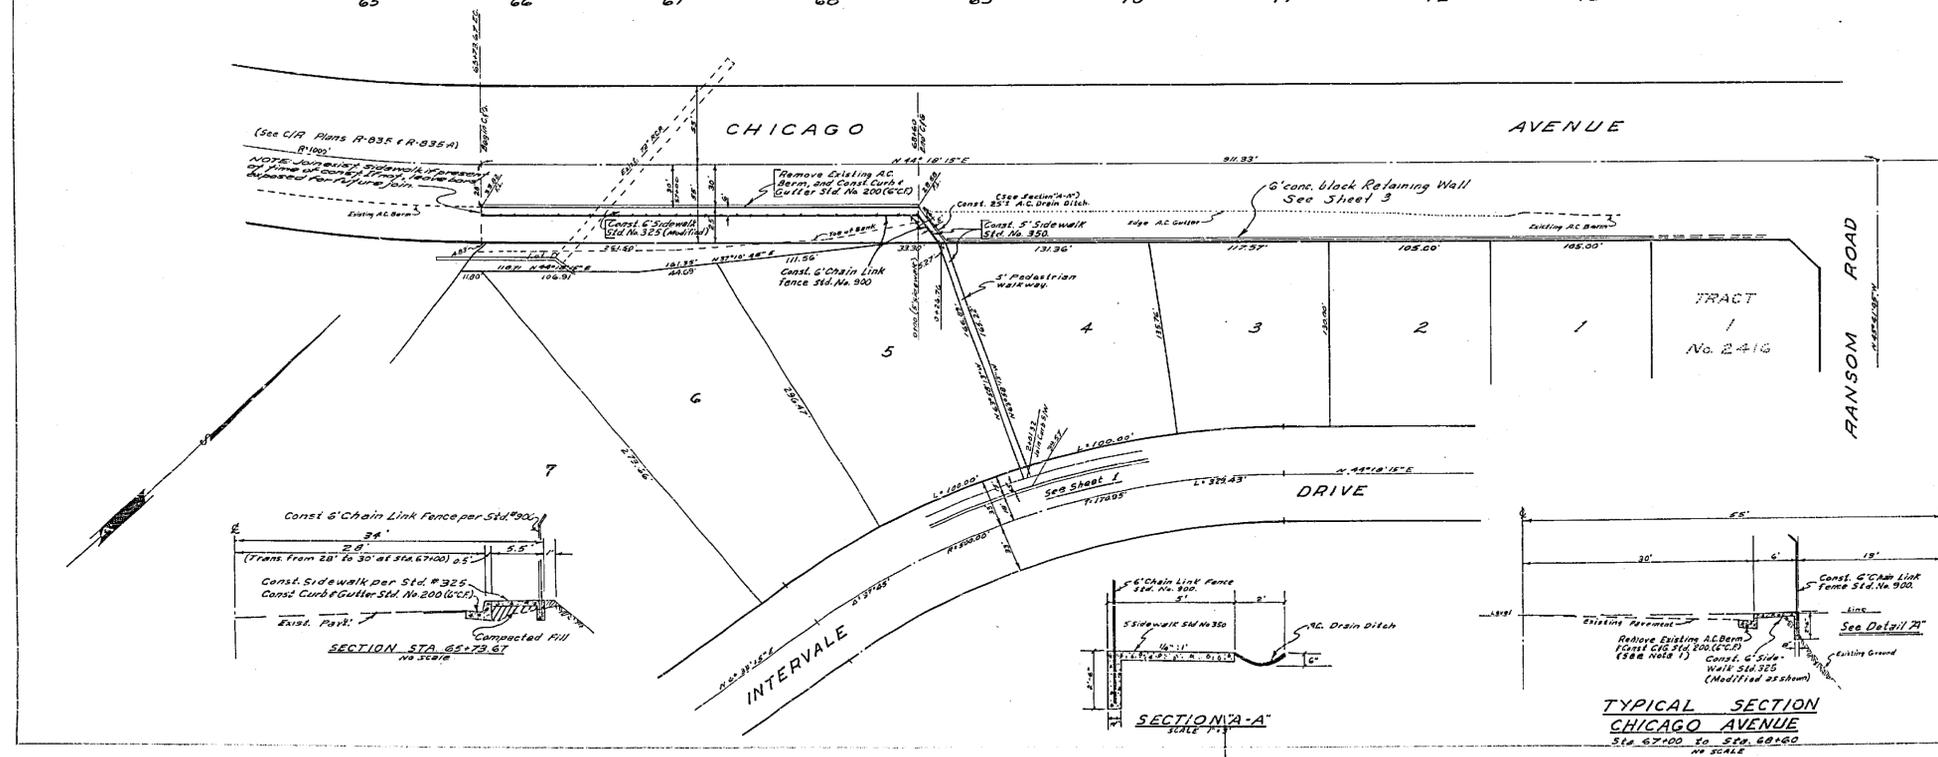
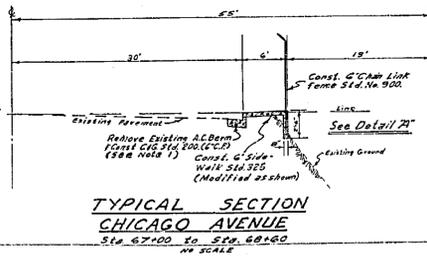
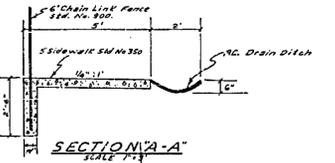


PROFILE	DATE
NO. 1	
DATE	

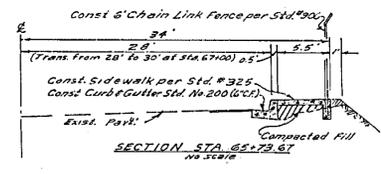

BENCH MARK ELEV. 1126.26
 Chiseled "a" on South and S/W Curb Return at Ransom Road / Intervale Drive. 458/43.

GENERAL NOTE:
 1. Contractor to contact City Engineer prior to construction of Curb and Gutter to negotiate arrangements for its construction.

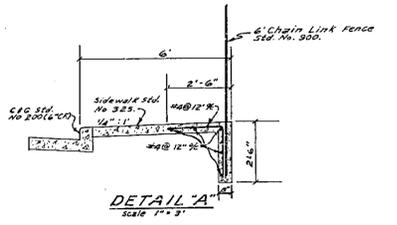

REVISION	
MARK	DESCRIPTION

ALBERT A. WEBB ASSOCIATES
 CIVIL ENGINEERS - RIVERSIDE, CALIFORNIA
 APPROVED: *[Signature]* DATE 12-31-63



CITY OF RIVERSIDE, CALIFORNIA
 DEPARTMENT OF PUBLIC WORKS

STREET PLAN & PROFILE
CHICAGO AVENUE
TRACT No. 2766

DATE Dec. 1963 SCALE 1"=50'
 DRAWN B.E.L. W.D. 63-256
 CHECKED [Signature] F.B. 438/2

APPROVED BY: *[Signature]* NO. **R-778**
 DIRECTOR OF PUBLIC WORKS
 DATE 7-17-64 SHEET 2 OF 3
 Dwg. No. 63-256-A



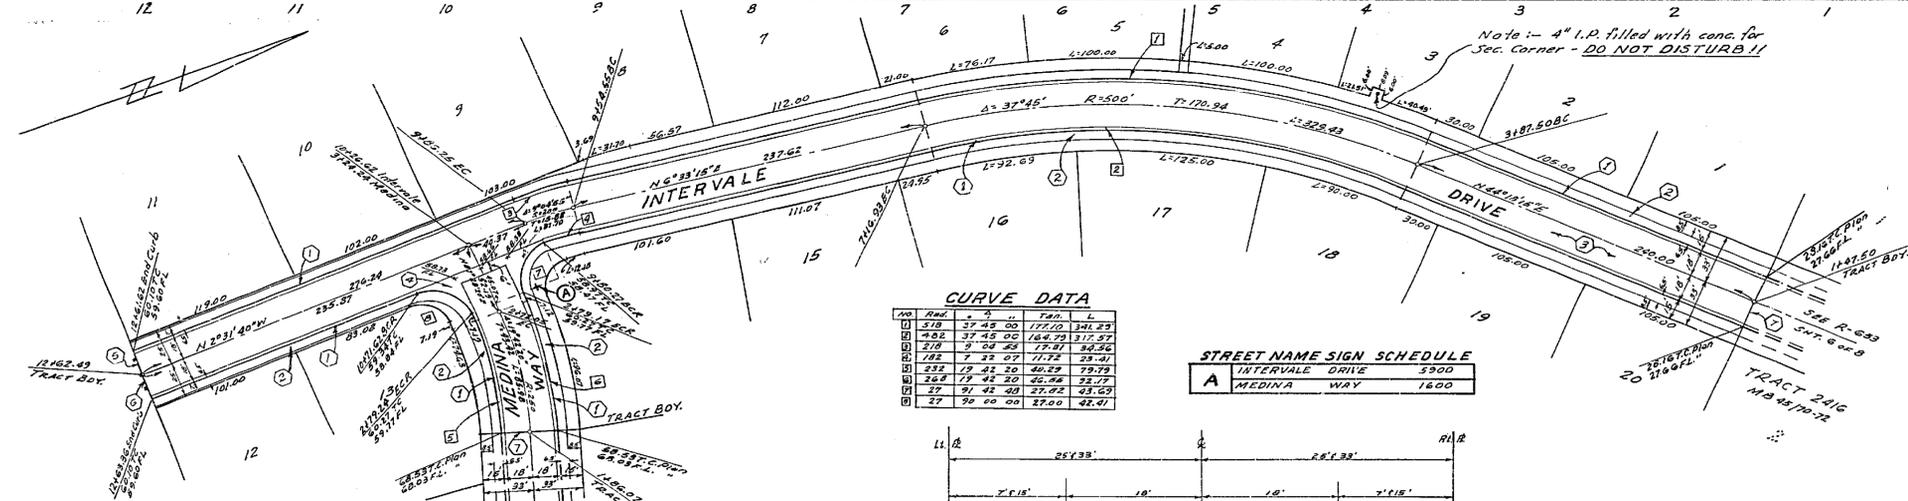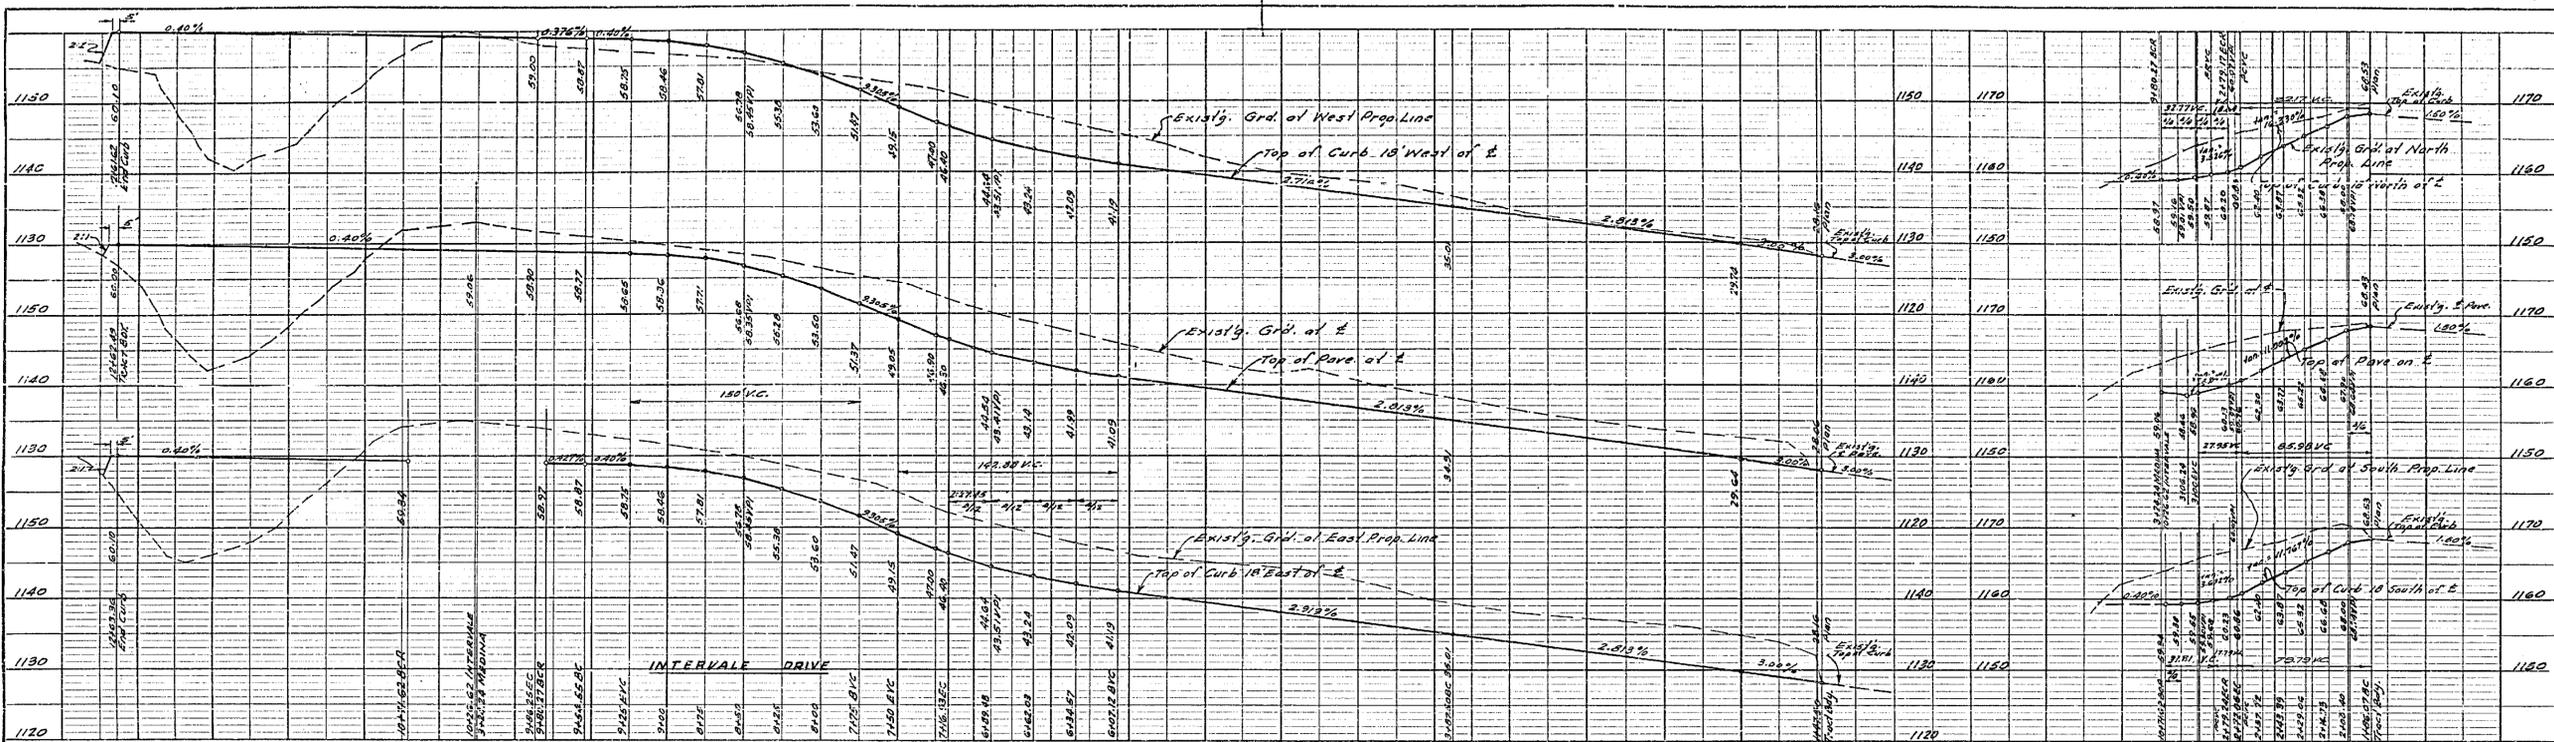


CURVE DATA

NO	Rad.	Δ	Tan.	L
1	310	37°45'00"	177.10	141.23
2	482	37°38'00"	184.73	141.57
3	210	5°04'28"	17.81	34.26
4	182	7°22'07"	11.72	28.41
5	232	19°42'20"	40.29	79.78
6	268	19°42'20"	46.28	92.17
7	27	91°42'40"	27.22	43.69
8	27	90°00'00"	27.00	42.41

STREET NAME SIGN SCHEDULE

STREET	NO.
INTERVALE DRIVE	5000
MEDINA WAY	1600

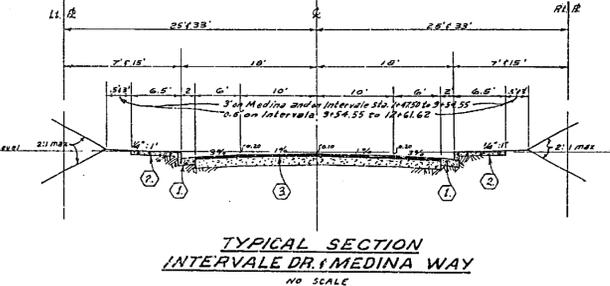

QUANTITY ESTIMATE

Curb and Gutter Standard No. 200 (4" C.F.)	2,638 L.F.
Curb Sidewalk Standard No. 325	16,041 S.F.
2 1/2" A.C. Paving & Seal Coat	39,400 S.F.
Conc. Cross Gutter and Apron Standard No. 220	552 S.F.
Imported Base Material	C.Y.
Barricade Standard No. 120	1 Ea.
2"x4" Redwood Header	32 L.F.
Sidewalk Sld. 350	1,000 S.F.
Chain Link Fence Sld. 300	312 L.F.
Concrete Block Retaining Wall	453 L.F.

- CONSTRUCTION NOTES**
- Construct Curb & Gutter Standard No. 200 (4" C.F.)
 - Construct Curb Sidewalk Standard No. 325
 - Construct 2 1/2" A.C. Paving and Seal Coat over 1" I.B.M.
 - Construct Cross Gutter and Apron Standard No. 220 - 6" Wide
 - Construct 2"x4" Redwood Header
 - Construct Barricade Standard No. 120.
 - Remove Existing Ave. Header. Remove Existing Paving or overlay if necessary to produce a smooth joint.

BENCH MARK: ELEV. 1126.26
Chiseled "D" on south end S/W curb return at Ransom Road & Intervale Drive. 438/43

- GENERAL NOTES:**
- It shall be the responsibility of the Contractor to clear the right of way in accordance with the provisions of law as it affects each utility including irrigation lines and appurtenances and at no cost to the City.
 - Construction shall be in accordance with the City of Riverside, Department of Public Works, Specifications No. 961 and Standard Drawings.
 - Prime Coat, seal coat, and paint binder are required.
 - Grading will require a permit under Ordinance 3093 for a cut or fill exceeding 100 cubic yards, or a fill over one foot in depth.
 - The Subdivider shall arrange for a soil test to be made by a Soil Engineer after the streets have been prepared to rough grade. Depth of base material shall be determined by City of Riverside design standards and test procedures. Forwarded by city prior to placement.
 - Street name signs and posts to be furnished and installed by Subdivider per City specifications and Standard Drawing No. 662.
 - Contractor shall not place rock larger than 6" within 5' of proposed sewers as City of Riverside Plan No. 3-456.

REVISION

MARK	DATE	DESCRIPTION

ALBERT A. WEBB ASSOCIATES
CIVIL ENGINEERS - RIVERSIDE, CALIFORNIA
APPROVED: *Albert A. Webb* DATE: 12-31-63
115876

CITY OF RIVERSIDE, CALIFORNIA
DEPARTMENT OF PUBLIC WORKS
STREET PLAN & PROFILE
INTERVALE DRIVE
MEDINA WAY
TRACT No. 2766

DATE: Nov. 1963 SCALE: Horiz. 1"=50'
DRAWN: REC-BEL W.G. 63-256
CHECKED: *REC-BEL* P.B. 498
APPROVED BY: *Albert A. Webb* DIRECTOR OF PUBLIC WORKS
NO. **R-778**
DATE: 7-17-64 SHEET 1 OF 3


PROFILE

DATE	BY


PLAN

DATE	BY


CHICAGO AVENUE
SEC. 24, TRACT No. 2

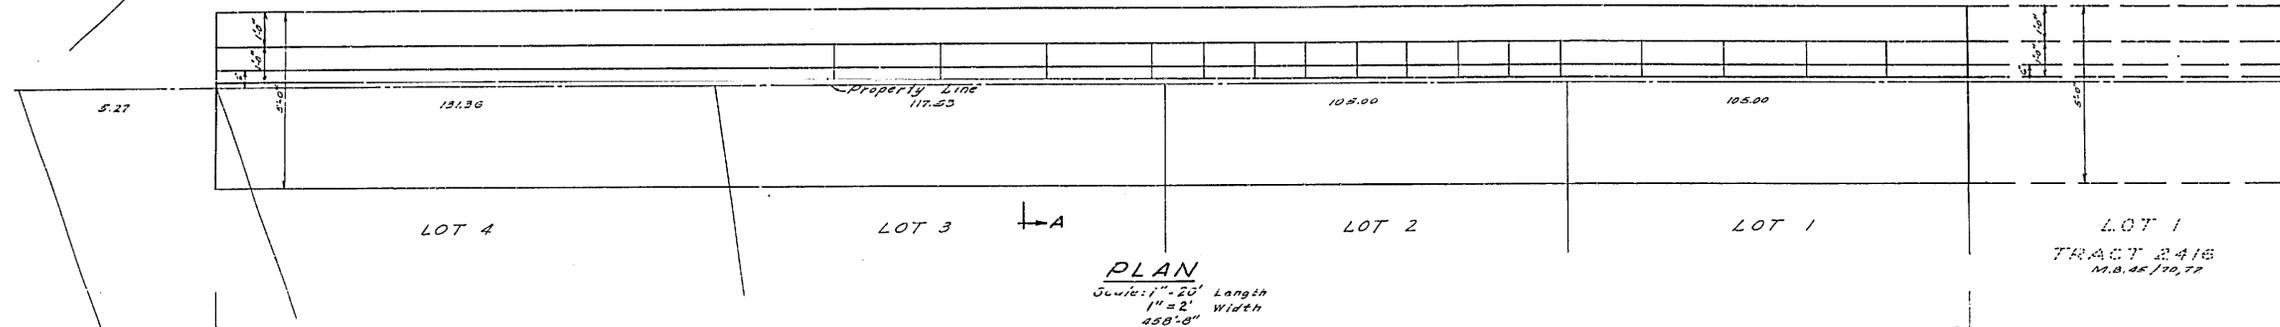

PLAN
Scale: 1" = 20' Length
1" = 2' Width
458'-0"

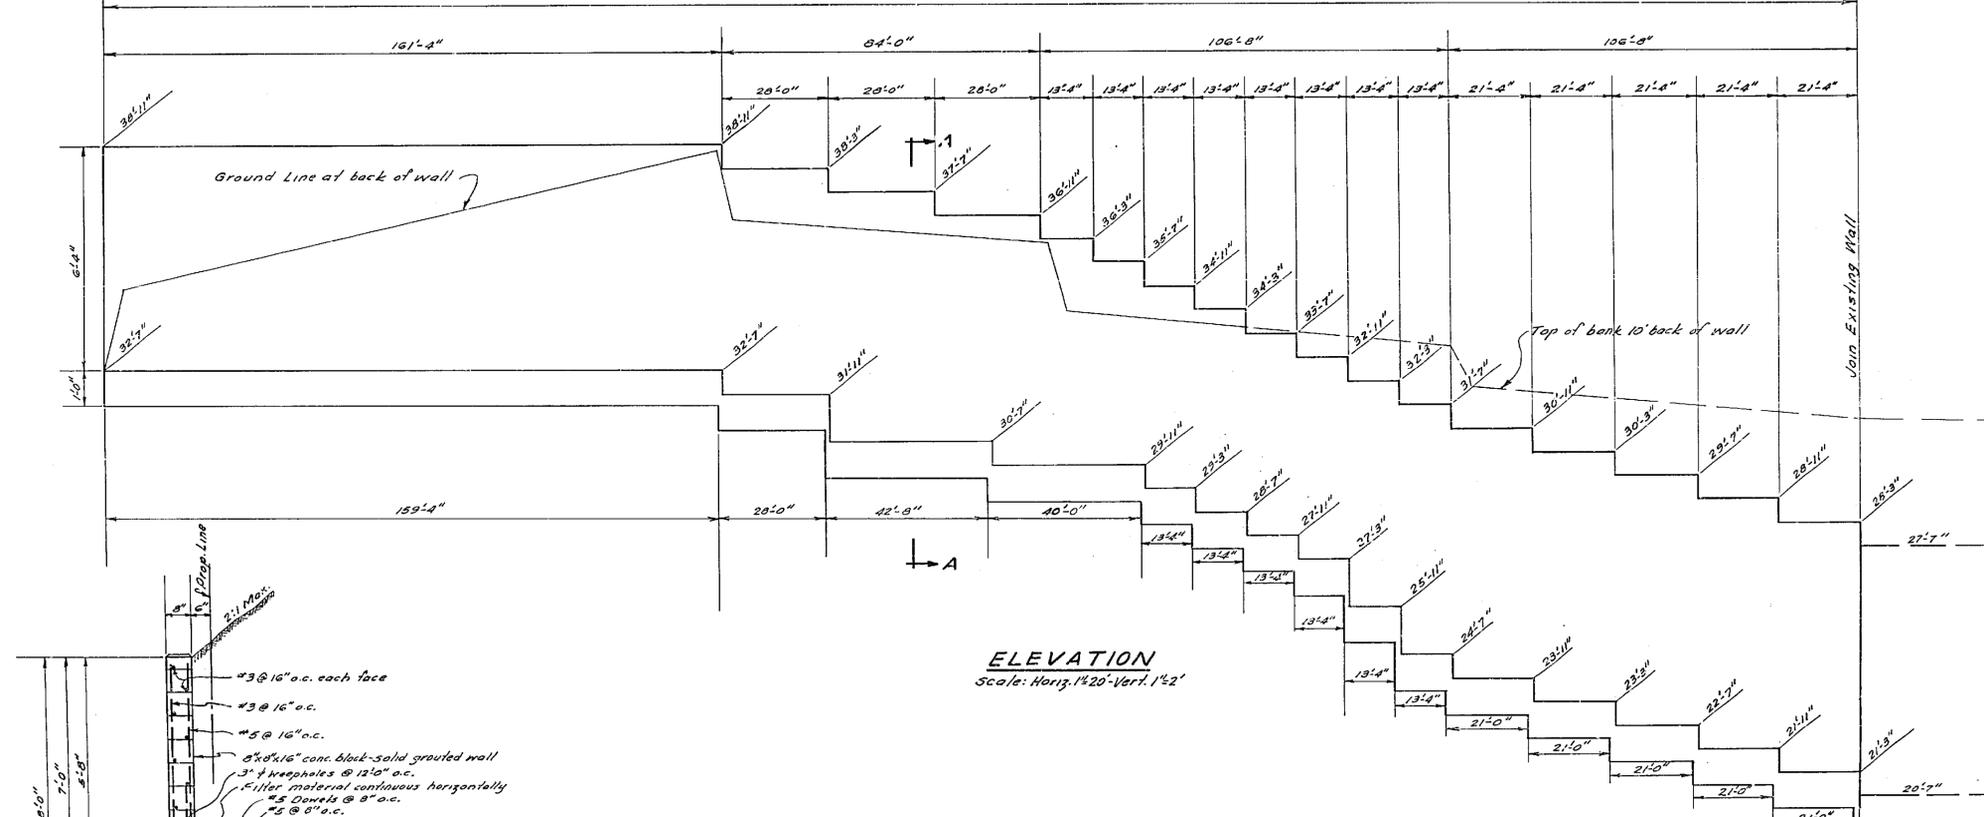

ELEVATION
Scale: Horiz. 1" = 20' Vert. 1" = 2'

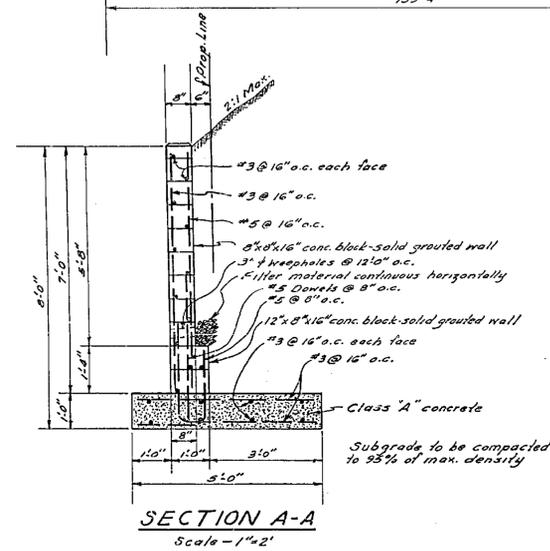

SECTION A-A
Scale - 1" = 2'

BENCH MARK ELEV. 1126.26
Chiseled "D" on South end S/W Curb Return at
Ransom Road & Intervale Drive. 438/43.

ALBERT A. WEBB ASSOCIATES
CIVIL ENGINEERS - RIVERSIDE, CALIFORNIA
APPROVED: *[Signature]* DATE 12-31-63

REVISION		DESCRIPTION
MARK	DATE	

CITY OF RIVERSIDE, CALIFORNIA
DEPARTMENT OF PUBLIC WORKS
**RETAINING WALL
DETAILS**
TRACT No. 2766

DATE Dec. 1963 SCALE Noted
DRAWN REC W.O. 63-256
CHECKED J.S. 487 F.B. 498

APPROVED BY: *[Signature]*
DIRECTOR OF PUBLIC WORKS
DATE 7-17-64 SHEET 3 OF 3