


BENCH MARK: 1/4" Nail in lead in center of Curb Return on S'ly Cor. VAN BUREN & GARFIELD. Elev. = 771.81.

- GENERAL NOTES**
- All Construction shall be in accordance with Standards and Specifications No. 480 of the City of Riverside Department of Public Works.
  - It shall be the responsibility of the Contractor to clear the Right of Way in accordance with the provisions of law as to factors such as utility including irrigation lines and appurtenances, and no extra cost to the City of Riverside.
  - Trim edge of existing paving to clean straight line and match to 1/4" of Gutter as shown in profile & Typical Section.
  - Remove or overlay pavement as directed in field if necessary to match pavement to gutter.

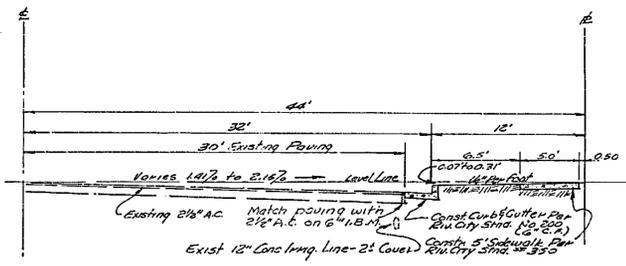

TYPICAL SECTION  
STA 7+55.30 TO STA 10+70.00  
SCALE 1"=6'

REVISIONS	
MARK	DESCRIPTION

**J. F. DAVIDSON - CIVIL ENGINEER**  
R.E. NO. 862  
RIVERSIDE, CALIFORNIA  
APPROVED BY: *J.F. Davidson* DATE 4-23-64  
CITY OF RIVERSIDE, CALIFORNIA  
DEPARTMENT OF PUBLIC WORKS

DESIGNED BY: *J.F. Davidson*  
DRAWN BY: *J.F. Davidson*  
CHECKED BY: *C.S. [Signature]*  
RECOMMENDED BY: *[Signature]*  
ASSISTANT CITY ENGINEER

STREET PLAN & PROFILE  
**VAN BUREN BLVD.**  
R.S. 799  
1"=40' HORIZ. SCALE  
1"=4' VERT. SCALE  
NO. R-794  
DATE 4-23-64  
SHEET 1 OF 1

