


PLAN
 SURVEYED BY
 DRAWN BY
 CHECKED BY
 DATE

PROFILE
 SURVEYED BY
 DRAWN BY
 CHECKED BY
 DATE

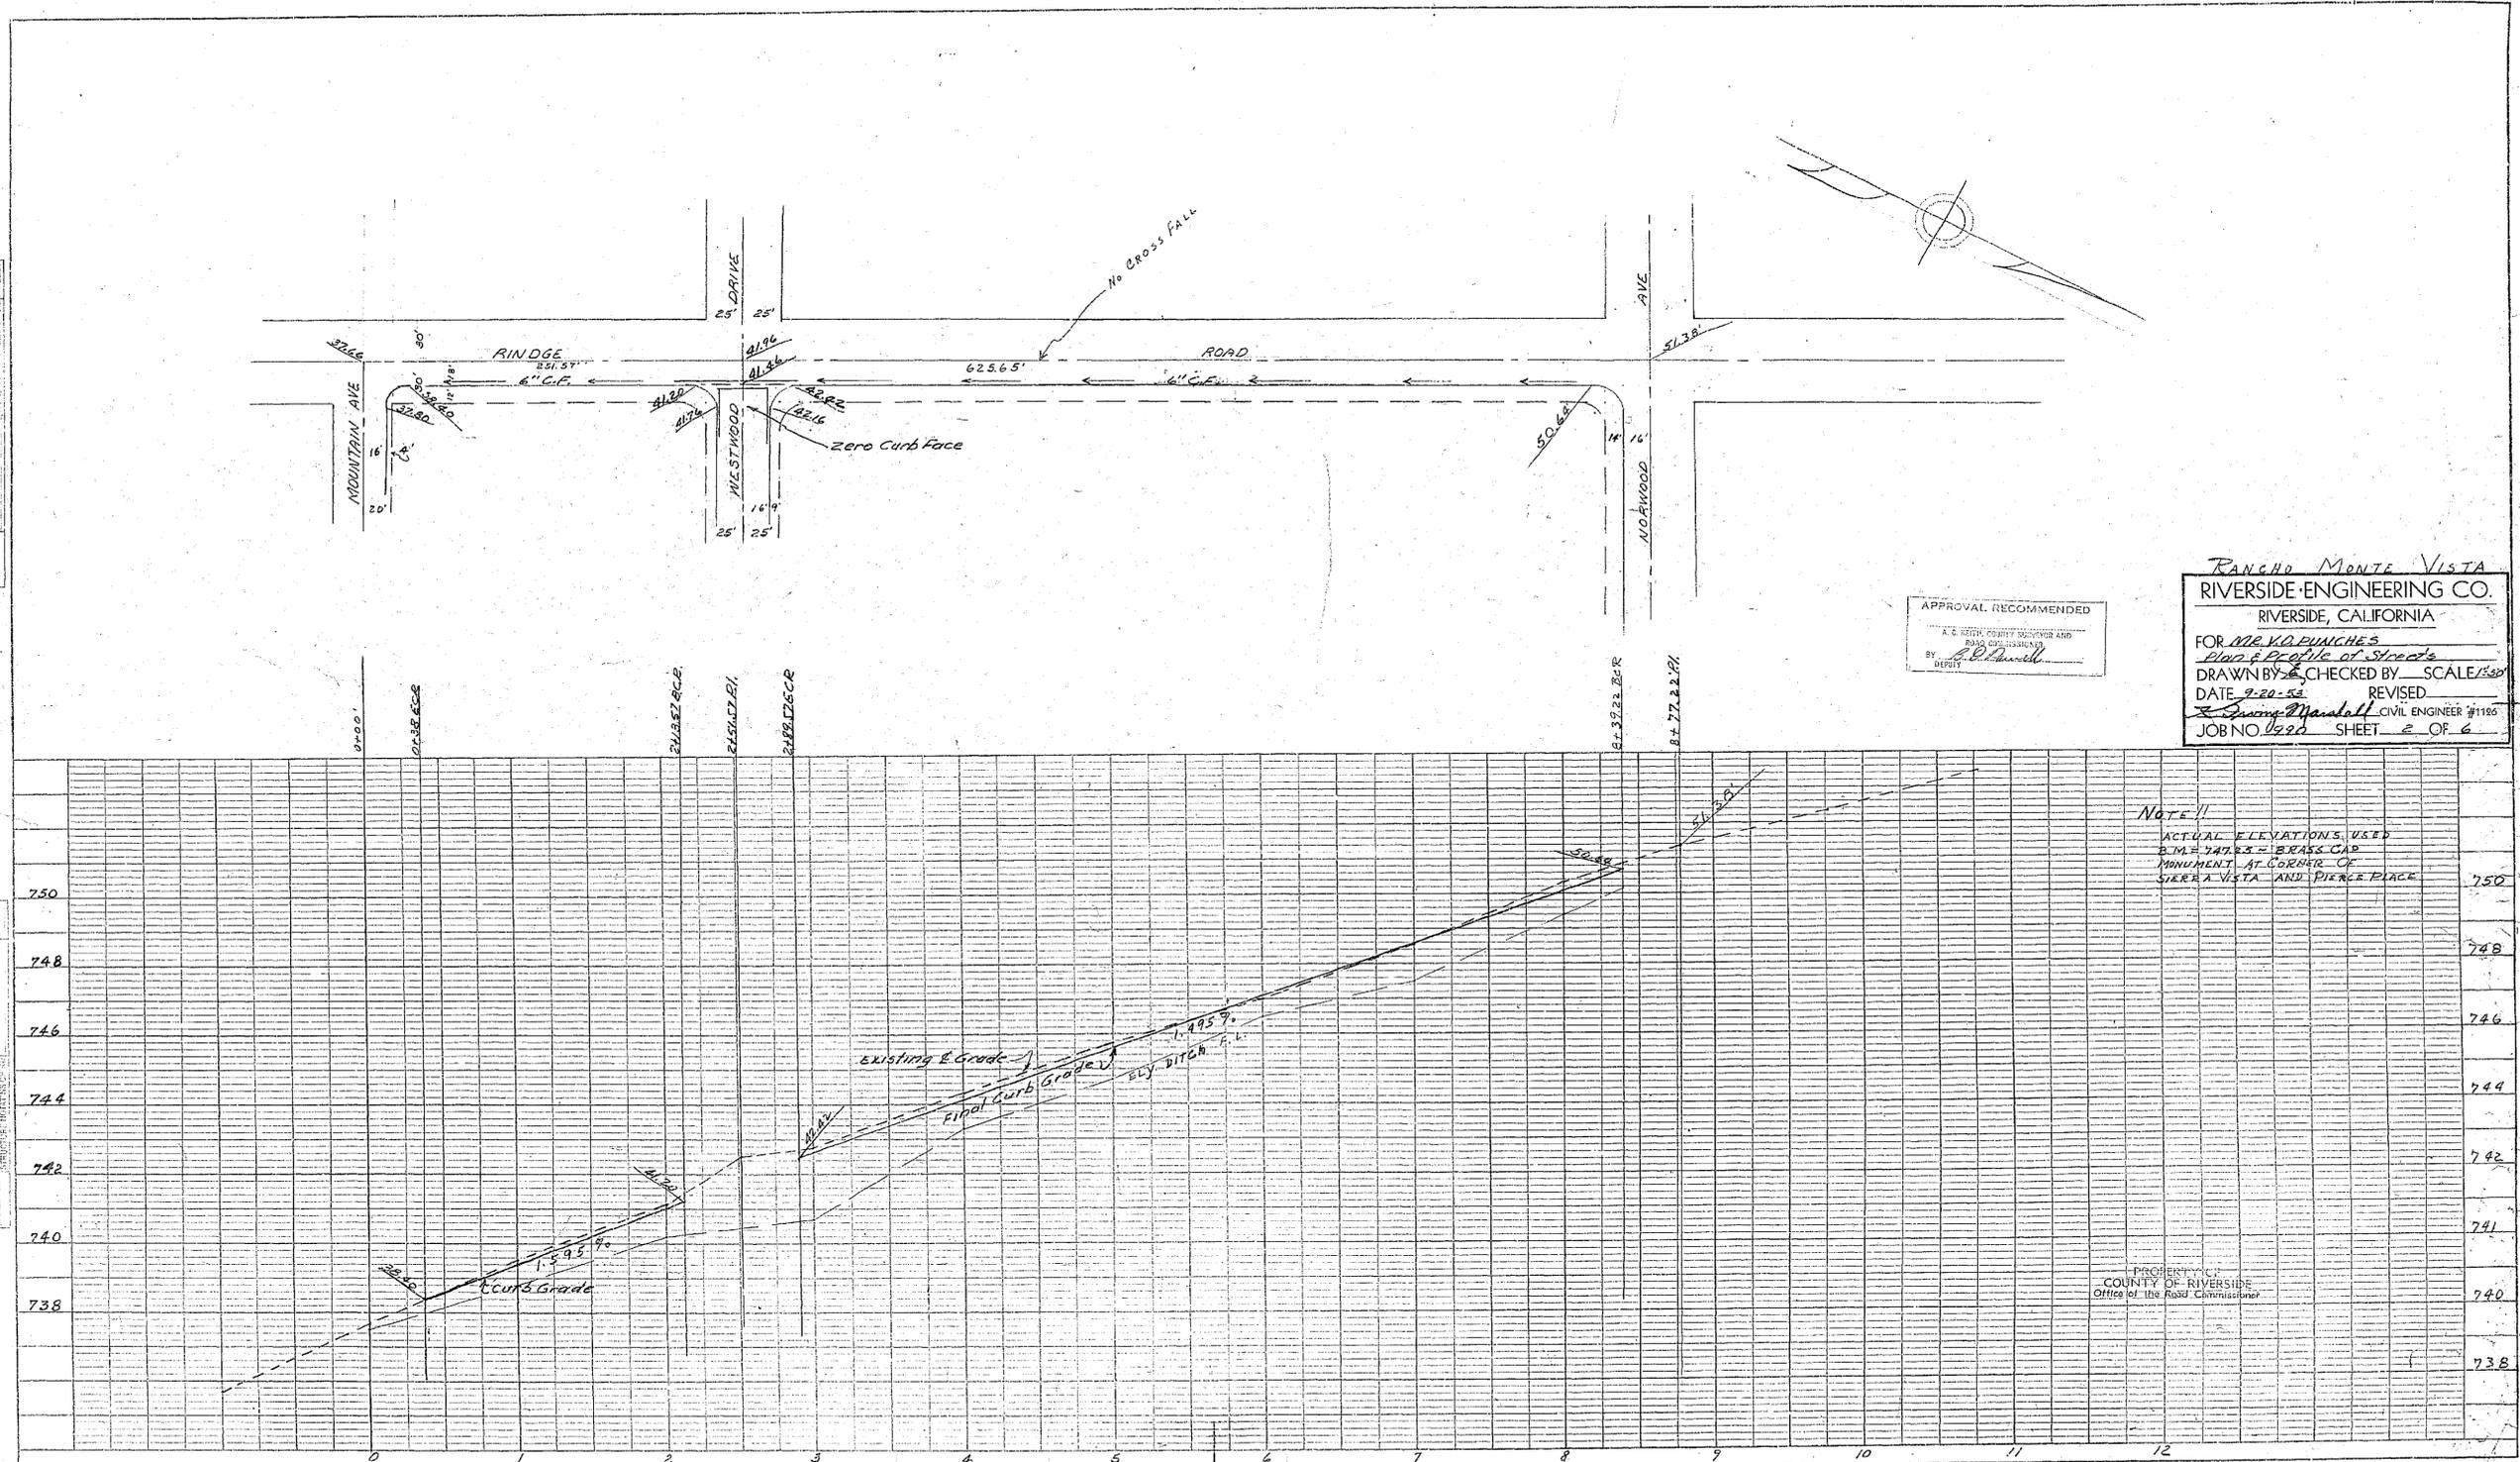

APPROVAL RECOMMENDED
 A. C. RIVER COUNTY SUPERVISOR AND
 BOARD OF SUPERVISORS
 BY
 DEPUTY

RANCHO MONTE VISTA
 RIVERSIDE-ENGINEERING CO.
 RIVERSIDE, CALIFORNIA
 FOR MR. V. D. PUNCHES
 Draw & Profile of Streets
 DRAWN BY E. CHECKED BY SCALE 1/8"=1'-0"
 DATE 9-20-55 REVISED
 E. G. Marshall CIVIL ENGINEER #11165
 JOB NO. 0926 SHEET 2 OF 6

NOTE!!
 ACTUAL ELEVATIONS USED
 AT THE INTERSECTION OF
 STERRA VISTA AND PIERCE PLACE


PROPERTY OF
 COUNTY OF RIVERSIDE
 Office of the Road Commissioner

PLATE 1 (PART) PROFILE OF CURB, IN STANDARD
 FORM, S. 1000, P. 100, 1954

R-809 8-155

PLAN
 QUANTITIES
 NOTE BOOK
 ALIGNED
 CHECKED
 NO.

PROFILE
 QUANTITIES
 NOTE BOOK
 ALIGNED
 CHECKED
 NO.

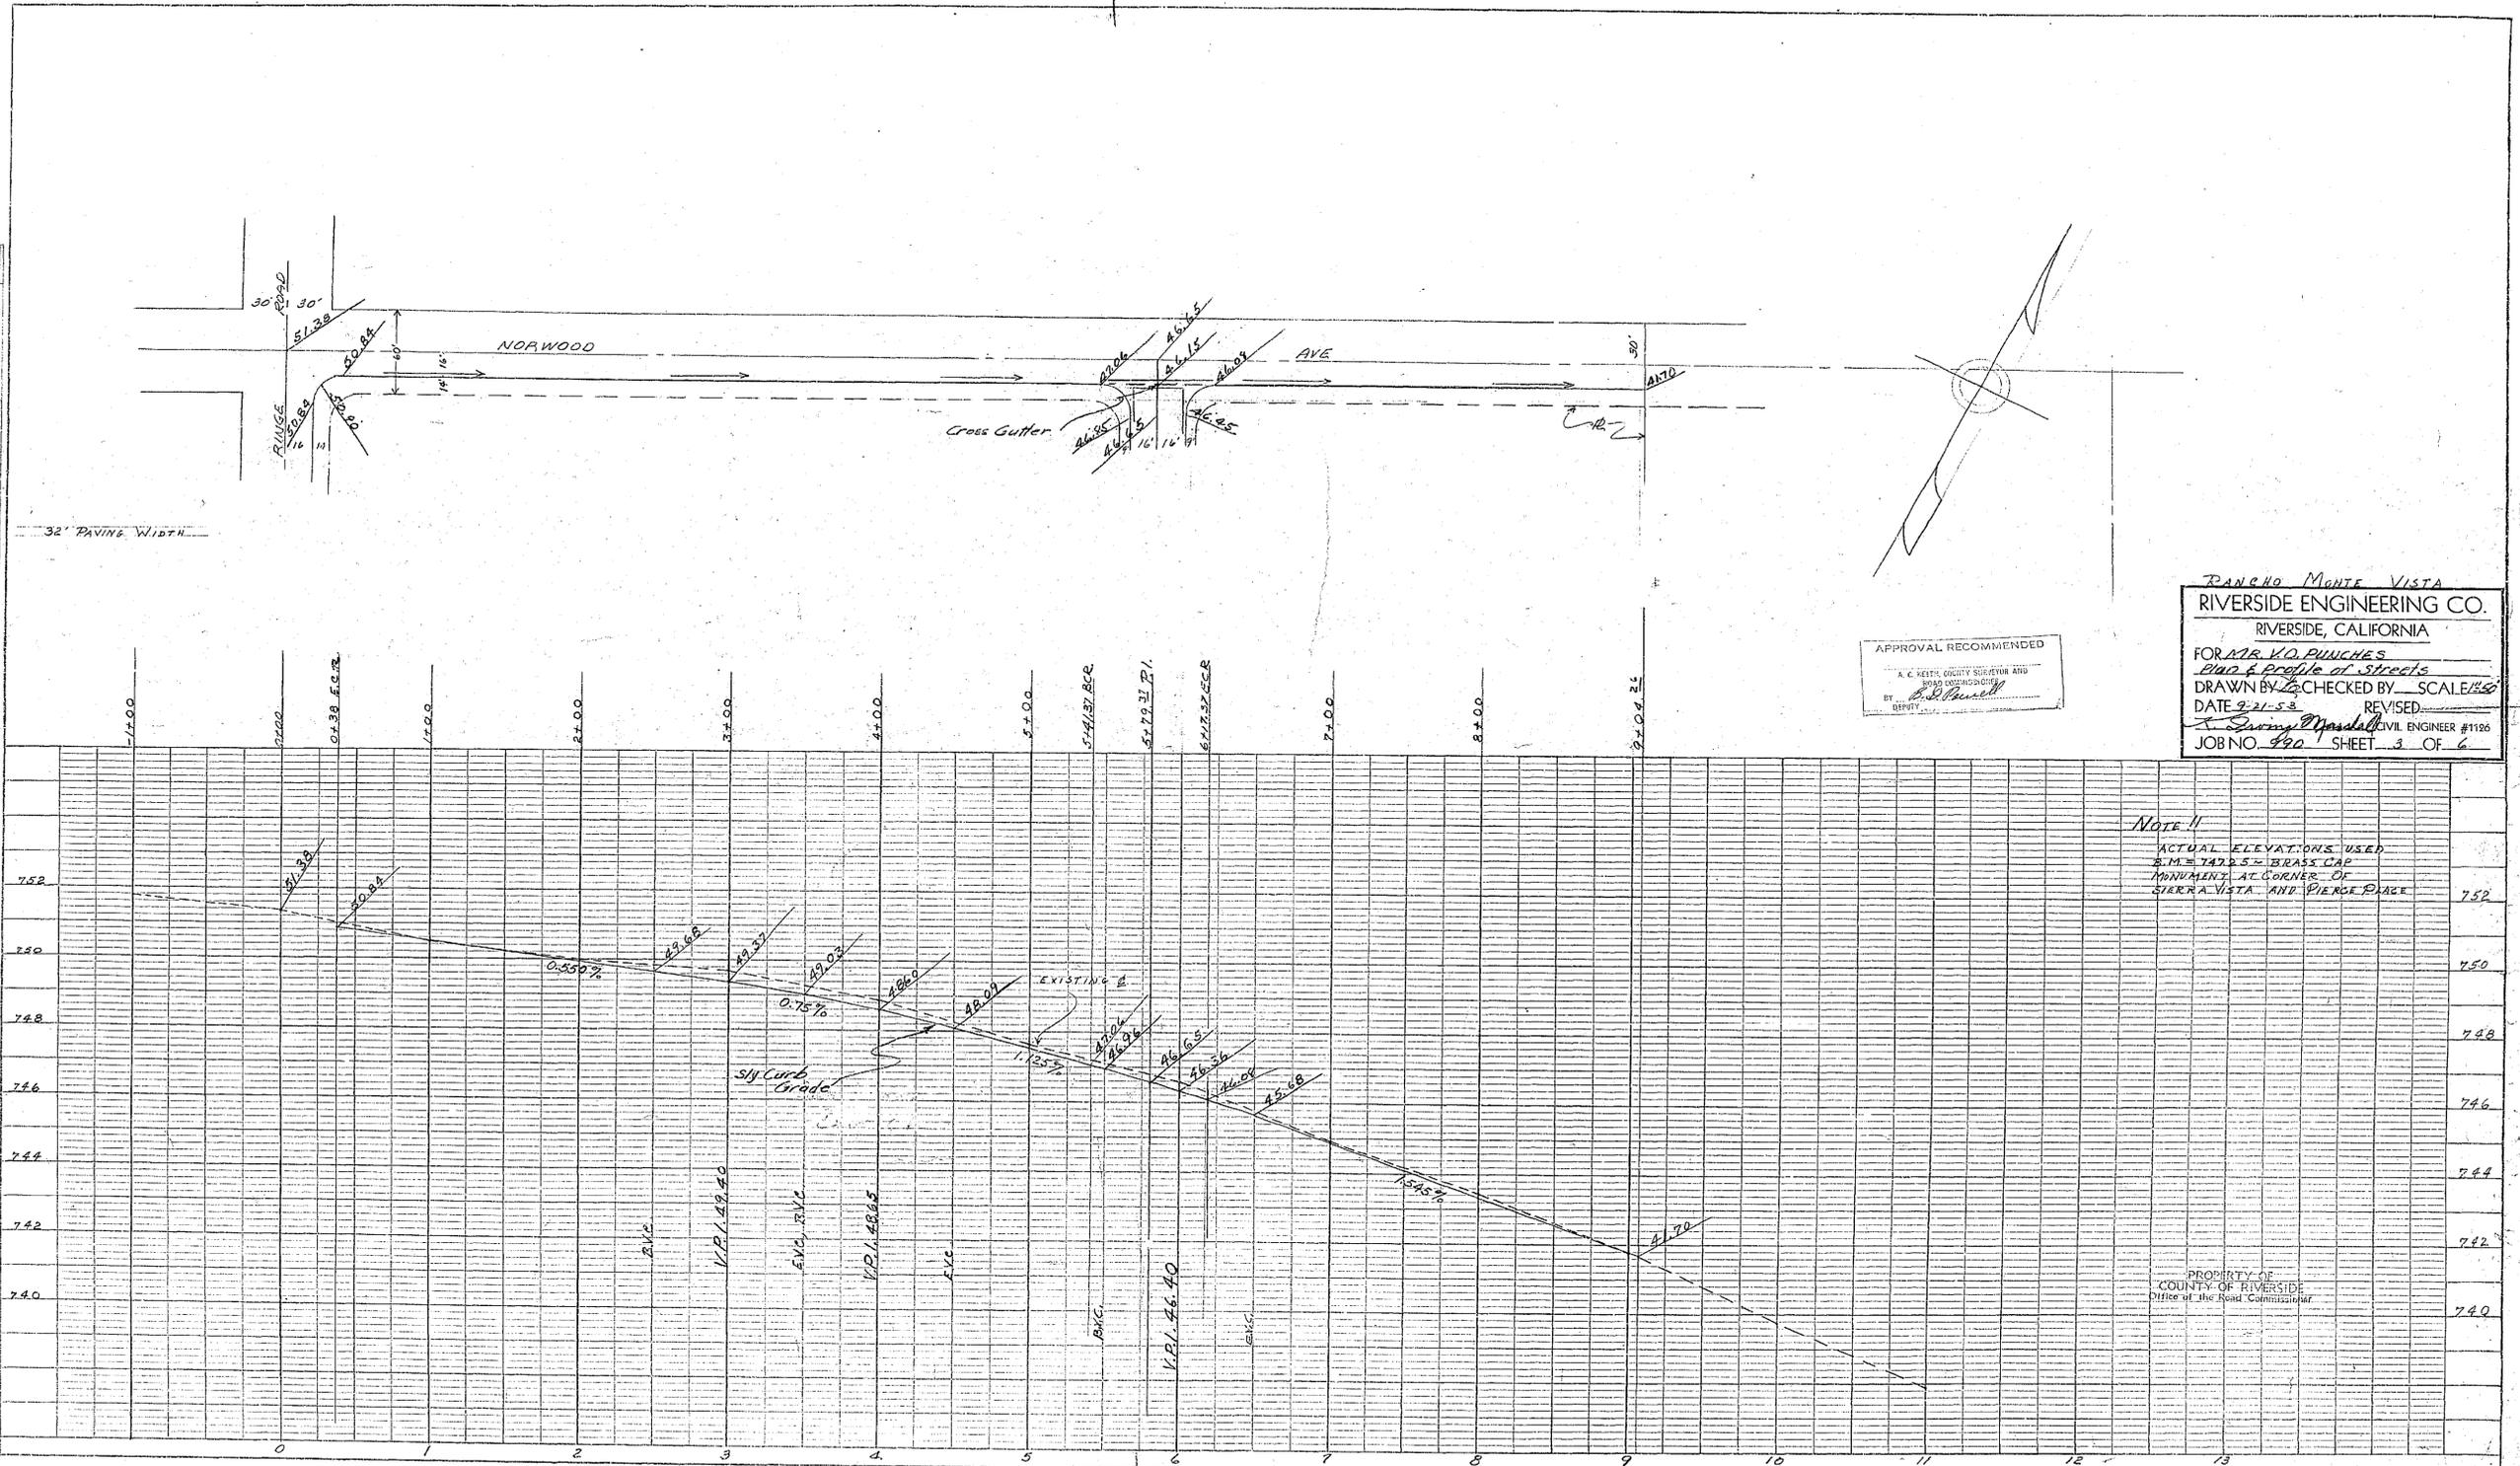

APPROVAL RECOMMENDED
 A. C. REITH, COUNTY SURVEYOR AND
 ROAD COMMISSIONER
 BY: *E. S. Powell*
 DEPUTY

RANCHO MONTE VISTA
 RIVERSIDE ENGINEERING CO.
 RIVERSIDE, CALIFORNIA
 FOR MR. W. D. PUNCHES
 Plan & Profile of Streets
 DRAWN BY *E. S. Powell* CHECKED BY *E. S. Powell* SCALE 1/4" = 1'-0"
 DATE 9-21-58 REVISED
E. S. Powell CIVIL ENGINEER #1196
 JOB NO. 490 SHEET 3 OF 6

NOTE !!
 ACTUAL ELEVATIONS USED
 S.M. 1422.52 BRASS CAP
 MONUMENT AT CORNER OF
 SIERRA VISTA AND PIERCE PLAZA


PROPERTY OF
 COUNTY OF RIVERSIDE
 Office of the Road Commissioner

PLATE 1 - PLAN, PROFILE, & A. A. & C. STANDARDS
 1958 EDITION
 1958 EDITION
 1958 EDITION

R-809 ~~809~~

PLAN
 DRAWN BY: [blank]
 CHECKED BY: [blank]
 DATE: [blank]

PROFILE
 DRAWN BY: [blank]
 CHECKED BY: [blank]
 DATE: [blank]

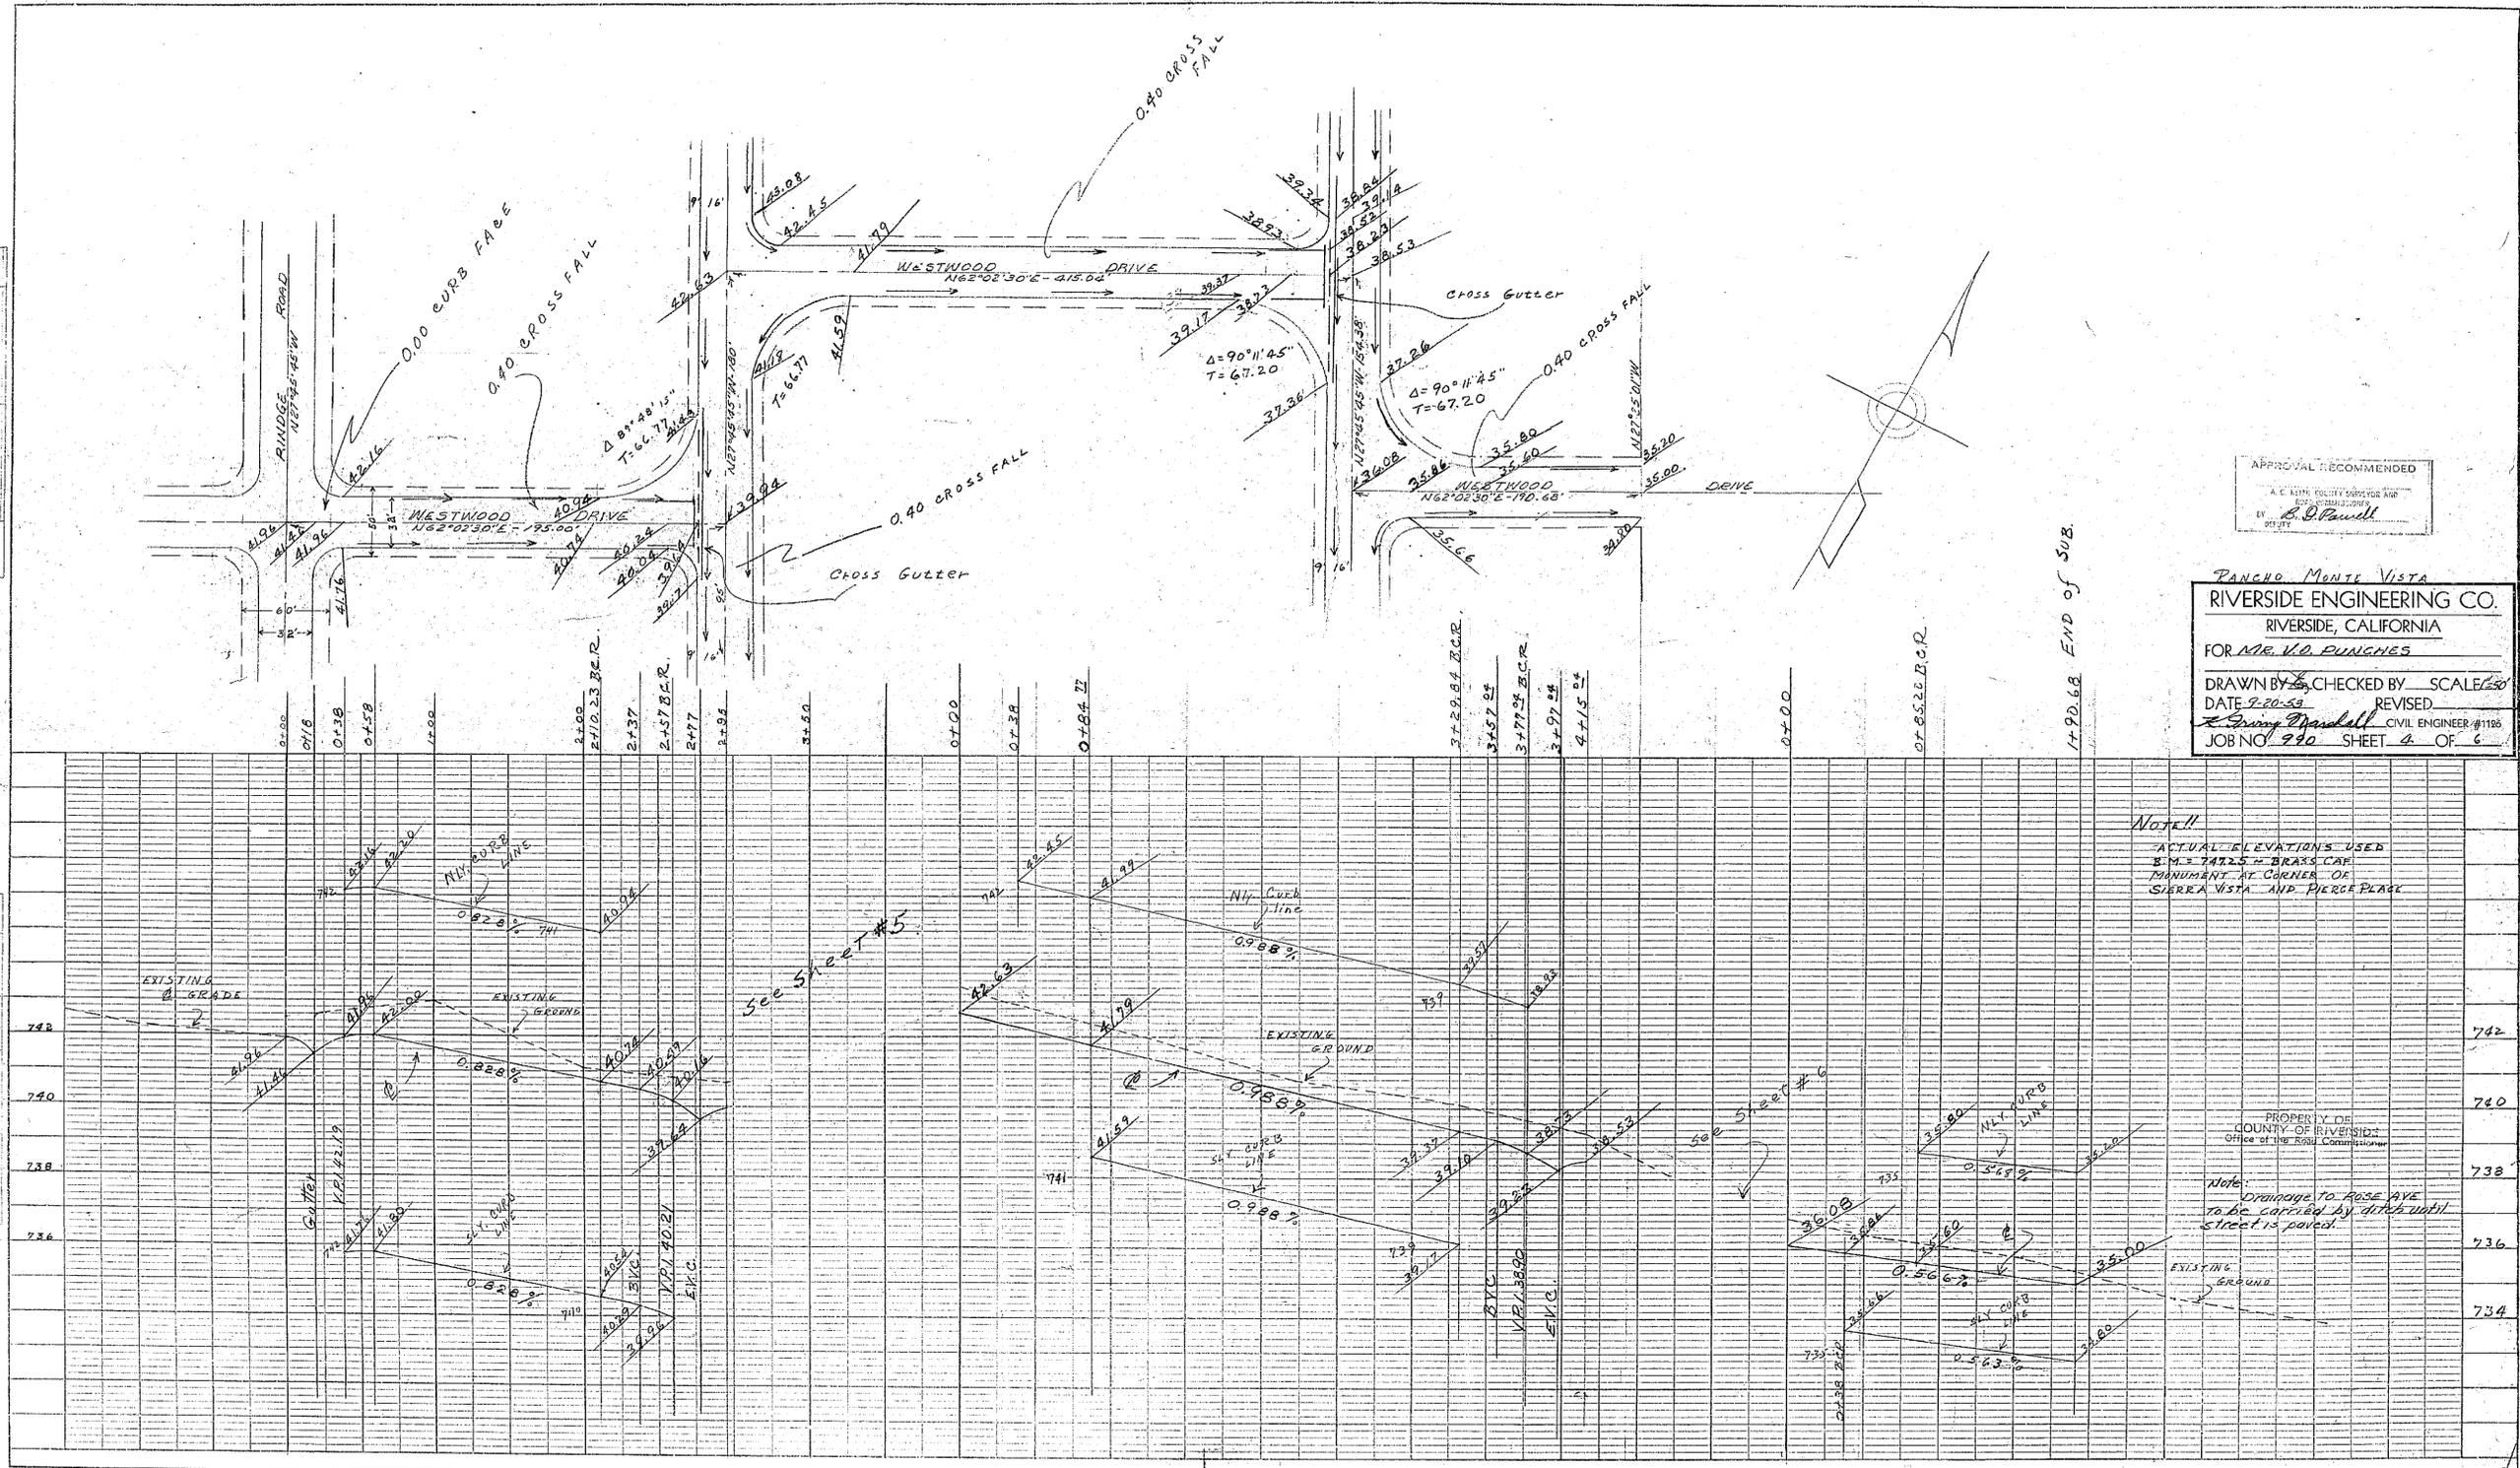

APPROVAL RECOMMENDED
 A.C.E.M. QUALITY INSPECTOR FOR
 CIVIL ENGINEERING
 BY: *B. Paul*

RANCHO MONTE VISTA
 RIVERSIDE ENGINEERING CO.
 RIVERSIDE, CALIFORNIA
 FOR MR. V.D. PUNCHES
 DRAWN BY: [blank] CHECKED BY: [blank] SCALE: 1/8\"/>


NOTE!!
 ACTUAL ELEVATIONS USED
 B.M. = 7422.5 = BRASS CAP
 PERMANENT AT CORNER OF
 SIERRA VISTA AND PIERCE PLACE

PROPERTY OF
 COUNTY OF RIVERSIDE
 Office of the Road Commissioner
 Note: Drainage to ROSE AVE
 to be carried by ditch until
 street is paved.

R-809-D-455

PLAN
 DATE: _____
 BY: _____
 CHECKED BY: _____
 NO. OF SHEETS: _____

PROFILE
 DATE: _____
 BY: _____
 CHECKED BY: _____
 NO. OF SHEETS: _____

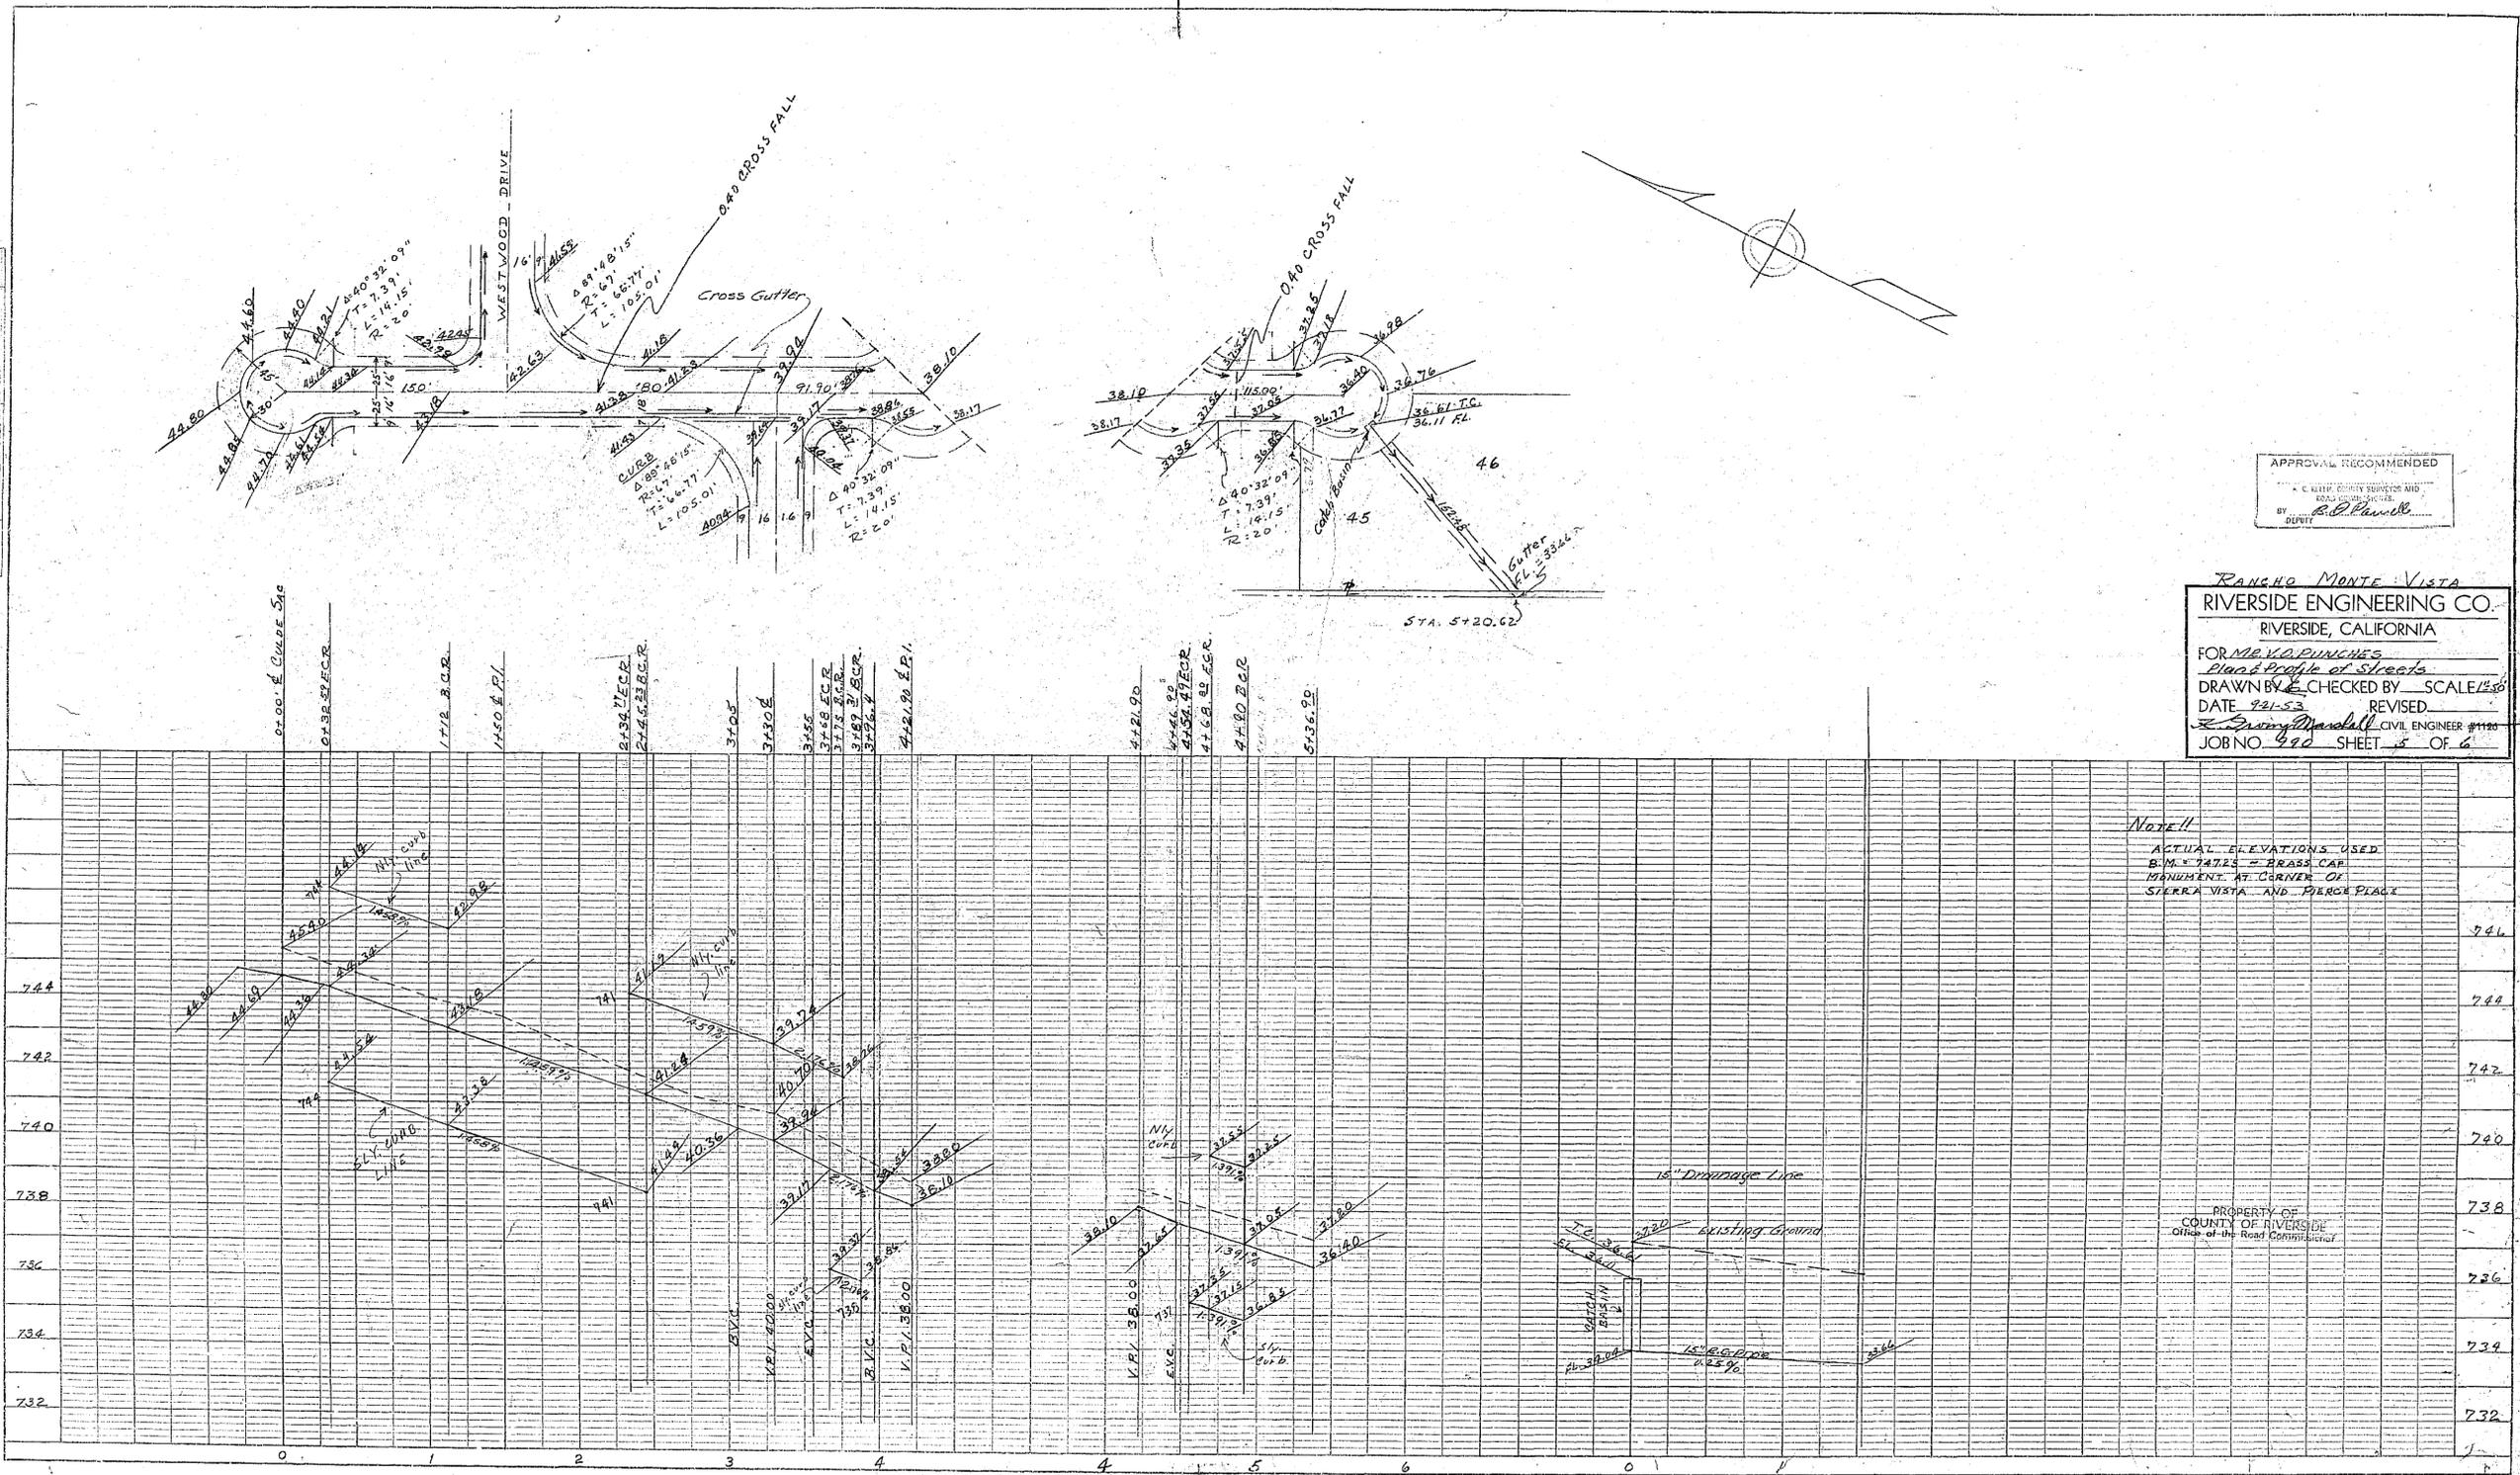

APPROVAL RECOMMENDED
 A. C. KEENE, COUNTY SURVEYOR AND
 ROAD ENGINEER
 BY: E. D. Powell
 SUPERVISOR

RANCHO MONTE VISTA
 RIVERSIDE ENGINEERING CO.
 RIVERSIDE, CALIFORNIA
 FOR MR. V. D. PUNCHES
 ROAD PROFILE OF STREETS
 DRAWN BY E. CHECKED BY _____ SCALE 1"=20'
 DATE 9-21-53 REVISED _____
E. D. Powell CIVIL ENGINEER #1120
 JOB NO. 490 SHEET 5 OF 6

NOTE:
 ACTUAL ELEVATIONS USED
 B.M. 74725 = BRASS CAP
 MANUMENT AT CORNER OF
 SIERRA VISTA AND PERCE PLACE


PROPERTY OF
 COUNTY OF RIVERSIDE
 Office of the Road Commissioner

PLATE 1 - PLAN, PROFILE & P. & I. S. E. STAINED
 HARVEY'S BLUE INK CO., NEW YORK

R-809 ~~1155~~

PLAN
 SUBMITTED BY
 CHECKED BY
 DATE
 NO.

PROFILE
 SUBMITTED BY
 CHECKED BY
 DATE
 NO.

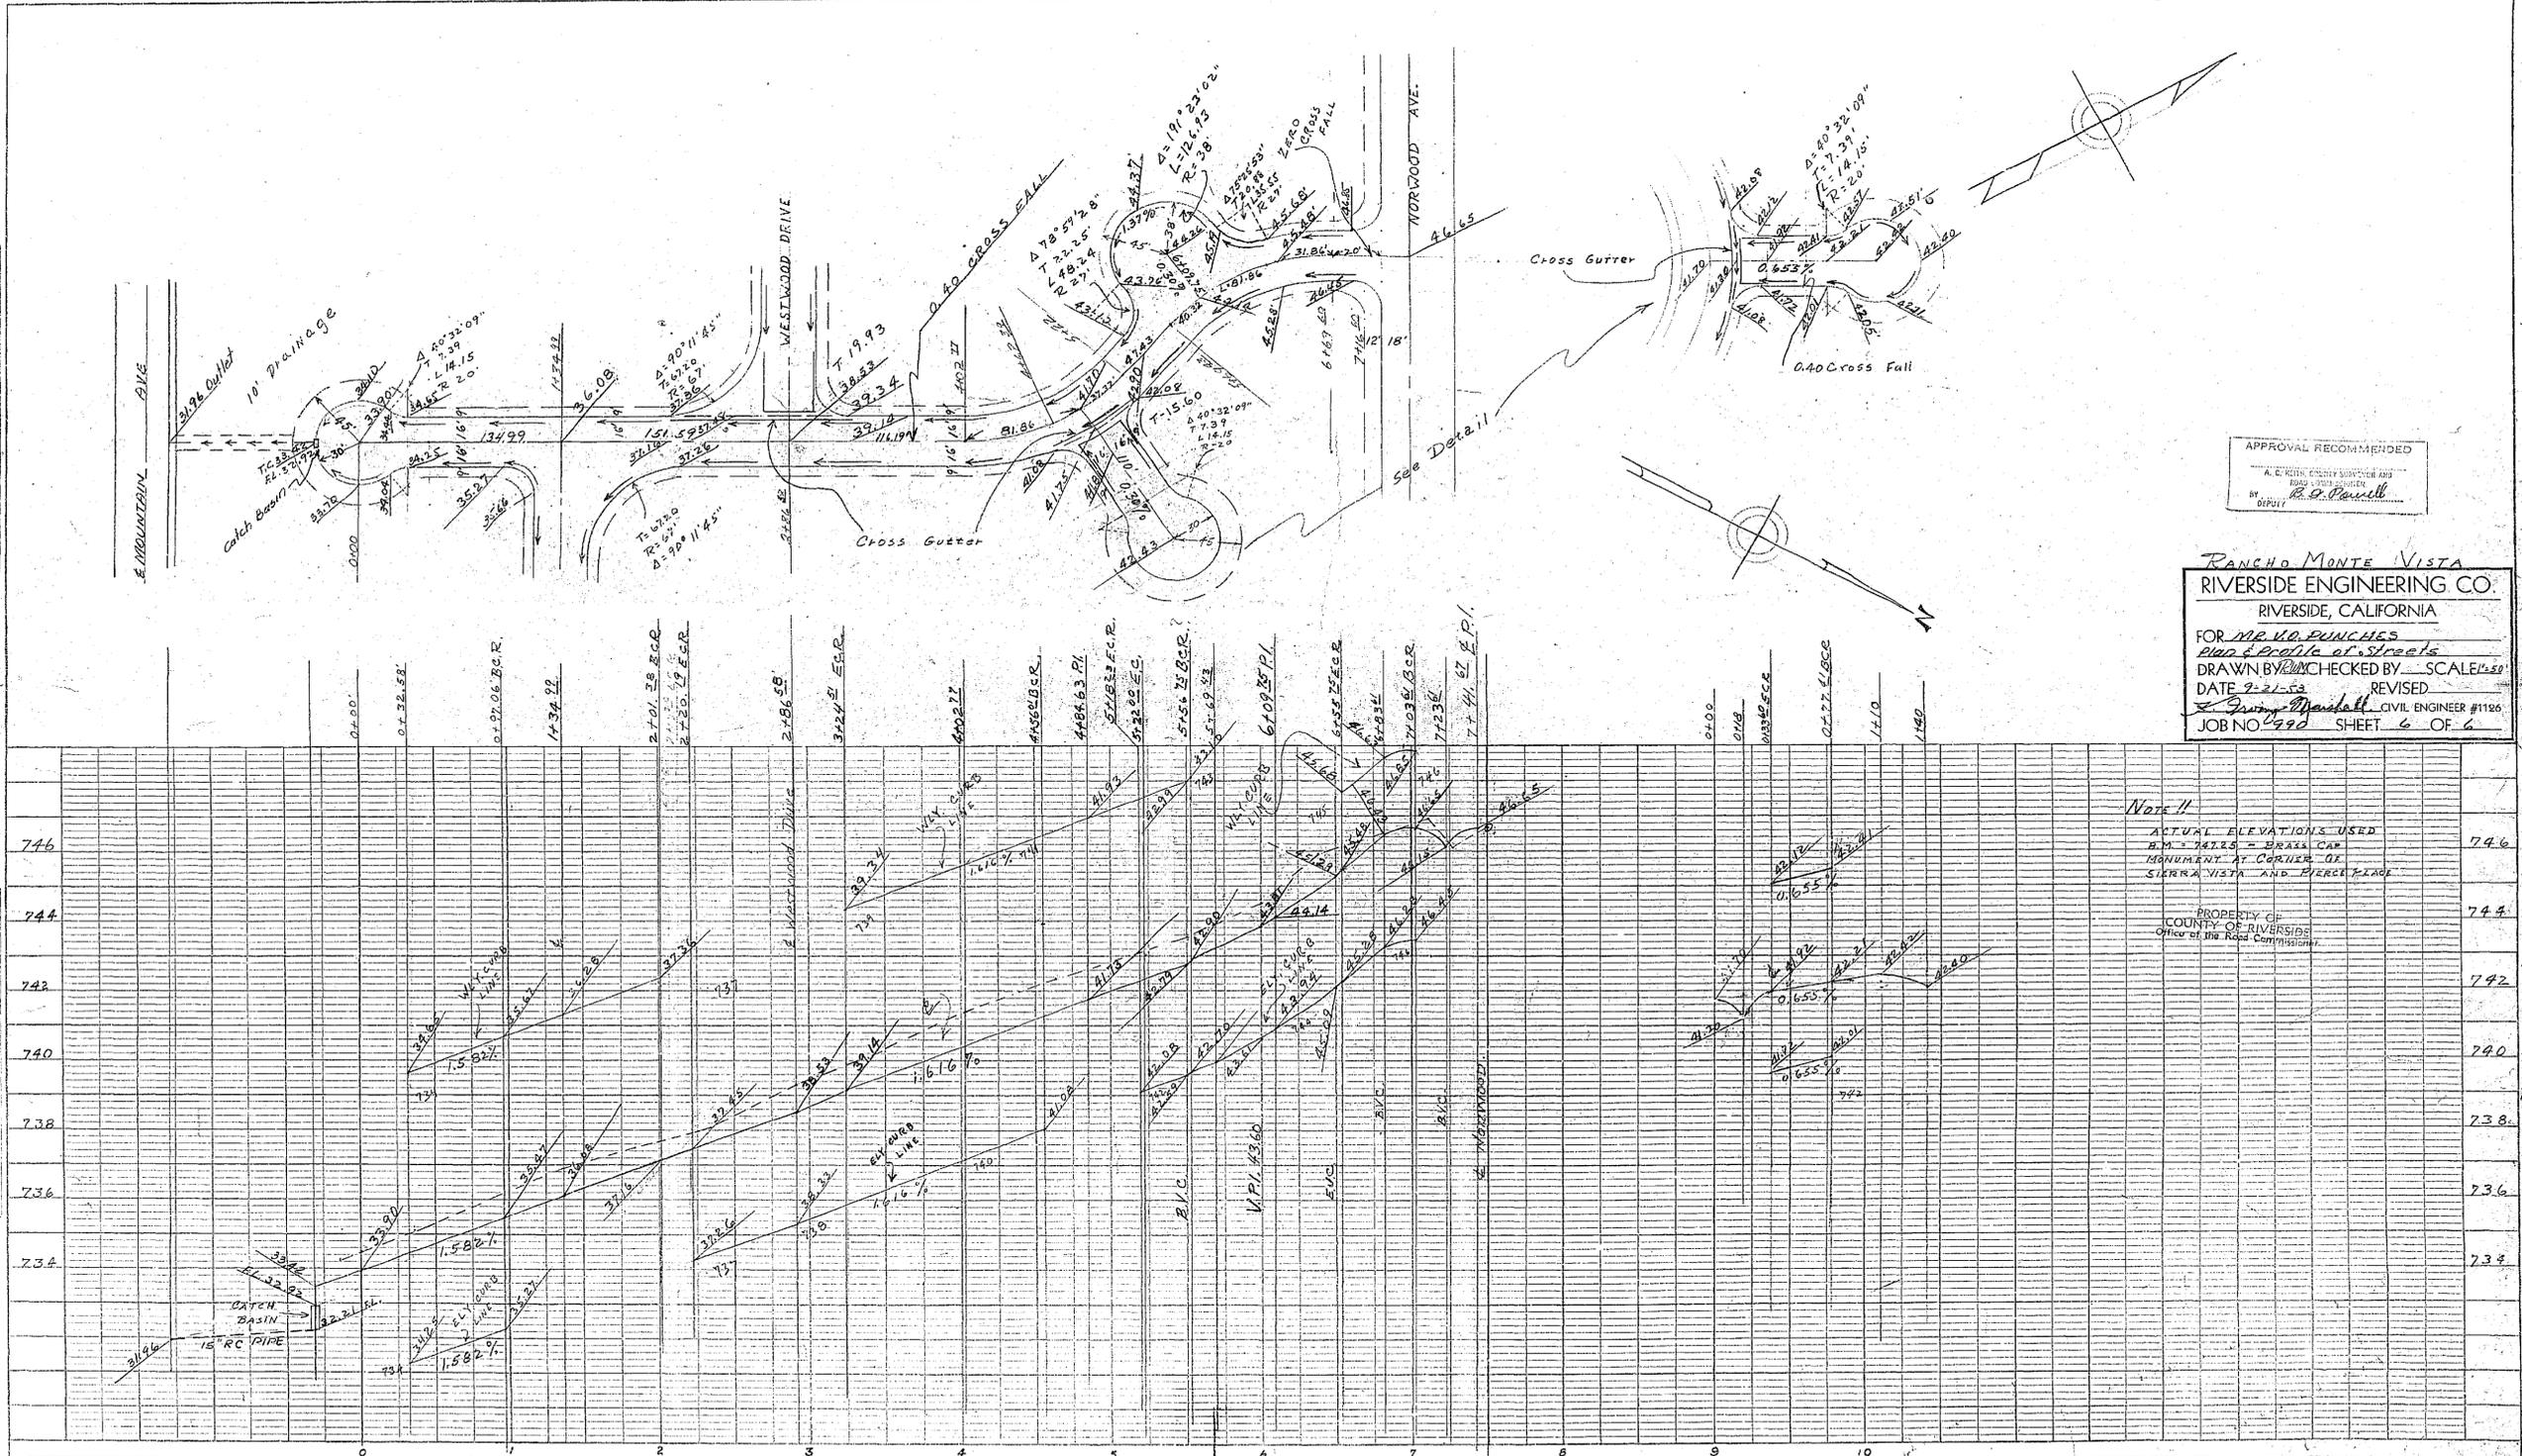

APPROVAL RECOMMENDED
 A. C. RIVER COUNTY SUPERVISOR AND
 ROAD DISTRICT OFFICER
 BY
 R. G. Powell
 DISTRICT

RANCHO MONTE VISTA
 RIVERSIDE ENGINEERING CO.
 RIVERSIDE, CALIFORNIA
 FOR MR. V.D. PUNCHES
 Plan & Profile of Streets
 DRAWN BY [Signature] CHECKED BY [Signature] SCALE 1/8" = 1'-0"
 DATE 2-21-53 REVISED
 R. G. Powell CIVIL ENGINEER #1126
 JOB NO. 790 SHEET 6 OF 6

Note 11

ACTUAL ELEVATIONS USED
 B.M. 742.85 = BRASS CAP
 MONUMENT AT CORNER OF
 SIERRA VISTA AND BERGE PLAZA

PROPERTY OF
 COUNTY OF RIVERSIDE
 Office of the Road Commission

R-809-3-115