


- GENERAL NOTES**
- All Construction shall be in accordance with the Riverside Department of Public Works.
 - It shall be the responsibility of the contractor to provide provisions of labor, materials, and equipment and at no extra cost to the City.
 - Trim edge of existing pavement, where new pavement joins existing pavement to a clean, straight line. Construct match-up paving as shown and overlay paving as directed in the field to produce a smooth crown section.
 - Prime coat, seal coat, and paint binder are required.
 - Grading will require a permit under Ordinance 3023 for a cut or fill exceeding 100 cubic yards, or a fill over one foot in depth.

Approx. location of 30" high pressure gas main
 For exact location contact
 So. Counties Gas Co., Indio, Calif.
 Diamond 73522

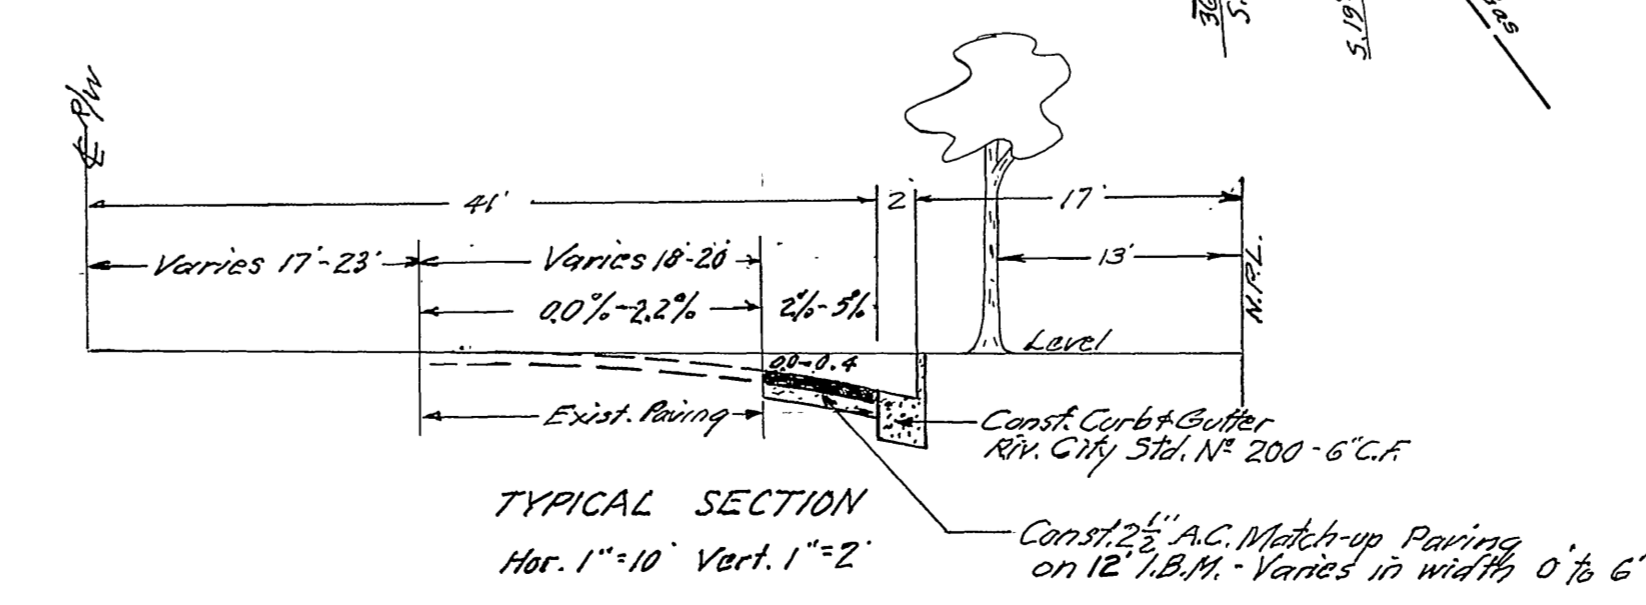

B.M. R.R. Spike in P.P. N° 495832 H at N. Side M. Allister St and E. Victoria Ave. Elev. = 861.09

J.F. DAVIDSON - CIVIL ENGINEER
 R.E. N° 652
 RIVERSIDE - CALIFORNIA
 APPROVED BY *J.P. Dunder* DATE 9-14-64

STREET PLAN & PROFILE
VICTORIA AVENUE
 TRACT 2848
 Hor. Scale: 1"=40' Vert. Scale: 1"=4'
W.D.G. Ron
A. Pic
J. Martinez N° R-856
 7-23-64