


10658.TIF

STREET BAKAL DR. / X-STREET ORCHARD PK DR. / TRACT BNDR.

OFFICE USE ONLY

LEGEND

- -Set Ramset Nail On T.C.
- -Set 1" I.P. w/plastic plug stamped R.C.E. 17550, Flush.
- △ -Set Nail w/R.C.E. 17550 tag on top of curb at prolongation of side lot lines.
- x -Fd. lead & tack on top of concrete curb.

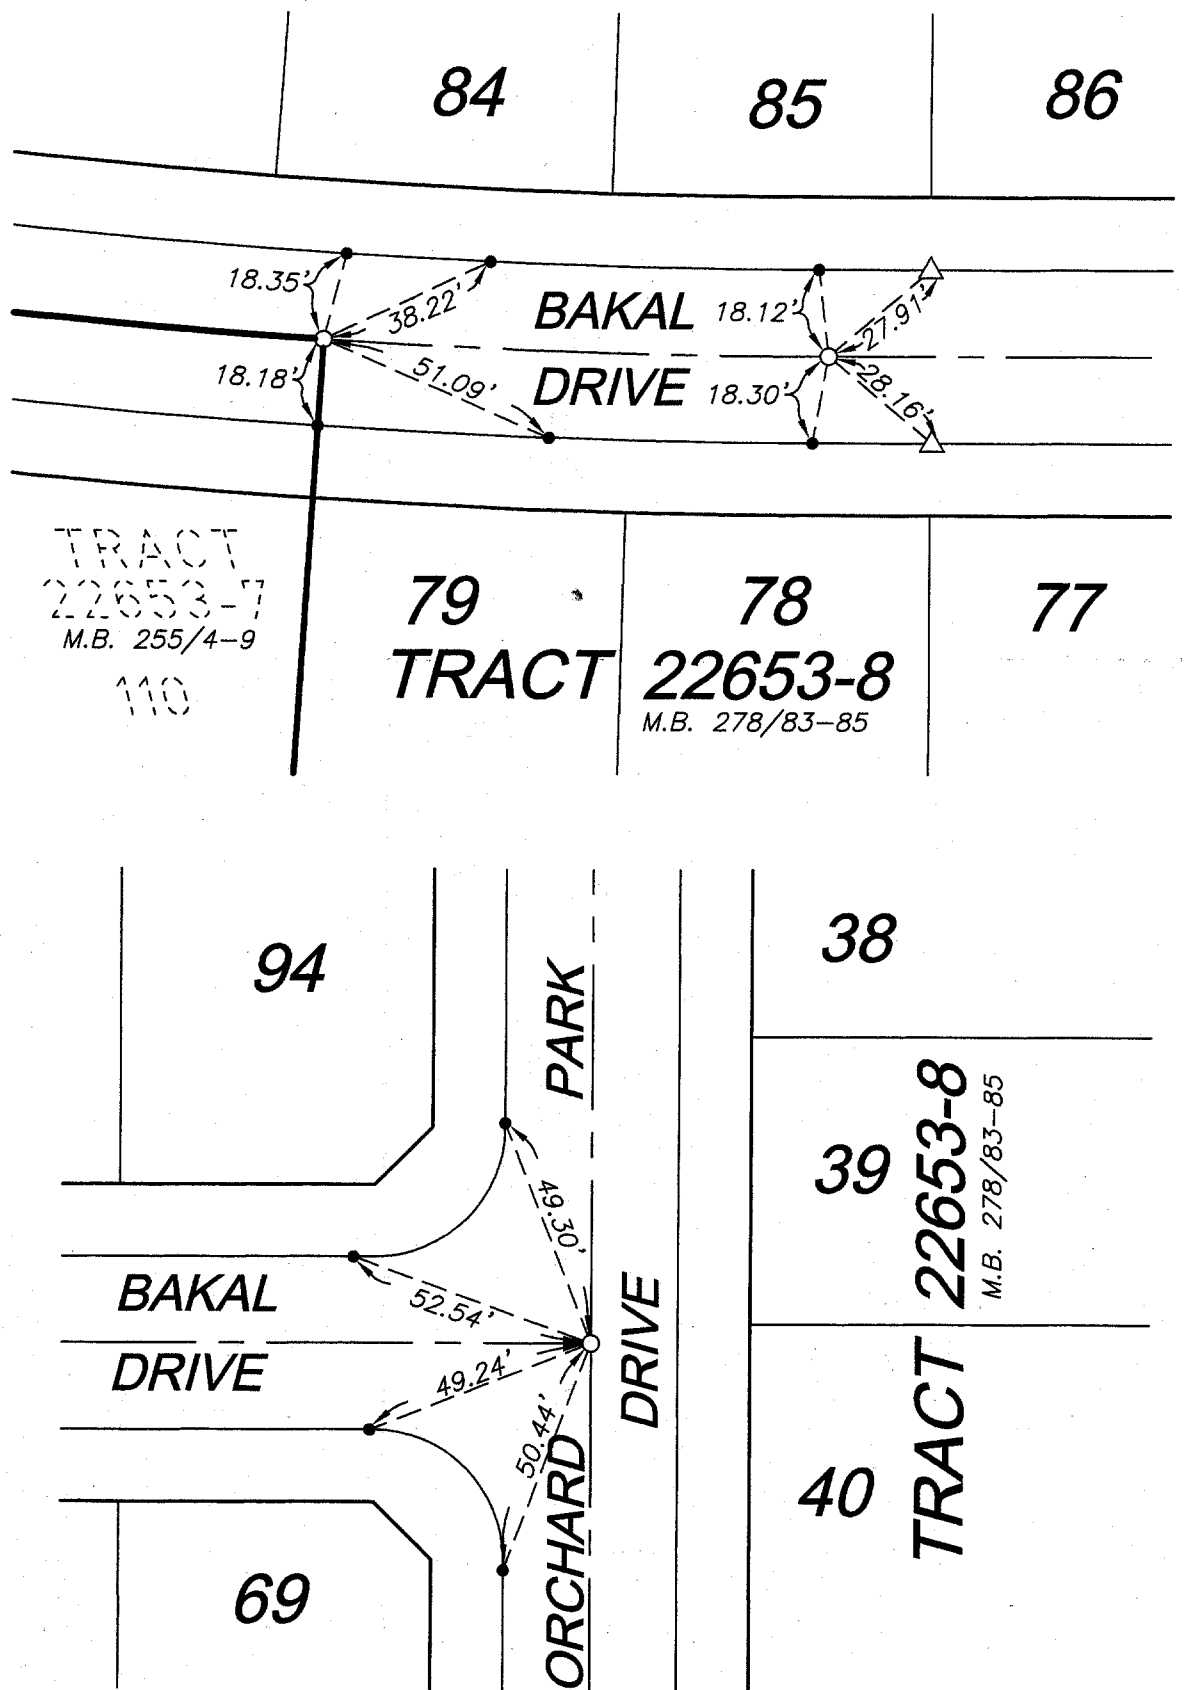

TRACT 22653-7
M.B. 255/4-9
110

79 TRACT

78 TRACT 22653-8
M.B. 278/83-85

77

94

PARK DRIVE

38

39

TRACT 22653-8
M.B. 278/83-85

BAKAL DRIVE

ORCHARD DRIVE

40

69

TRACT 22653-8

--- OFFICIAL TIE PLAT ---
CITY OF RIVERSIDE

SCALE: 1" = 40'

DATE: 9-10-02

DR. BY: C.E.G.

W.O.: 1001-001

PREPARED BY: C.E.G. Cnty Engineering Group, Inc.
CIVIL ENGINEERING PLANNING SURVEYING

2020 IOWA Avenue, Suite 102, Riverside, CA 92507
P.O. Box 52050, Riverside, CA 92517 (909) 683-5234 FAX (909) 683-5301

SHEET

3

OF 5 SHEETS