


11296.TIF

STREET RALEY DR. X-STREET AMBS DR.

OFFICE USE ONLY

LEGEND

- -Set Nail on T.C.
- O -Set 1" I.P. w/plastic plug stamped R.C.E. 17550. Flush.
- △ -Set Nail w/R.C.E. 17550 tag on top of curb at prolongation of side lot lines.
- x -Fd. lead & tack on top of concrete curb.

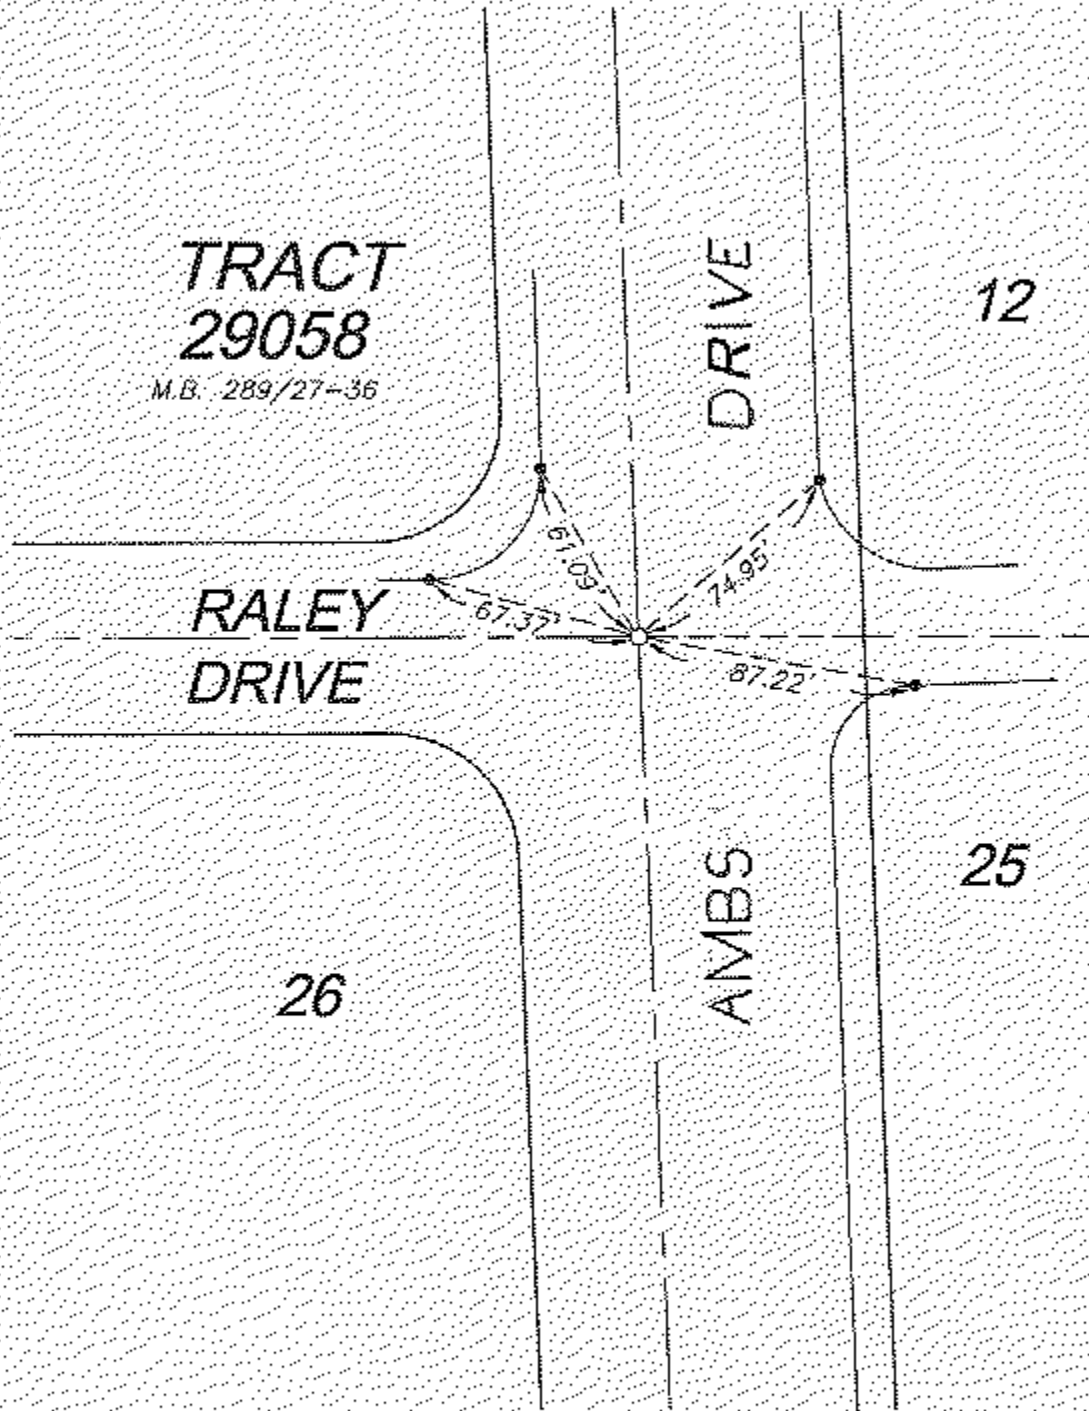

SCALE: 1" = 60'

DATE: 03-28-03

DR. BY: C.E.G.

W.O.: 1104-001

**--- OFFICIAL TIE PLAT ---**  
**CITY OF RIVERSIDE**

PREPARED BY: **C.E.G.** *County Engineering Group, Inc.*  
CIVIL ENGINEERING PLANNING SURVEYING

2020 IOWA Avenue, Suite 102, Riverside, CA 92507  
P.O. Box 52050, Riverside, CA 92517 (909) 683-5234 FAX (909) 683-5301

SHEET

7

OF 13 SHEETS