

11300.T1F

STREET PIERCE ST.

X-STREET RIVERWALK PRKWAY.

OFFICE USE ONLY


LEGEND

- -Set Nail on T.C.
- -Set 1" I.P. w/plastic plug stamped R.C.E. 17550, Flush.
- △ -Set Nail w/R.C.E. 17550 tag on top of curb at prolongation of side lot lines.
- x -Fd. lead & tack on top of concrete curb.



**TRACT  
29058**

M.B. 289/27-36

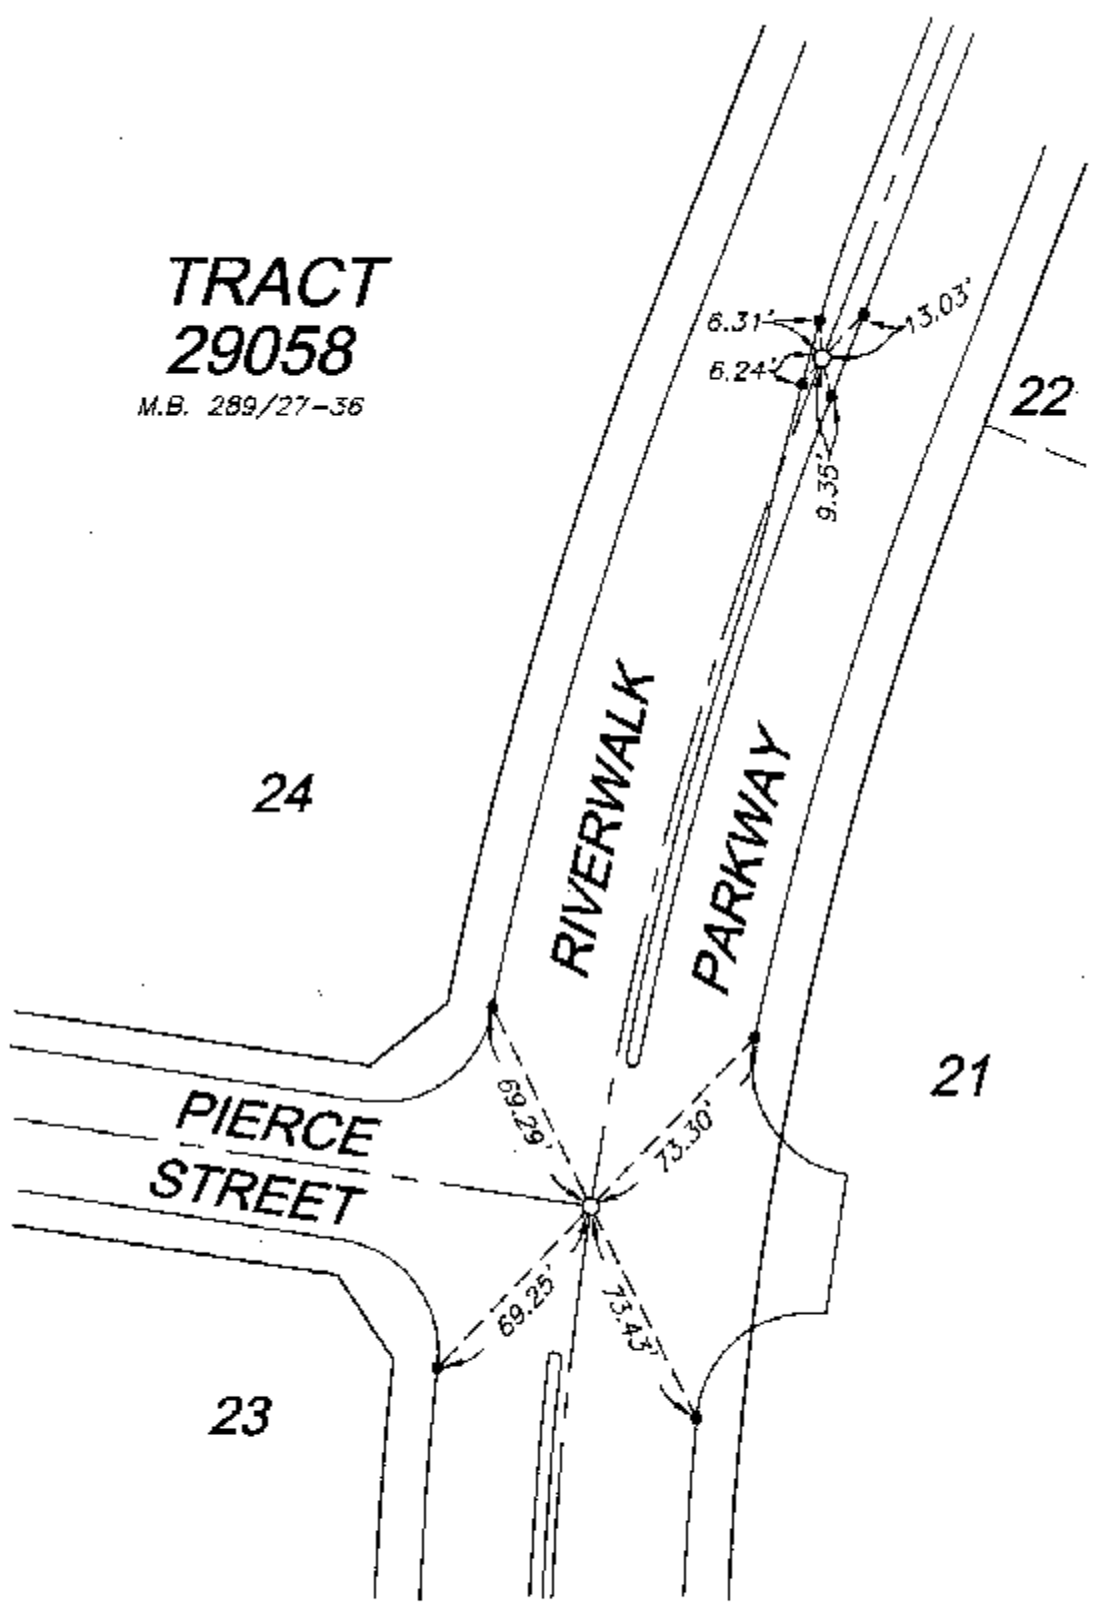

SCALE: 1" = 60'  
 DATE: 03-28-03  
 DR. BY: C.E.G.  
 W.O.: 1104-001

**--- OFFICIAL TIE PLAT ---  
CITY OF RIVERSIDE**

PREPARED BY: **C.E.G.** Carty Engineering Group, Inc.  
 CIVIL ENGINEERING PLANNING SURVEYING  
 2020 IOWA Avenue, Suite 102, Riverside, CA 92507  
 P.O. Box 52050, Riverside, CA 92517 (909) 683-5234 FAX (909) 683-5301

SHEET  
**11**  
OF 13 SHEETS