

TRACT 28491-1


M.B. 282/94-98

STREET JOHN F KENNEDY DR. X-STREET ALISO CT.

OFFICE USE ONLY

LEGEND

- -Set Nail on T.C.
- -Set Nail and R.C.E. 17550 Tag in top of curb at the prolongation of side lot lines.
- △ -Set 1/2" Spike and Washer Stamped R.C.E. 17750 , Flush.

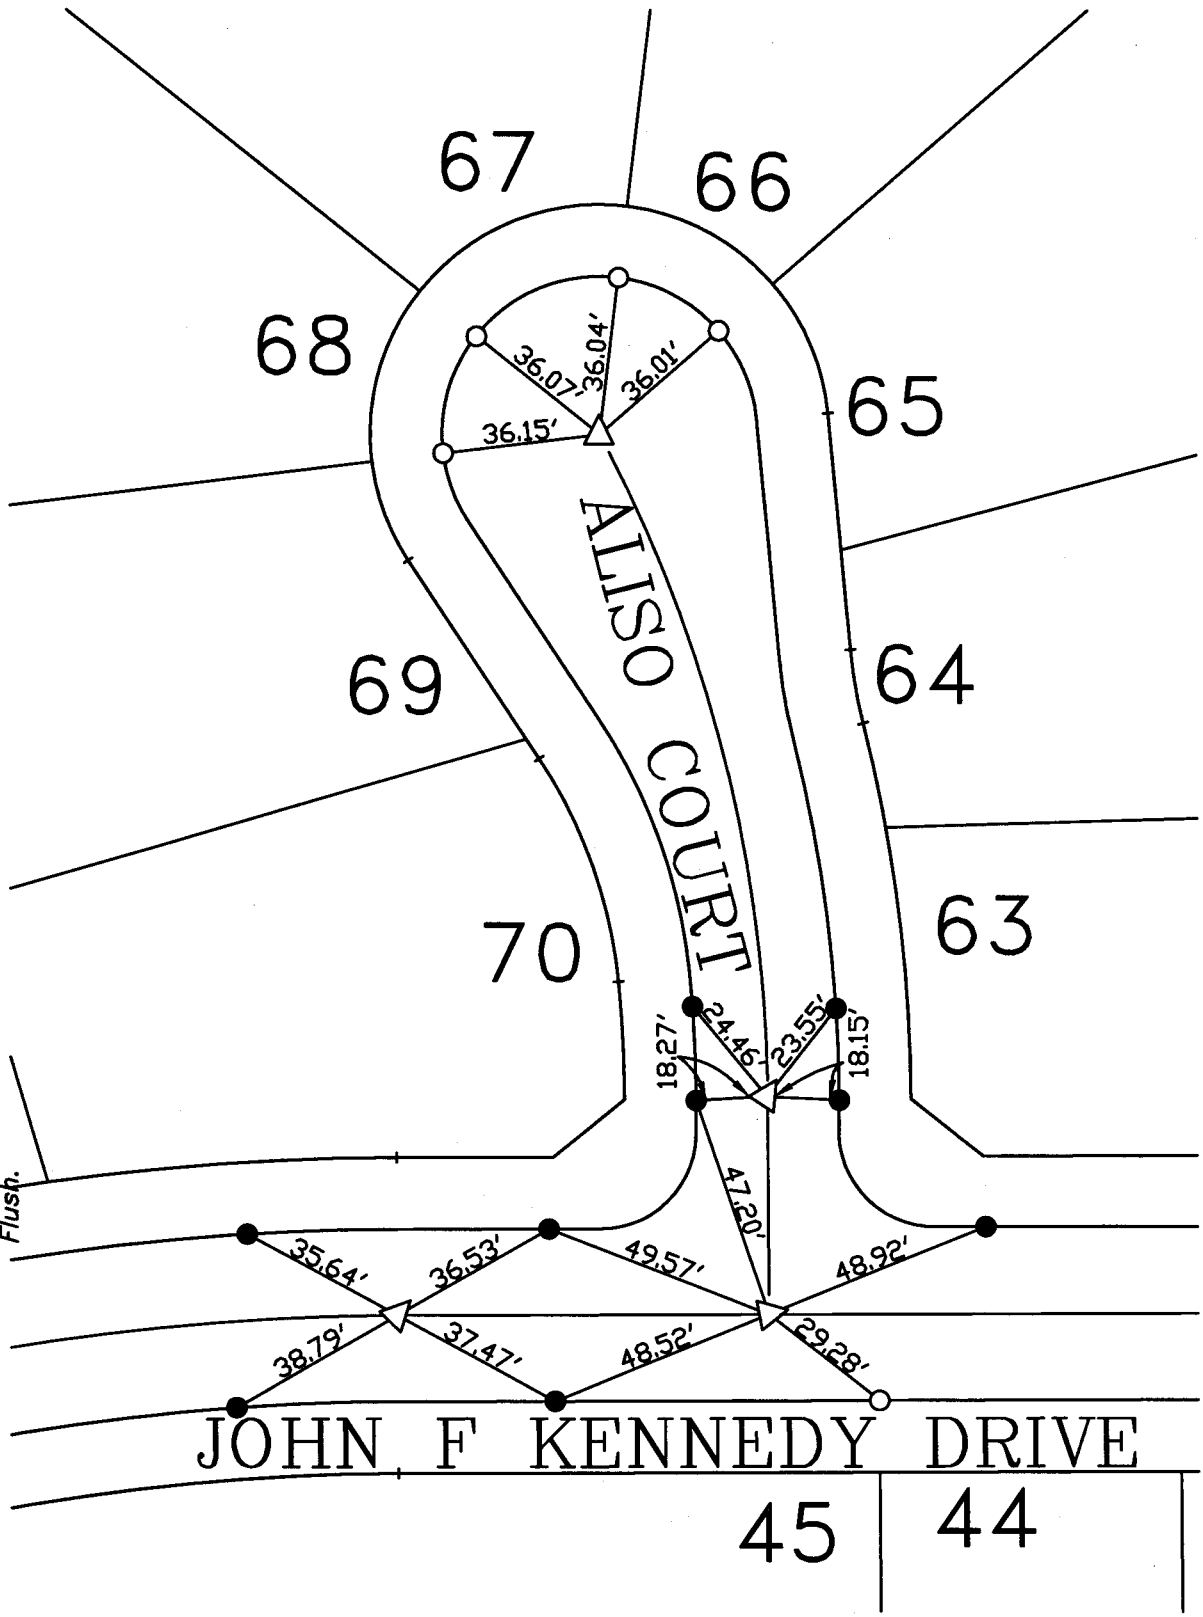

SCALE: 1" = 40'

DATE: 10 - 2005

DR. BY: C.E.G.

W.O.: 1009-03

--- OFFICIAL TIE PLAT ---

CITY OF RIVERSIDE

PREPARED BY: **C.E.G.** *Canty Engineering Group, Inc.*
CIVIL ENGINEERING PLANNING SURVEYING

2010 IOWA Avenue, Suite 110, Riverside, CA 92507
P.O. Box 52050, Riverside, CA 92517 (951) 683-5234 FAX (951) 683-5301

SHEET

5

OF 8 SHEETS