


TRACT 28491-2

M.B. 282/99-100

11811.TIF

STREET JOHN F. KENNEDY DR. X-STREET DAISY CT.  
OFFICE USE ONLY

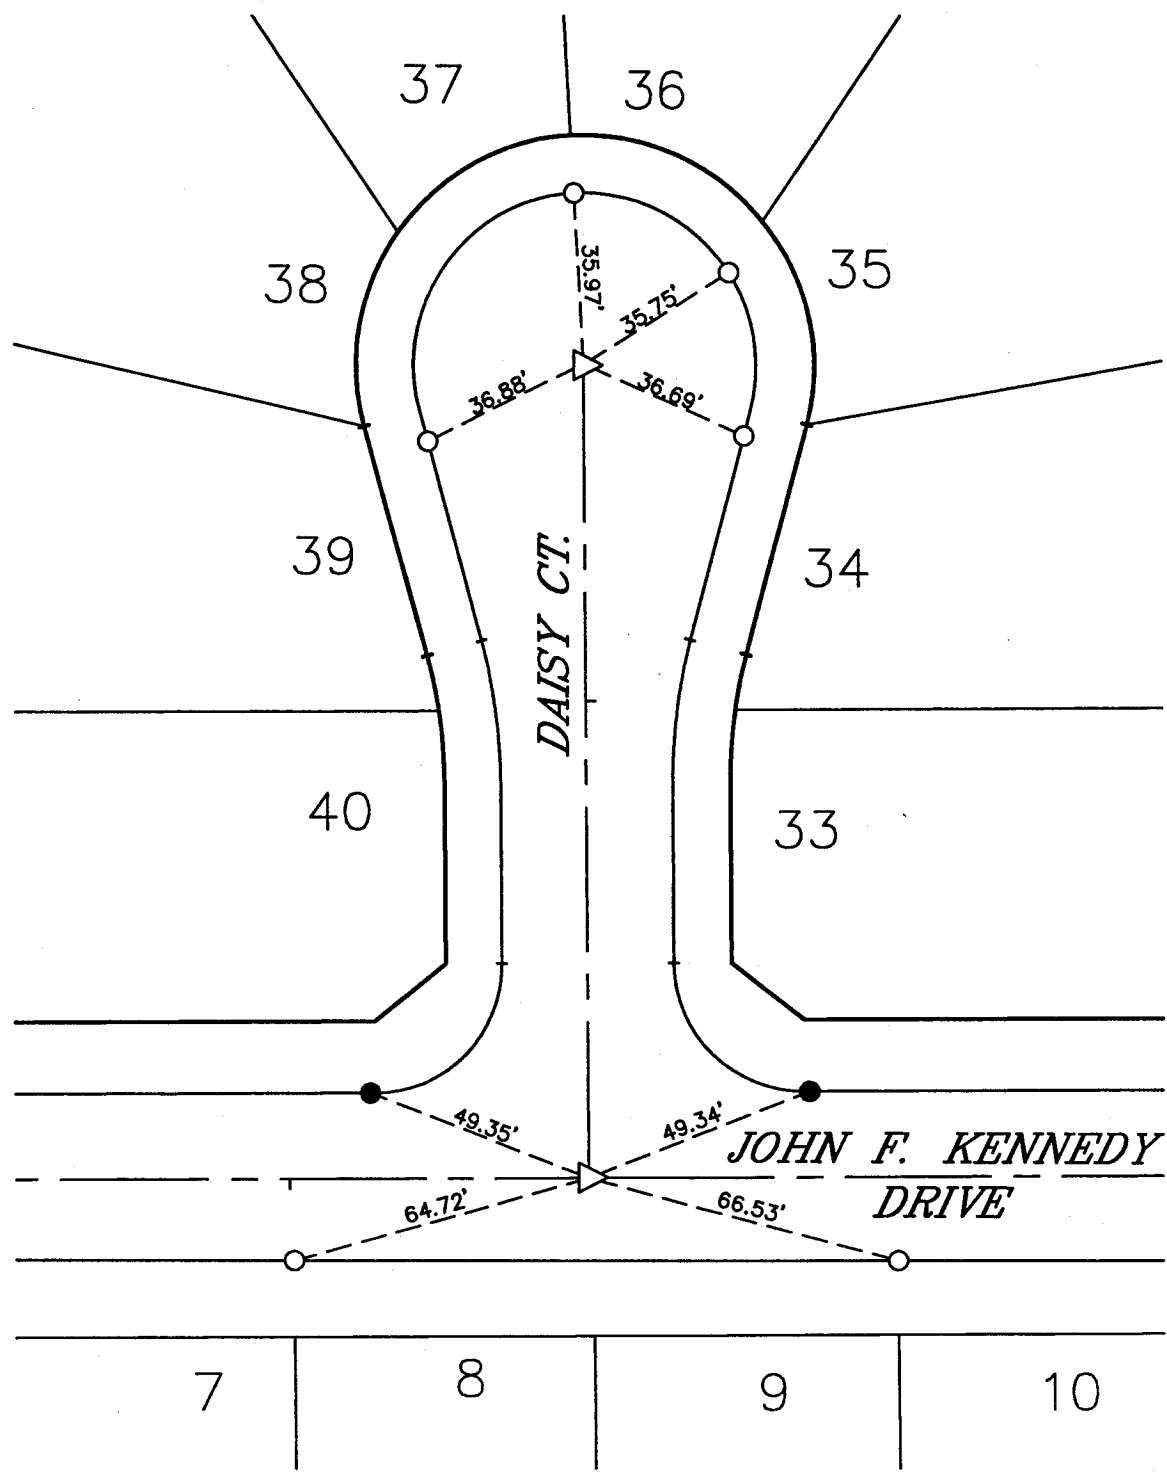

LEGEND

- - Set Ramset Nail On T.C.
- - Set Nail w/R.C.E. 17550 tag on top of curb at prolongation of side lot lines.
- △ - Set 1/2" Spike and Washer stamped R.C.E. 17550, Flush.

SCALE: 1" = 40'	<b>--- OFFICIAL TIE PLAT ---</b> CITY OF RIVERSIDE	SHEET
DATE: 2-06-04		<b>3</b>
DR. BY: C.E.G.	PREPARED BY: <b>C.E.G.</b> Cauty Engineering Group, Inc. CIVIL ENGINEERING PLANNING SURVEYING 2010 IOWA Avenue, Suite 110, Riverside, CA 92507 P.O. Box 52050, Riverside, CA 92517 (951) 683-5234 FAX (951) 683-5301	OF 6 SHEETS
W.O.: 1009-03		