


Riv. Co. Flood Control

Street: 12th St

9292 TIE

OFFICIAL USE ONLY

X-Street: Dwight Ave

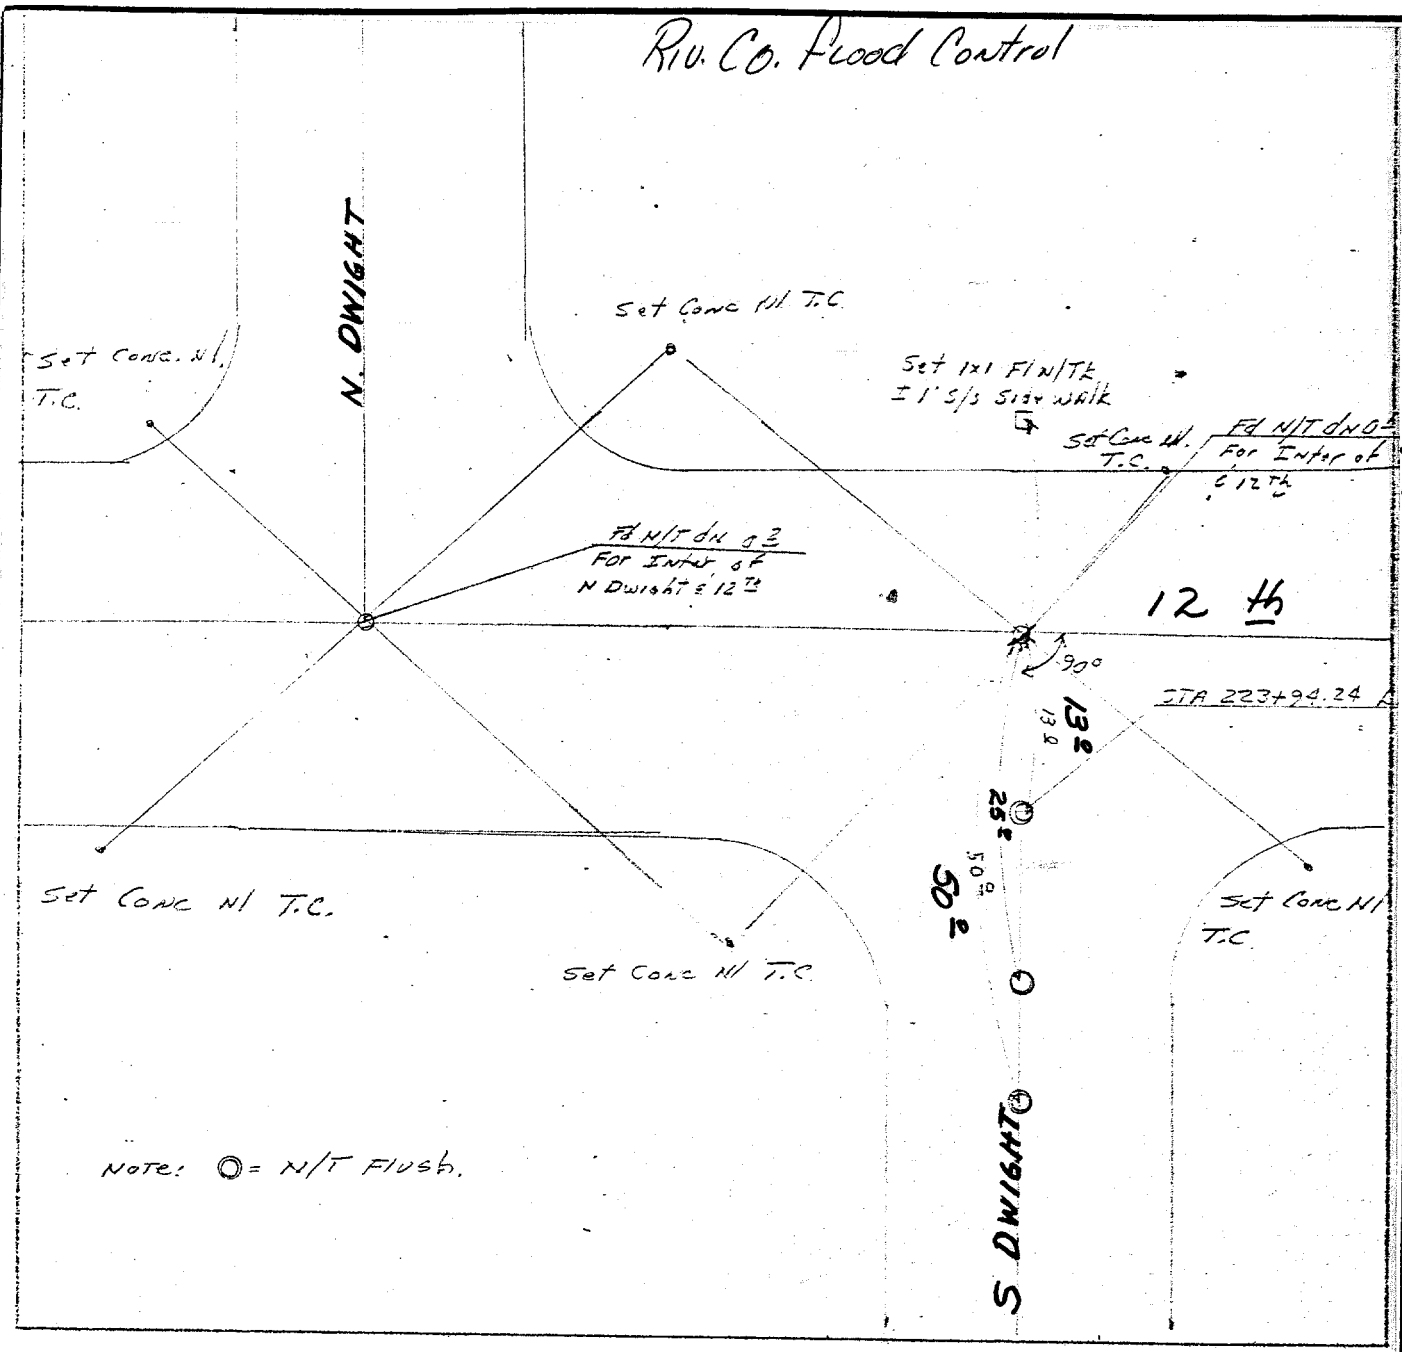

Location: R. INTER N.E.S. DWIGHT ST - CP #2 STA 223+94.24 LINE C  
 Date: 8-5-75  
 Crew: Anderson, Conser, Duke Martinez  
 Project: Box Springs Drain Stage III

- ✕ FD. Ramset Nail on T/C
- FD. LD. & TK. on T/C
- FD. "C" Nail on T/C
- Set LD. & TK. on T/C

Scale:  
 Date:  
 Drawn by:  
 W.O.:  
 F.B.:

**OFFICIAL TIE PLAT**  
**CITY OF RIVERSIDE**

These ties are for the purpose of perpetuating the found monumentation. No claim is made as to the relationship of the points or lines shown hereon to true boundary locations.

Sheet 1 of 1  
 File No.:

27