



CCVS MASTER CONTROLLER  
(POWER DISTRIBUTION)


CCVS MASTER CONTROLLER

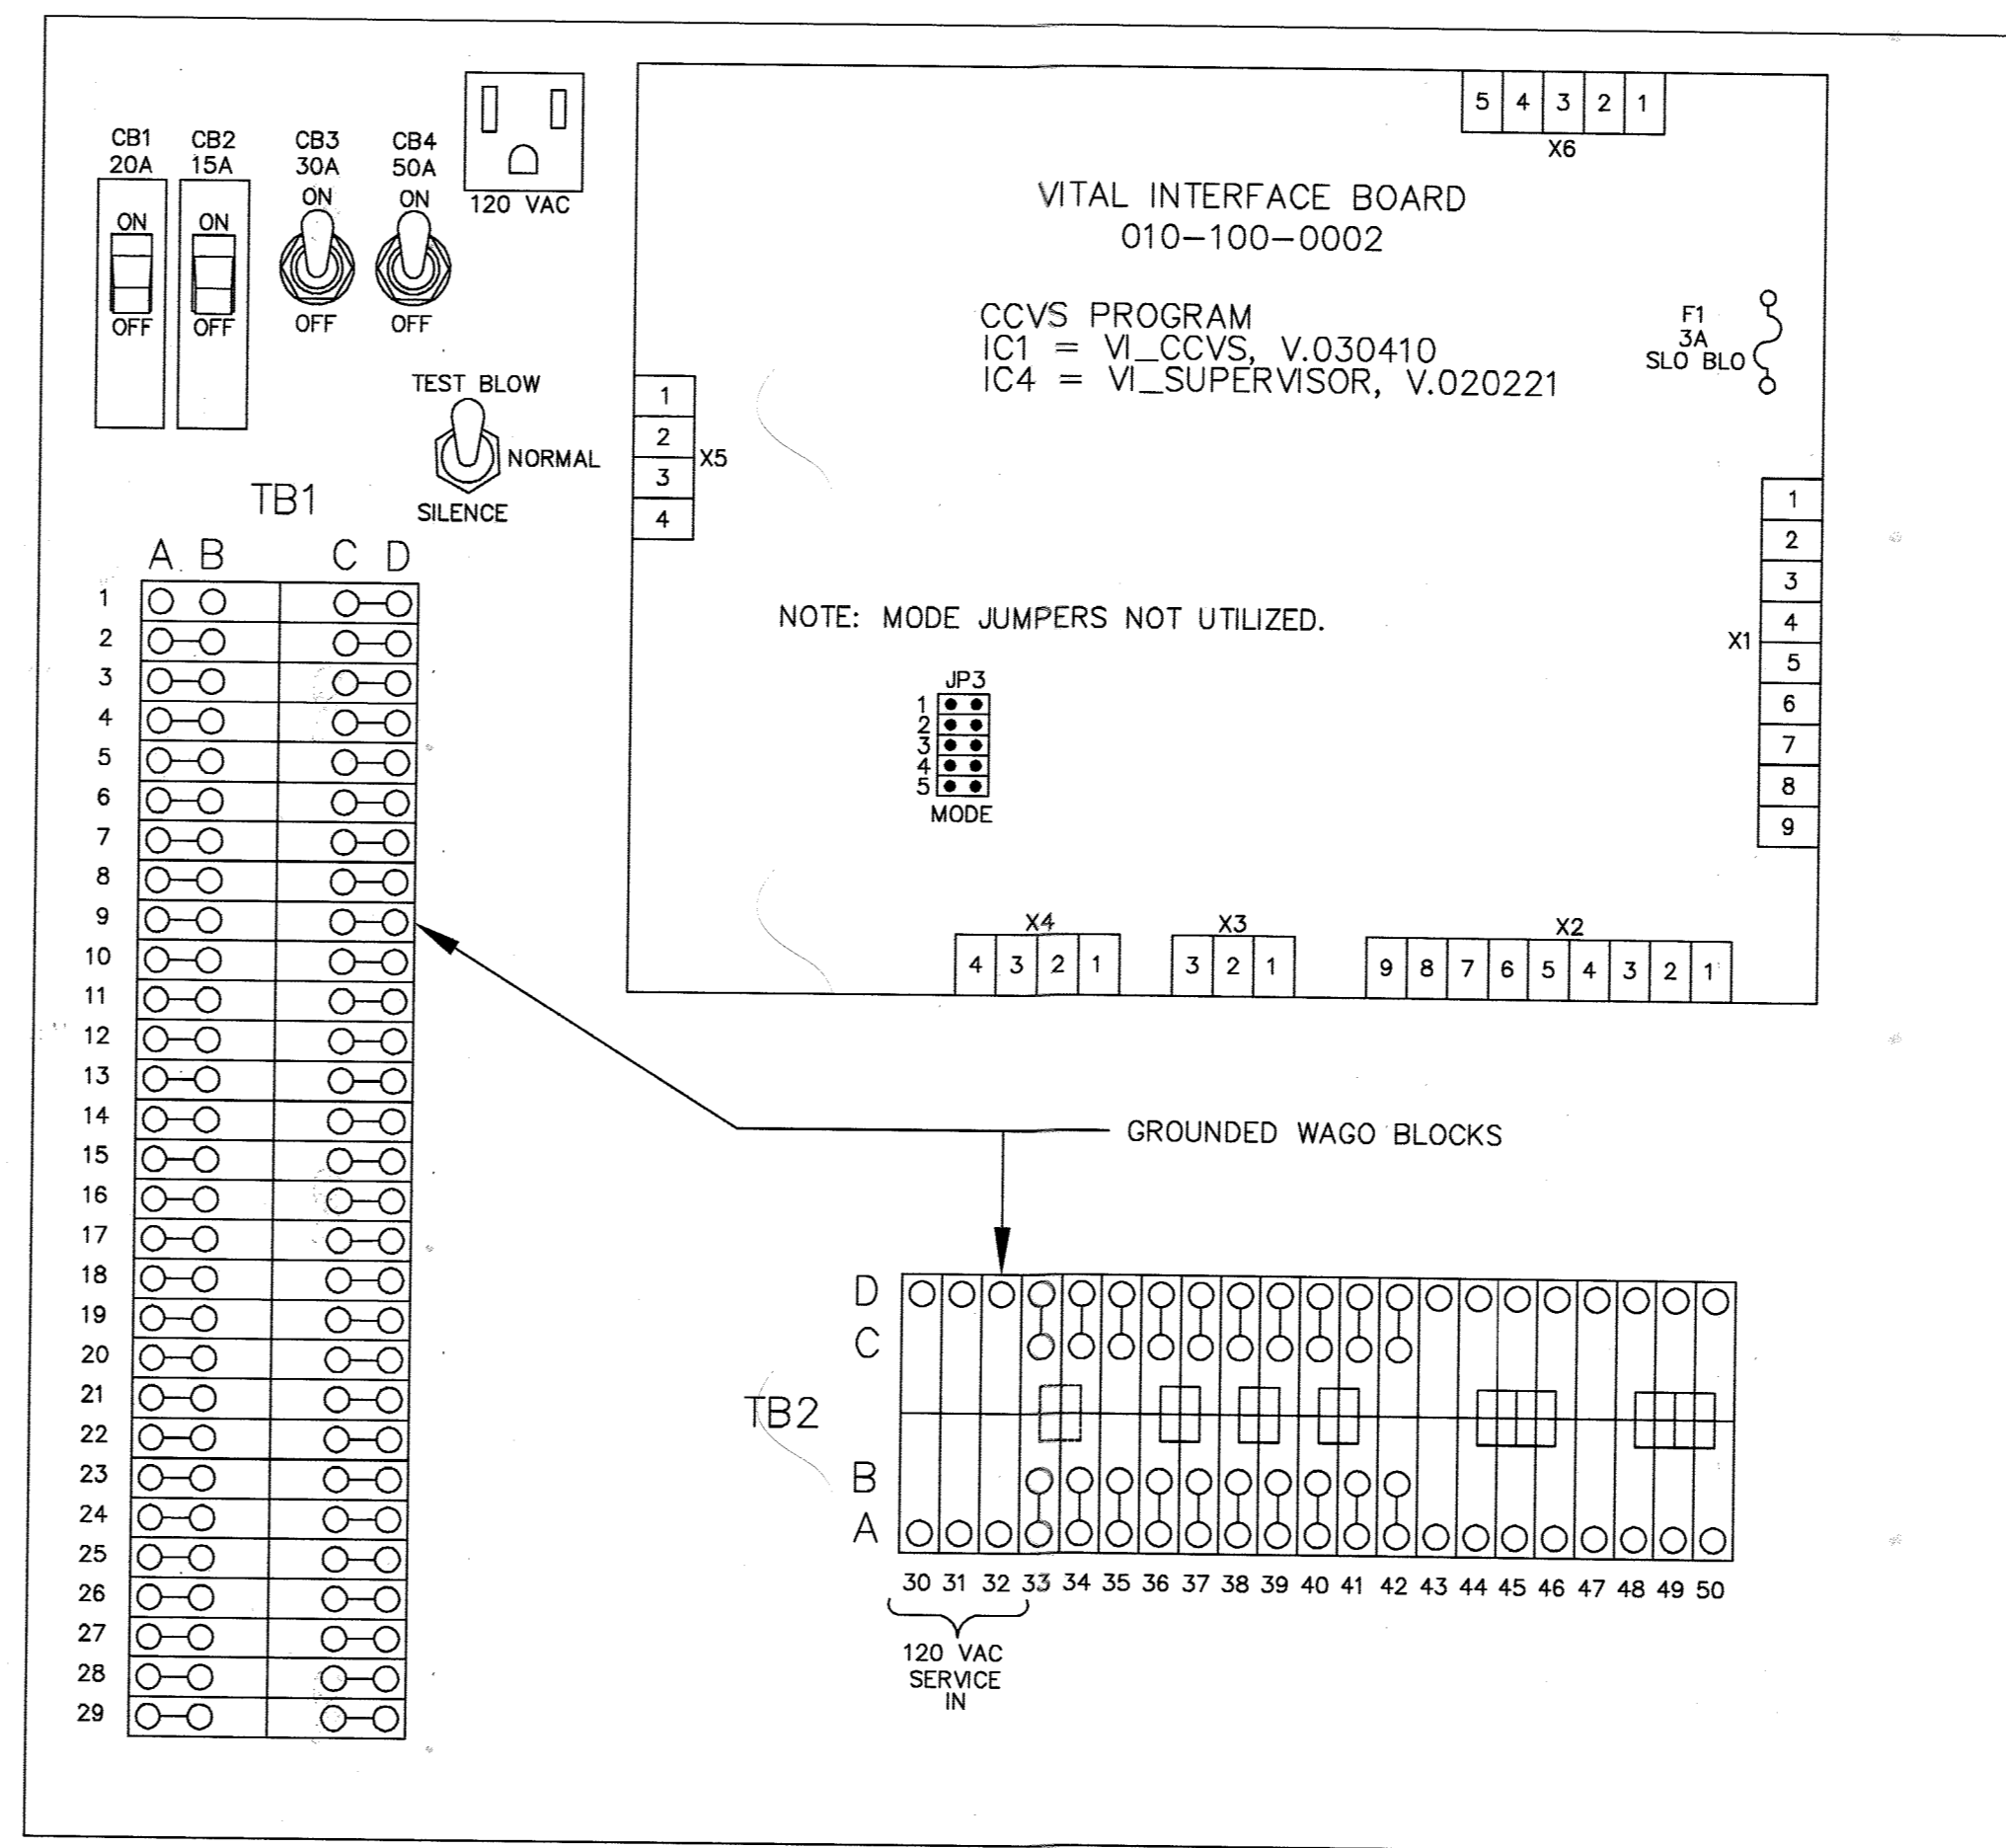

AHS VITAL SIGNAL DRIVER

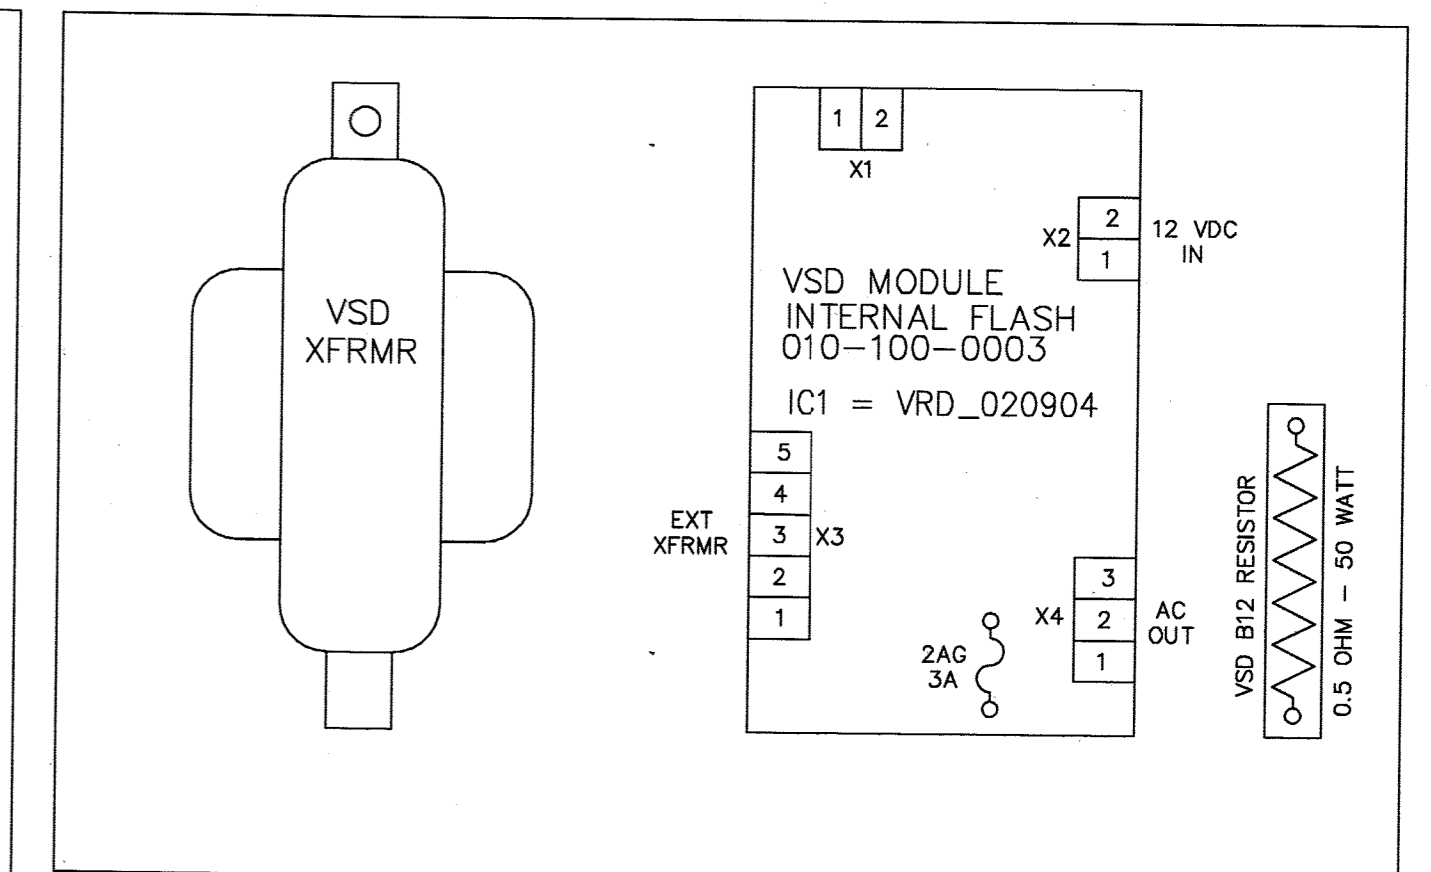

CCVS CABINET LAYOUT  
(STRAP MOUNT TO 1A POLE)

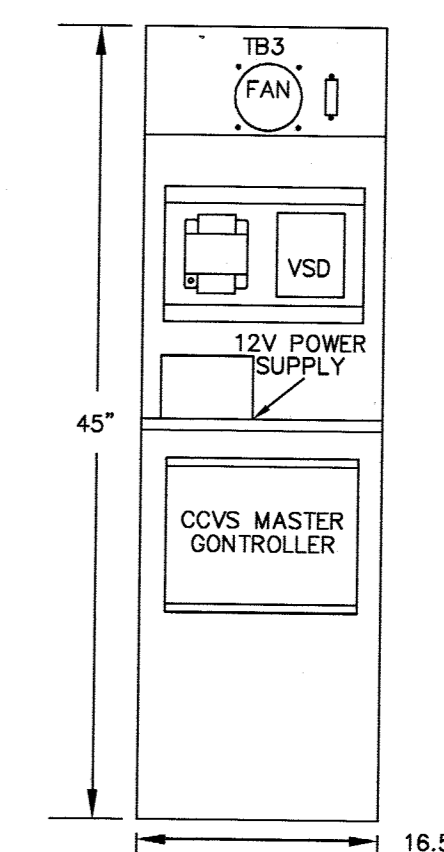

Under Ground Service Alert of Southern California  
Call: TOLL FREE 1-800-227-2600  
TWO WORKING DAYS BEFORE YOU DIG

ENGINEER IN RESPONSIBLE CHARGE  
GILBERT M. HERNANDEZ  
R.C.E. No. 69170 EXPIRES: 8-30-16  
DATE: 12-16-2015

MARK	REVISIONS	APPR.	DATE

CITY OF RIVERSIDE, CALIFORNIA  
DEPARTMENT OF PUBLIC WORKS

APPROVED BY: [Signature] DATE: 12/16/15  
BY: FM, NM, DC  
TRAFFIC DIVISION  
CONSTRUCTION ADMIN. DATE: 12-16-15

AHS MASTER CONTROLLER AND VSD DETAILS  
LA SIERRA AVE  
METROLINK STATION  
SCALE: 1" = 10'

X-541A  
SHEET 2 OF 2  
FILE NAME: X-541A.DWG