

STRIPING LEGEND

- (A) 4" SOLID WHITE STRIPE (STD. PLAN A20A)
- (B) 8" SOLID WHITE STRIPE (STD. PLAN A20D, DETAIL 38)
- (C) 12" SOLID WHITE LIMIT LINE STRIPE (STD. PLAN A24E)
- (D) SOLID WHITE ARROW (STD. PLAN A24A, TYPE IV)
- (E) DOUBLE YELLOW STRIPE (STD. PLAN A20A, DETAIL 22)
- (F) SOLID WHITE "STOP" LEGEND (STD. PLAN A24D)

PAVEMENT DELINEATION


- INDICATES STRIPING AND PAVEMENT MARKINGS TO BE INSTALLED.
- INDICATES STRIPING AND PAVEMENT MARKINGS TO REMAIN.
- INDICATES STRIPING AND PAVEMENT MARKINGS TO BE REMOVED.

GENERAL NOTES

- 1 — ALL STRIPING AND PAVEMENT MARKINGS SHALL BE THERMOPLASTIC, UNLESS OTHERWISE NOTED.
- 2 — ALL CONFLICTING STRIPING, MARKINGS AND LEGENDS SHALL BE REMOVED BY WET SANDBLASTING.
- 3 — DETECTOR LOOPS SHALL BE INSTALLED IN THE PRESENCE OF THE TRAFFIC ENGINEER OR HIS REPRESENTATIVE.
- 4 — ALL EXISTING EQUIPMENT THAT IS REMOVED AND SALVAGED SHALL BE RETURNED TO THE CITY OF RIVERSIDE YARD.
- 5 — ALL NEW SIGNAGE SHALL HAVE REFLECTIVE SHEETING (ASTM TYPE 11) AS DIRECTED BY THE ENGINEER.
- 6 — ALL STRIPING AND MARKINGS SHALL CONFORM TO CALTRANS 2006 STANDARD PLANS AND DETAILS INCLUDING THE USE OF RAISED PAVEMENT MARKERS.
- 7 — CONTRACTOR IS RESPONSIBLE FOR ANY DAMAGE INCURRED TO TRAFFIC SIGNAL EQUIPMENT THE IS NOT INCLUDED WITHIN THE SCOPE OF WORK.

CONSTRUCTION NOTES

- (I) INSTALL "TYPE E" DETECTOR LOOPS UNLESS OTHERWISE NOTED. SPLICE TO DLC(S) AT ADJACENT PULLBOX. LOOP SPACING TO BE 10' & 15'.
- (RS) REMOVE & SALVAGE EXISTING EQUIPMENT
- (E) EXISTING EQUIPMENT TO REMAIN.
- (N 666) INDICATES NEW SIGN(S) AND/OR POST TO BE FURNISHED AND INSTALLED BY CONTRACTOR PER STD. DWG. NO. 666.

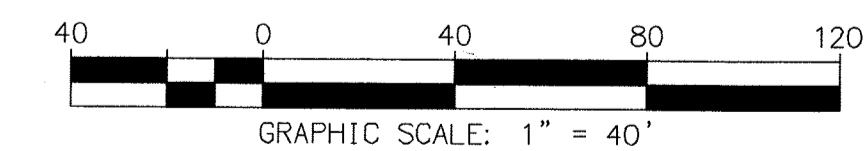

ENGINEER IN RESPONSIBLE CHARGE
 GILBERT M. HERNANDEZ
 R.C.E. No. 69170 expires 6-30-08
 DATE 6-1-07

MARK	REVISIONS	APPR	DATE

**CITY OF RIVERSIDE, CALIFORNIA
 DEPARTMENT OF PUBLIC WORKS**

APPROVED BY	BY	DATE	APPROVED BY
PRINCIPAL ENGINEER	DMC	6/1/07	[Signature]
ENGINEERING MANAGER	[Signature]	6-1-07	CITY ENGINEER
TRAFFIC DIVISION	[Signature]	6/1/07	
DESIGNED BY	DMC	DRAWN BY	DMC
CHECKED BY		DATE	6/1/07

STRIPING PLAN	ACCT. NO.
NINTH STREET FROM MARKET STREET TO ORANGE STREET	XL-540
SCALE: 1" = 40'	SHEET 1 OF 1
	FILE NAME: XL540.DWG