


SIGNING AND STRIPING LEGEND AND CONSTRUCTION NOTES:

- (PM) INSTALL PAVEMENT MARKING OR ARROW AS NOTED.
- (RP) REMOVE ALL EXISTING CONFLICTING TRAFFIC STRIPING AND MARKINGS AS NOTED BY WET SANDBLASTING METHOD, INCLUDING RAISED PAVEMENT MARKERS.
- (IS) FURNISH AND INSTALL SIGN(S) AND POST (IF APPLICABLE)
- (#) INSTALL CALTRANS STRIPING DETAIL PER NUMBER NOTED, INCLUDING INSTALLATION OF RAISED PAVEMENT MARKERS.
- (RS) REMOVE AND SALVAGE SIGN(S) AND POST (IF APPLICABLE) AS NOTED.
- (RL) RELOCATE EXISTING SIGN(S) TO NEW POST (IF APPLICABLE) AS NOTED.
- (M) INSTALL MEDIAN NOSE DETAIL PER SHEET No. 35

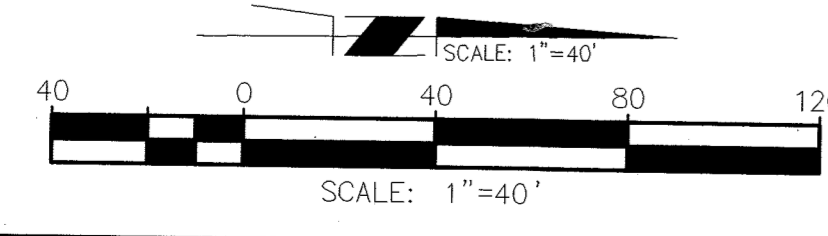

Under Ground Service Alert of Southern California
 Call: TOLL FREE 1-800-227-2600
 TWO WORKING DAYS BEFORE YOU DIG

ENGINEER IN RESPONSIBLE CHARGE
 GILBERT M. HERNANDEZ
 R.C.E. No. 69170 EXPIRES: 6-30-10
 DATE: 12-31-09

DESIGNED BY: XXX DRAWN BY: XXX CHECKED BY: GMH

CITY OF RIVERSIDE, CALIFORNIA DEPARTMENT OF PUBLIC WORKS

APPROVED BY:	BY:	DATE:	APPROVED BY:
ENGINEERING MANAGER			CITY ENGINEER
PRINCIPAL ENGINEER		12/31/09	
TRAFFIC DIVISION			
CONSTRUCTION ADMIN.			
PUBLIC UTILITIES			

SIGNING AND STRIPING PLAN
IOWA AVENUE
FROM MARLBOROUGH AVE
TO PALMYRITA AVE
 SCALE: 1" = 40'

XL-573A
 SHEET 1 OF 1
 FILE NAME: XL-XXX.DWG