



- SIGNING AND STRIPING CONSTRUCTION NOTES:**
- 1 INSTALL THERMOPLASTIC PAVEMENT MARKINGS PER CALTRANS STANDARDS.
 - 2 INSTALL TRAFFIC SIGN, PER CALTRANS STANDARDS.
 - 3 SANDBLAST CONFLICTING STRIPING.
 - 4 INSTALL 12" SOLID WHITE THERMOPLASTIC MARKING.
 - 5 INSTALL 8" SOLID WHITE THERMOPLASTIC CHANNELIZING STRIPE, DETAIL 38.
 - 6 INSTALL 4" WIDE WHITE THERMOPLASTIC LANE STRIPE, DETAIL 12.
 - 7 INSTALL 4" WIDE WHITE THERMOPLASTIC EDGELINE STRIPE, DETAIL 27B.
 - 8 INSTALL 4" WIDE WHITE THERMOPLASTIC STRIPE.
 - 9 INSTALL DOUBLE YELLOW THERMOPLASTIC MEDIAN STRIPE, DETAIL 29.
 - 10 REMOVE EXISTING K-RAIL.
 - 11 INSTALL DOUBLE YELLOW THERMOPLASTIC STRIPE, DETAIL 22.
 - 12 INSTALL TYPE "H" RPM'S & 4" YELLOW LEFT EDGE LINE PER CALTRANS STD. PLANS A20B, DETAIL 25.
 - 13 INSTALL MEDIAN NOSE DETAIL "A"

- LEGEND:**
- EXISTING STRIPING & MARKINGS TO REMAIN.
 - EXISTING STRIPING & MARKINGS TO BE REMOVED (REMOVALS BY CONTRACTOR)
 - PROPOSED STRIPING & MARKINGS TO BE INSTALLED BY CONTRACTOR

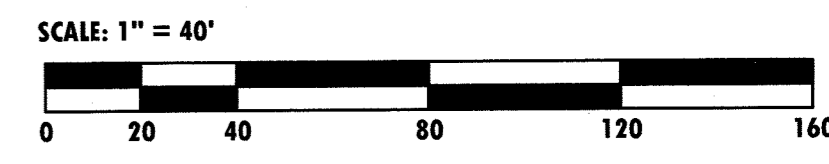

IMPORTANT NOTICE
Section 4216/4217 of the Government Code requires a Dig Alert identification number to be located before a permit to excavate will be valid. For your Dig Alert ID, number call CALL TOLL FREE 48 HOURS BEFORE YOU DIG UNDERGROUND SERVICE ALERT 1-800-227-2600

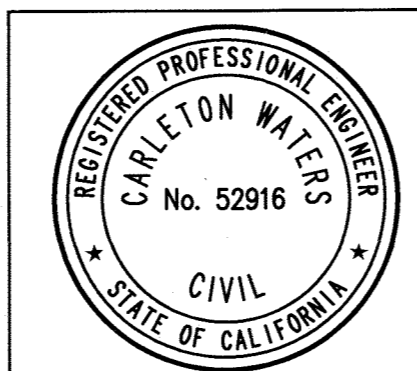

URBAN CROSSROADS
41 CORPORATE PARK, SUITE 300
IRVINE, CA 92606
TELEPHONE # 949-660-1994
7/20/16
CARLETON WATERS R.C.E. 52916

MARK	REVISIONS	APPR.	DATE

DESIGNED BY EL DRAWN BY EL CHECKED BY CDW

CITY OF RIVERSIDE, CALIFORNIA
PUBLIC WORKS DEPARTMENT

APPROVED BY	BY	DATE	APPROVED BY
ENGINEERING MANAGER	EM	7/20/16	
CONST. CONTRACT ADMIN.	CC	7/27/16	
STREET SERVICES	SS	7/27/16	
TRAFFIC DIVISION	TD	8-1-16	

DATE: 8/1/16

SIGNING & STRIPING PLAN
Van Buren Bl. at Citrus Heights Dr.
HORIZONTAL SCALE: 1" = 40' VERTICAL SCALE: NONE

ACCT. NO.
XL-725
SHEET 3 OF 3