
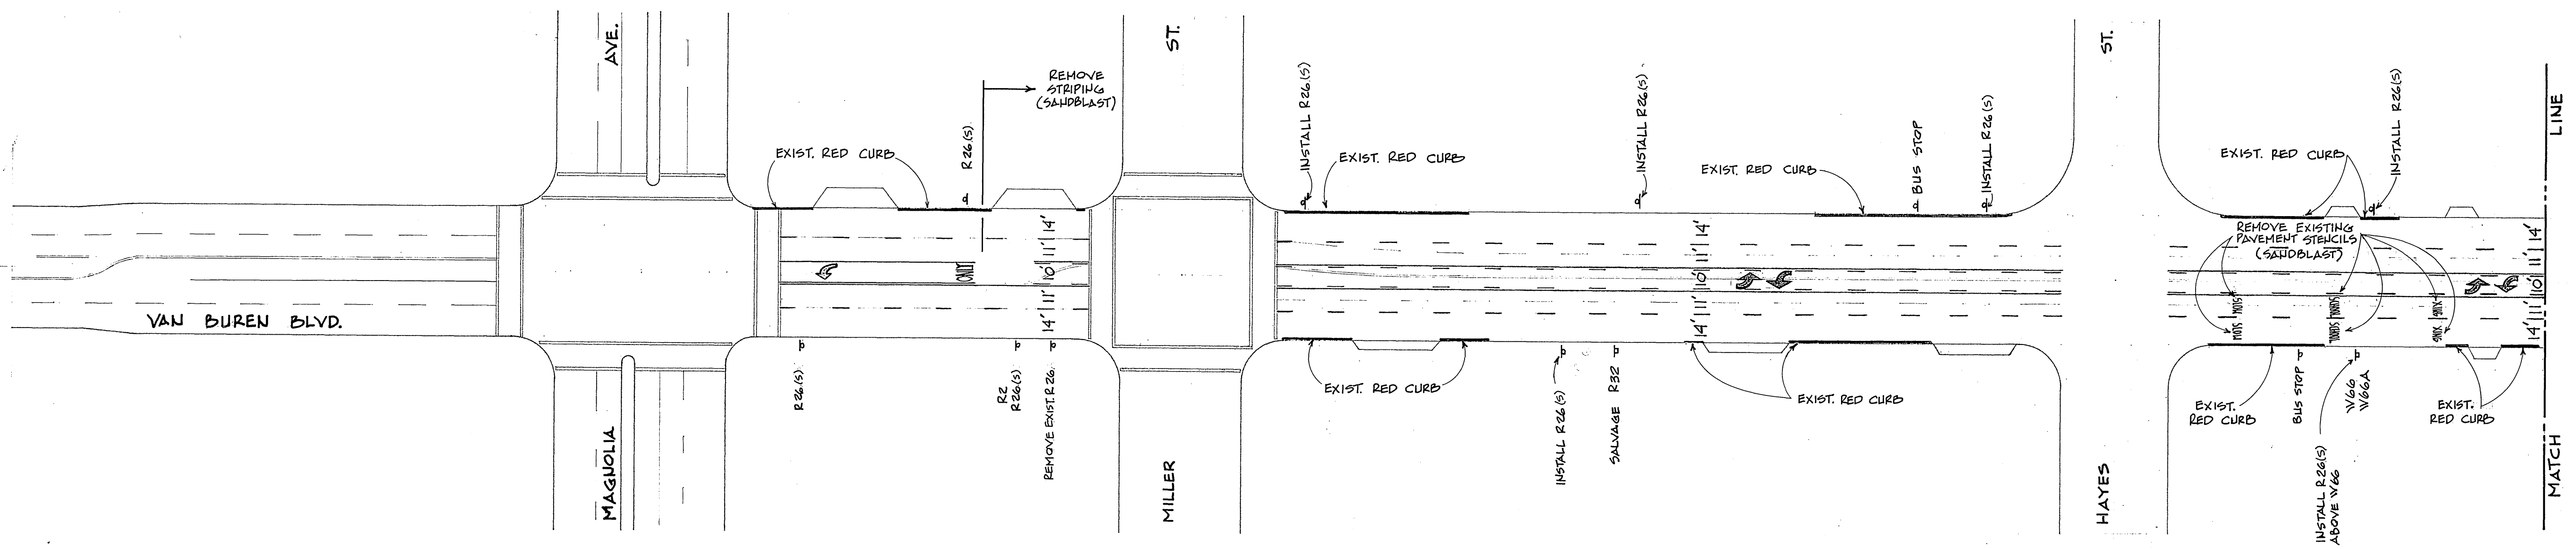
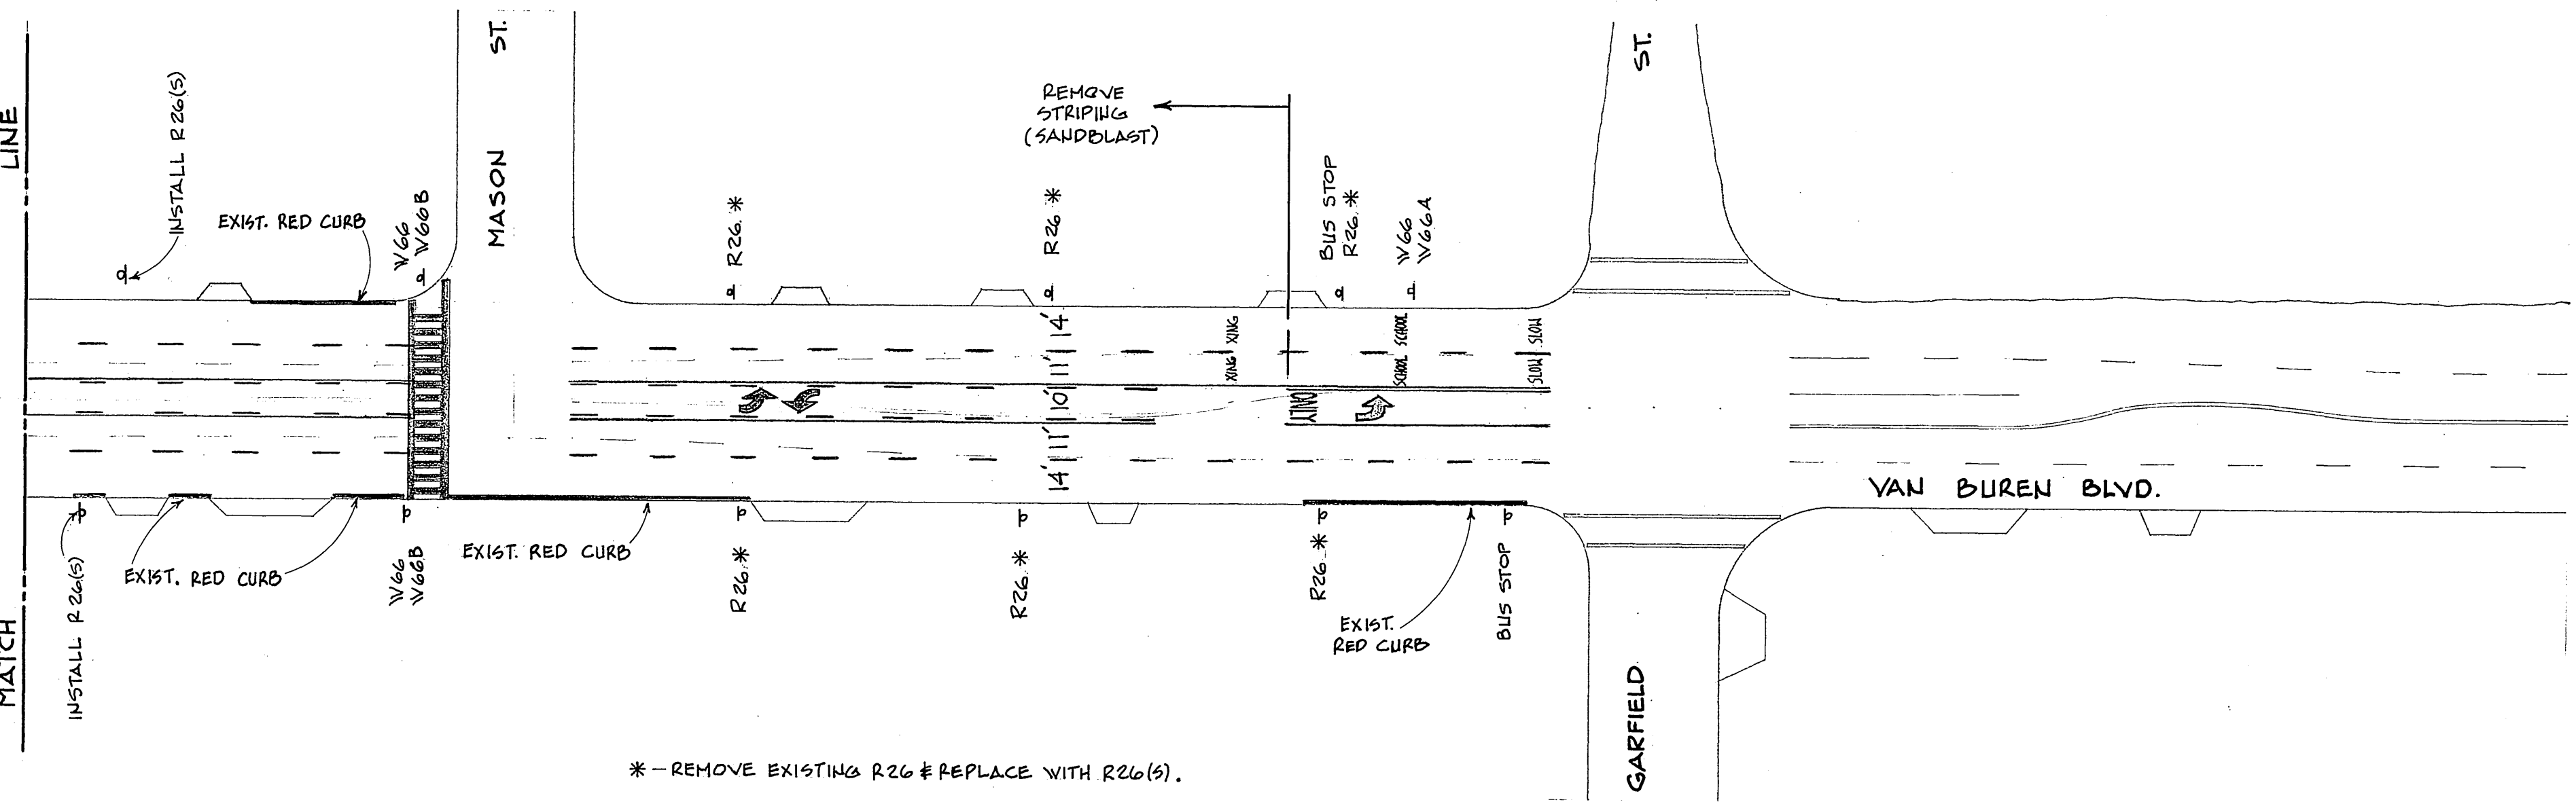


SANDBLASTING NOTES

1. REMOVE STRIPING FROM 100 FEET NORTH OF MAGNOLIA TO 80 FEET SOUTH OF GARFIELD. REMOVE "SLOW SCHOOL XING" MARKINGS NORTH OF HAYES - 2 LANES. ALL CROSSWALKS REMAIN.
2. TRAFFIC CONTROL TO BE SIGNED AND DELINEATED PER STATE MANUAL.
3. DUST SUPPRESSION REQUIRED.

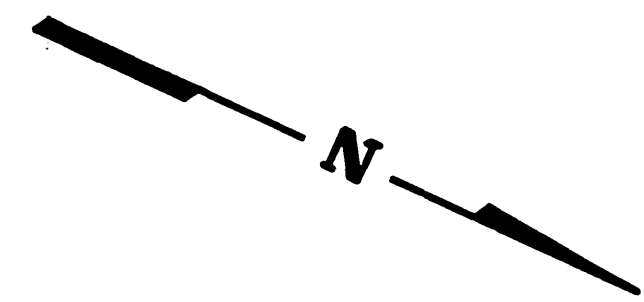

VAN BUREN BETWEEN MAGNOLIA & GARFIELD  
TWO-WAY LEFT TURN LANE

DRAWN BY: BOB G. DATE: APRIL 1, 1981

SCALE: 1" = 40'

XL-110