

STA. 18+00  
MATCH LINE

MATCH LINE  
STA. 7+50

OHIO ST.

ILLINOIS AVE.




PENNSYLVANIA AVE.

REMOVE EXIST. STRIPING IN INTERSECTION



TWELFTH ST.

MATCH LINE  
STA. 18+00

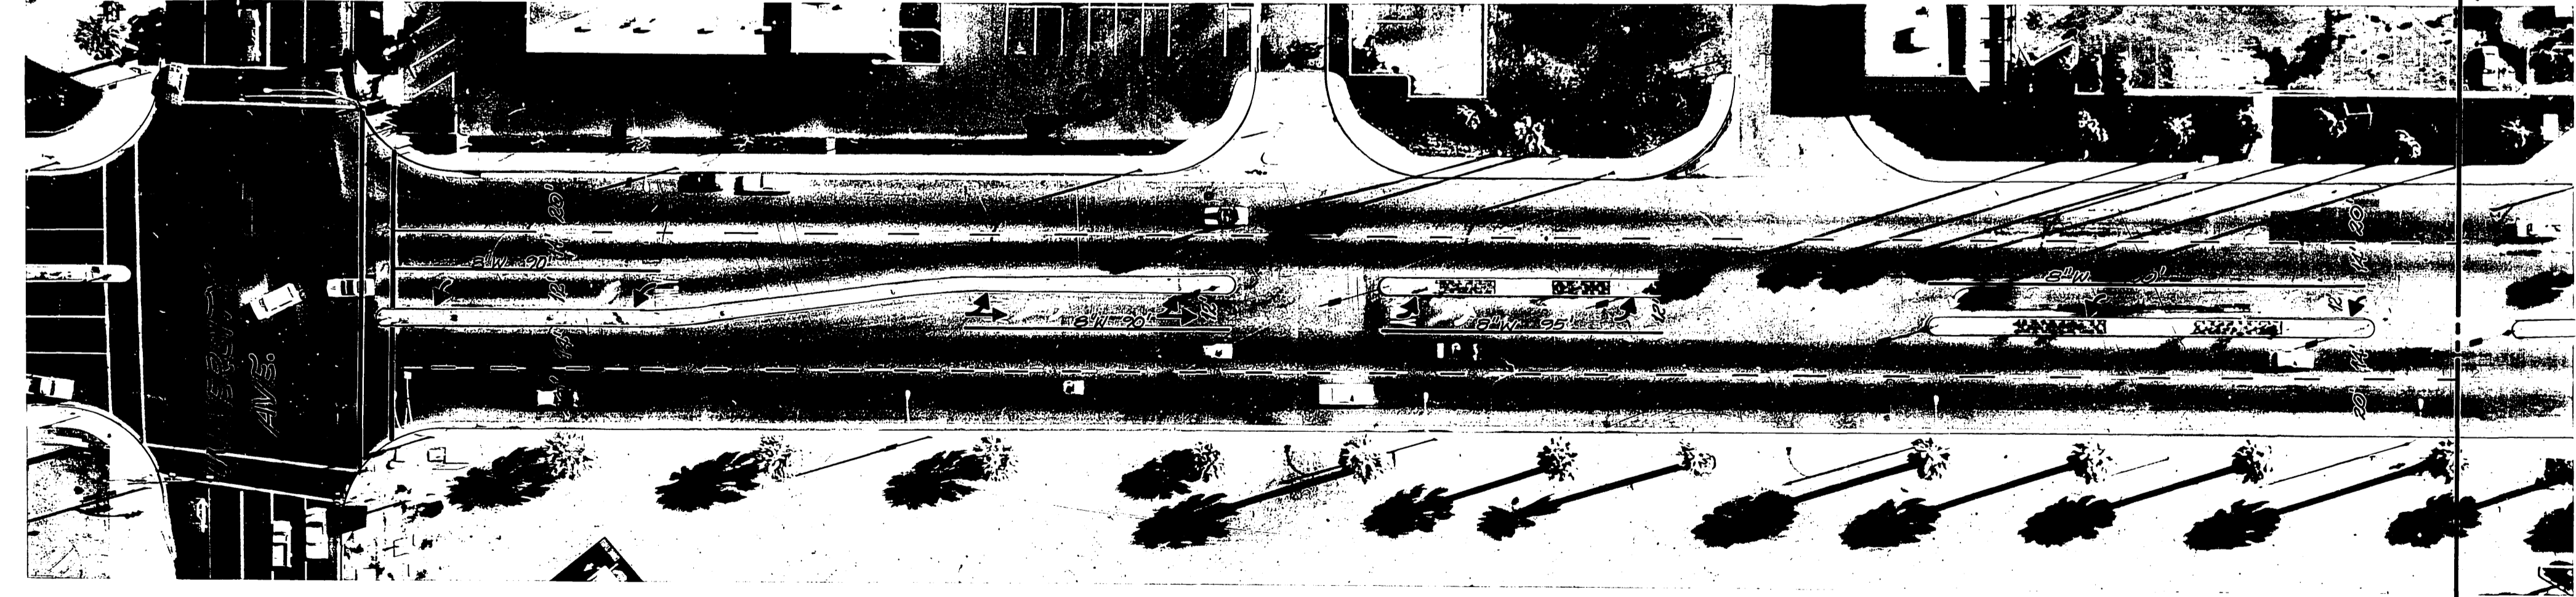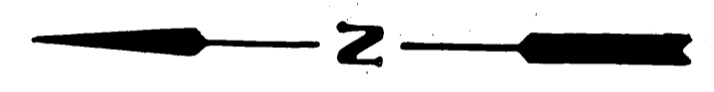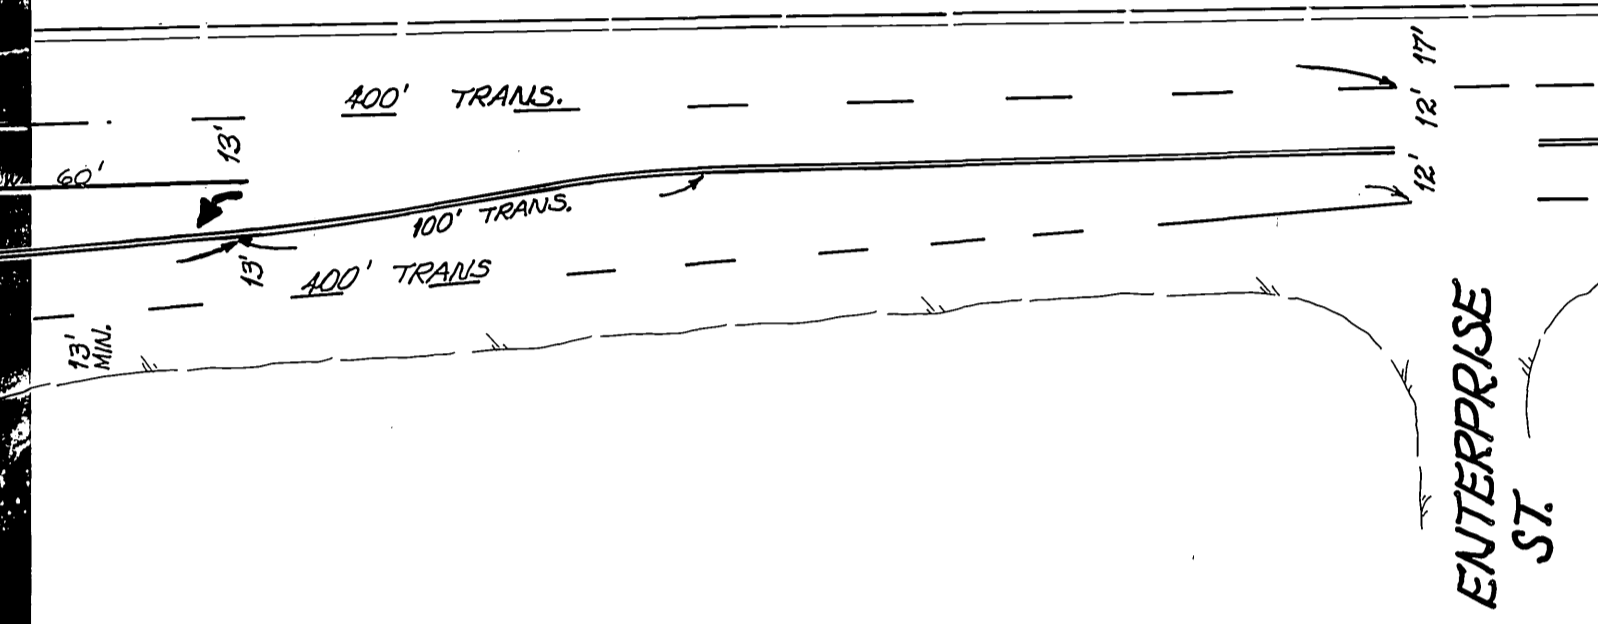

MATCH LINE  
STA. 7+50

CITY OF RIVERSIDE  
PUBLIC WORKS DEPARTMENT

STRIPING & SIGNALS FOR  
REHABILITATION OF  
MAJOR CITY STREETS 1985

ACCOUNT NO. 30-575-289-07

APPROVED BY: *William D. Gardner*  
DATE: 7-29-85  
PRINCIPAL ENGINEER  
PARK DEPARTMENT  
TRAFFIC DIVISION  
CHIEF P.W. ENGINEER

APPROVED BY: *William D. Gardner*  
DATE: 7-29-85  
PUBLIC WORKS DIRECTOR

XL-159

SHEET 1 OF 1

MARK	REVISIONS	APPR.	DATE

HORIZ. SCALE: 1" = 40' VERT. SCALE: 1" =