

NOTE: INSTALL 6" WHITE STRIPE AT BOTTOM OF ALL RAISED AC WALKWAYS ON EBY. SIDE OF LA SIERRA AVE.

10.24LF
15" RCP
S = 0.0268
2,000 D
Q = 2cfs
LATERAL "A"
SCALE: HOR. 1" = 40'
VERT. 1" = 4'

QUANTITIES FOR LA SIERRA AVENUE			
ITEM	QUANTITY	ITEM	QUANTITY
OPEN GRADED A.C.	1,954 TONS	TRAFFIC SIGNAL LOOPS	0
DENSE GRADED A.C.	1,733 TONS	REMOVE TRAFFIC SIGNAL PADS	0
ASPHALT RUBBER SAT	30,767 SY	BLUE FIRE HYDRANT MARKERS	12 EA.
A.C. PVMT. GRINDING, TYPE I	0	CRUSHED AGGREGATE BASE	2,037 CY
EXCAVATION (A.C. & BASE)	2,893 CY		
0'W APPROACH PER STD. 302 II	0		
ADJUST SWR & S.D. M.H. FRAME & COVER TO GRADE	11 EA.	PAVEMENT PREPARATION ⊕	
ADJUST WATER GATE VALVE COVER TO GRADE	23 EA.	AC REMOVAL	193 CY.
		AC REPLACEMENT (DGAC)	461 TONS.

⊕ ESTIMATED ADDITIONAL R.P.P. OF PAVEMENT DETERMINED BY INSPECTOR AT TIME OF CONSTRUCTION

CITY OF RIVERSIDE
PUBLIC WORKS DEPARTMENT

APPROVED BY: [Signature] DATE: 7-26-85
 PRINCIPAL ENGINEER
 TRAFFIC DIVISION
 CHIEF P.W. ENGINEER




APPROVED BY: [Signature] DATE: 7-29-85
 PUBLIC WORKS DIRECTOR

DESIGNED BY: [Signature] DRAWN BY: [Signature] CHECKED BY: [Signature]


STRIPING & SIGNS FOR
REHABILITATION OF MAJOR
CITY STREETS 1985
LA SIERRA AVENUE
ARLINGTON TO GRAMERCY

ACCOUNT NO. 30-575-286-07
XL-163
SHEET 1 OF 3

HORIZ. SCALE: 1" = 40' VERT. SCALE: 1" = 4'

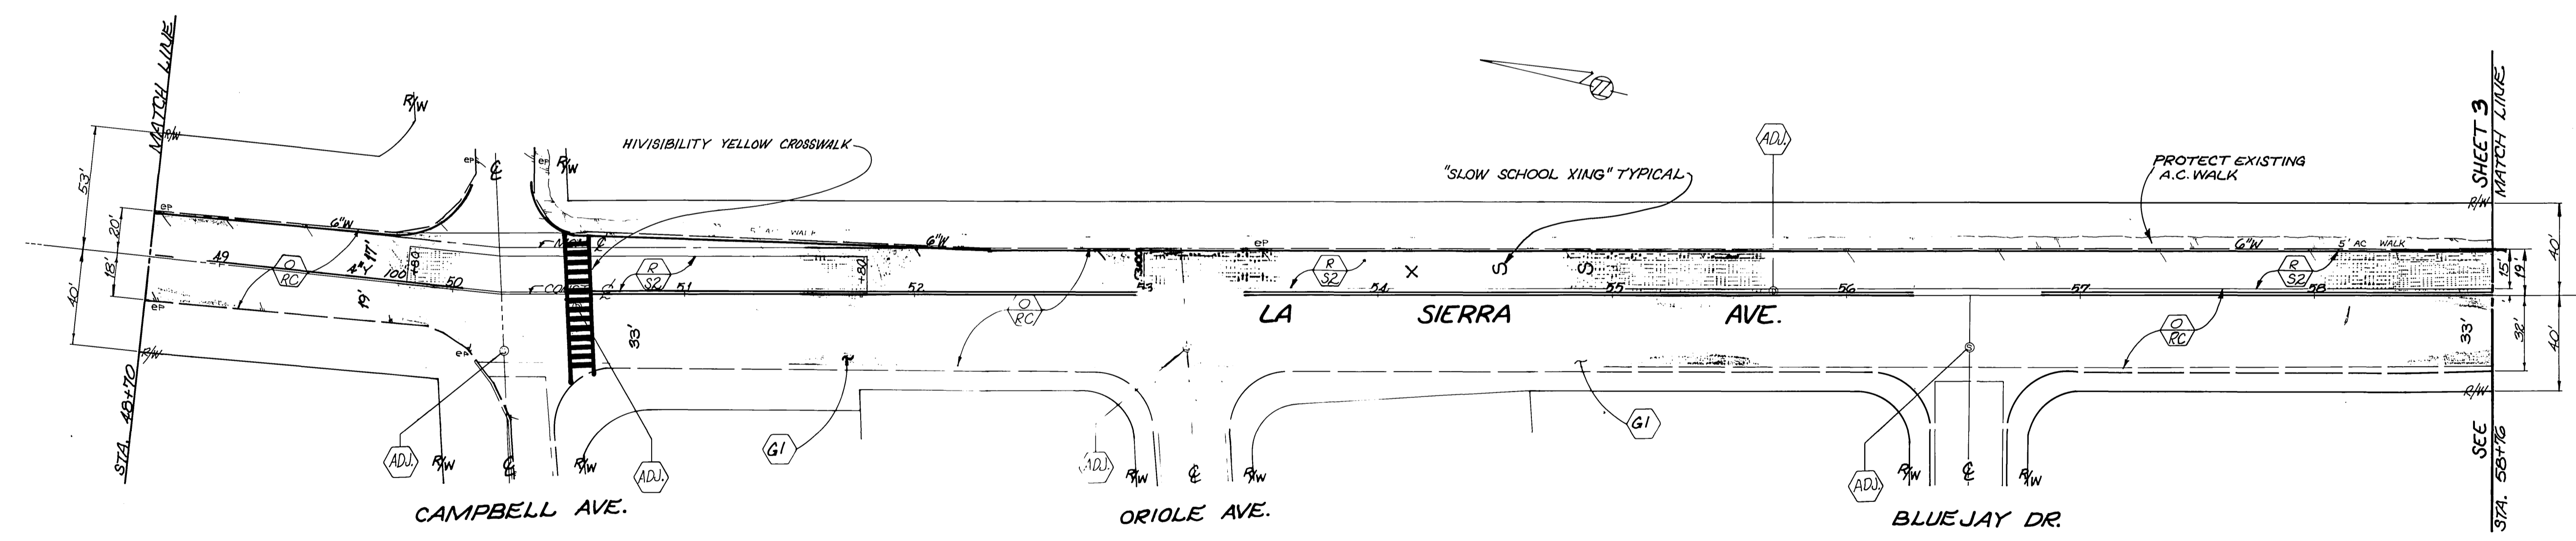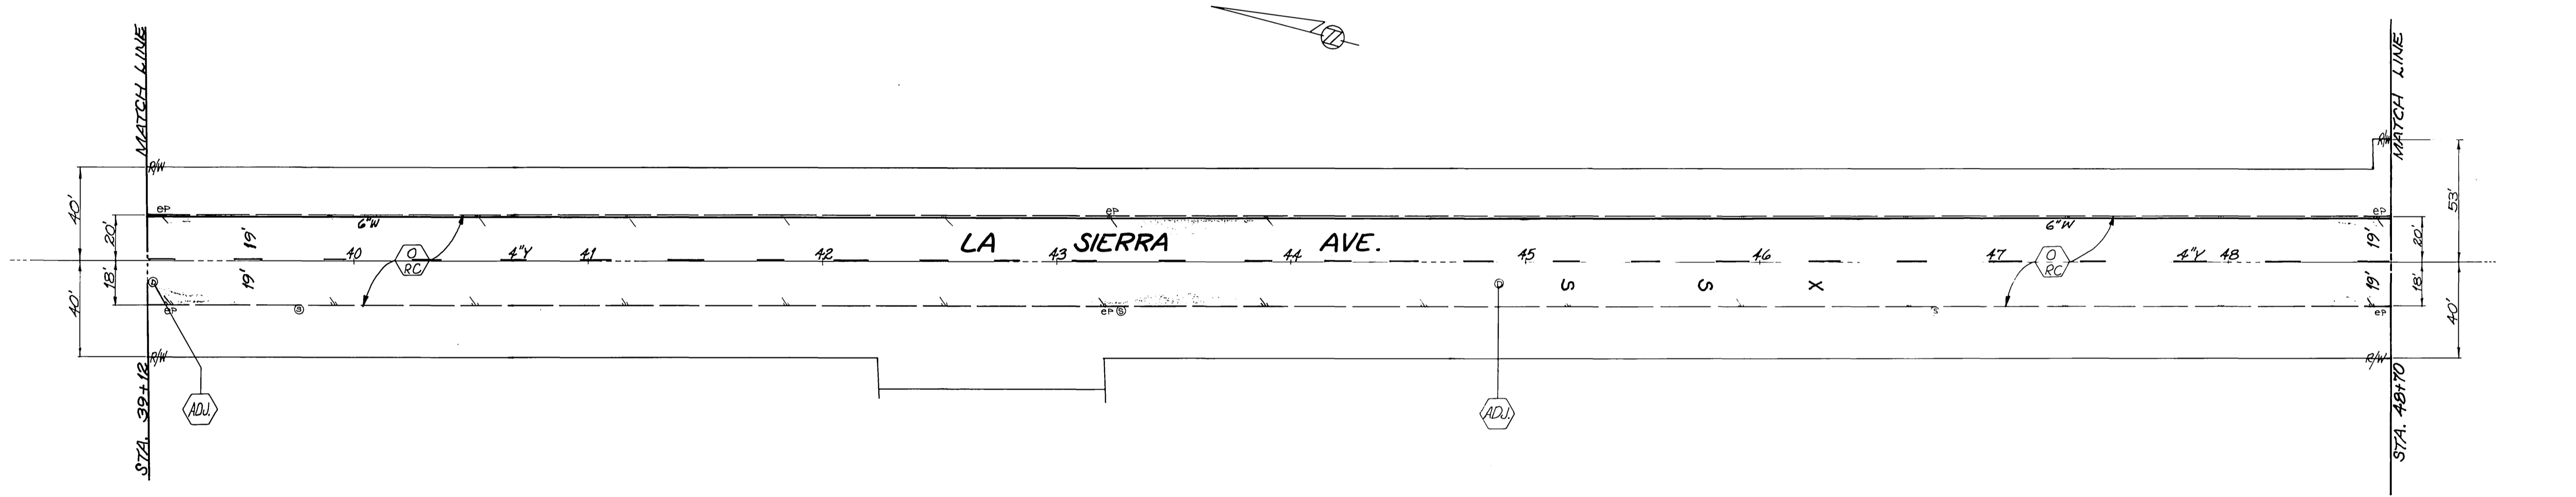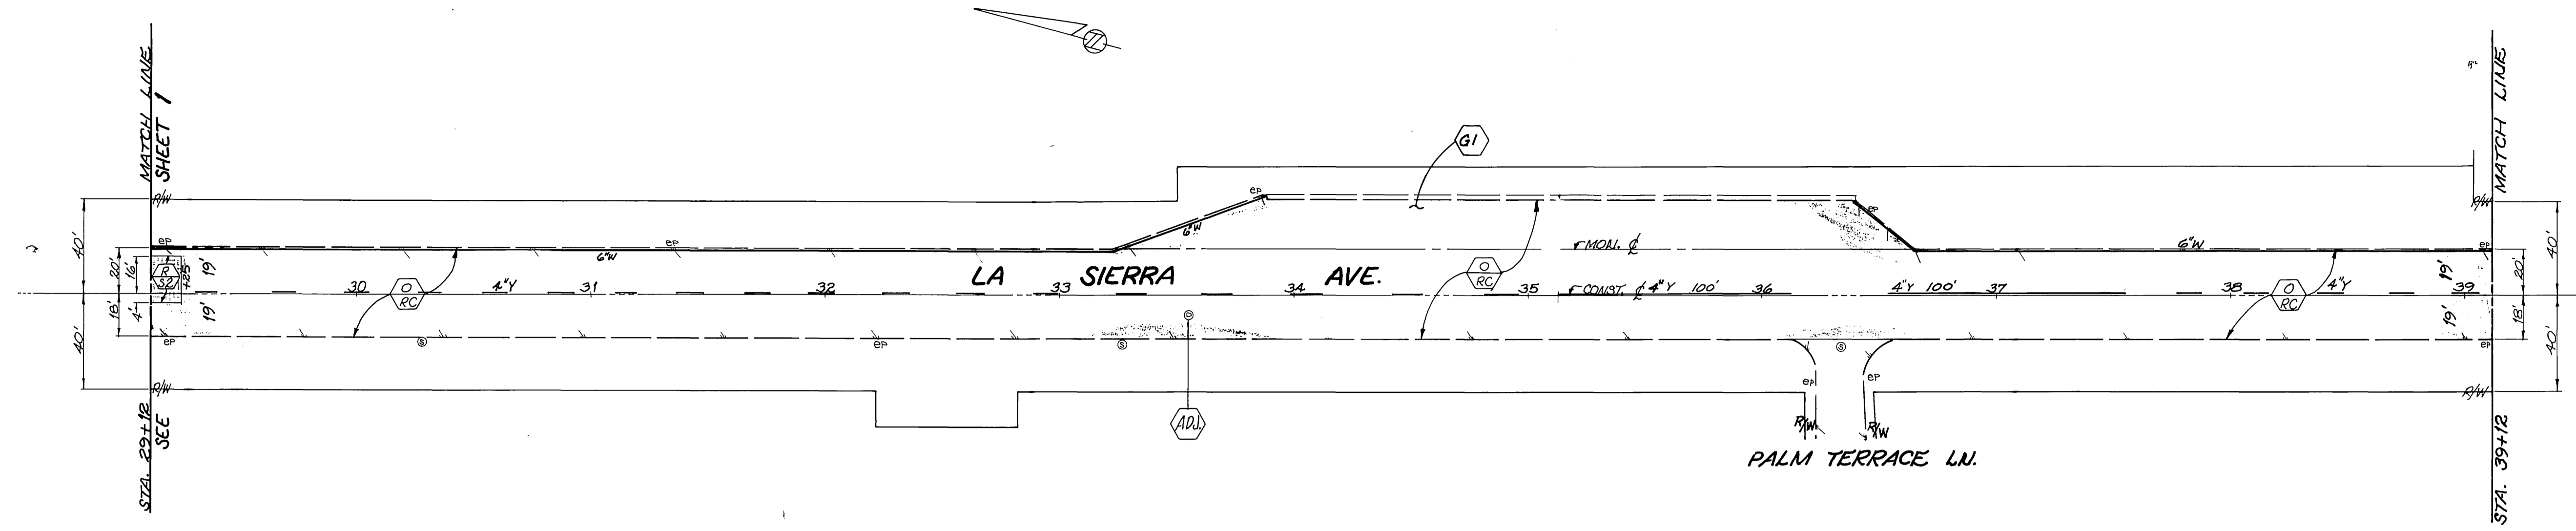

CITY OF RIVERSIDE PUBLIC WORKS DEPARTMENT		STRIPING & SIGNS FOR REHABILITATION OF MAJOR CITY STREETS 1985		ACCOUNT NO. 30-515-286-07
		APPROVED BY: <i>William D. Gardner</i> PUBLIC WORKS DIRECTOR		XL-163
APPROVED BY: _____ PRINCIPAL ENGINEER		DATE: <i>July 7-85</i>	LA SIERRA AVENUE ARLINGTON TO GRAMERCY	
TRAFFIC DIVISION: <i>7/26</i>		CHIEF P.W. ENGINEER: <i>[Signature]</i>	SHEET <u>2</u> OF <u>3</u>	
DESIGNED BY: <i>[Signature]</i>		DRAWN BY: <i>[Signature]</i>	CHECKED BY: <i>[Signature]</i>	DATE: <i>7-29-85</i>
MARK: _____		REVISIONS: _____	APPR. DATE: _____	HORIZ. SCALE: 1" = 40' VERT. SCALE: 1" = _____

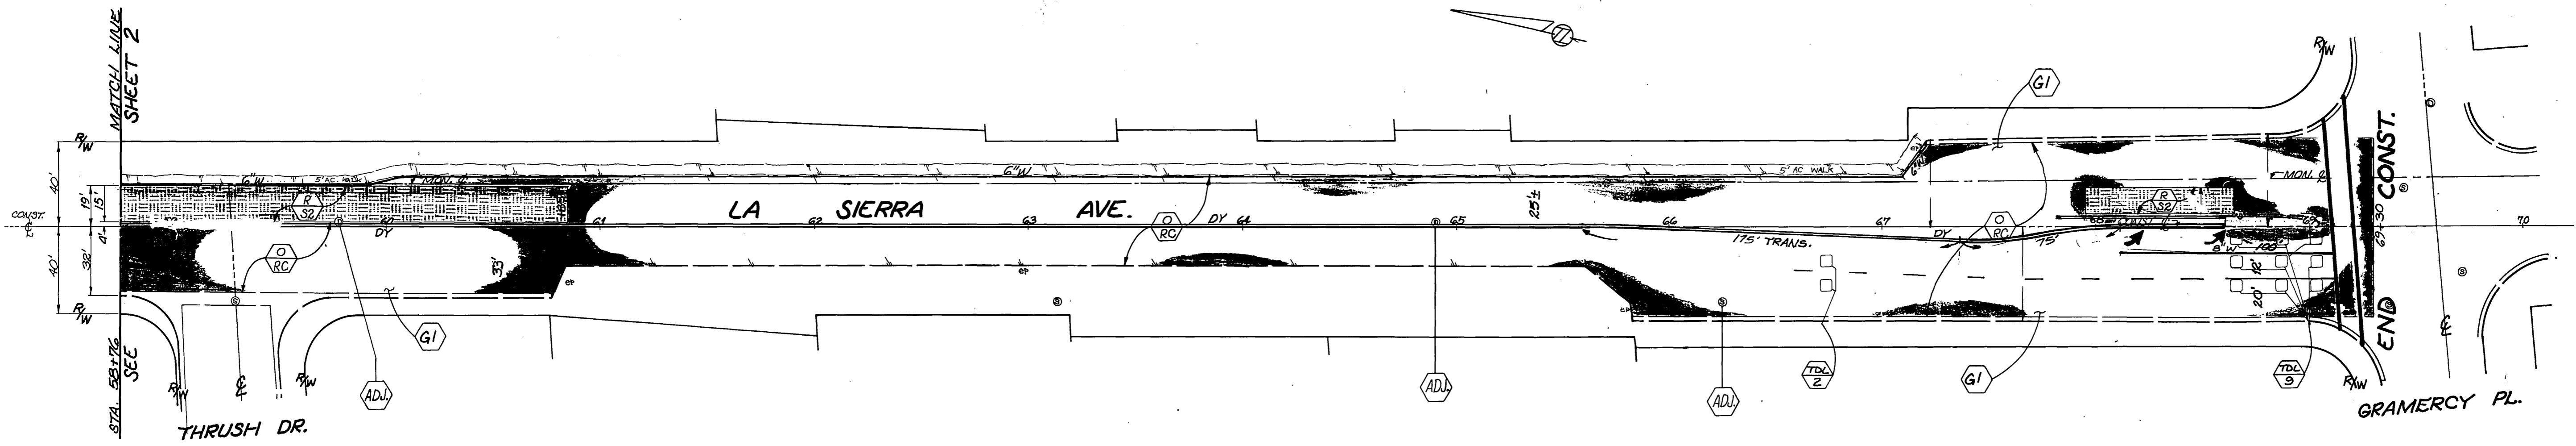

		CITY OF RIVERSIDE PUBLIC WORKS DEPARTMENT		STRIPING & SIGNS FOR REHABILITATION OF MAJOR CITY STREETS 1985		ACCOUNT NO. 30-575-286-07	
				APPROVED BY PRINCIPAL ENGINEER P.W. DEPARTMENT TRAFFIC DIVISION CHIEF P.W. ENGINEER		APPROVED BY <i>William D. Gardner</i> PUBLIC WORKS DIRECTOR	
DESIGNED BY <i>JEC</i>		DRAWN BY <i>JEC</i>		CHECKED BY <i>JEC</i>		DATE 7-29-85	
REVISIONS		APPR. DATE		HORIZ. SCALE: 1" = 40'		VERT. SCALE: 1" =	