

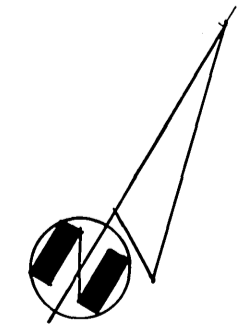
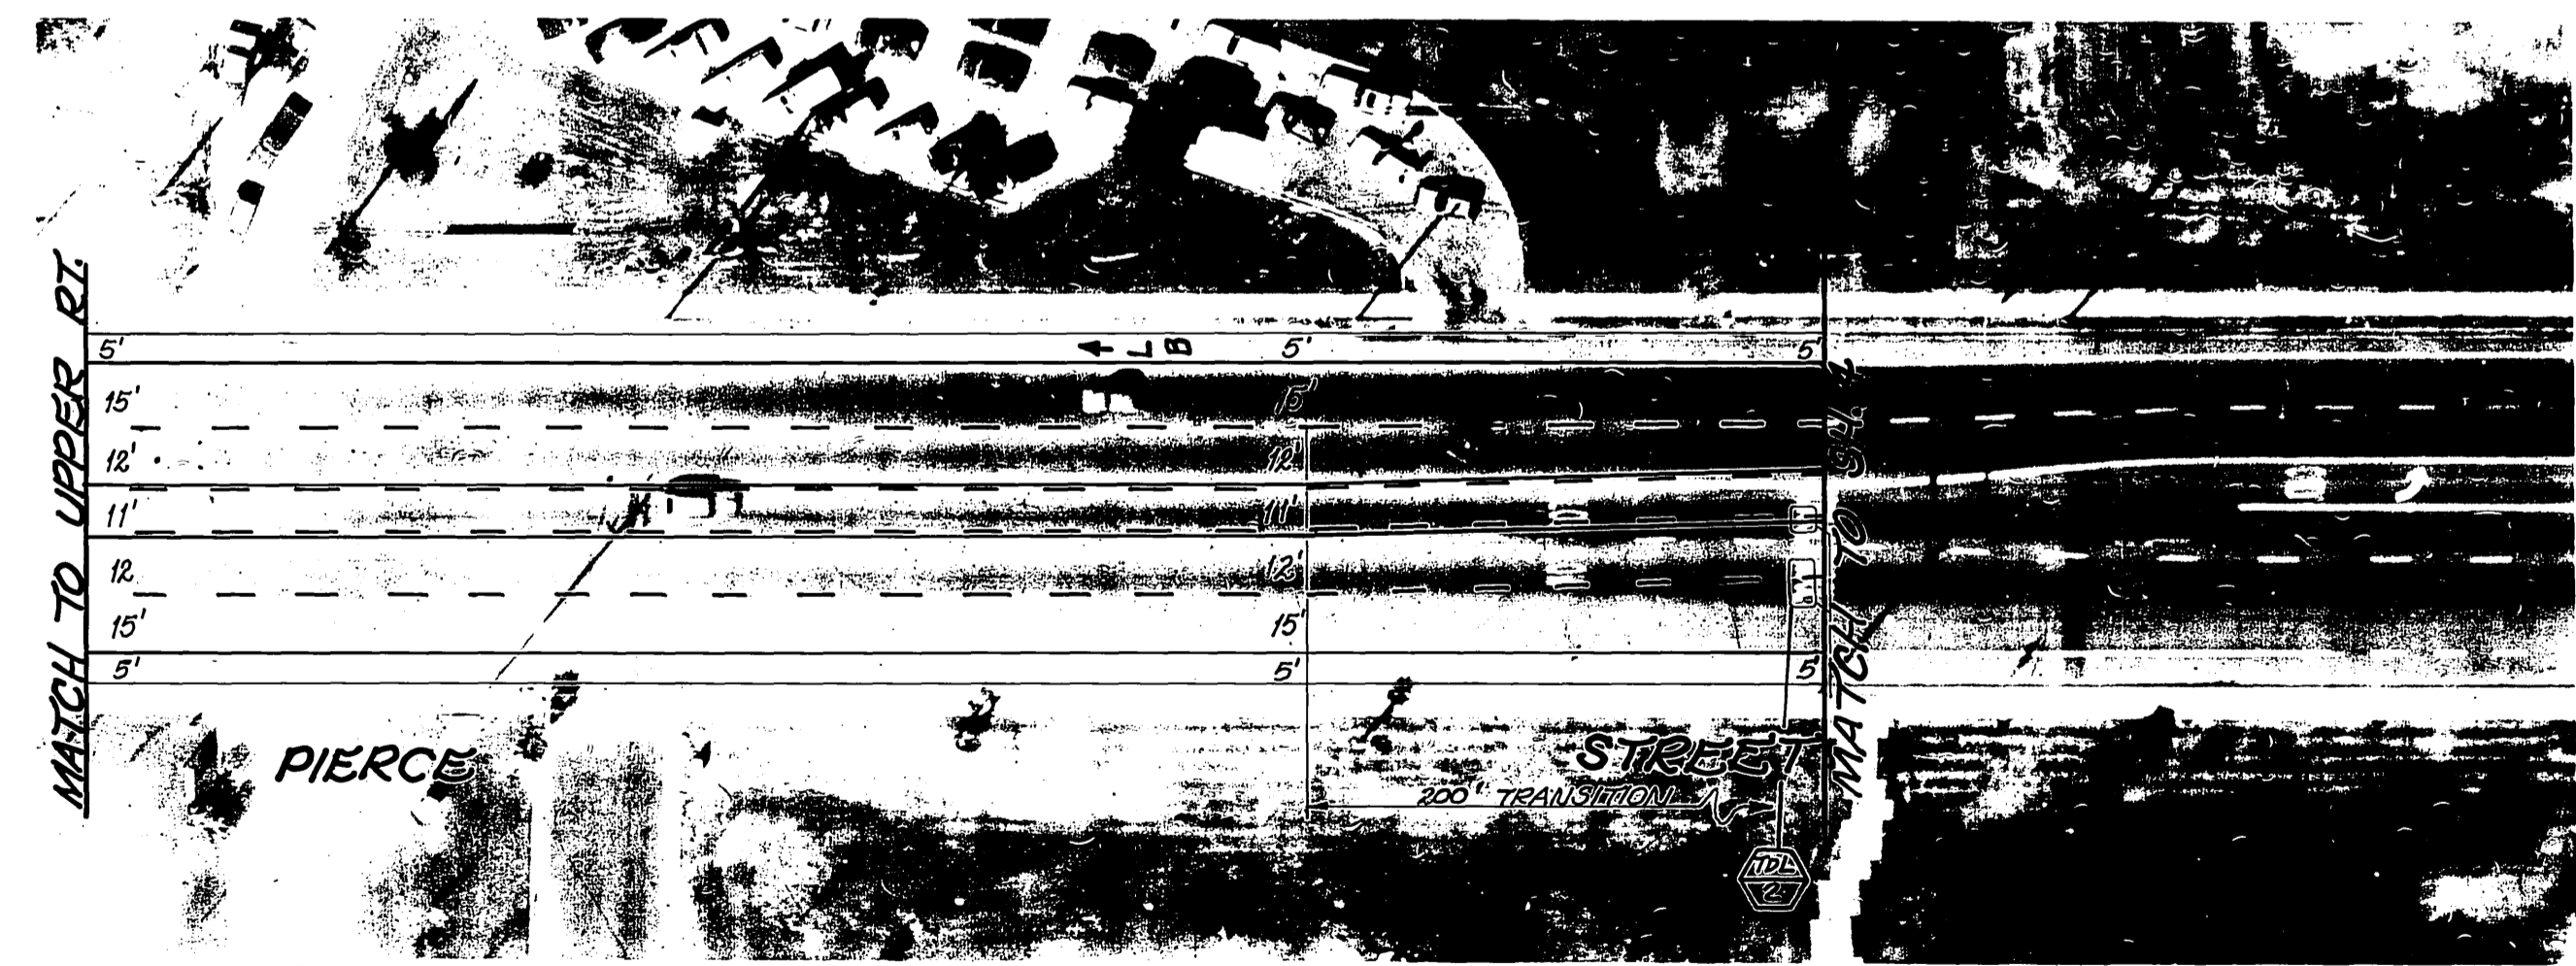
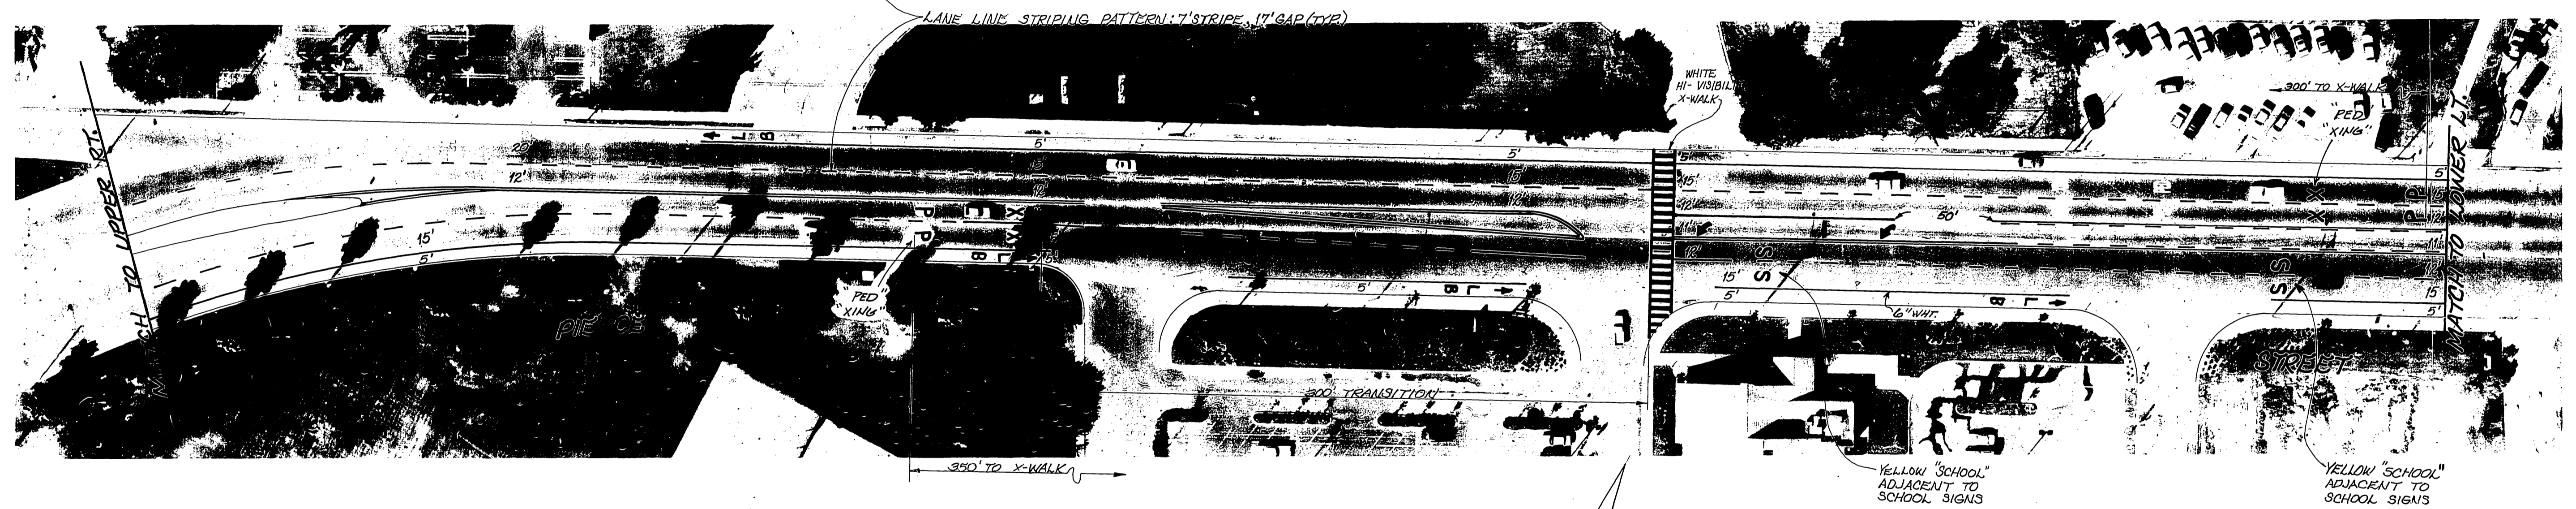


<b>CITY OF RIVERSIDE</b> PUBLIC WORKS DEPARTMENT			<b>STRIPING AND SIGNING FOR</b> <b>REHABILITATION OF MAJOR</b> <b>CITY STREETS - 1986</b>		ACCOUNT NO. 89-878-200-05
APPROVED BY <small>PRINCIPAL ENGINEER</small> <i>[Signature]</i>			APPROVED BY <small>PUBLIC WORKS DIRECTOR</small> <i>William D. Gardner</i>		<b>XL-102</b> (R-274.8)
DESIGNED BY <i>[Signature]</i> DRAWN BY <i>[Signature]</i> CHECKED BY <i>[Signature]</i>			DATE <b>7.22.86</b>		SHEET <b>2</b> of <b>4</b>
HORIZ. SCALE: 1" = 40'			VERT. SCALE: 1" = 10'		FILE NO.

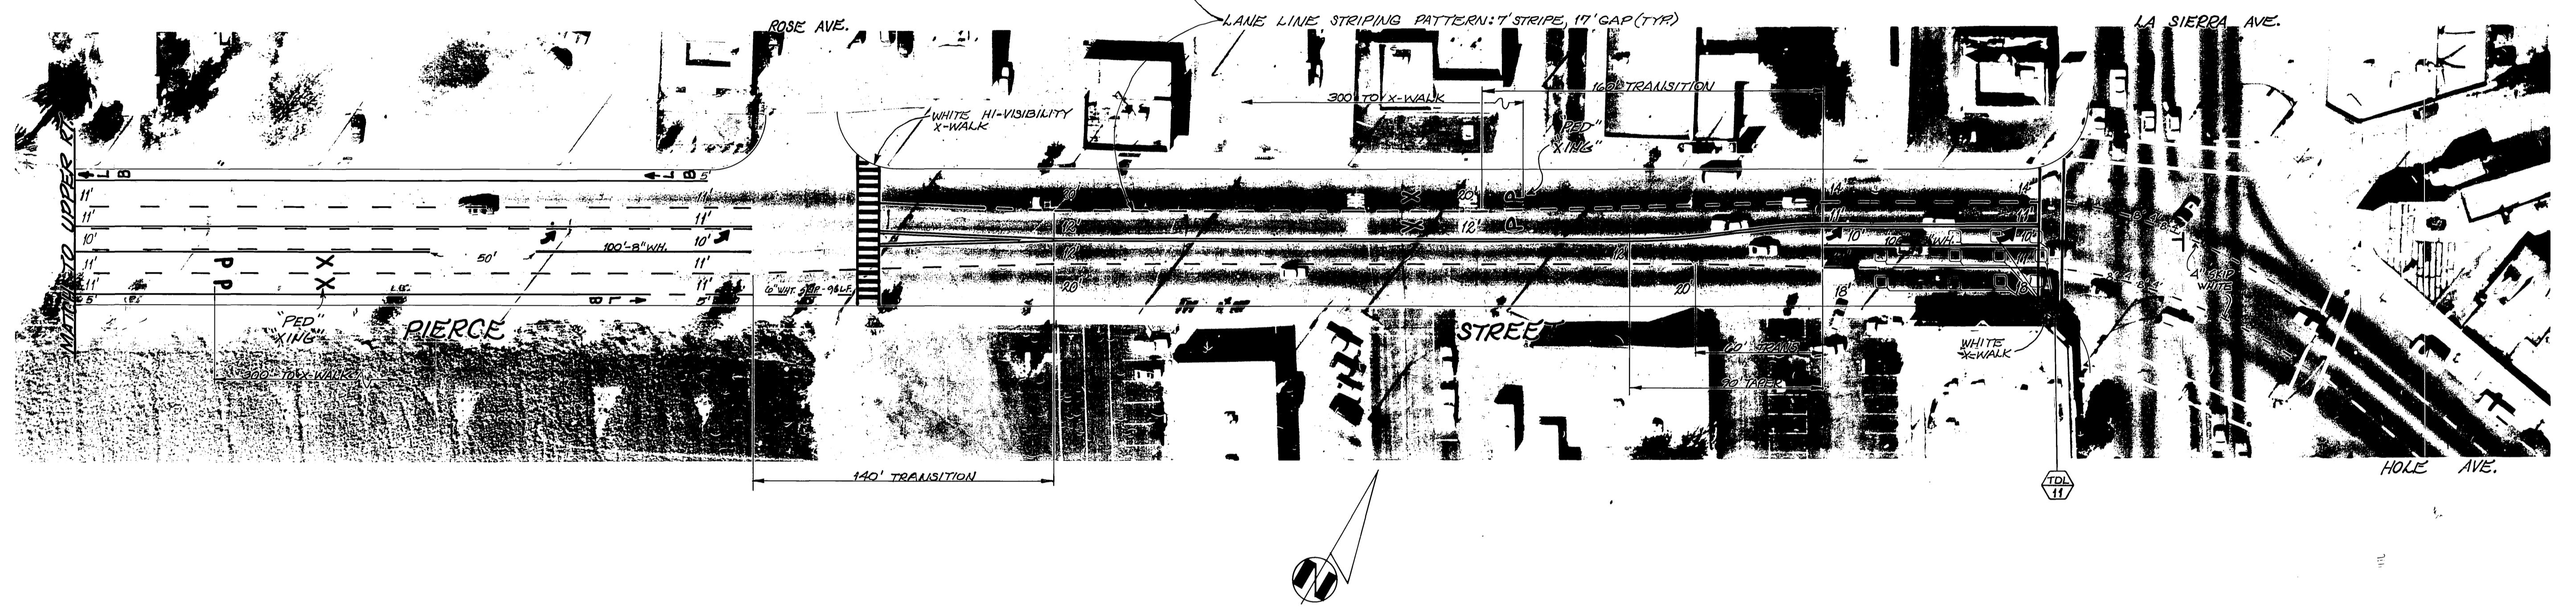

<b>CITY OF RIVERSIDE</b> PUBLIC WORKS DEPARTMENT		STRIPING AND SIGNING FOR <b>REHABILITATION OF MAJOR CITY STREETS - 1986</b>		ACCOUNT NO. 30-875-360-08
		<b>PIERCE STREET</b> MAGNOLIA TO LA SIERRA		XL-182 (R-2748)
APPROVED BY PRINCIPAL ENGINEER <i>[Signature]</i>		APPROVED BY PUBLIC WORKS DIRECTOR <i>William D. Gardner</i>		SHEET <b>3</b> OF <b>4</b>
DESIGNED BY <i>[Signature]</i> DRAWN BY <i>[Signature]</i> CHECKED BY <i>[Signature]</i>		DATE <b>7-22-86</b>		FILE NO.

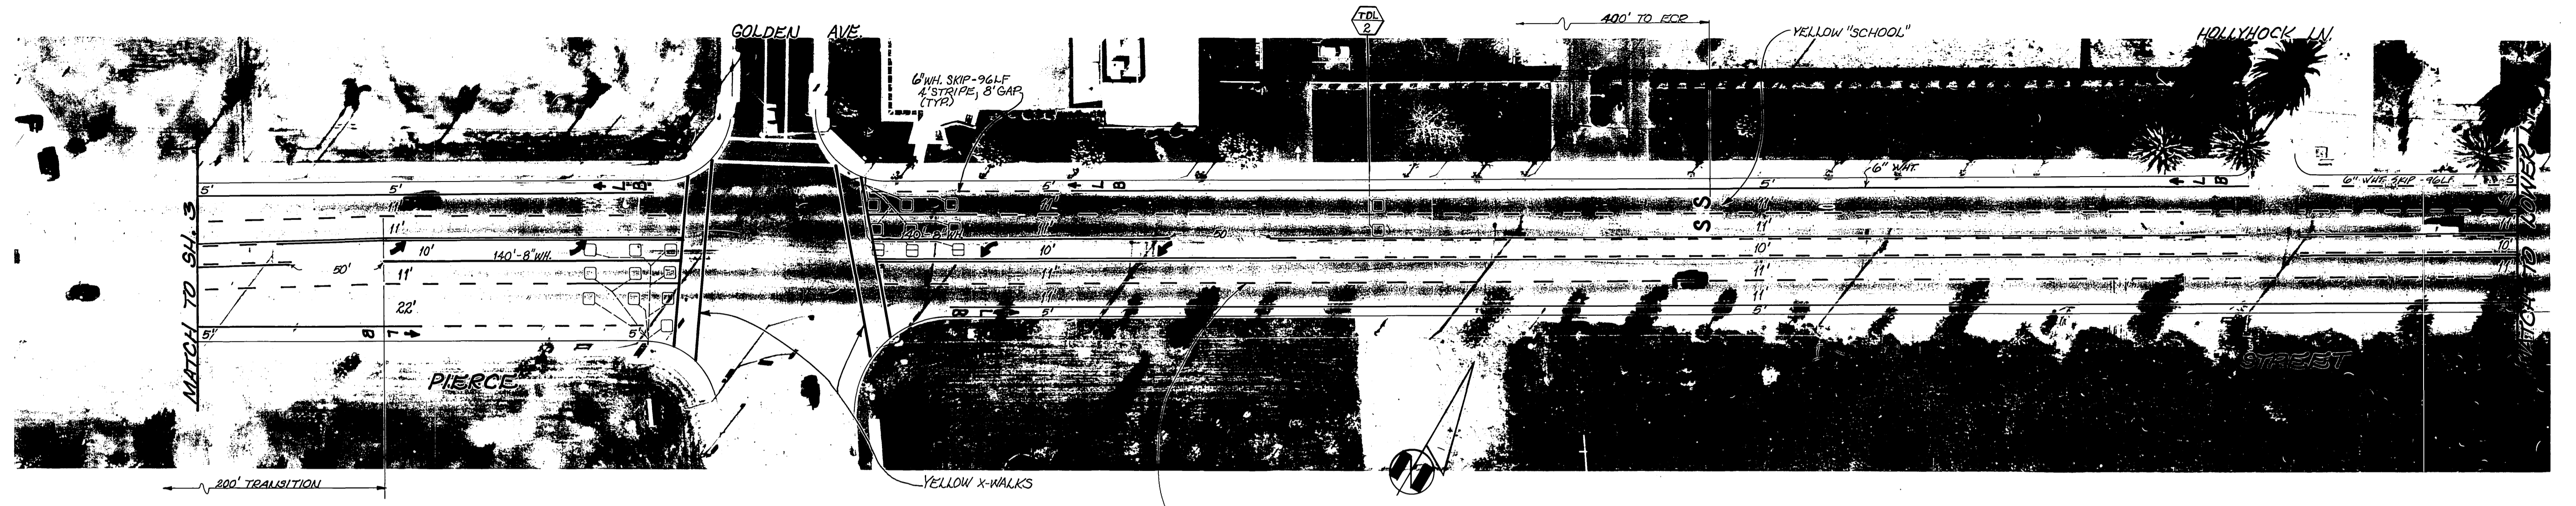

<b>CITY OF RIVERSIDE</b> PUBLIC WORKS DEPARTMENT		<b>STRIPING AND SIGNING FOR</b> <b>REHABILITATION OF MAJOR CITY STREETS - 1986</b>		ACCOUNT NO. 30-575-350-09
APPROVED BY PRINCIPAL ENGINEER <i>[Signature]</i> 7/22/86 PARK DEPARTMENT TRAFFIC DIVISION CHIEF P.W. ENGINEER		APPROVED BY <i>William D. Gardner</i> PUBLIC WORKS DIRECTOR		XL-182 (R-2748)
DESIGNED BY <i>[Signature]</i> DRAWN BY <i>[Signature]</i> CHECKED BY <i>[Signature]</i>		DATE 7-22-86		SHEET 4 OF 4
		HORIZ. SCALE: 1" = 40'    VERT. SCALE: 1" = 10'		FILE NO.