


STRIPING LEGEND

- Indicates new striping & pavement markings to be installed.
- - - Indicates existing striping & pavement markings to remain.
- Indicates existing striping & pavement markings to be removed.

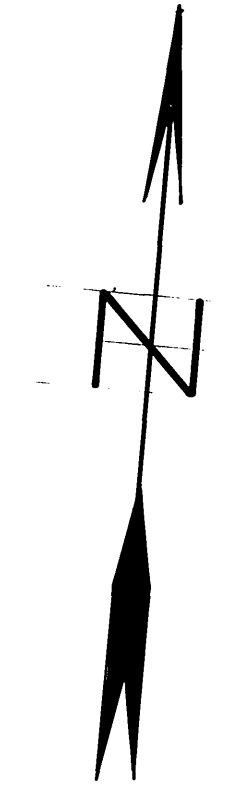

ENGINEER IN RESPONSIBLE CHARGE
 HANS J. KAMRATH
 R.C.E. 14712 expires 3/89
 DATE 7/16/86

CITY OF RIVERSIDE PUBLIC WORKS DEPARTMENT				STRIPING & SIGNS JURUPA AVENUE REALIGNMENT EASTERLY OF VAN BUREN	ACCOUNT NO. KL-184 SHEET 1 OF 1
APPROVED BY PRINCIPAL ENGINEER PARK DEPARTMENT TRAFFIC DIVISION CHIEF P. U. ENGINEER 5-11-86	DATE 7/16/86	BY William D. Gordon PUBLIC WORKS DIRECTOR	DATE 7-25-86	HORIZ. SCALE: 1" = 20' VERT. SCALE: 1" =	FILE WITH R-2495, SHT. 90-9
MARK DESIGNED BY <i>SLC</i> DRAWN BY <i>MLC</i> CHECKED BY <i>SLC</i>	REVISIONS APPR. DATE	APPR. DATE	INSPECTION	HORIZ. SCALE: 1" = 20' VERT. SCALE: 1" =	FILE WITH R-2495, SHT. 90-9