

Angle stripe from detector to cross-walk - obliterate exist.

See X-118

Paint Double Yellow Stripe over center dash line - other dash stripes to remain.

Paint dash lane line - obliterate exist. island


SCALE 1"=40'

Double Yellow Stripe

NOTES:


1. Paint striping and pavement markings as shown.
2. Remove all conflicting striping and pavement markings not shown.
3. Pavement Marking Symbols:
 - a. O = ONLY
 - b. N = NO
 - c. T = TURN
 - d. L = LEFT
 - e. OK = OK

REVISIONS			CITY OF RIVERSIDE, CALIFORNIA DEPARTMENT OF PUBLIC WORKS
MARK	DATE	DESCRIPTION	
			STRIPING PLAN 7th & 8th Streets 2-Way Conversion
DESIGNED BY	CHECKED BY	APPROVED BY	XL-19
DRAWN BY J. May			
RECOMMENDED BY	DATE		SHEET 1 OF 4

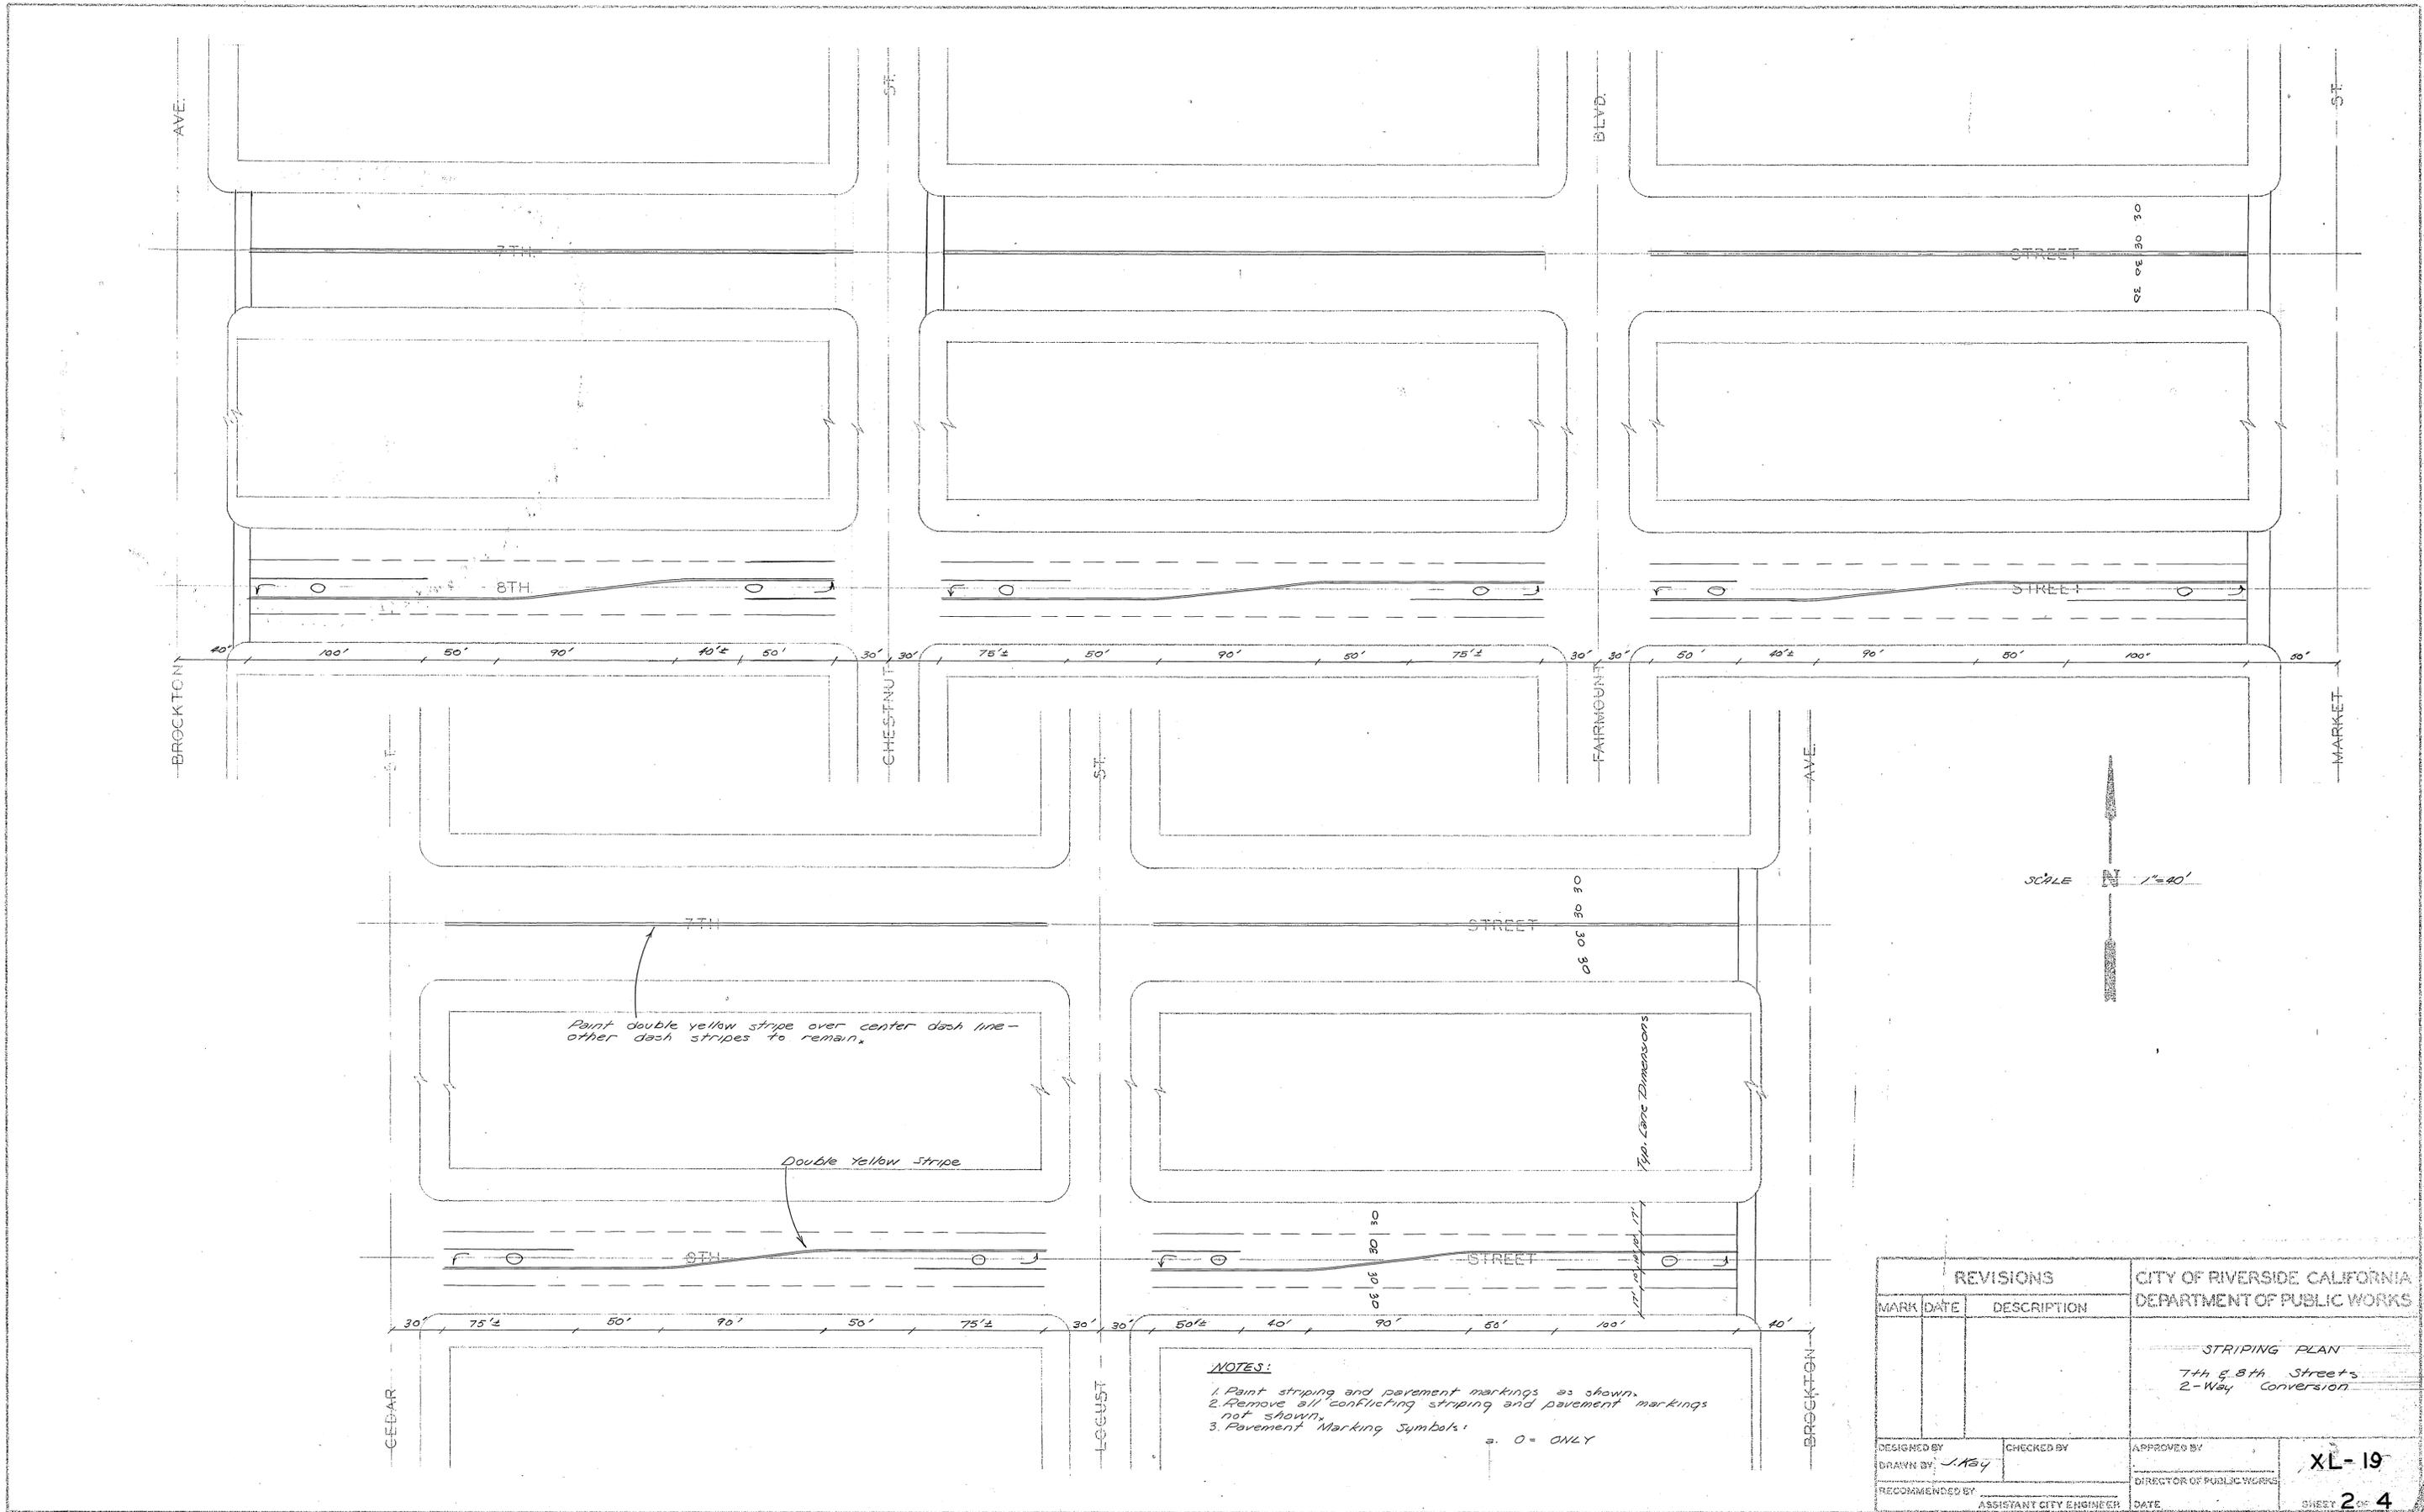

NOTES:
 1. Paint striping and pavement markings as shown.
 2. Remove all conflicting striping and pavement markings not shown.
 3. Pavement Marking Symbols: \circ = ONLY

REVISIONS		CITY OF RIVERSIDE CALIFORNIA DEPARTMENT OF PUBLIC WORKS	
MARK	DATE	DESCRIPTION	
			STRIPING PLAN 7th & 8th Streets 2-Way Conversion
DESIGNED BY	CHECKED BY	APPROVED BY	XL-19 SHEET 2 OF 4
DRAWN BY: J. May		DIRECTOR OF PUBLIC WORKS	
RECOMMENDED BY	ASSISTANT CITY ENGINEER	DATE	

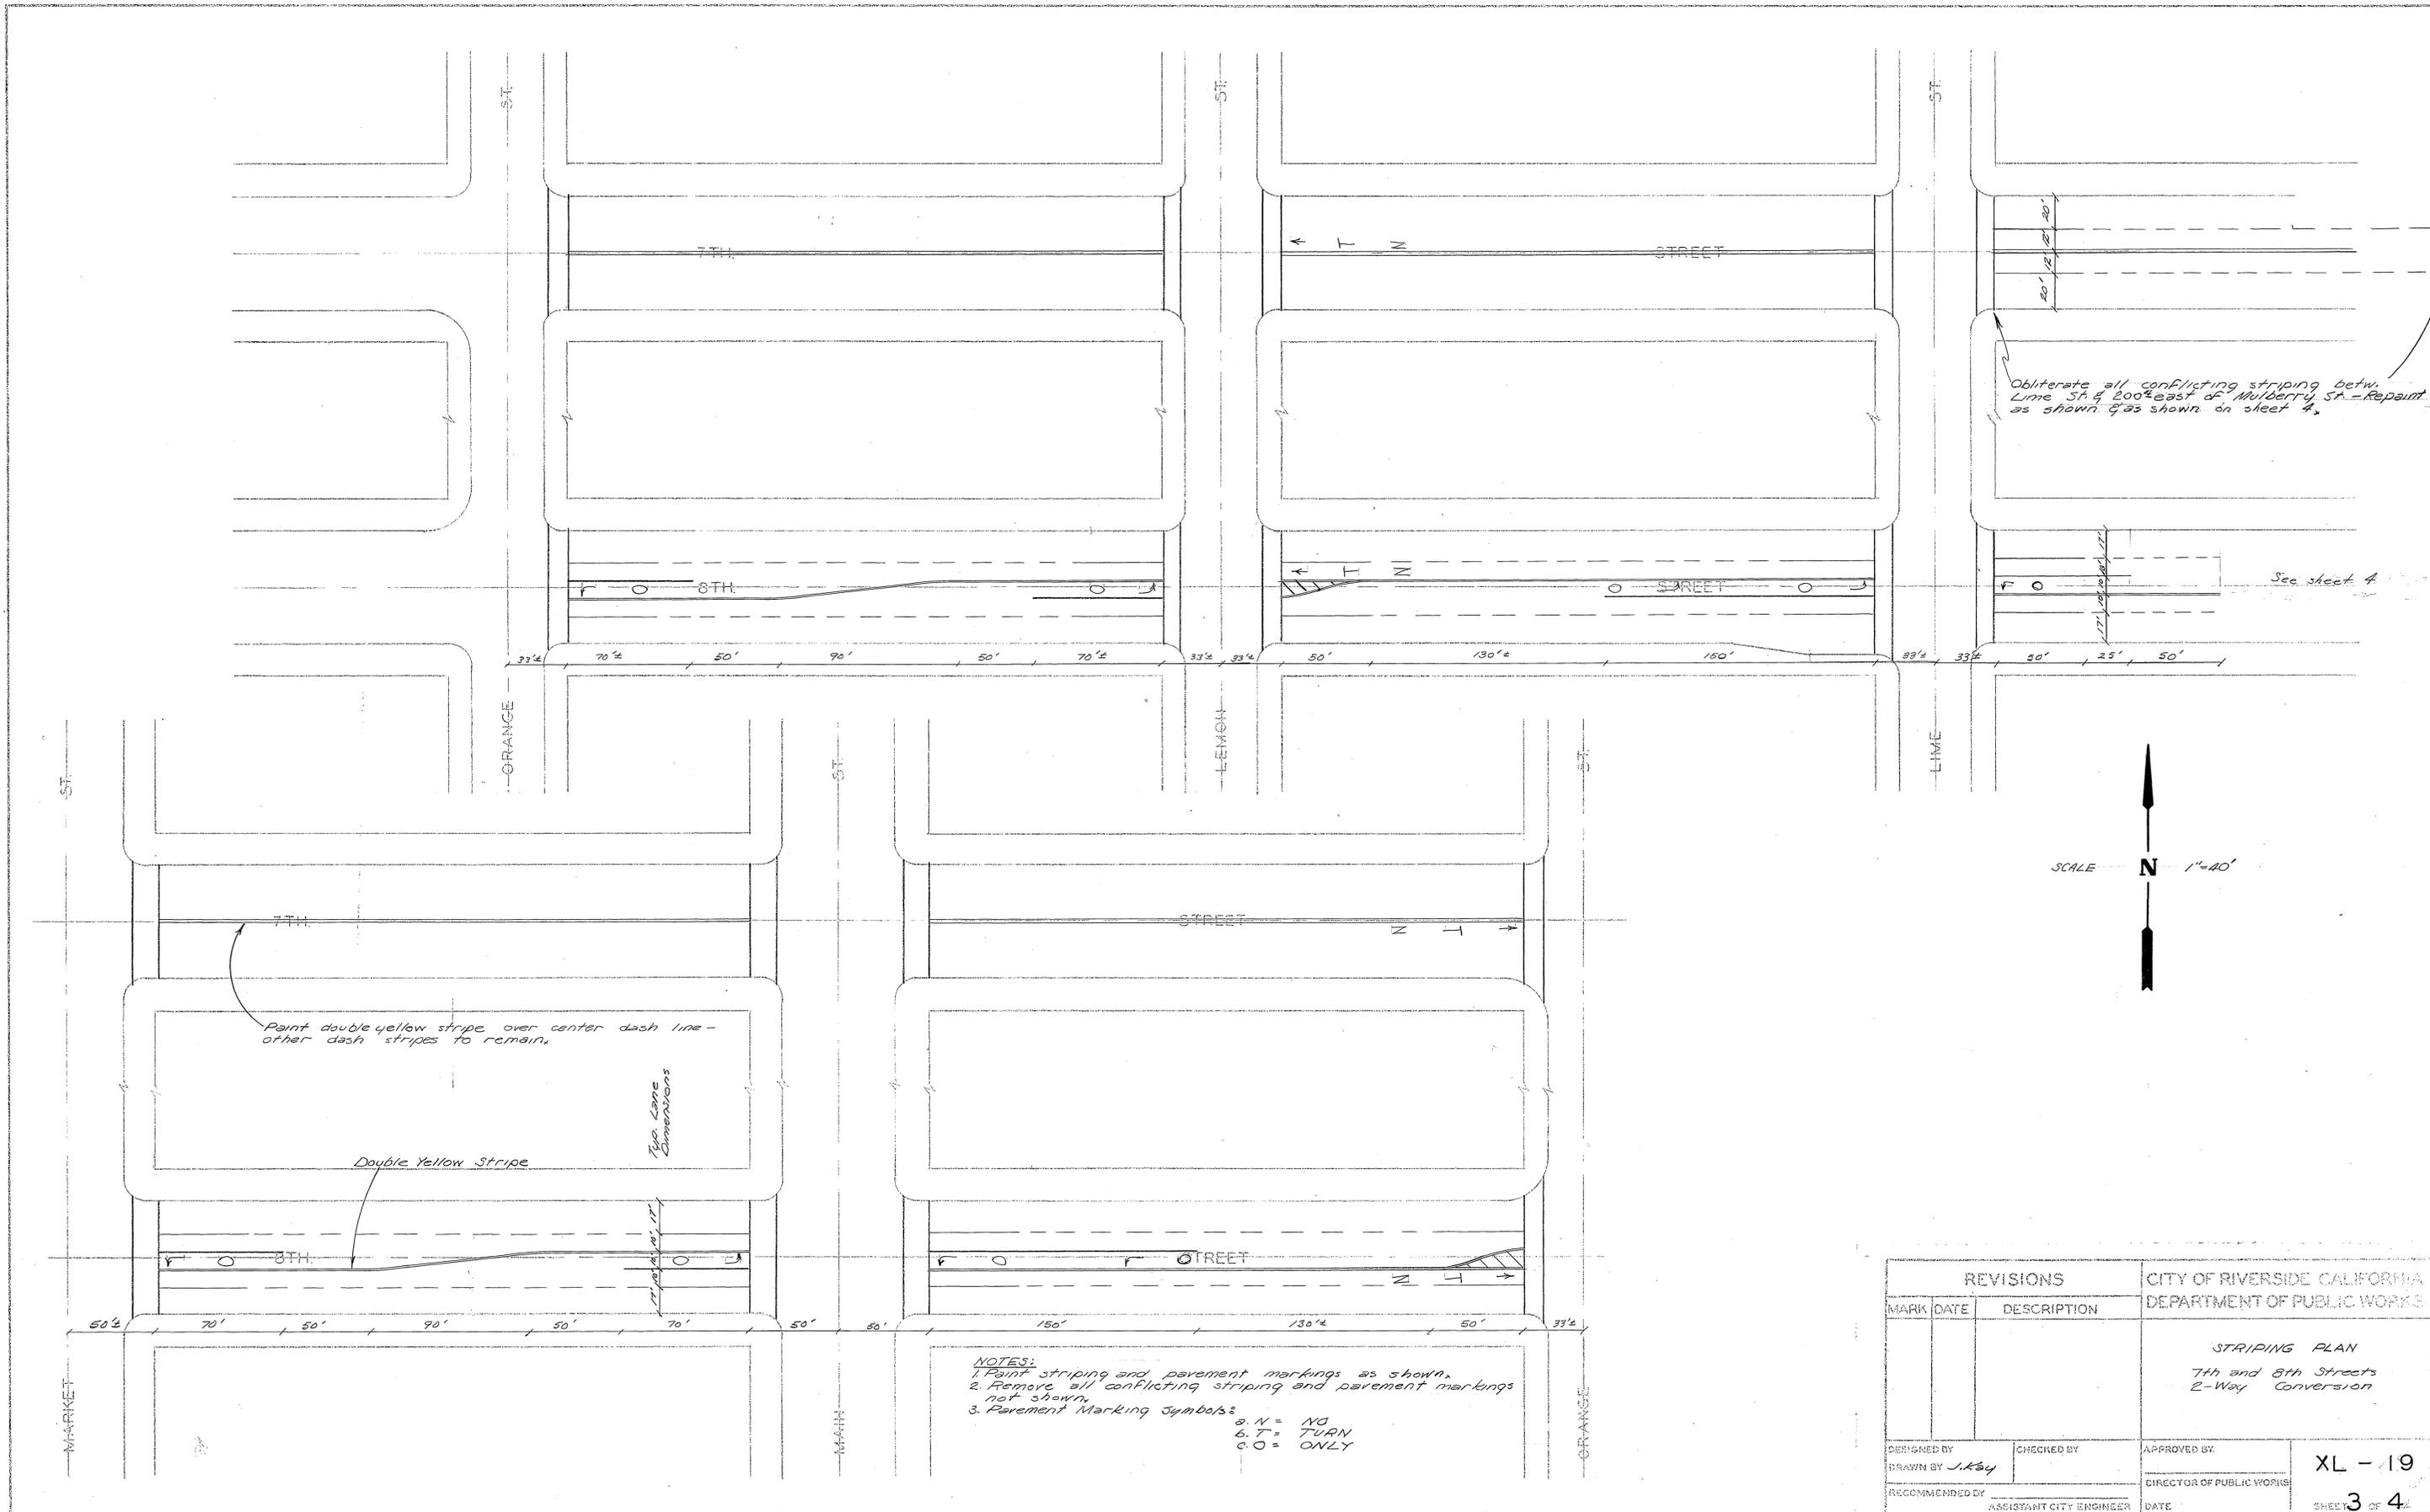

Obliterate all conflicting striping betw. Lime St. & 200' east of Mulberry St. - Repaint as shown & as shown on sheet 4.

See sheet 4



Paint double yellow stripe over center dash line - other dash stripes to remain.

Double Yellow Stripe

Top Lane Dimensions

NOTES:
 1. Paint striping and pavement markings as shown.
 2. Remove all conflicting striping and pavement markings not shown.
 3. Pavement Marking Symbols:
 a. N = NO
 b. T = TURN
 c. O = ONLY

REVISIONS			CITY OF RIVERSIDE CALIFORNIA DEPARTMENT OF PUBLIC WORKS
MARK	DATE	DESCRIPTION	
			STRIPING PLAN 7th and 8th Streets 2-Way Conversion
DESIGNED BY	CHECKED BY	APPROVED BY	XL - 19
DRAWN BY <i>J. K. B.</i>		DIRECTOR OF PUBLIC WORKS	
RECOMMENDED BY	ASSISTANT CITY ENGINEER	DATE	SHEET 3 OF 4

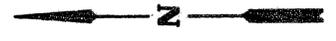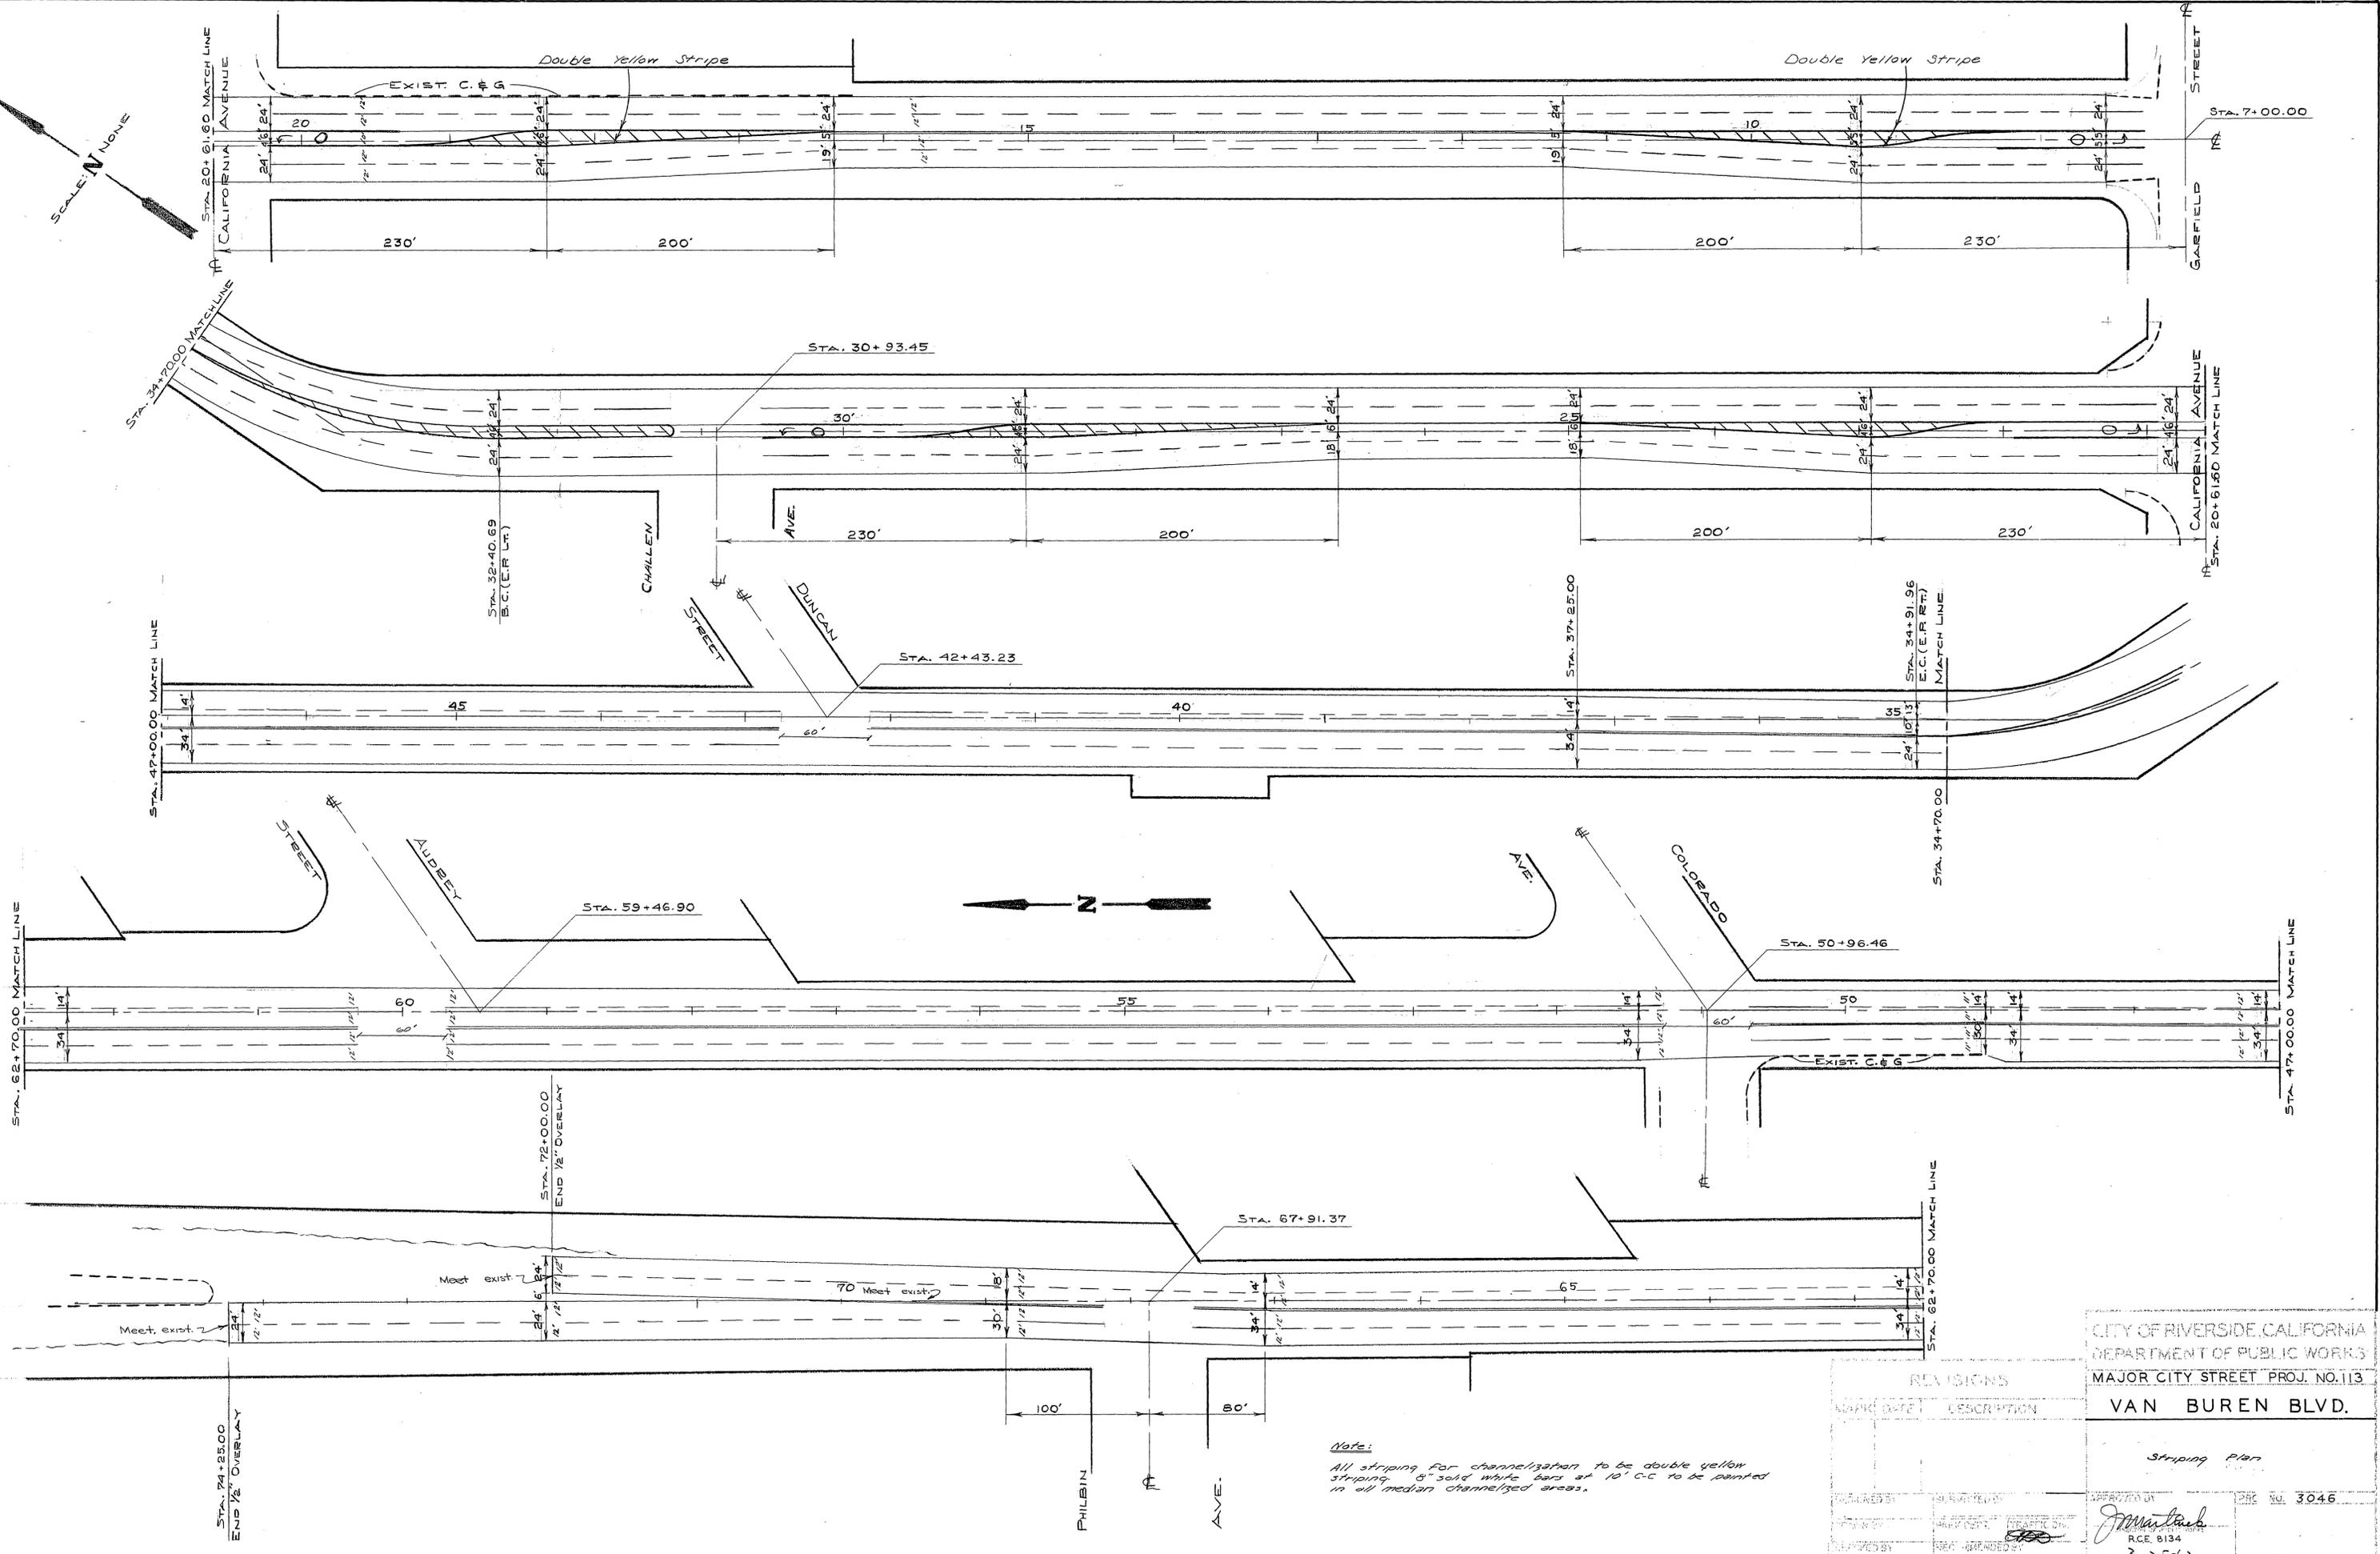

Note:
 All striping for channelization to be double yellow striping. 5" solid white bars at 10' c-c to be painted in all median channelized areas.

REVISIONS		CITY OF RIVERSIDE, CALIFORNIA DEPARTMENT OF PUBLIC WORKS	
NO.	DATE	DESCRIPTION	MAJOR CITY STREET PROJ. NO. 113
		VAN BUREN BLVD.	
		Striping Plan	
DESIGNED BY	IN CHARGE	APPROVED BY	PRJ. NO. 3046
DRAWN BY	CHECKED BY	<i>J. M. [Signature]</i>	RCE 6134
DATE	DATE	DATE	DATE
3-25-63			