



VAN BUREN BLVD.

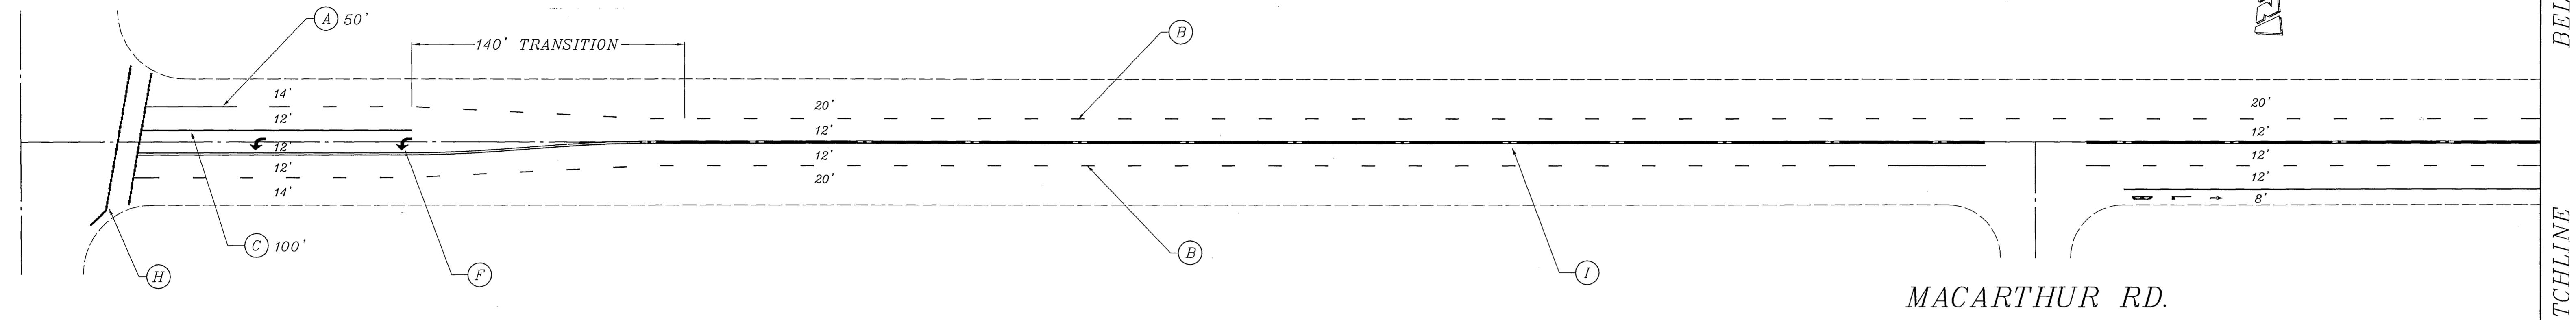


KINGSBURY PL.

DONALD AVE.

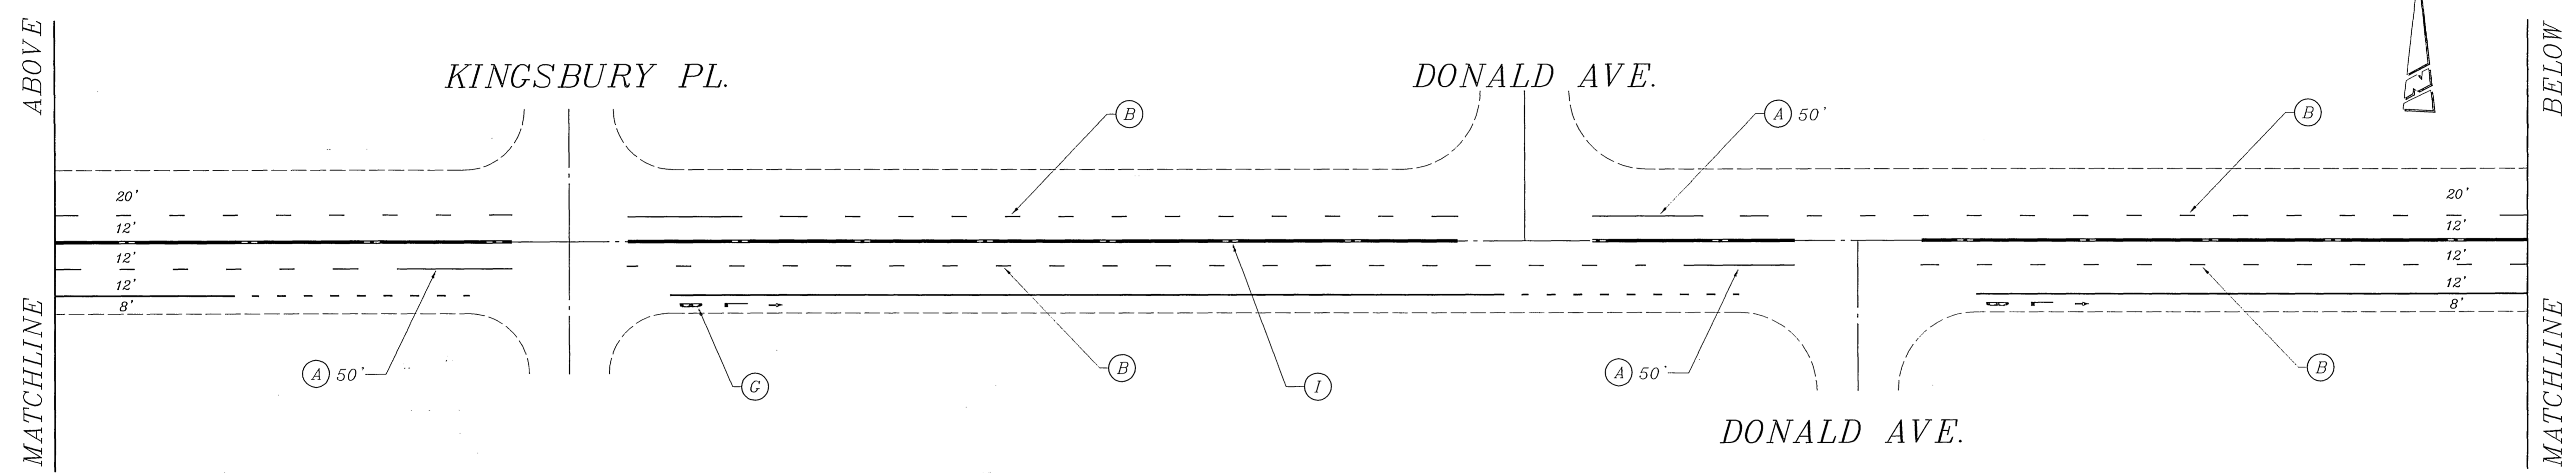

JACKSON ST.

WHEELER ST.

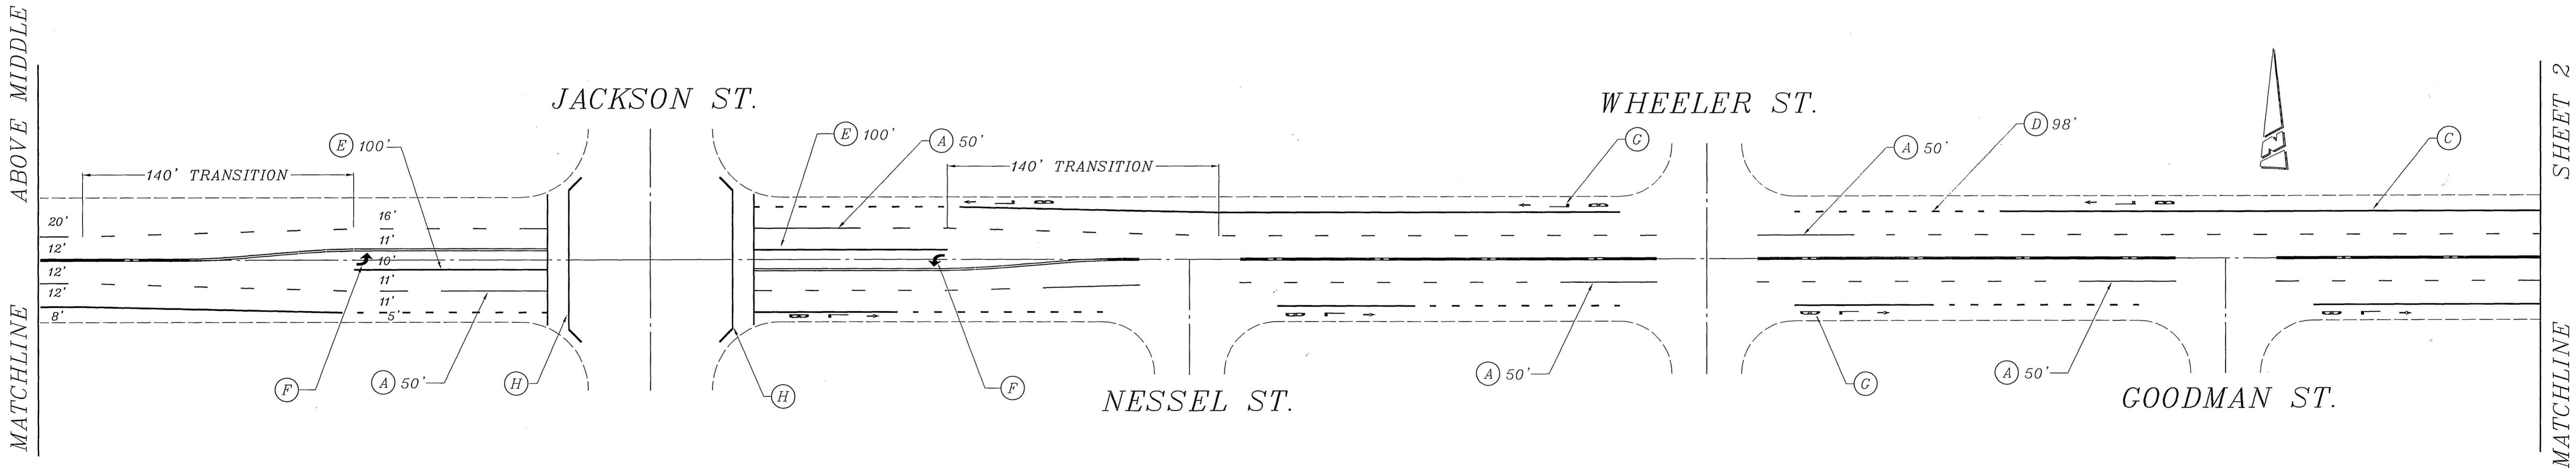

STRIPING & MARKING LEGEND

- (A) 4" SOLID WHITE STRIPE
- (B) 4" DASH WHITE STRIPE ( 7' STRIPE, 17' GAP )
- (C) 6" SOLID WHITE STRIPE
- (D) 6" DASH WHITE STRIPE ( 4' STRIPE, 8' GAP )
- (E) 8" SOLID WHITE STRIPE
- (F) SOLID WHITE ARROW
- (G) SOLID WHITE BIKE LANE STENCIL W/ ARROW
- (H) 12" SOLID WHITE STRIPE
- (I) SOLID DOUBLE YELLOW





ENGINEER IN RESPONSIBLE CHARGE  
 FRAN DUNAJSKI  
 DATE 9/28/01

MARK	REVISIONS	APPR	DATE

CITY OF RIVERSIDE, CALIFORNIA DEPARTMENT OF PUBLIC WORKS			
APPROVED BY	BY	DATE	APPROVED BY

STRIPING PLAN  
 CALIFORNIA AVE.  
 VAN BUREN BLVD. TO  
 MONROE ST.  
 SCALE: 1" = 40'

ACCT. NO. 9539227152-44030200  
 XL-198  
 SHEET 1 OF 2  
 FILE NAME: XL198-1.DWG

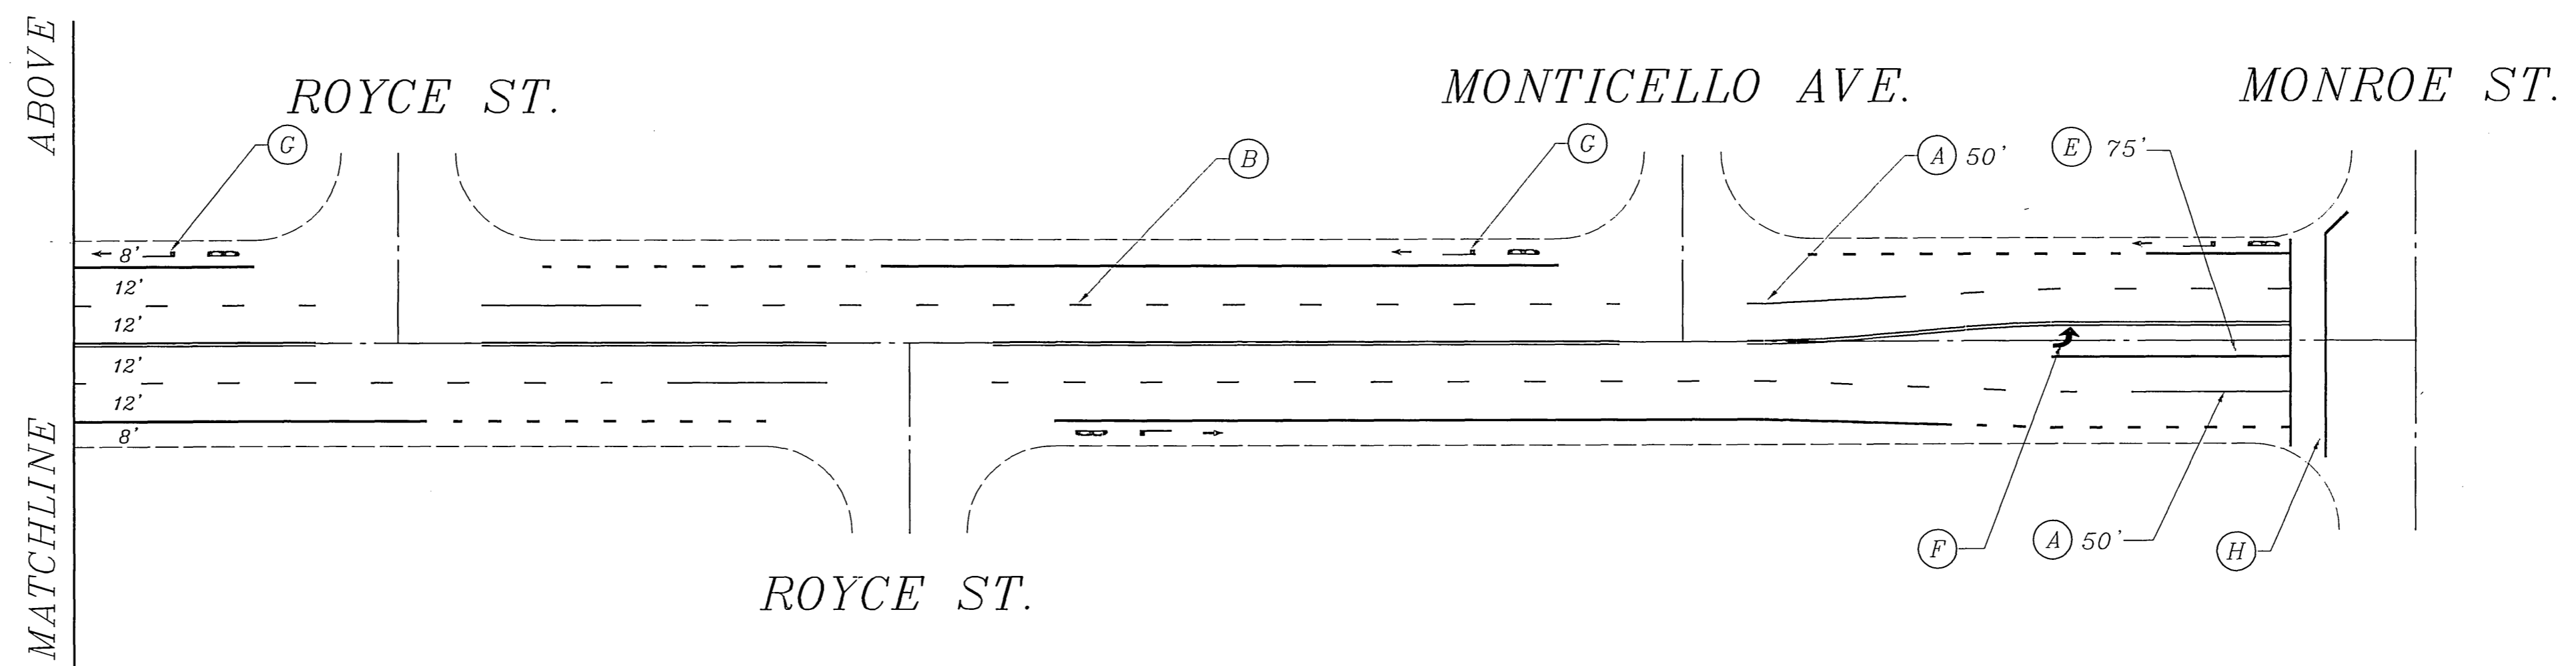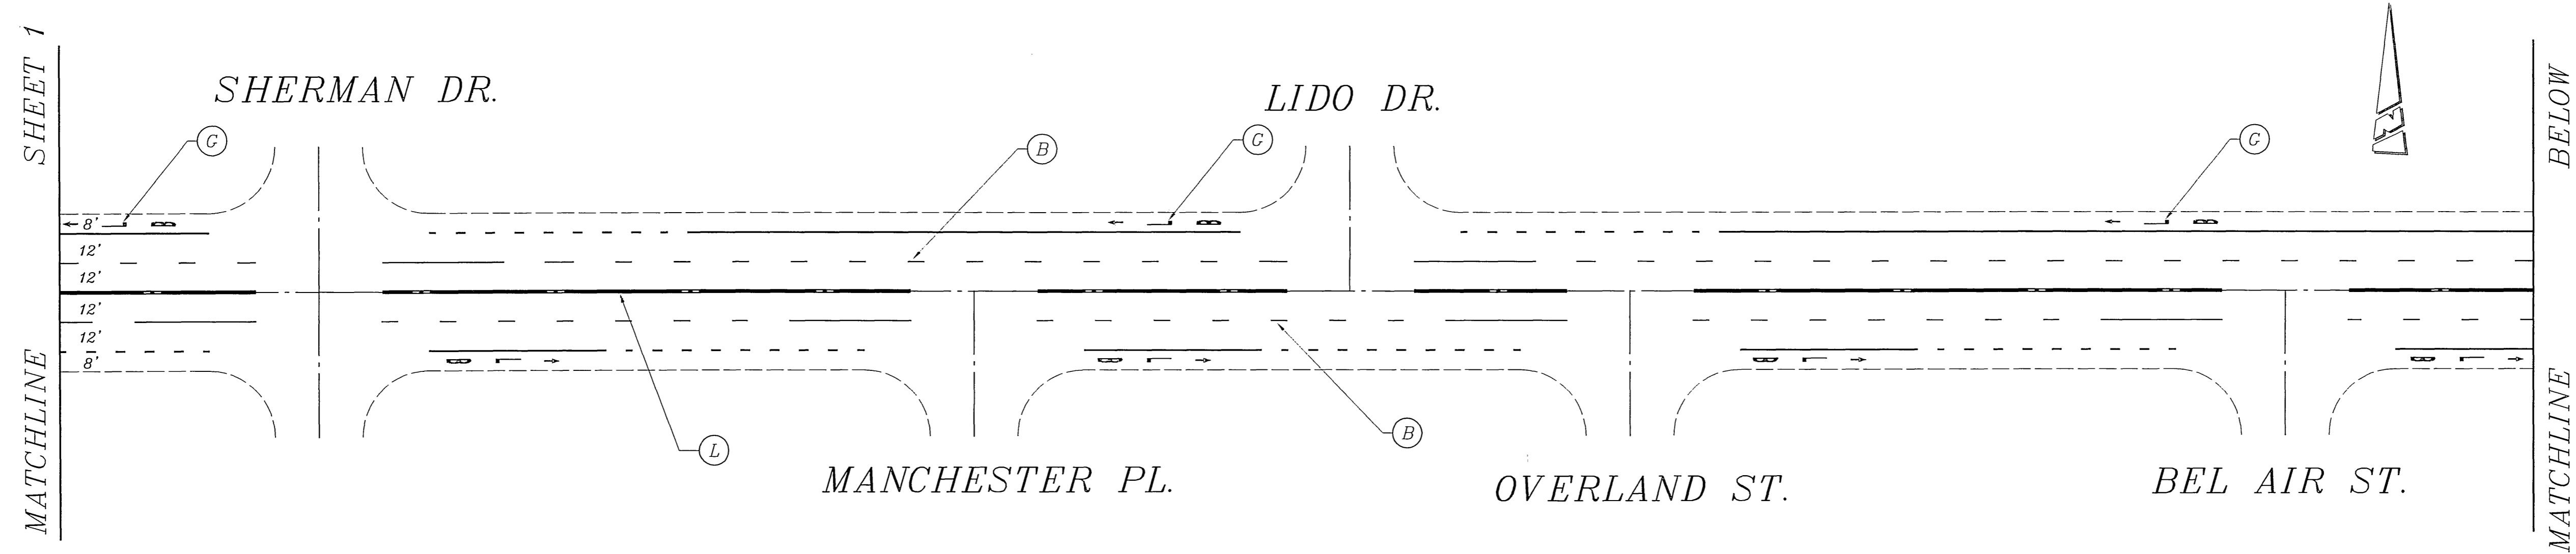

**STRIPING & MARKING LEGEND**

- (A) 4" SOLID WHITE STRIPE
- (B) 4" DASH WHITE STRIPE ( 7' STRIPE, 17' GAP )
- (C) 6" SOLID WHITE STRIPE
- (D) 6" DASH WHITE STRIPE ( 4' STRIPE, 8' GAP )
- (E) 8" SOLID WHITE STRIPE
- (F) SOLID WHITE ARROW
- (G) SOLID WHITE BIKE LANE STENCIL W/ ARROW
- (H) 12" SOLID WHITE STRIPE
- (I) SOLID DOUBLE YELLOW



**ENGINEER IN RESPONSIBLE CHARGE**  
 FRAN DUNAJSKI  
 DATE 9/28/01

MARK	REVISIONS	APPR	DATE

CITY OF RIVERSIDE, CALIFORNIA  
 DEPARTMENT OF PUBLIC WORKS

APPROVED BY	BY	DATE
MANAGER-IN-CHARGE		
PRINCIPAL ENGINEER		
P.W. INSPECTION		
TRAFFIC DIVISION		
PUBLIC UTILITIES		

APPROVED BY: *Shen Bui*  
 DIRECTOR OF PUBLIC WORKS  
 DATE 10/16/01

STRIPING PLAN  
**CALIFORNIA AVE.  
 VAN BUREN BLVD. TO  
 MONROE ST.**

SCALE: 1" = 40'

ACCT. NO. 9539227152-44030200  
**XL-198**  
 SHEET 2 OF 2  
 FILE NAME: XL198-2.DWG