
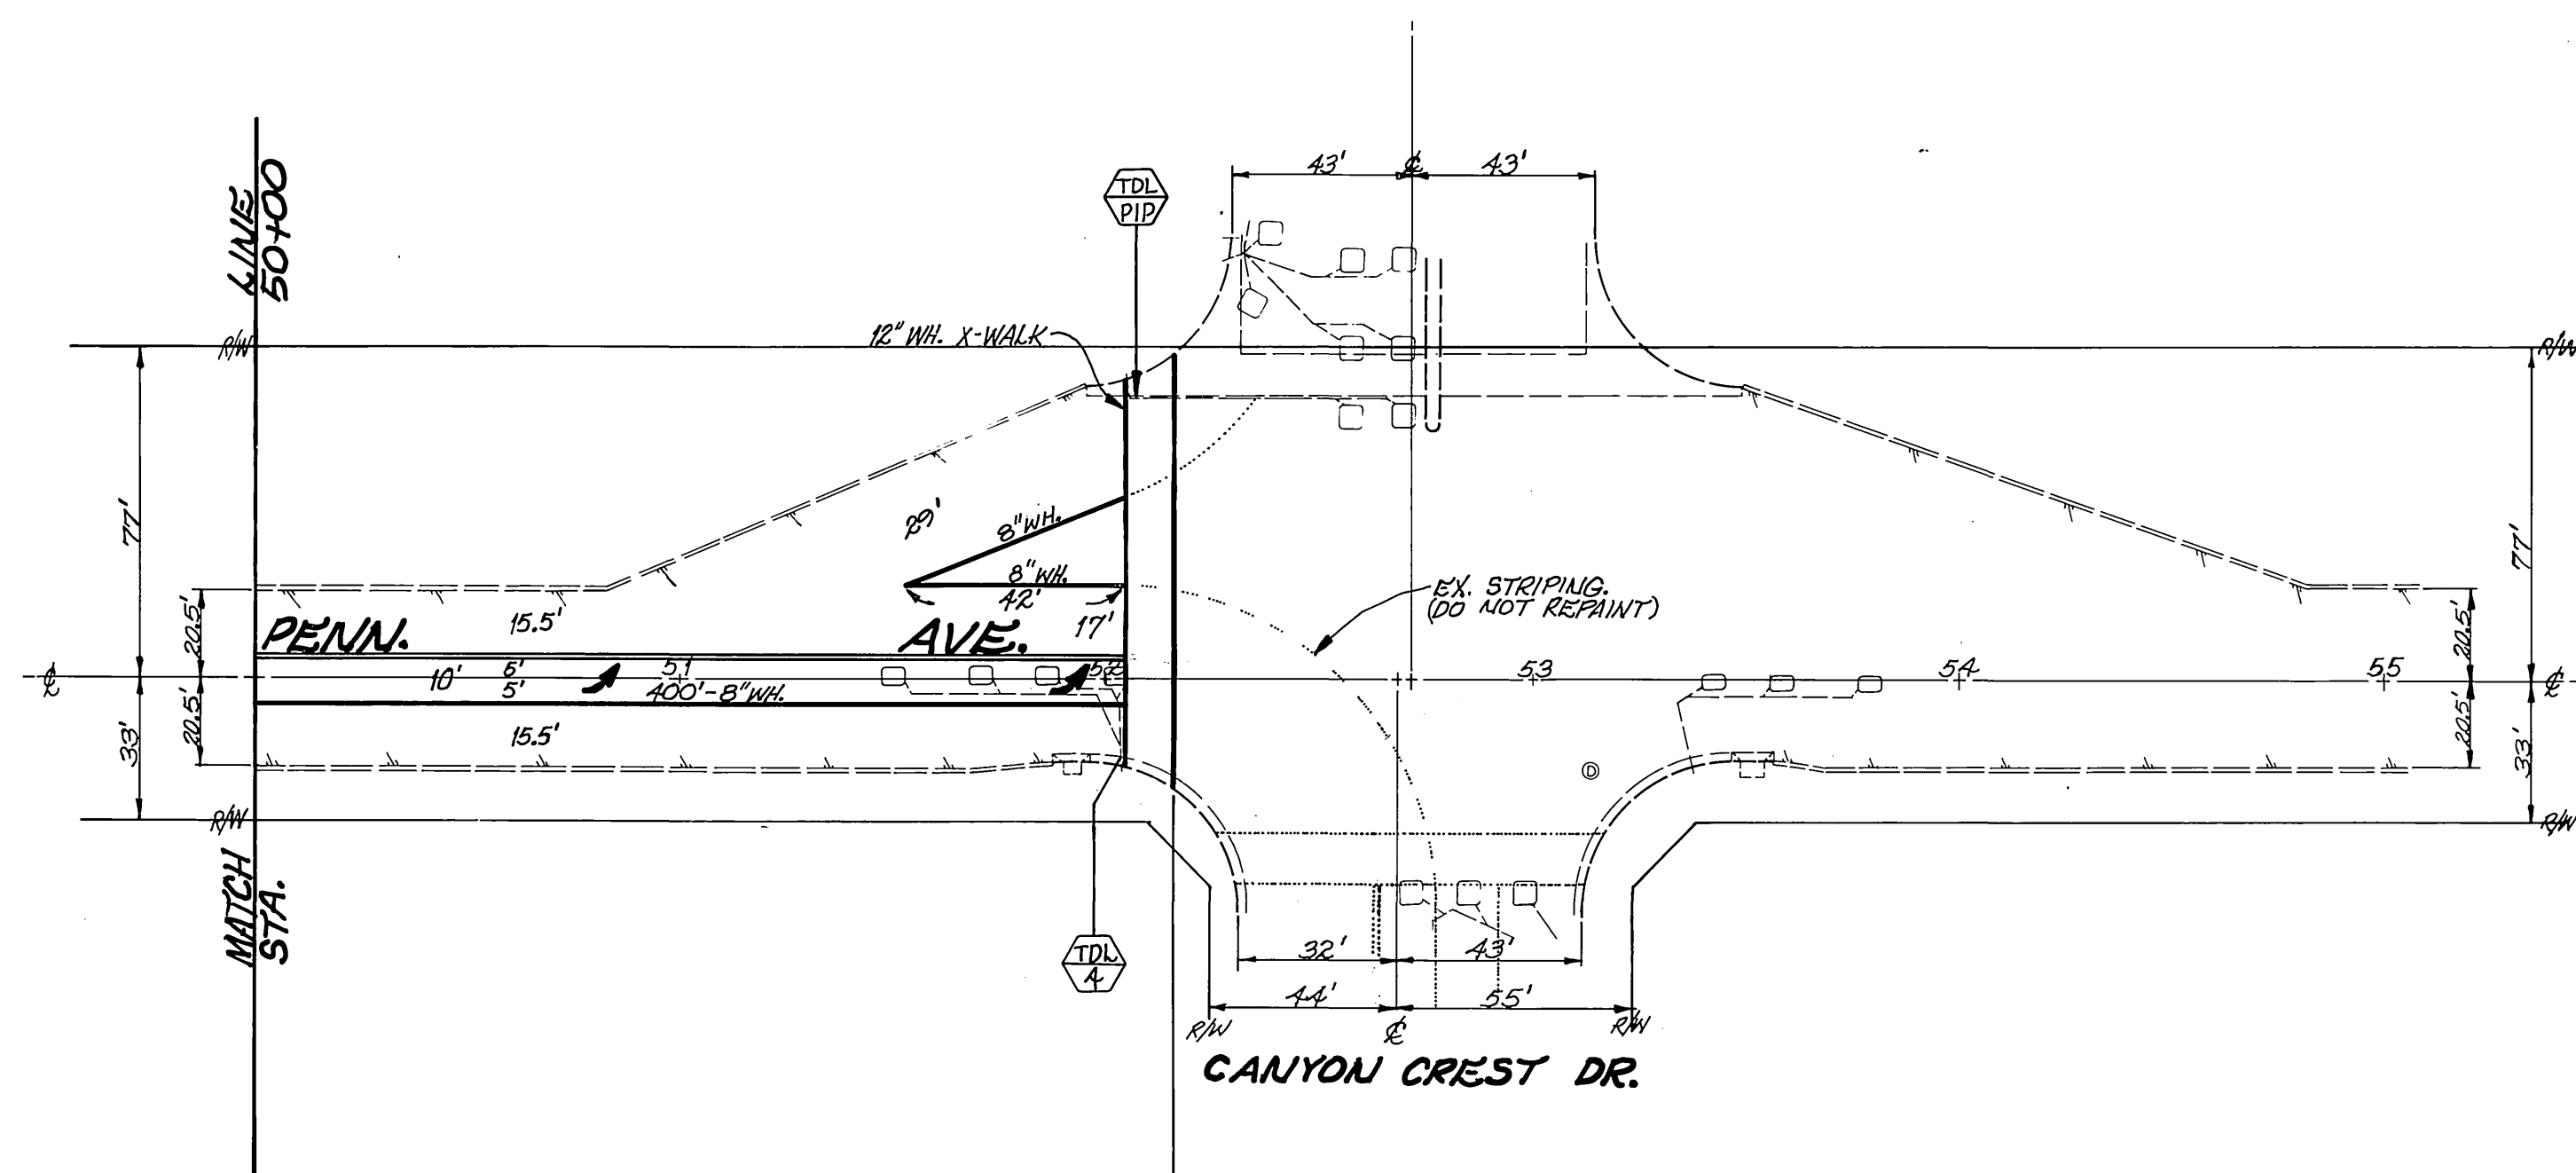
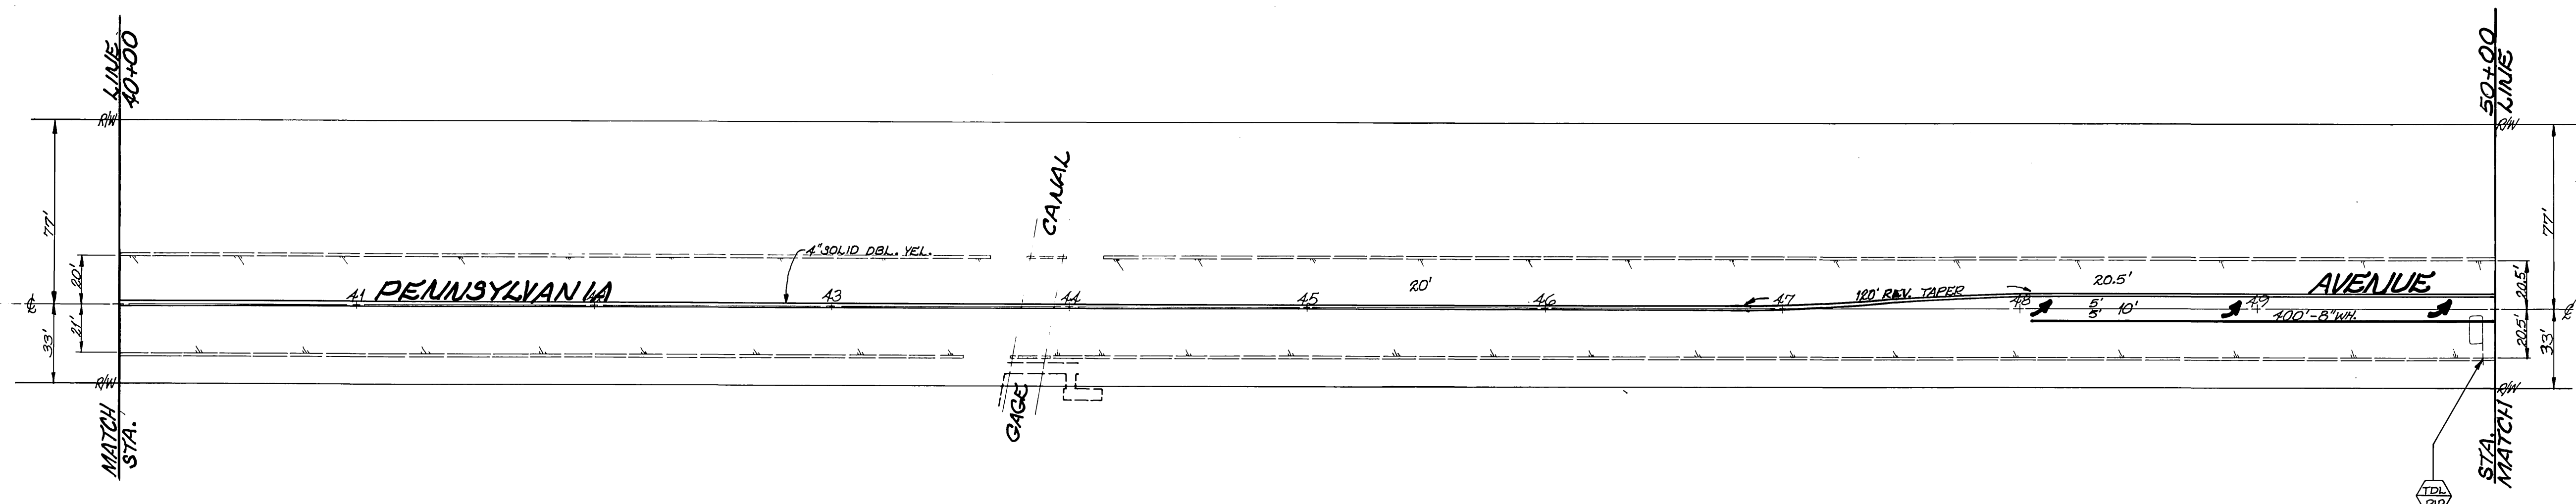


CITY OF RIVERSIDE PUBLIC WORKS DEPARTMENT			
APPROVED BY	DATE	BY	APPROVED BY
PRINCIPAL ENGINEER	7-12-88	[Signature]	PUBLIC WORKS DIRECTOR
TRAFFIC DIVISION	7/14/88	[Signature]	
DESIGNED BY	DRAWN BY	CHECKED BY	SURVEYOR
[Signature]	[Signature]	[Signature]	[Signature]

STRIPING & SIGNING FOR
REHABILITATION OF MAJOR
CITY STREETS 1988-1989
PENNSYLVANIA AVENUE
CHICAGO TO CANYON CREST

ACCOUNT NO. 30-575-240-09
XL-221
 (R-2945)
 SHEET 1 OF 2

HORIZ. SCALE: 1" = 40' VERT. SCALE: 1" =

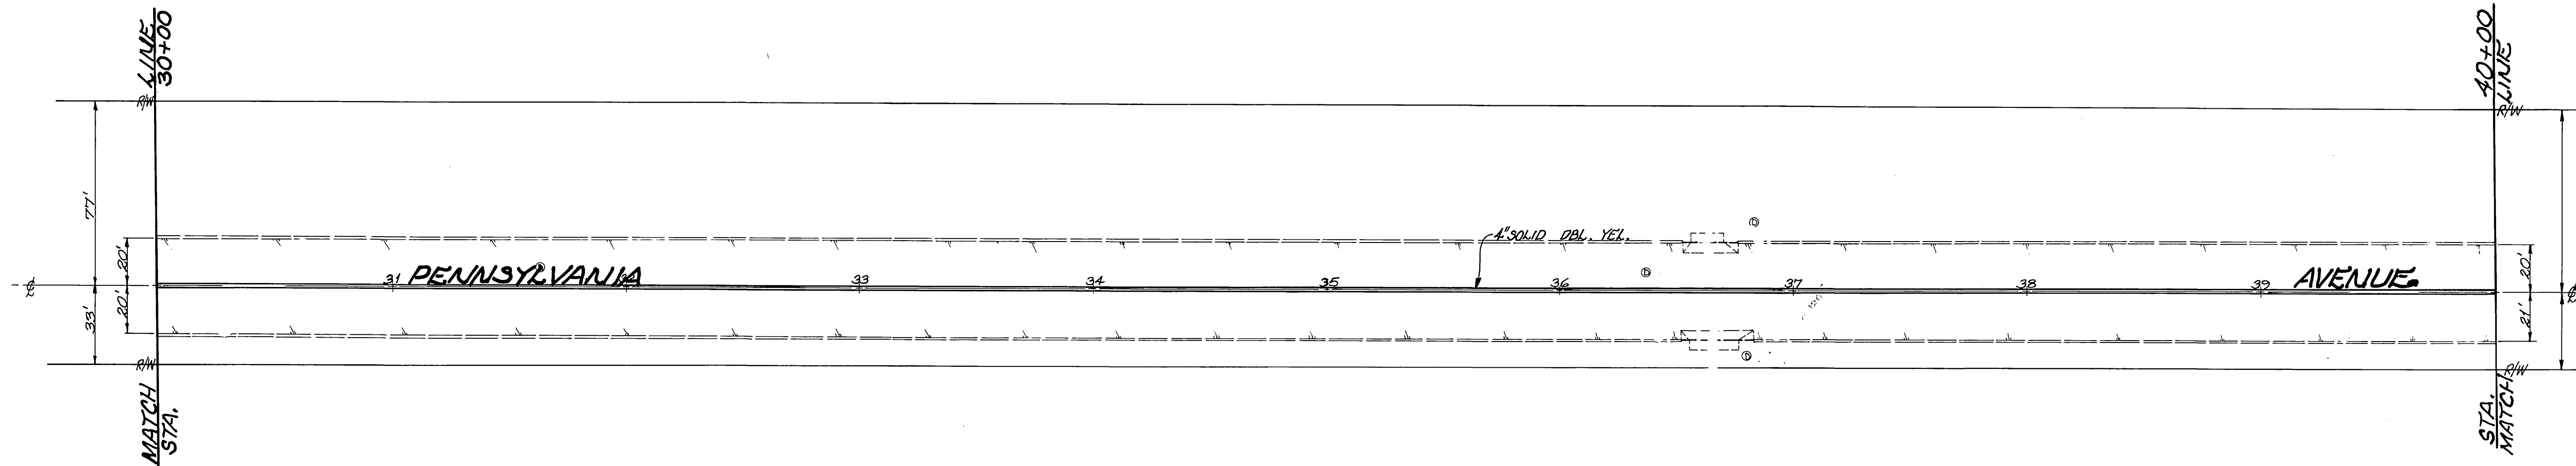

52+08
END STRIPING/
PUNT. MARKING

CITY OF RIVERSIDE PUBLIC WORKS DEPARTMENT				STRIPING & SIGNING FOR REHABILITATION OF MAJOR CITY STREETS 1988-1989		ACCOUNT NO. 30-575-240-09
				APPROVED BY: <i>[Signature]</i> DATE: 7-18-88 PUBLIC WORKS DIRECTOR		XL-221 (R-2945) SHEET 2 OF 2
DESIGNED BY: <i>[Signature]</i> DRAWN BY: <i>[Signature]</i> CHECKED BY: <i>[Signature]</i>				APPROVED BY: <i>[Signature]</i> DATE: 8/12/88 CHIEF P.W. INSPECTOR		
MARK: _____ REVISIONS: _____ APPR. DATE: _____				HORIZ. SCALE: 1" = 40' VERT. SCALE: 1" = _____		