


NOTE:
 REVISED STRIPING SHOWN PER TRAFFIC STUDY ENTITLED
 "TRAFFIC ANALYSIS FOR MP-3-878 BUSINESS PARK"
 BY KUNZMAN ASSOCIATES
 4664 BARRANCA PARKWAY
 IRVINE, CA. 92714
 (714) 559-4231

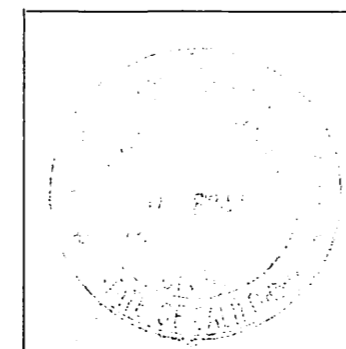




THOMSEN ENGINEERING, INC.
 CIVIL ENGINEERING & LAND SURVEYING
 16163 E. WHITTIER BLVD
 WHITTIER, CALIFORNIA 90603
 APPROVED BY *Norm C. Thomsen* DATE 1-15-89
 RCE NO. 8244
 PHONE (213) 691-0838

MARK	REVISIONS	APPR.	DATE


CITY OF RIVERSIDE PUBLIC WORKS DEPARTMENT			
APPROVED BY	DATE	BY	APPROVED BY
PRINCIPAL ENGINEER			
PARK DEPARTMENT			
TRAFFIC DIVISION			
CHIEF P.W. ENGINEER			
DESIGNED BY	DRAWN BY	CHECKED BY	DATE

STRIPING PLAN		ACCOUNT NO.
MARLBOROUGH AVENUE AND IOWA AVENUE MP-3-878		XL-228 (R-3022)
HORIZ. SCALE: 1" = 40'		VERT. SCALE: 1" =
SHEET 1 OF 1		

JAN 26 1989

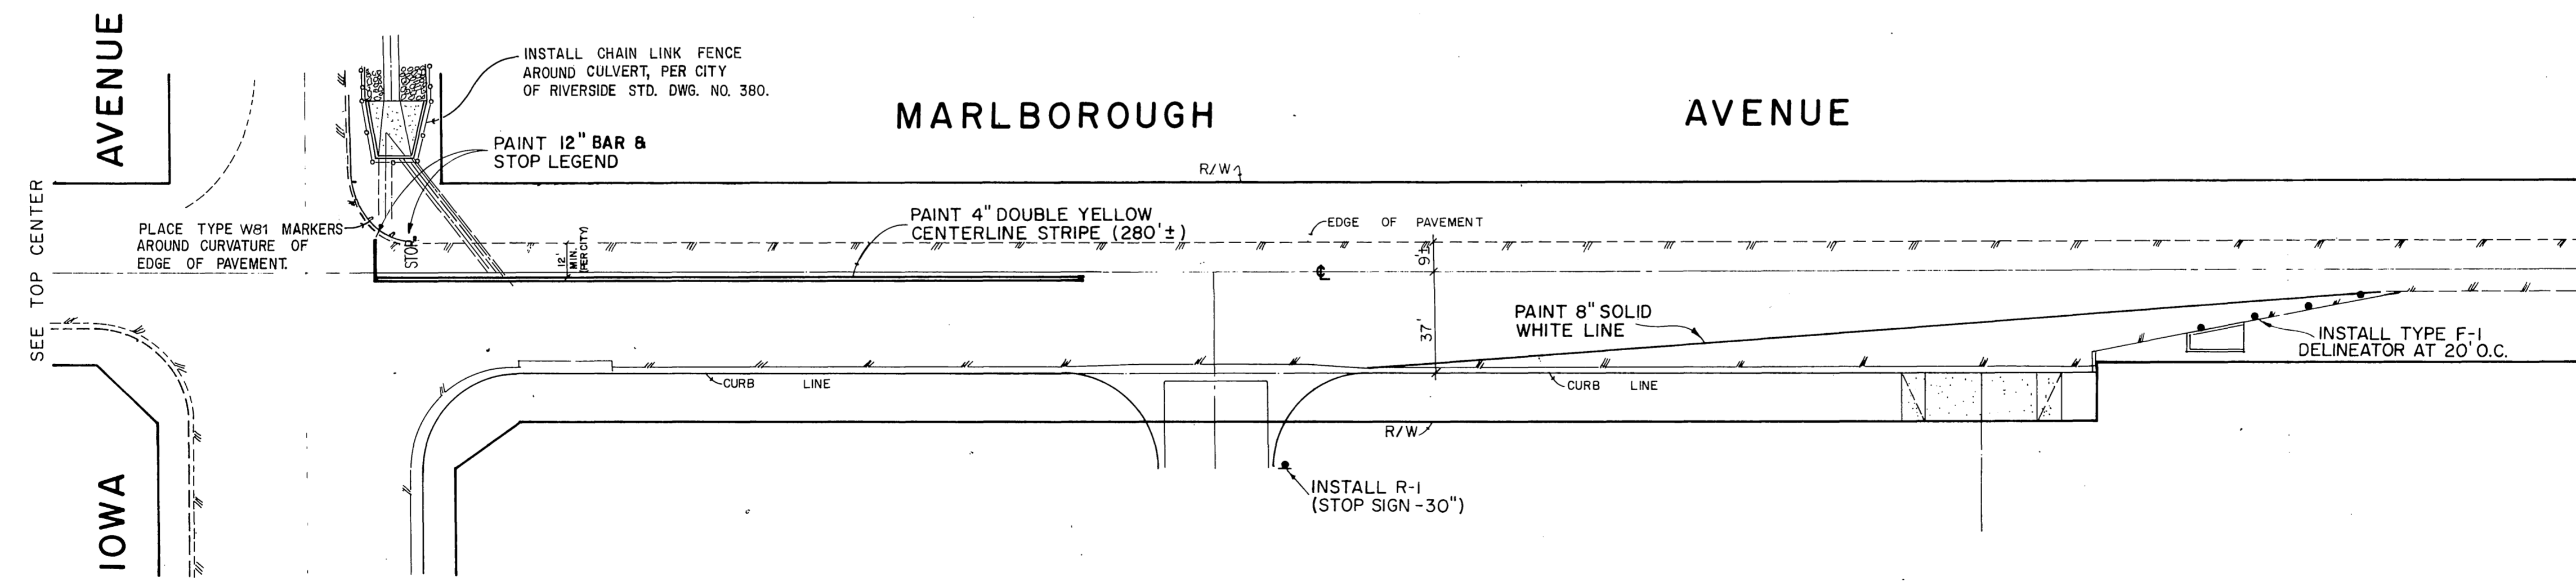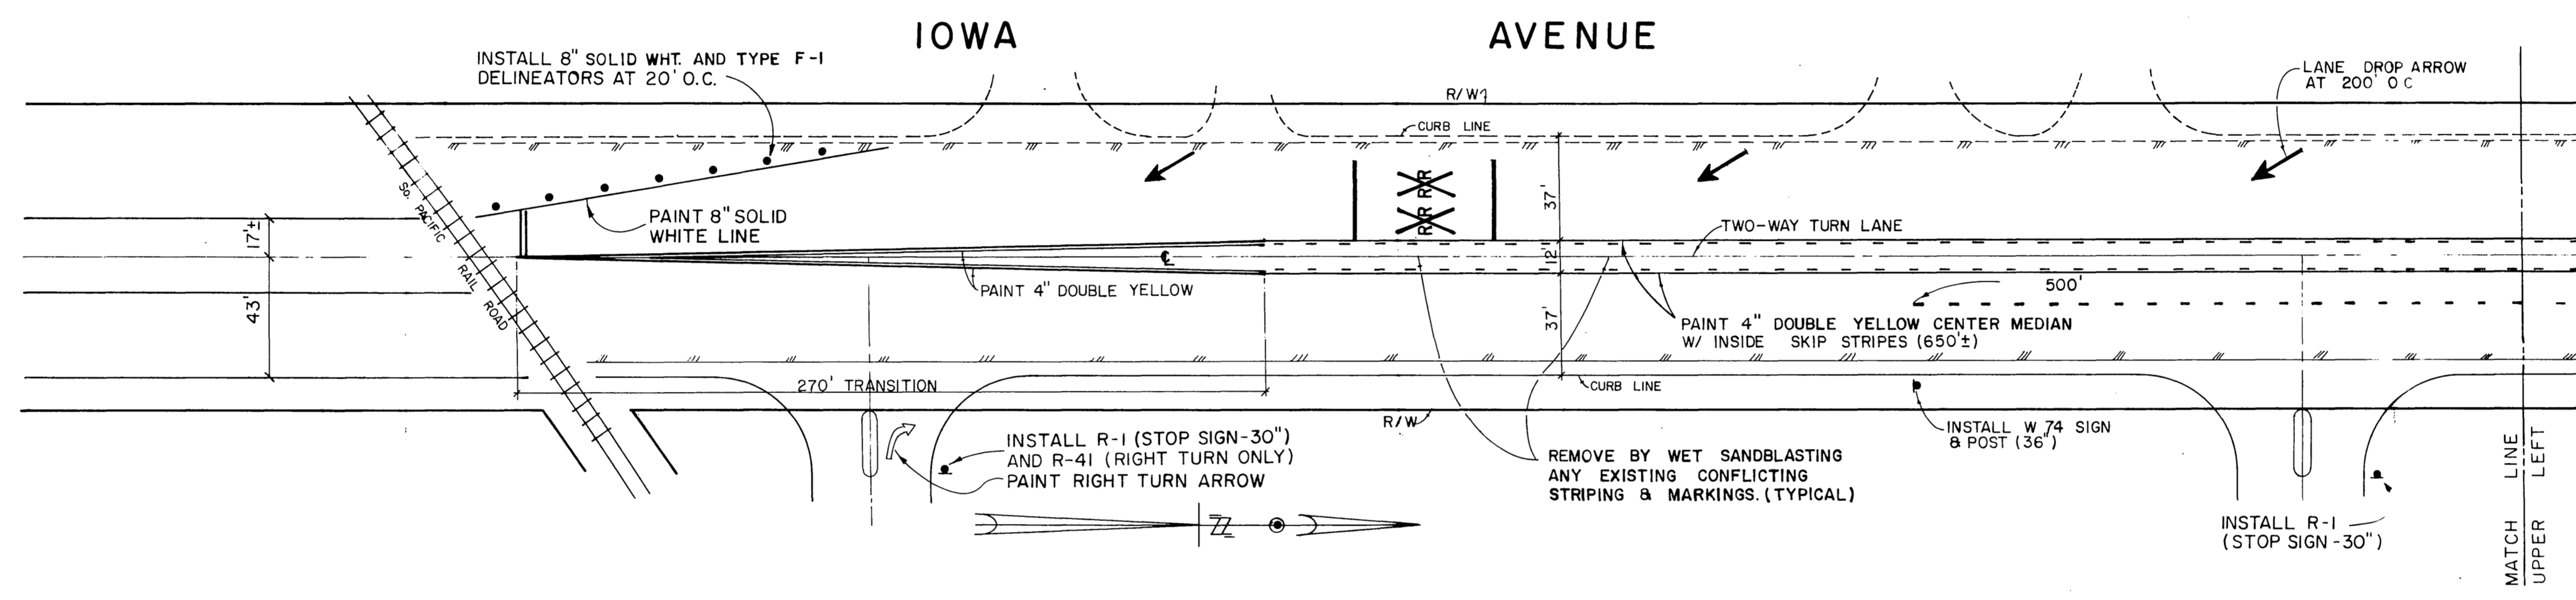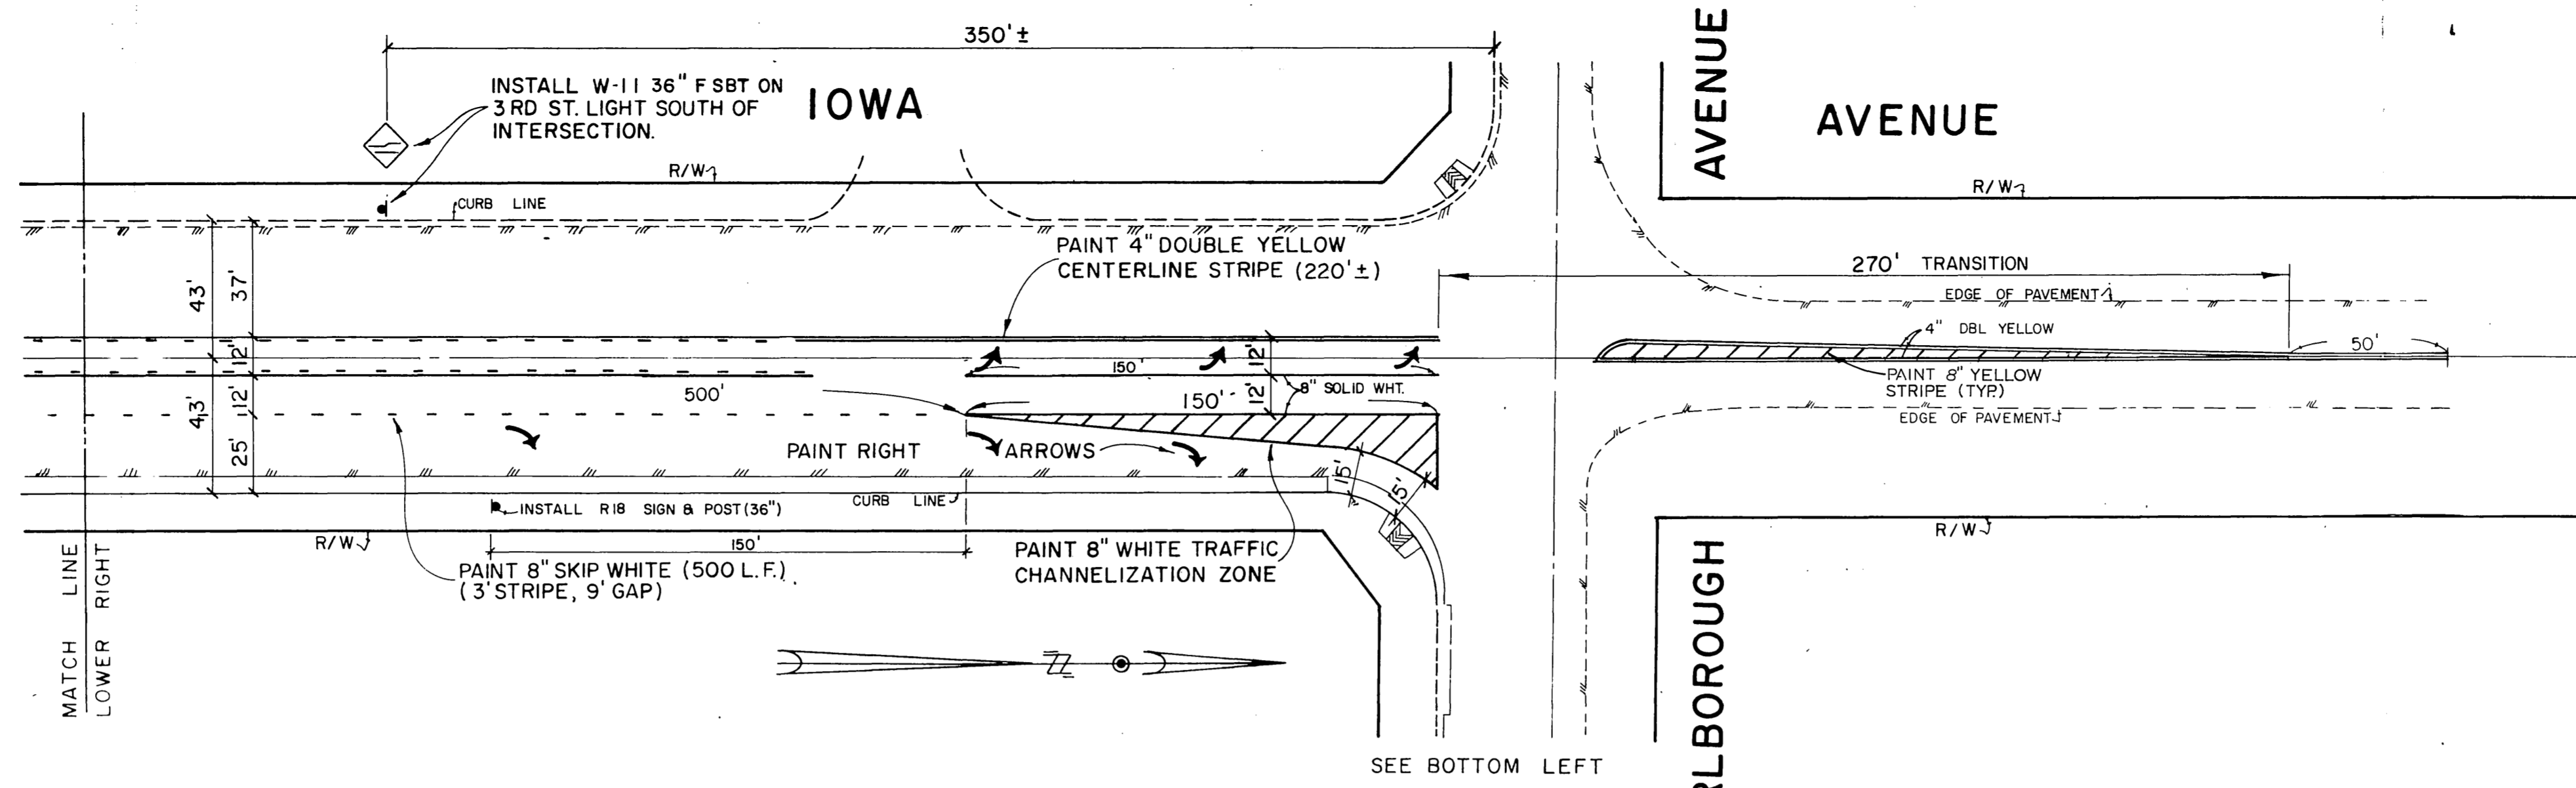

NOTE:
 REVISED STRIPING SHOWN PER TRAFFIC STUDY ENTITLED
 "TRAFFIC ANALYSIS FOR MP-3-878 BUSINESS PARK"
 BY KUNZMAN ASSOCIATES
 4664 BARRANCA PARKWAY
 IRVINE, CA. 92714
 (714) 559-4231

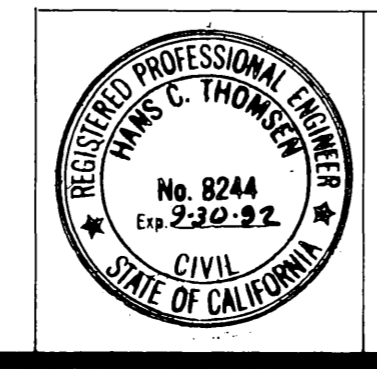

THOMSEN ENGINEERING, INC.
 CIVIL ENGINEERING & LAND SURVEYING
 16163 E. WHITTIER BLVD
 WHITTIER, CALIFORNIA 90603
 APPROVED BY *Hans C. Thomsen* DATE: 5/2/89
 R.C.E. NO. 8244
 PHONE (213) 691-0838

MARK	REVISIONS	APPR. DATE

DESIGNED BY: _____ DRAWN BY: _____ CHECKED BY: _____

CITY OF RIVERSIDE
PUBLIC WORKS DEPARTMENT

APPROVED BY	DATE	BY
PRINCIPAL ENGINEER		
PARK DEPARTMENT		
TRAFFIC DIVISION	5/2/89	<i>Barry Bent</i>
CHIEF P.W. ENGINEER	5/2/89	<i>Barry Bent</i>




DATE: 5/2/89

STRIPING PLAN
 MARLBOROUGH AVENUE
 AND IOWA AVENUE
 MP-3-878


HORIZ. SCALE: 1" = 40' VERT. SCALE: 1" =

ACCOUNT NO.
XL-228
 (R-3022)
 SHEET 1 OF 1

JAN 26 1989

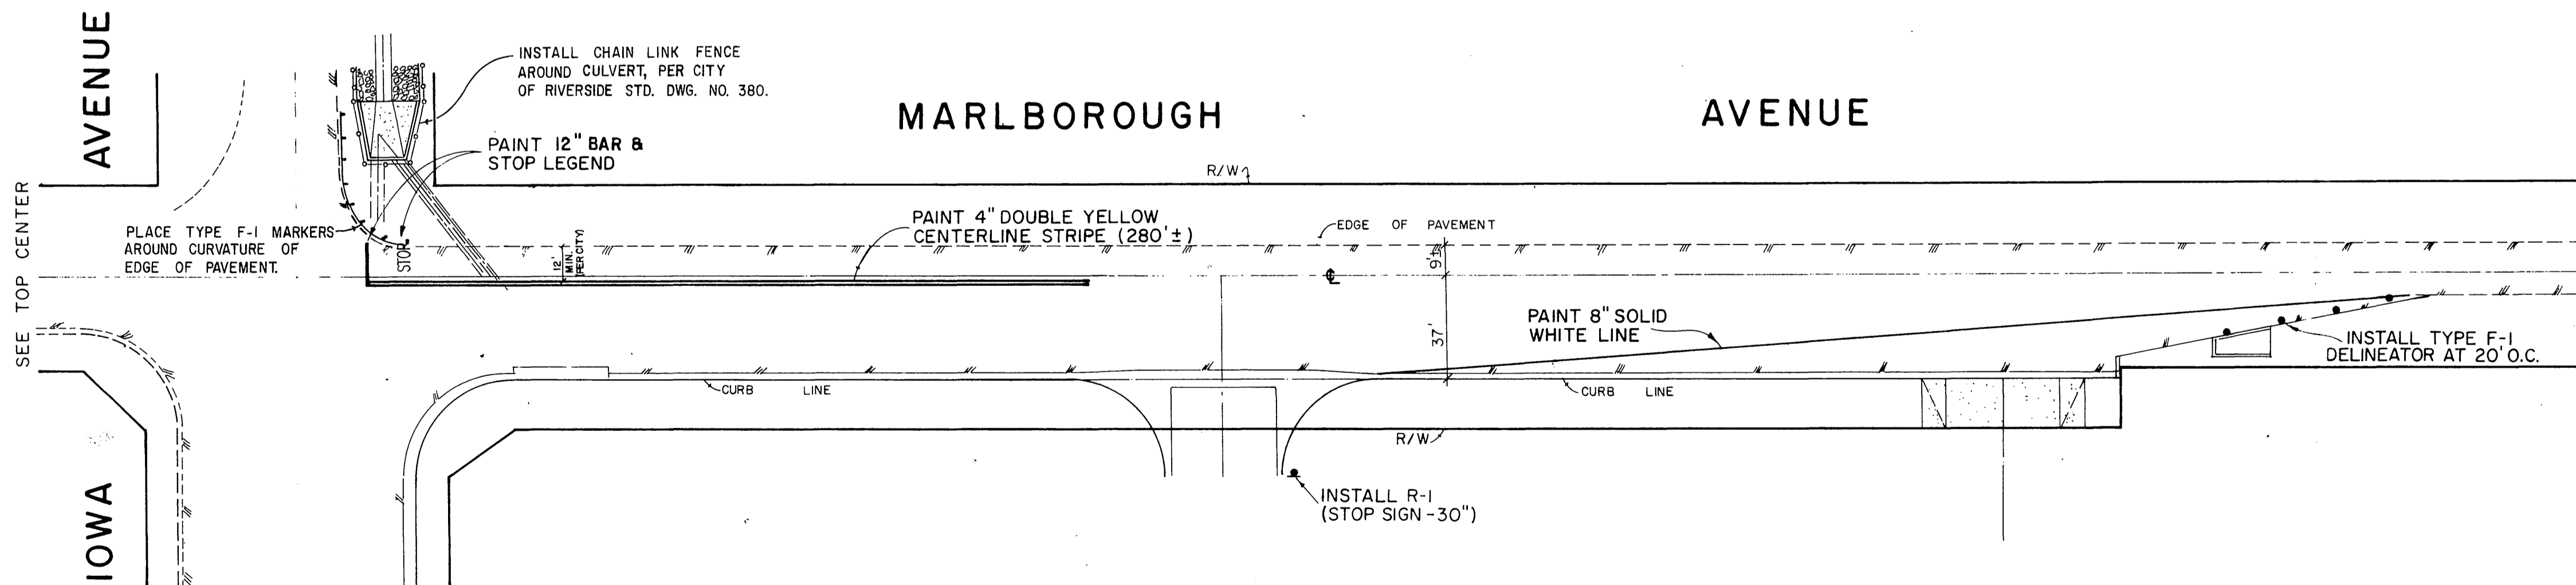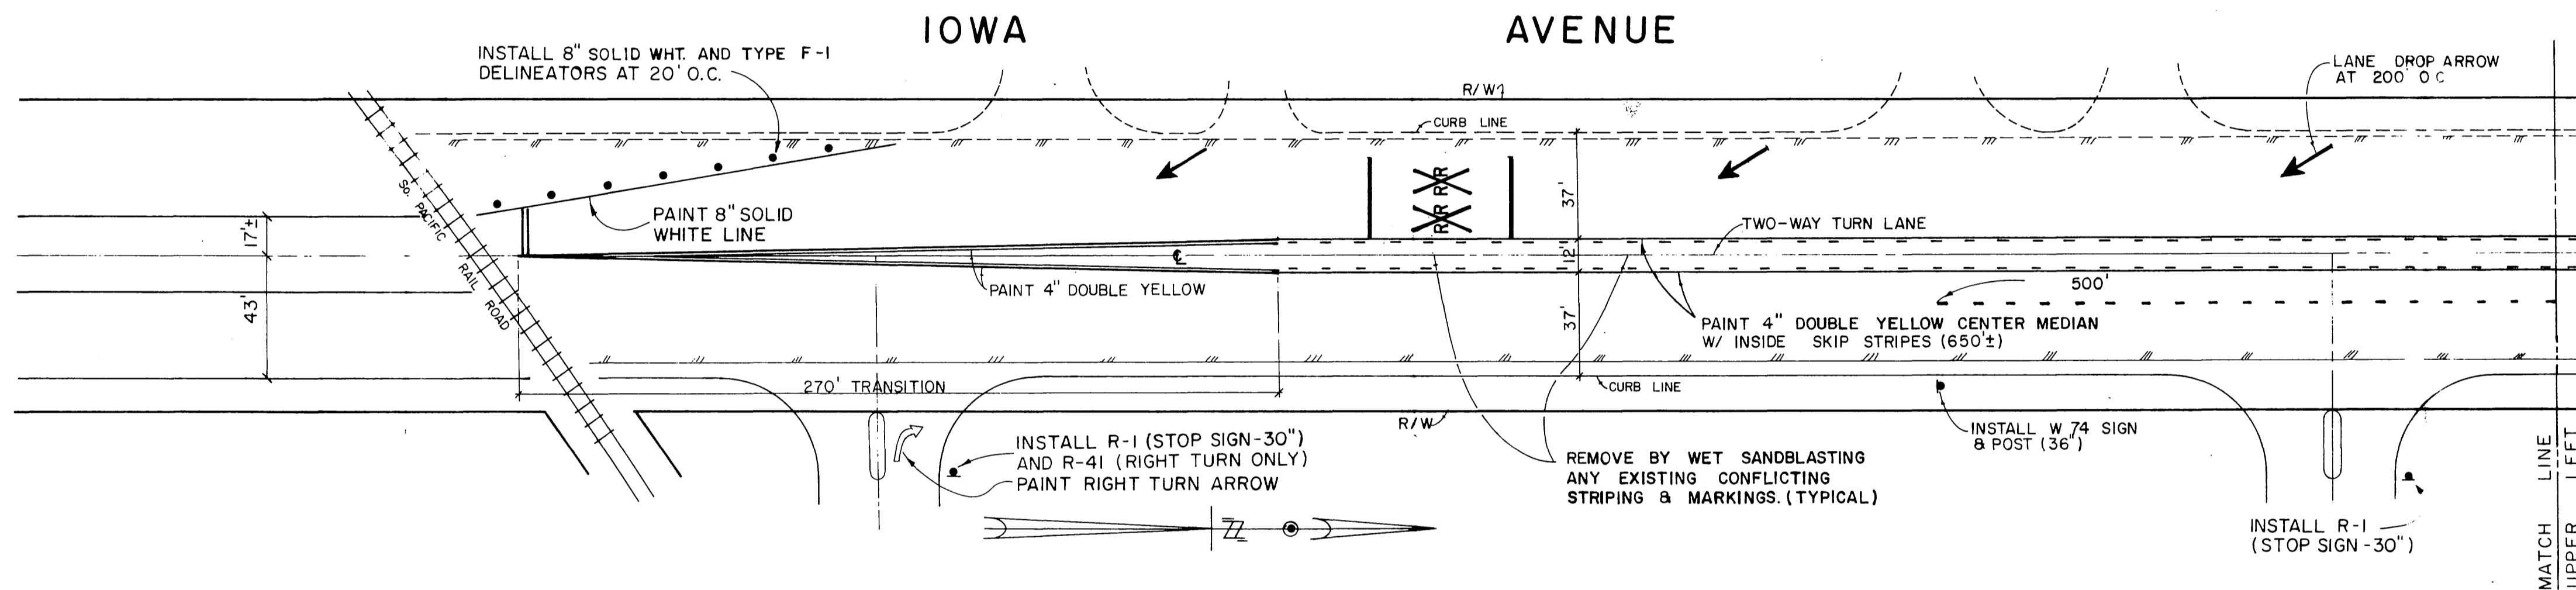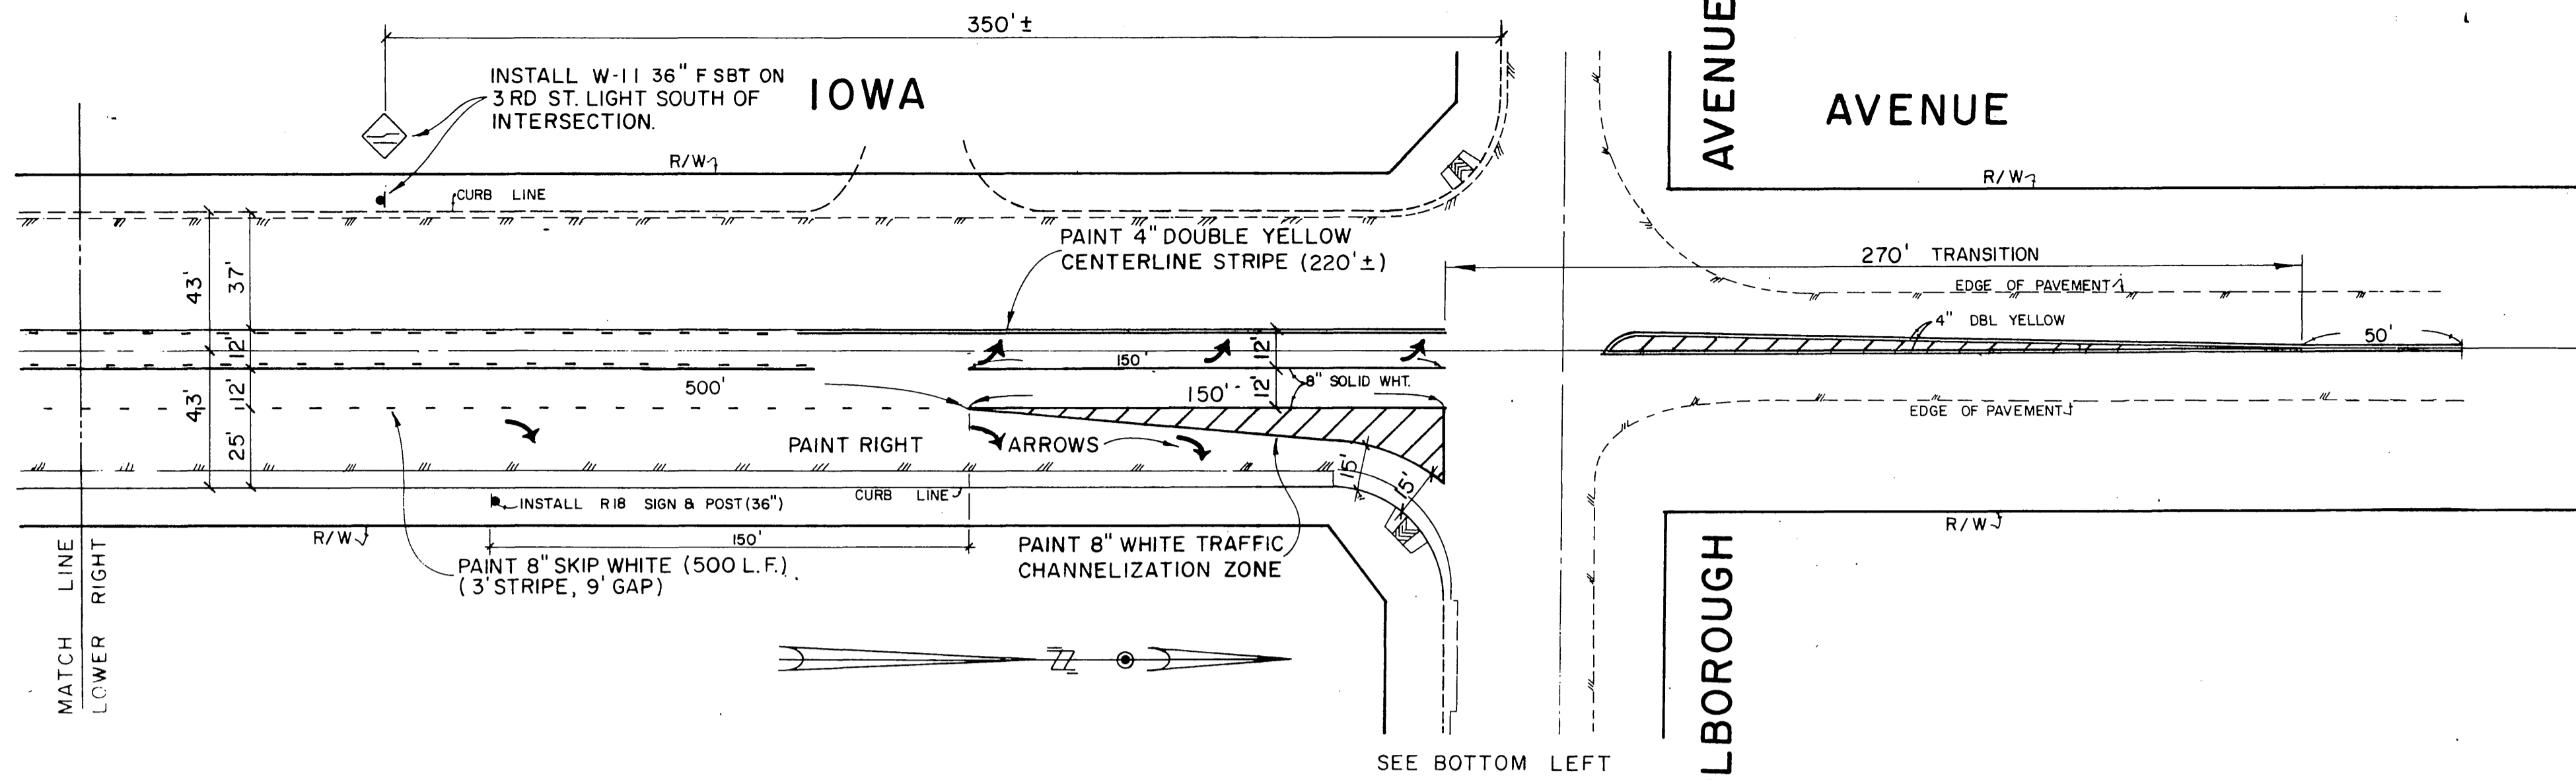

NOTE:
 REVISED STRIPING SHOWN PER TRAFFIC STUDY ENTITLED
 "TRAFFIC ANALYSIS FOR MP-3-878 BUSINESS PARK"
 BY KUNZMAN ASSOCIATES
 4664 BARRANCA PARKWAY
 IRVINE, CA 92714
 (714) 559-4231

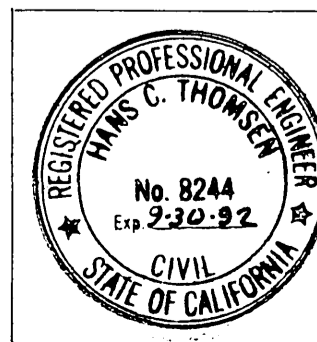

THOMSEN ENGINEERING, INC.
 CIVIL ENGINEERING & LAND SURVEYING
 16163 E. WHITTIER BLVD
 WHITTIER, CALIFORNIA 90603
 APPROVED BY *Mark C. Thomsen* DATE 1/25/89
 RCE NO. 8244
 PHONE (213) 691-0838

MARK	REVISIONS	APPR. DATE




DESIGNED BY _____ DRAWN BY _____ CHECKED BY _____

CITY OF RIVERSIDE PUBLIC WORKS DEPARTMENT		
APPROVED BY	DATE	BY
PRINCIPAL ENGINEER		
PARK DEPARTMENT		
TRAFFIC DIVISION		
CHIEF P.W. ENGINEER		


STRIPING PLAN	
MARLBOROUGH AVENUE AND IOWA AVENUE MP-3-878	
HORIZ. SCALE: 1" = 40'	VERT. SCALE: 1" =

ACCOUNT NO.
XL-228 (R-3022)
SHEET 1 OF 1

RECEIVED
 MAY 4 1989
 DEPT. OF
 PUBLIC WORKS
 JAN 26 1989

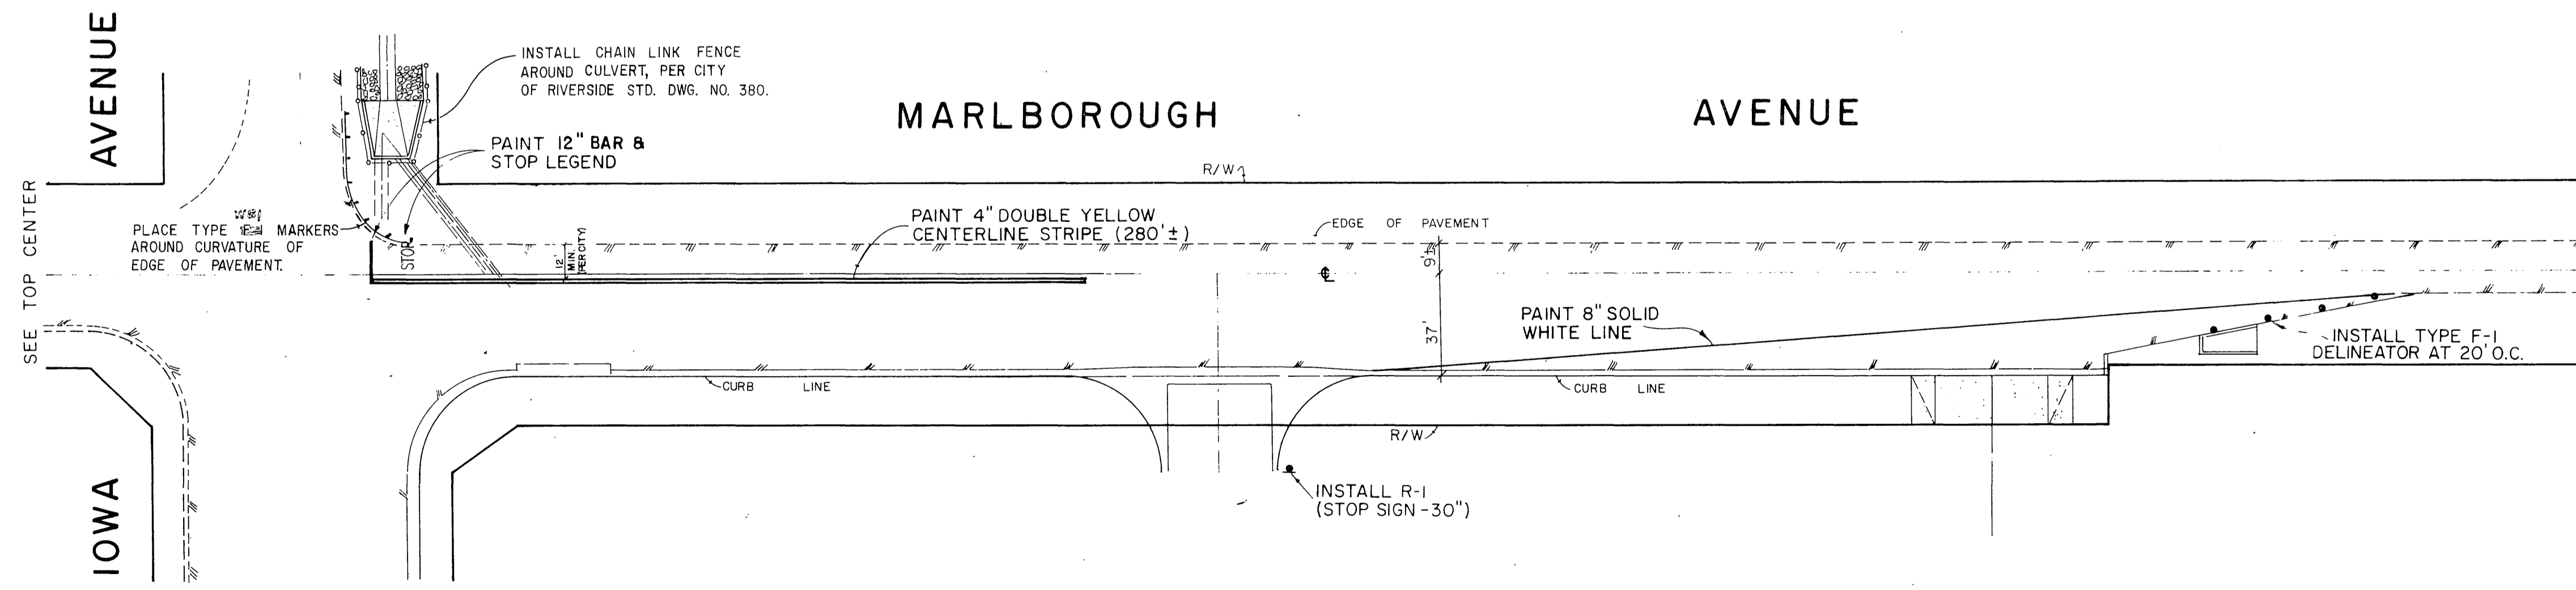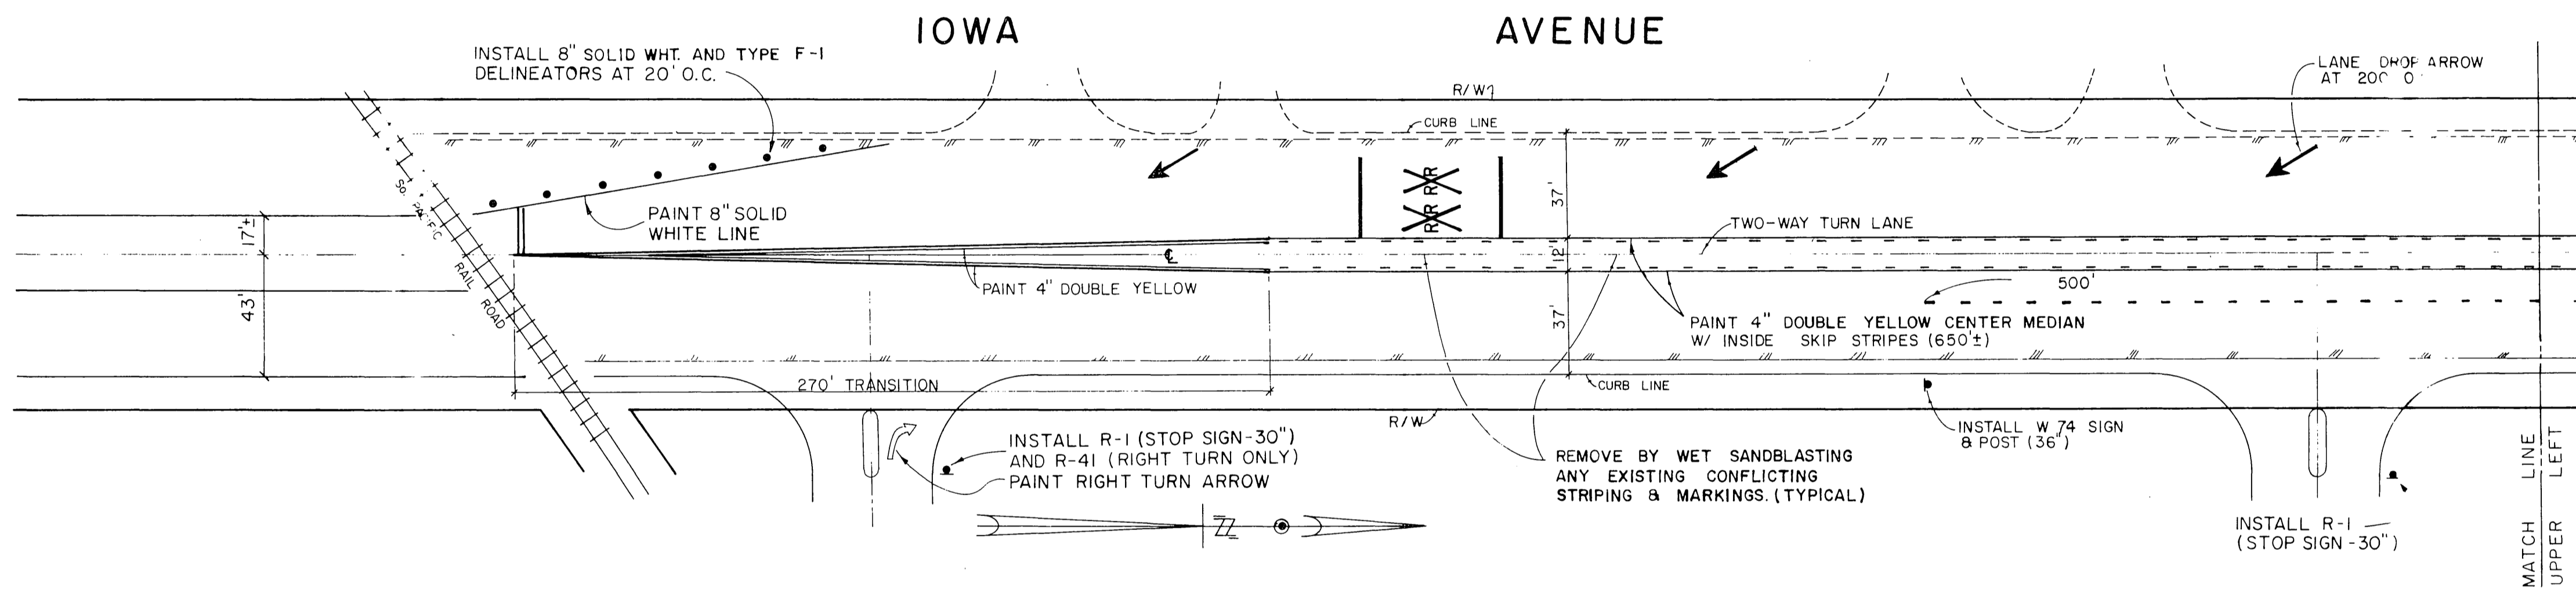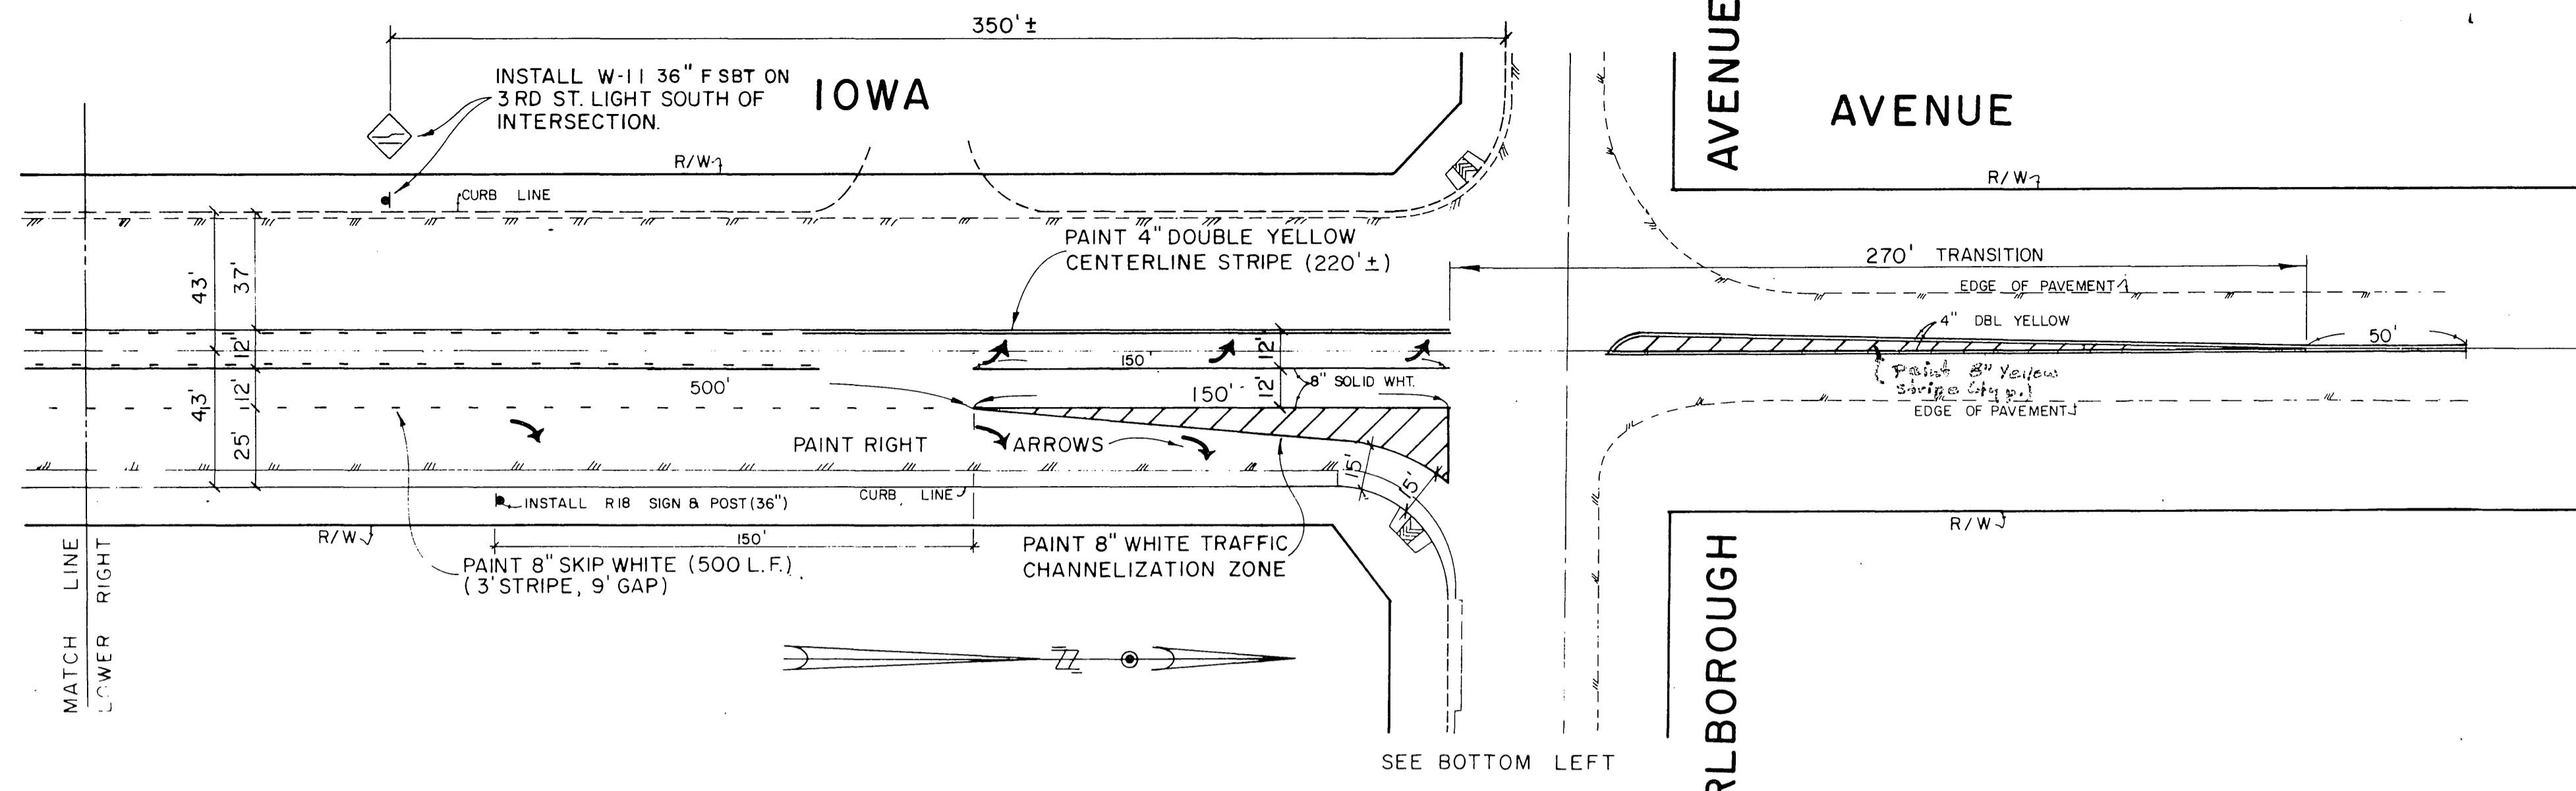

NOTE:
 REVISED STRIPING SHOWN PER TRAFFIC STUDY ENTITLED
 "TRAFFIC ANALYSIS FOR MP-3-878 BUSINESS PARK"
 BY KUNZMAN ASSOCIATES
 4664 BARRANCA PARKWAY
 IRVINE, CA. 92714
 (714) 559-4231

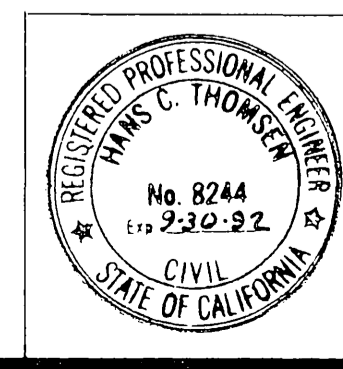

THOMSEN ENGINEERING, INC.
 CIVIL ENGINEERING & LAND SURVEYING
 16163 E. WHITTIER BLVD
 WHITTIER, CALIFORNIA 90603
 APPROVED BY *Hans C. Thomsen* DATE: 12-18-89
 R.C.E. NO. 8244
 PHONE (213) 691-0838

MARK	REVISIONS	APPR. DATE

CITY OF RIVERSIDE PUBLIC WORKS DEPARTMENT		
APPROVED BY	DATE	BY
PRINCIPAL ENGINEER		
PARK DEPARTMENT		
TRAFFIC DIVISION		
CHIEF P.W. ENGINEER		
APPROVED BY	DATE	
PUBLIC WORKS DIRECTOR		
DATE		

STRIPING PLAN
 MARLBOROUGH AVENUE
 AND IOWA AVENUE
 MP-3-878
 HORIZ. SCALE: 1" = 40'
 VERT. SCALE: 1" =

ACCOUNT NO.
 XL-228
 (R-3022)
 SHEET 1 OF 1

RECEIVED
 MAY 4 1989

DEPT. OF
 PUBLIC WORKS

MAY 04 1989

JAN 26 1989