
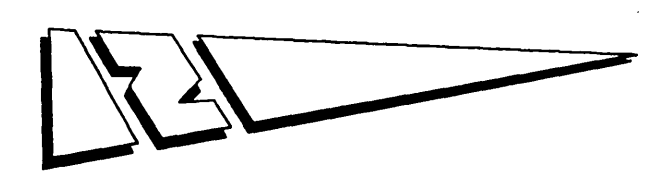


CONSTRUCTION NOTES (THIS SHEET):

- 1 — ALL SIGNING, STRIPING AND PAVEMENT MARKING REQUIREMENTS MUST BE COMPLETED AT LEAST 1 DAY PRIOR TO TURN-ON.
- 2 — REMOVE (BY SANDBLASTING) ALL CONFLICTING STRIPING AND PAVEMENT LEGENDS (±1485 S.F.).
- 3 — PAINT 12" WHITE CROSSWALK OR LIMIT LINES (±380 S.F.).
- 4 — PAINT 4' DOUBLE YELLOW (±2150 L.F.).
- 5 — PAINT 8" WHITE STRIPE (±305 L.F.).
- 6 — PAINT 4" SKIP WHITE (7" STRIPE/17" GAP TYP.)(±535 L.F.).
- 7 — PAINT ARROW MARKINGS (135 S.F.).
- 8 — PAINT 'SIGNAL AHEAD' MARKINGS (216 S.F.).
- 9 — INSTALL W11(Lt) SIGN AND POST (1 EA.).
- 10 — INSTALL R61-21.1 SIGN AND POST (2 EA.).
- 11 — INSTALL W56 WITH TYPE N SIGN AND POST (1 EA.).
- 12 — INSTALL R26(S) SIGN AND POST (3 EA.).
- 13 — INSTALL R26(S) SIGN (2 EA.).

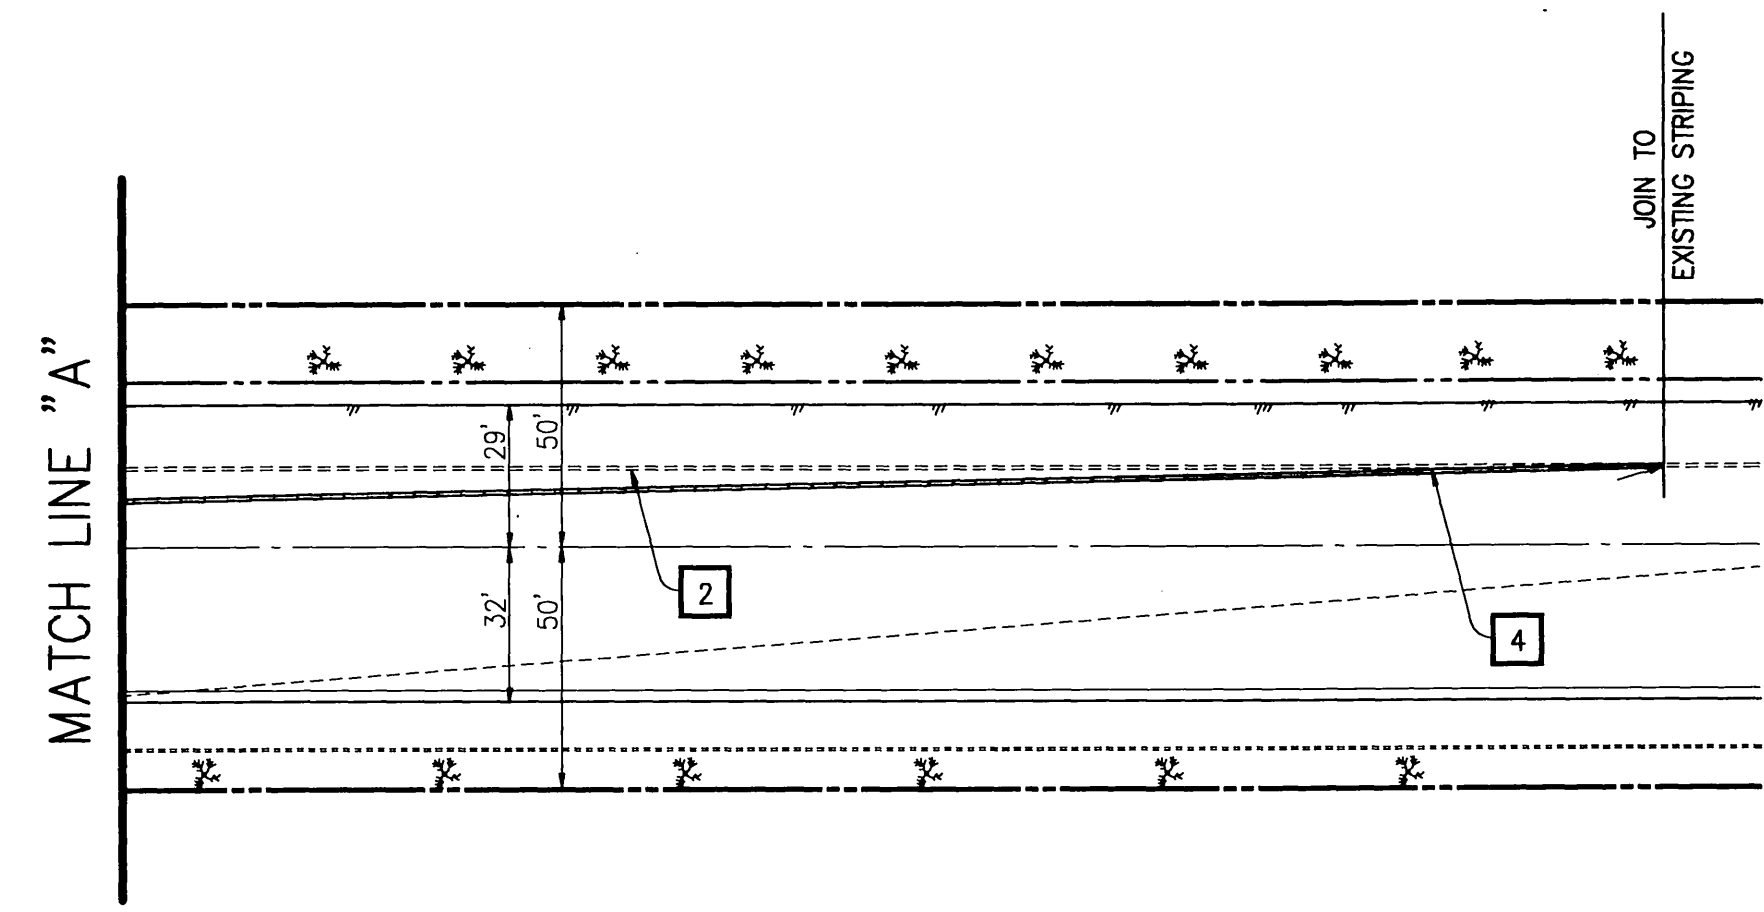

TRAFFIC No. 0860
 DATE: 10-4-90
 MGA Job No. : 194-009
 MGA File Name : OVEWASST
 Print Date : 10/4/90

mga
 Mobile Grover & Associates
 901 E. Imperial Highway Suite A
 La Habra, California 90631
 (714) 738-3471 Fax: (714) 738-7802

CITY OF RIVERSIDE, CALIFORNIA DEPARTMENT OF PUBLIC WORKS				SIGNING AND STRIPING PLAN OVERLOOK PARKWAY AT WASHINGTON STREET		ACCT. NO. 30-576-389-15 XL-247 SHEET OF FILE NO.
APPROVED BY PRINCIPAL ENGINEER INSPECTION TRAFFIC DIVISION CHIEF P.W. ENGR. PUBLIC UTILITIES	BY <i>[Signature]</i> RML RML	DATE 11/16/90 11/16/90 11/16/90	APPROVED BY <i>[Signature]</i> DIRECTOR OF PUBLIC WORKS	DATE 11/16/90	HORIZ. SCALE: 1" = 40' VERT. SCALE: 1" =	DESIGNER: R.BEARDSLEY DRAWN BY: R.BEARDSLEY CHECKED BY: E.LOZANO