



MAGNOLIA AVENUE

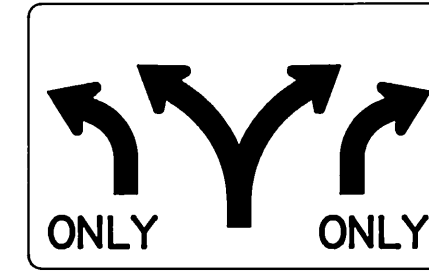


R61-SPECIAL
(36" x 24")

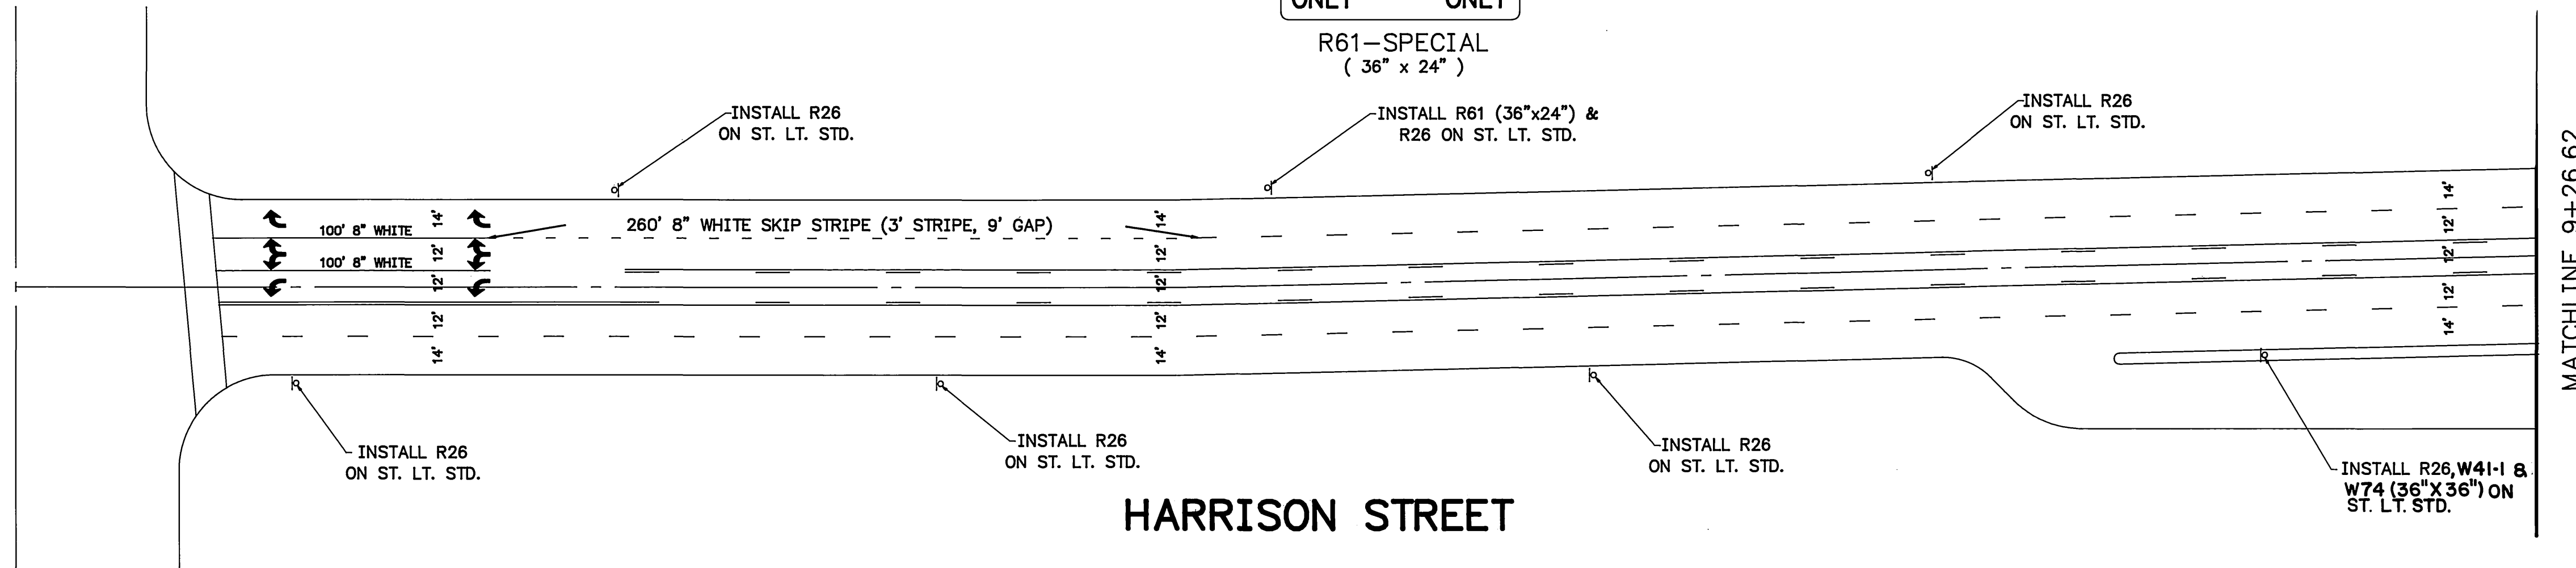

HARRISON STREET

MATCHLINE 9+26.62

COUNTY FARM ROAD

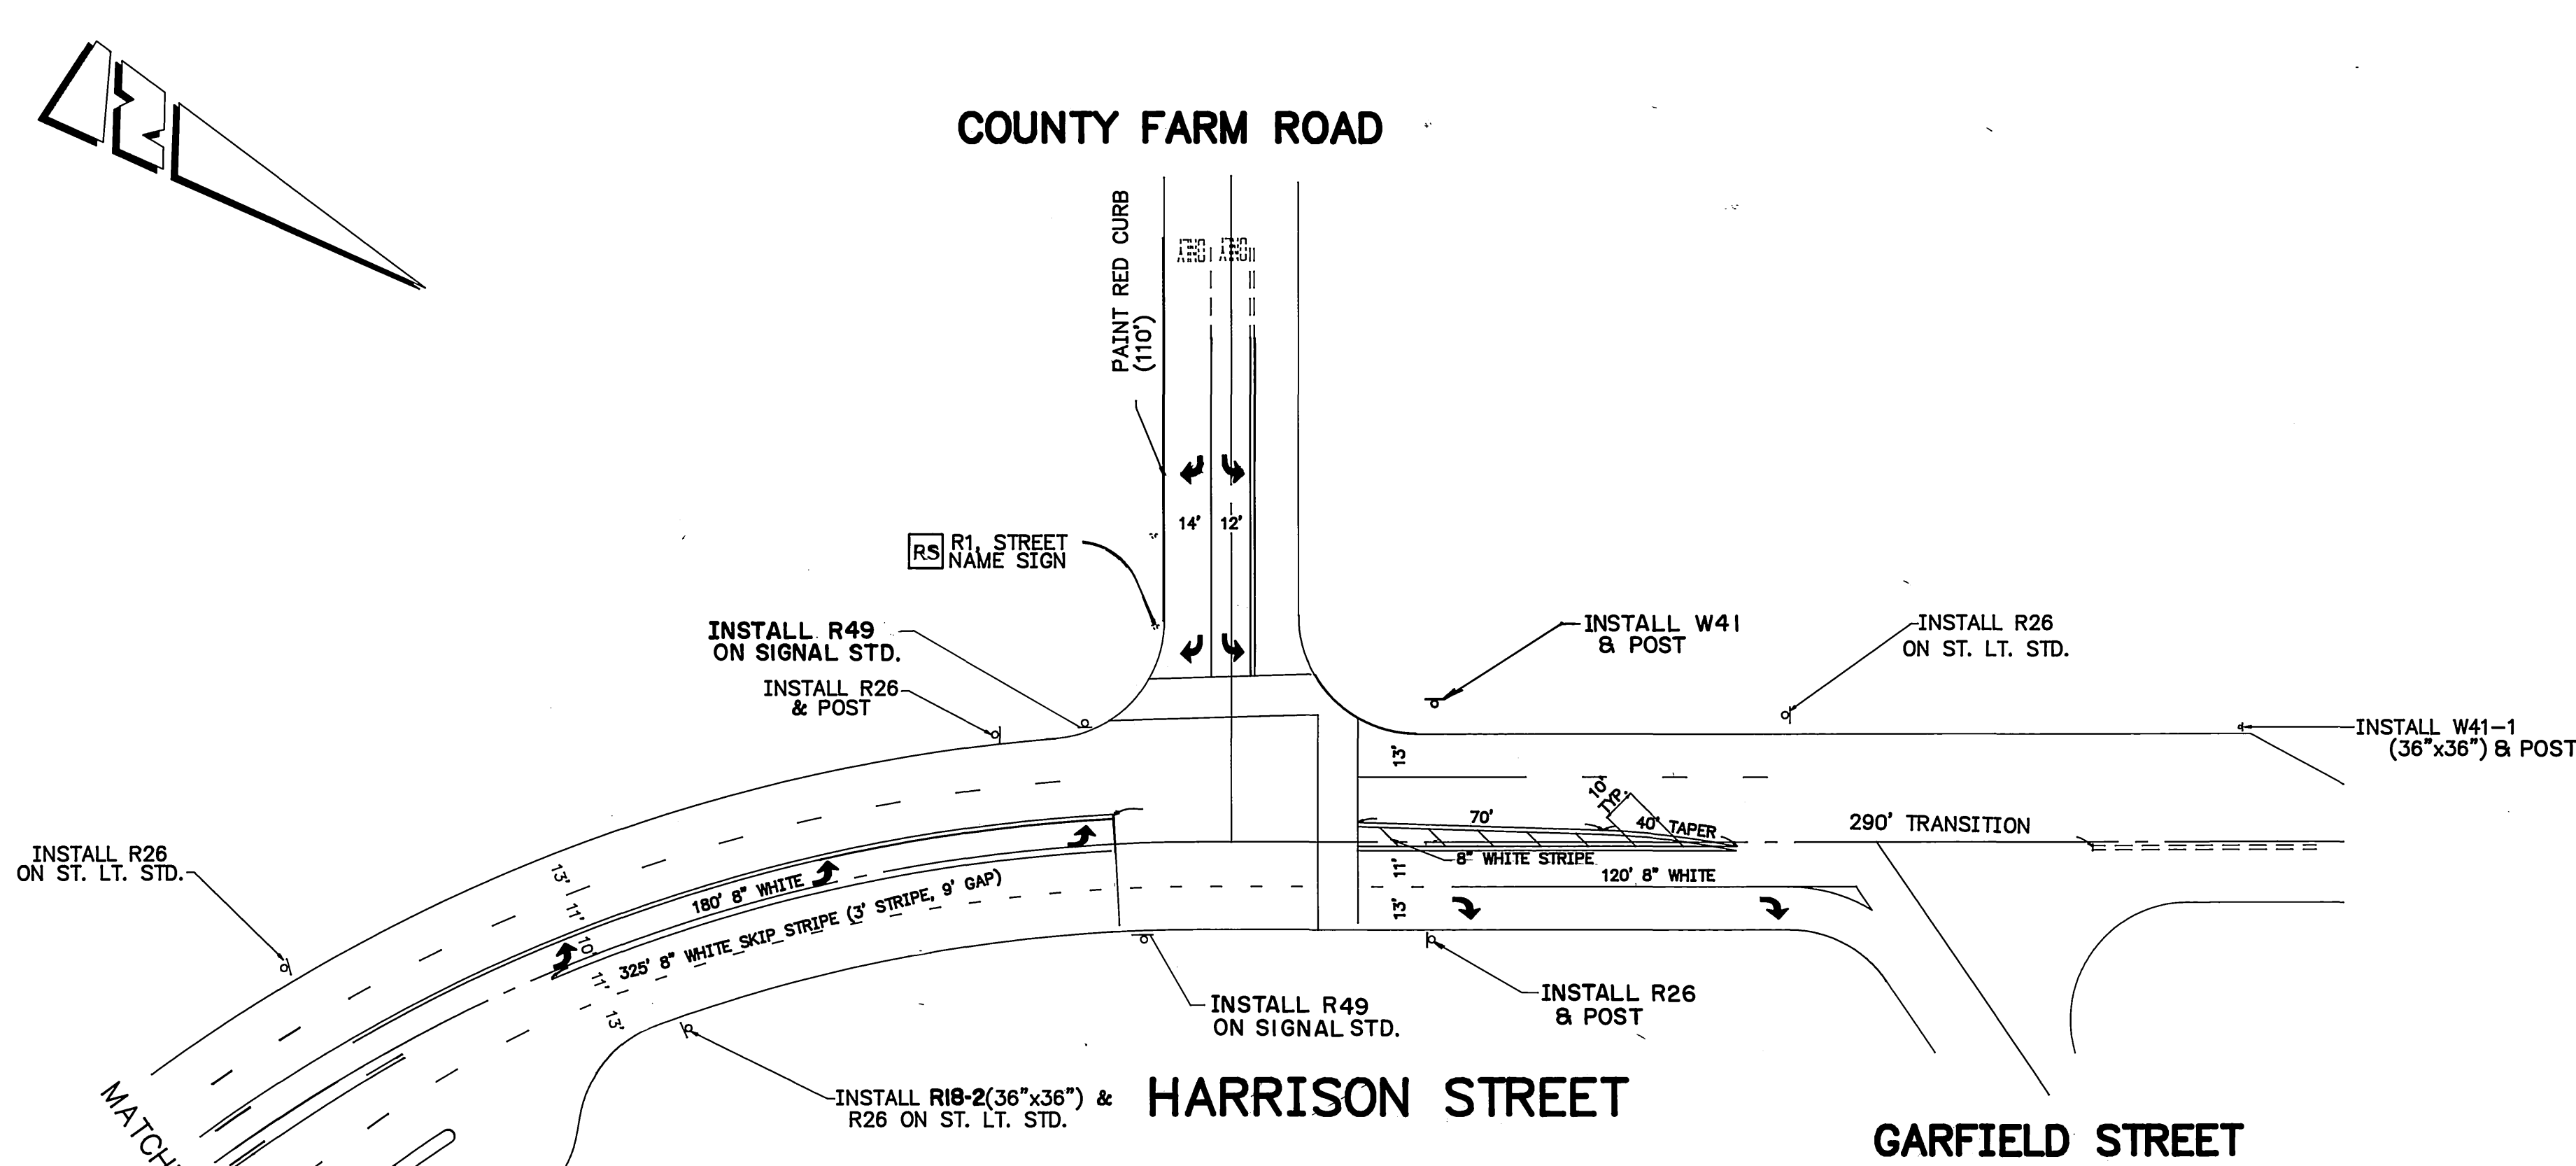

HARRISON STREET

GARFIELD STREET

MATCHLINE 9+26.62

PAVEMENT DELINEATION (ON-STREET)

- INDICATES STRIPING AND PAVEMENT MARKINGS TO BE INSTALLED.
- - - INDICATES STRIPING AND PAVEMENT MARKINGS TO REMAIN.

QUANTITIES


INSTALLATIONS:
3615 L.F.
770 S.F.

GENERAL NOTES

- 1 — 4" SKIP WHITE SHALL BE 7" PAINT, 17' GAP.
- 2 — SEE PLAN X-339 FOR INSTALLATION REQUIREMENTS FOR SIGNING, STRIPING AND PAVEMENT MARKINGS FOR ORANGECREST CONVALESCENT HOME.

ENGINEER IN RESPONSIBLE CHARGE

BARRY BECK
R.C.E. No. 20900 expires 9/30/93
DATE 3/1/91

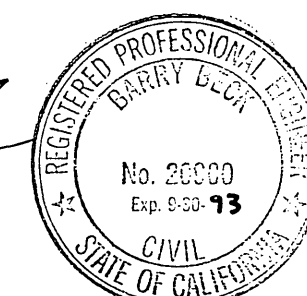

CITY OF RIVERSIDE, CALIFORNIA
DEPARTMENT OF PUBLIC WORKS

APPROVED BY	BY	DATE	APPROVED BY	BY	DATE
PRINCIPAL ENGINEER	Beck	3/5/91	DIRECTOR OF PUBLIC WORKS	Beck	3/2/91
P.W. INSPECTOR	Beck	3/2/91	TRAFFIC DIVISION	Beck	3-2-91
CHIEF P.W. ENGR.			PUBLIC UTILITIES		

STRIPING & SIGNING PLAN

HARRISON STREET
WIDENING

HORIZ. SCALE: 1" = 40' VERT. SCALE: 1" =

ACCT NO. 30-575-294-30

XL-257
SHEET 1 OF 1

FILE NO.