

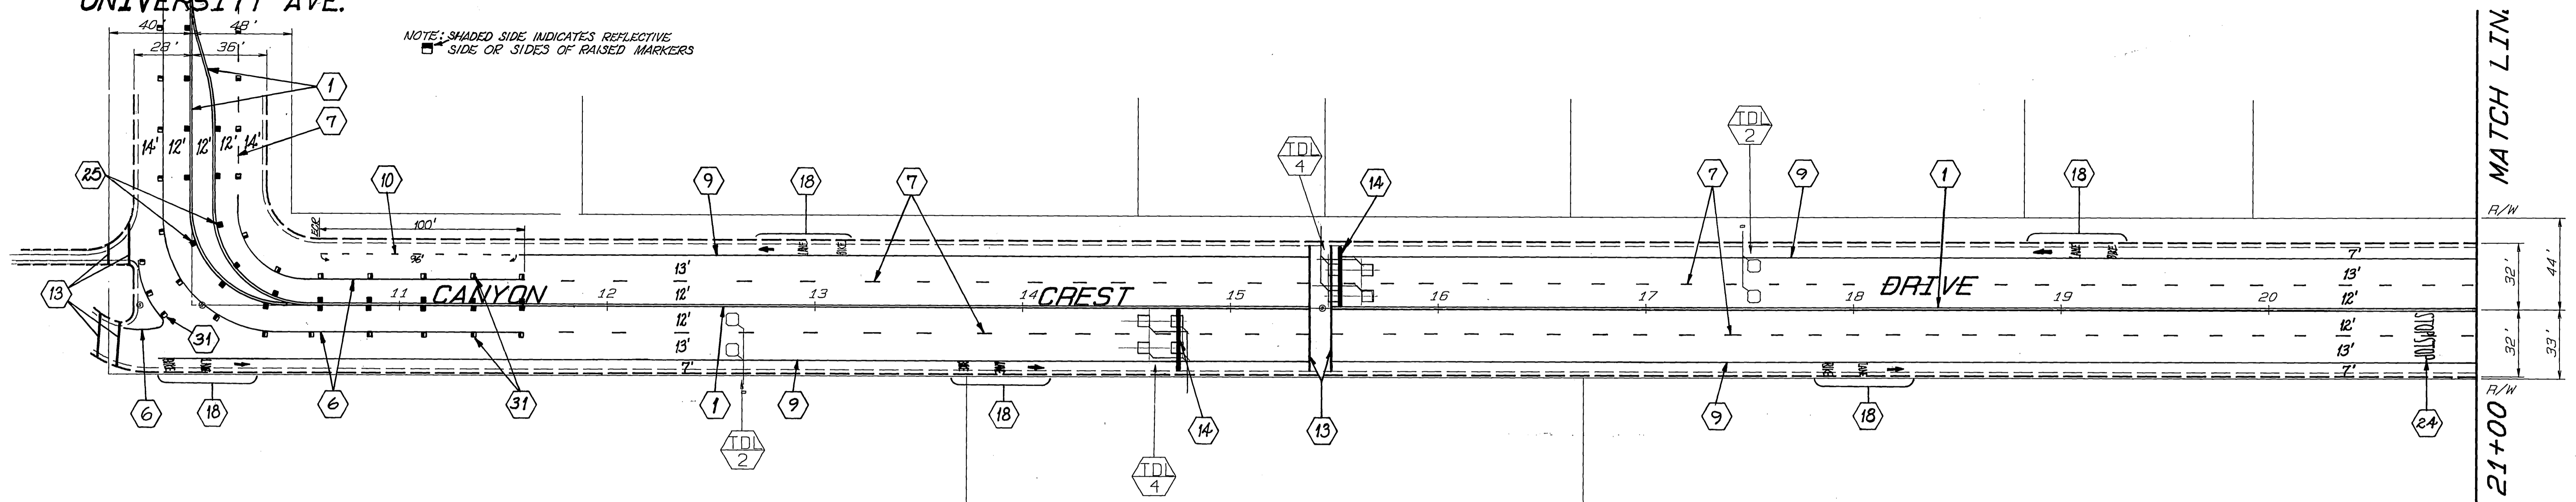


UNIVERSITY AVE.

NOTE: SHADED SIDE INDICATES REFLECTIVE SIDE OR SIDES OF RAISED MARKERS

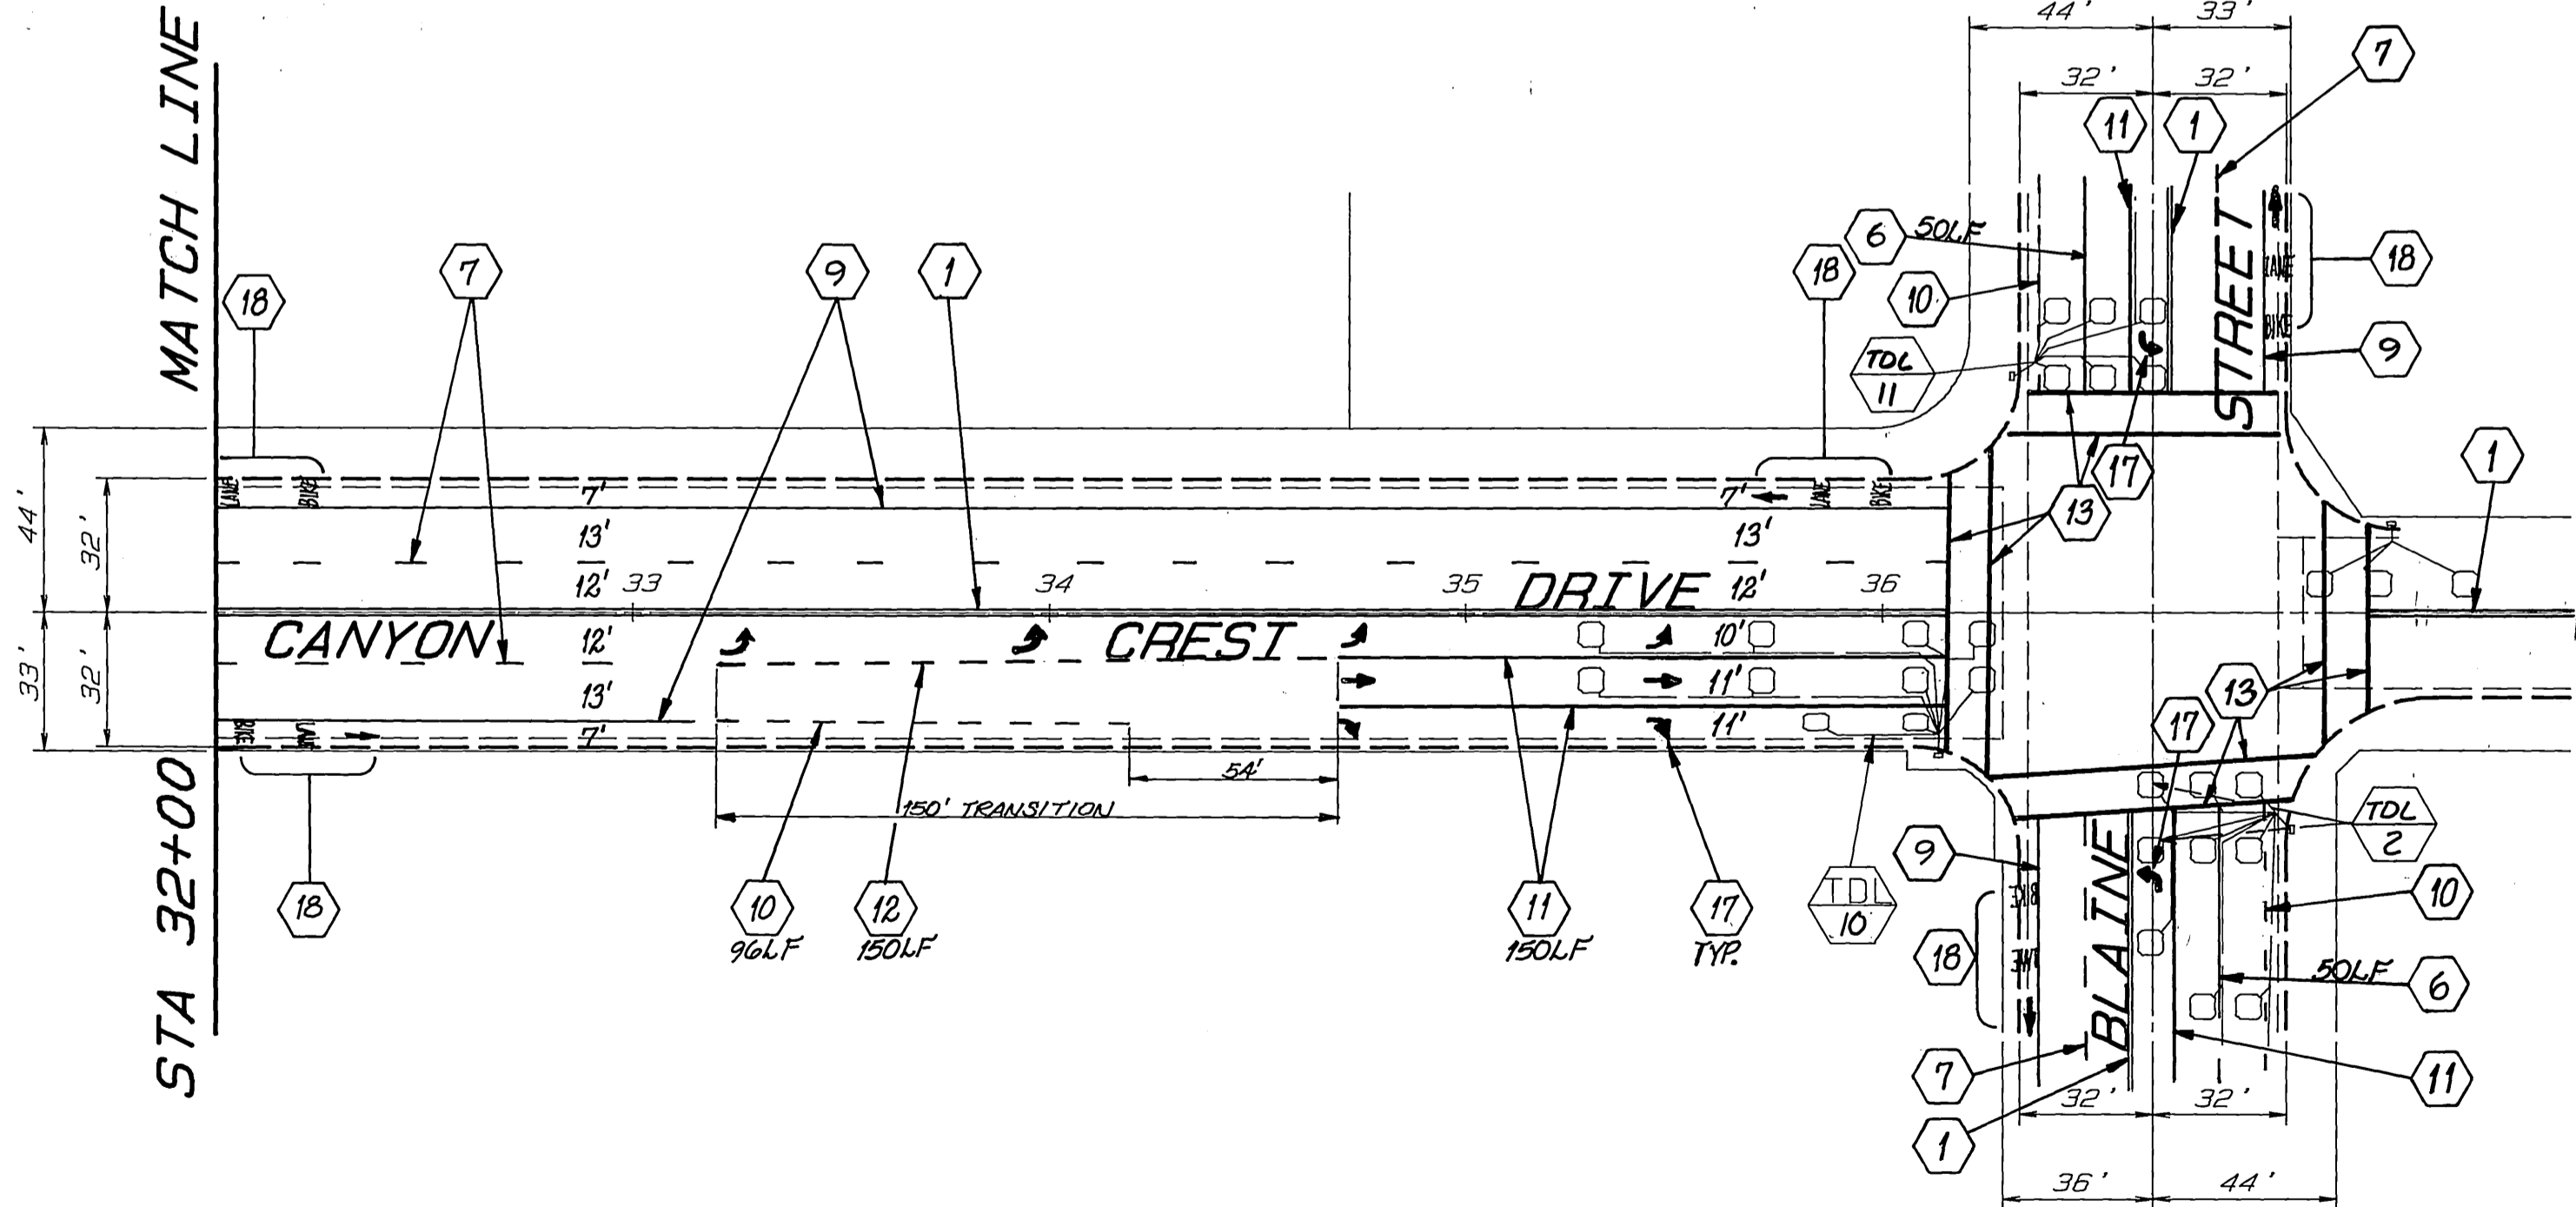

LINDEN STREET

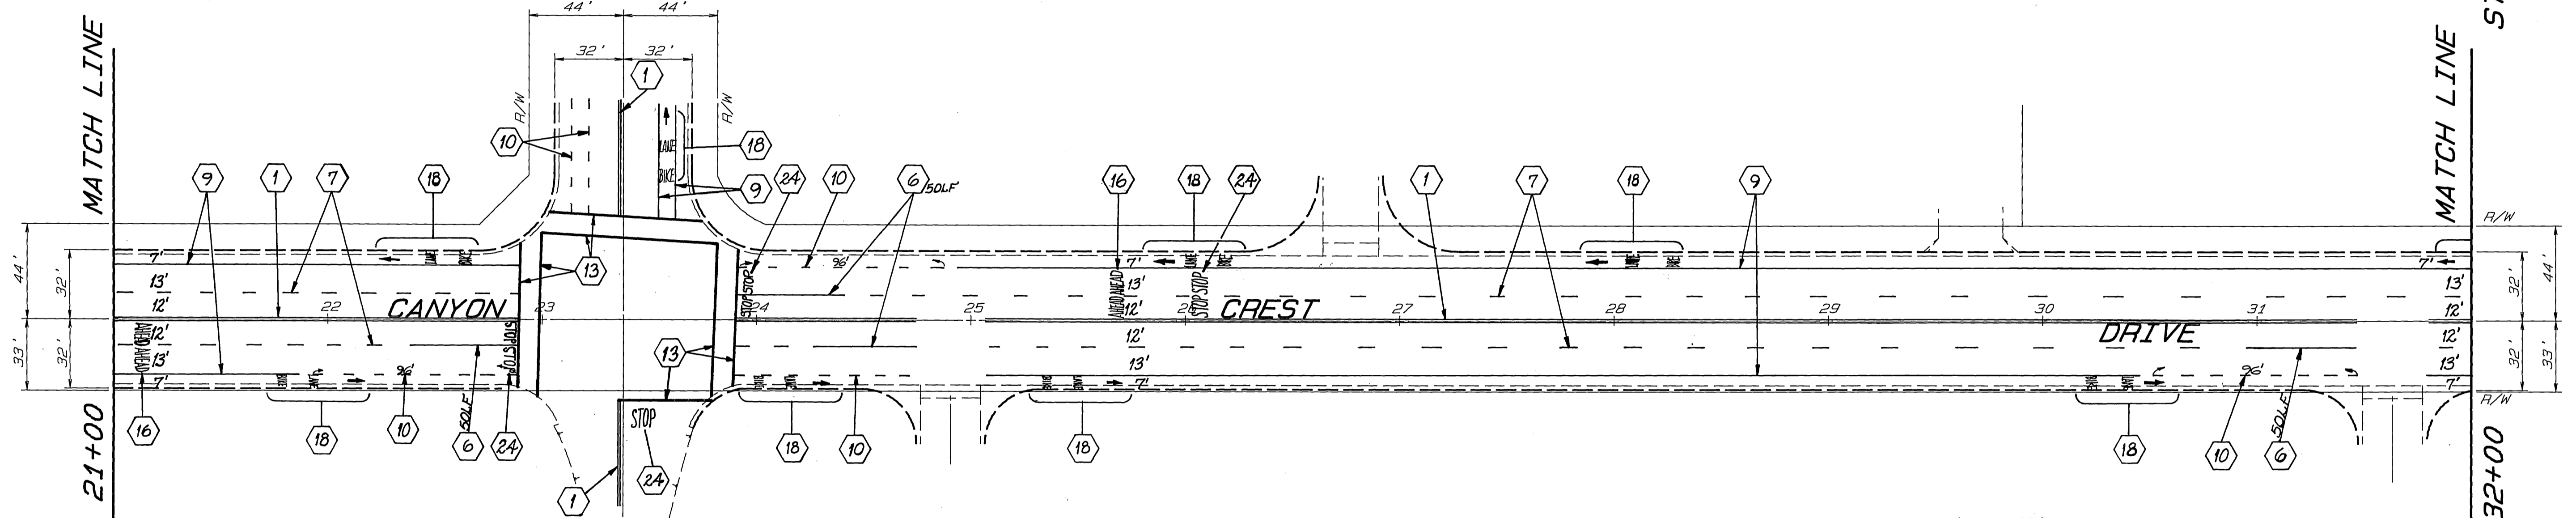

STRIPING & MARKING LEGEND

- 1 4" SOLID DOUBLE YELLOW STRIPE
- 6 4" SOLID WHITE STRIPE
- 7 4" SKIP WHITE STRIPE (7' STRIPE, 17" GAP)
- 9 6" SOLID WHITE STRIPE
- 10 6" SKIP WHITE STRIPE (4' STRIPE, 8" GAP)
- 11 8" SOLID WHITE STRIPE
- 12 12" SOLID WHITE MARKING
- 14 24" SOLID WHITE MARKING
- 18 SOLID WHITE "BIKE, LANE" & ARROW MARKING
- 24 SOLID WHITE "STOP" MARKING
- 25 TWO-WAY YELLOW REFLECTIVE MARKERS (TYPE D & 24" TO C)
- 31 ONE-WAY WHITE REFLECTIVE MARKER
- 12 8" SKIP WHITE STRIPE (3' STRIPE, 9" GAP)
- 16 SOLID WHITE "AHEAD" MARKING
- 17 SOLID WHITE ARROW MARKING

CITY OF RIVERSIDE				REHABILITATION OF MAJOR CITY STREETS 1990-1991		ACCOUNT NO. 30-575-329-15
PUBLIC WORKS DEPARTMENT				CANYON CREST DRIVE		XL-273
UNIVERSITY TO BLAINE				SHEET 1 OF 1		
APPROVED BY	DATE	BY	APPROVED BY	DATE		
PRINCIPAL ENGINEER	2/19/92		Public Works Director	2/19/92		
CHIEF P.W. ENGINEER	2/19/92					
CHIEF P.W. INSPECTOR						
DESIGNED BY	REVISIONS	APPR.	DATE	TRAFFIC DIVISION	DATE	
J.R.C.				PARK DEPARTMENT	1/30/92	

HORIZ. SCALE: 1"=40' VERT. SCALE: 1"=4'