

16+58.46  
SHEET 2  
MATCHLINE  
UPPER LEFT

**STRIPING & MARKING LEGEND**

- (A) 4" SKIP WHITE STRIPE (12' STRIPE, 36' GAP) WITH ONE-WAY CLEAR REFLECTIVE MARKERS AT 48' SPACING.
- (B) 4" SOLID DOUBLE YELLOW STRIPE WITH TWO-WAY YELLOW REFLECTIVE MARKERS AT 24' SPACING.
- (C) 8" SOLID WHITE STRIPE WITH ONE-WAY CLEAR REFLECTIVE MARKERS AT 24' SPACING.
- (D) 12" SOLID WHITE MARKING
- (E) SOLID WHITE ARROW MARKING
- (F) 4" SOLID WHITE STRIPE
- (G) PAINT MEDIAN NOSE REFLECTIVE YELLOW
- (H) PAINT CURB RED
- (I) SOLID WHITE "SIGNAL AHEAD" PAVEMENT MARKING
- (J) 8" SKIP WHITE STRIPE (3' STRIPE, 9' GAP)
- (K) SOLID WHITE "STOP" PAVEMENT MARKING
- (L) 8" SOLID WHITE STRIPE

**SIGN LEGEND**

- AA INSTALL W75(LEFT) SIGN (36") ON STREET LIGHT STANDARD.
- BB INSTALL W11 SIGN (36") ON STREET LIGHT STANDARD.
- CC INSTALL R7 SIGN (24"x30") & POST PER CITY OF RIVERSIDE STD. NO. 666.
- DD INSTALL W41 SIGN (36") ON STREET LIGHT STANDARD.
- EE INSTALL TYPE F-1 DELINEATORS AT 20' SPACING (16-EA).
- GG INSTALL R1 SIGN (30") & POST PER CITY OF RIVERSIDE STD. NO. 666.
- HH INSTALL W74(LEFT) SIGN (36") & POST PER CITY OF RIVERSIDE STD. NO. 666.
- II INSTALL R18-2(RIGHT) SIGN (36") ON STREET LIGHT STANDARD.
- JJ INSTALL W1(LEFT) SIGN (36") ON STREET LIGHT STANDARD.
- KK INSTALL R26 SIGN (12"x18") ON STREET LIGHT STANDARD.
- RS REMOVE AND SALVAGE EXISTING SIGN.

**PAVEMENT MARKING LEGEND**

- INDICATES STRIPING AND PAVEMENT MARKINGS TO INSTALL
- INDICATES STRIPING TO REMAIN
- INDICATES STRIPING TO BE REMOVED

- NOTES:**
1. REMOVE ANY CONFLICTING EXISTING STRIPING AND MARKINGS.
  2. SEE PLAN NUMBER R-3396 FOR STREET IMPROVEMENTS WORK.
  3. SEE PLAN NUMBER X-242 FOR ADDITIONAL STRIPING.
  4. SEE PLAN NUMBER X-242, AND X-240 FOR TRAFFIC SIGNAL WORK.

<p>ENGINEER IN RESPONSIBLE CHARGE <i>Michael Katusian</i> MICHAEL KATUSIAN R.C.E. No. 36686 expires 6/30/96 DATE 1/11/96</p>	<p>CITY OF RIVERSIDE, CALIFORNIA PUBLIC WORKS DEPARTMENT</p> <table border="1" style="width: 100%; border-collapse: collapse;"> <tr> <td>APPROVED BY</td> <td>BY</td> <td>DATE</td> <td>APPROVED BY</td> </tr> <tr> <td>DEPUTY P.W. DIRECTOR</td> <td><i>RL</i></td> <td>1/11/96</td> <td><i>Benny Bed</i></td> </tr> <tr> <td>PRINCIPAL ENGINEER</td> <td><i>RL</i></td> <td>1/11/96</td> <td></td> </tr> <tr> <td>CHIEF P.W. INSPECTOR</td> <td><i>RL</i></td> <td>1/11/96</td> <td></td> </tr> <tr> <td>STREET SERVICES</td> <td><i>RL</i></td> <td>1/11/96</td> <td></td> </tr> <tr> <td>TRAFFIC DIVISION</td> <td><i>RL</i></td> <td>1/11/96</td> <td></td> </tr> </table>	APPROVED BY	BY	DATE	APPROVED BY	DEPUTY P.W. DIRECTOR	<i>RL</i>	1/11/96	<i>Benny Bed</i>	PRINCIPAL ENGINEER	<i>RL</i>	1/11/96		CHIEF P.W. INSPECTOR	<i>RL</i>	1/11/96		STREET SERVICES	<i>RL</i>	1/11/96		TRAFFIC DIVISION	<i>RL</i>	1/11/96		<p>STRIPING DELINEATION AND SIGNING</p> <p>SYCAMORE CANYON BLVD. REALIGNMENT</p> <p>1620' N'LY OF FAIR ISLE DR. TO 1,700' S'LY</p> <p>SCALE: 1" = 40'</p>	
		APPROVED BY	BY	DATE	APPROVED BY																						
DEPUTY P.W. DIRECTOR	<i>RL</i>	1/11/96	<i>Benny Bed</i>																								
PRINCIPAL ENGINEER	<i>RL</i>	1/11/96																									
CHIEF P.W. INSPECTOR	<i>RL</i>	1/11/96																									
STREET SERVICES	<i>RL</i>	1/11/96																									
TRAFFIC DIVISION	<i>RL</i>	1/11/96																									
<p>DESIGNED BY TRC DRAWN BY TRC CHECKED BY <i>JL</i></p>		<p>ACCT. NO. 453-570400-455010</p> <p>XL-286</p> <p>SHEET 1 OF 2</p>																									

MATCHLINE  
SEE UPPER RIGHT

SEE PLAN X-242  
FOR ADDITIONAL  
STRIPING WORK


16+58.46  
SHEET 1

**PAVEMENT MARKING LEGEND**


INDICATES STRIPING AND PAVEMENT MARKINGS TO INSTALL

INDICATES STRIPING AND PAVEMENT MARKINGS TO REMAIN

INDICATES STRIPING AND PAVEMENT MARKINGS TO BE REMOVED

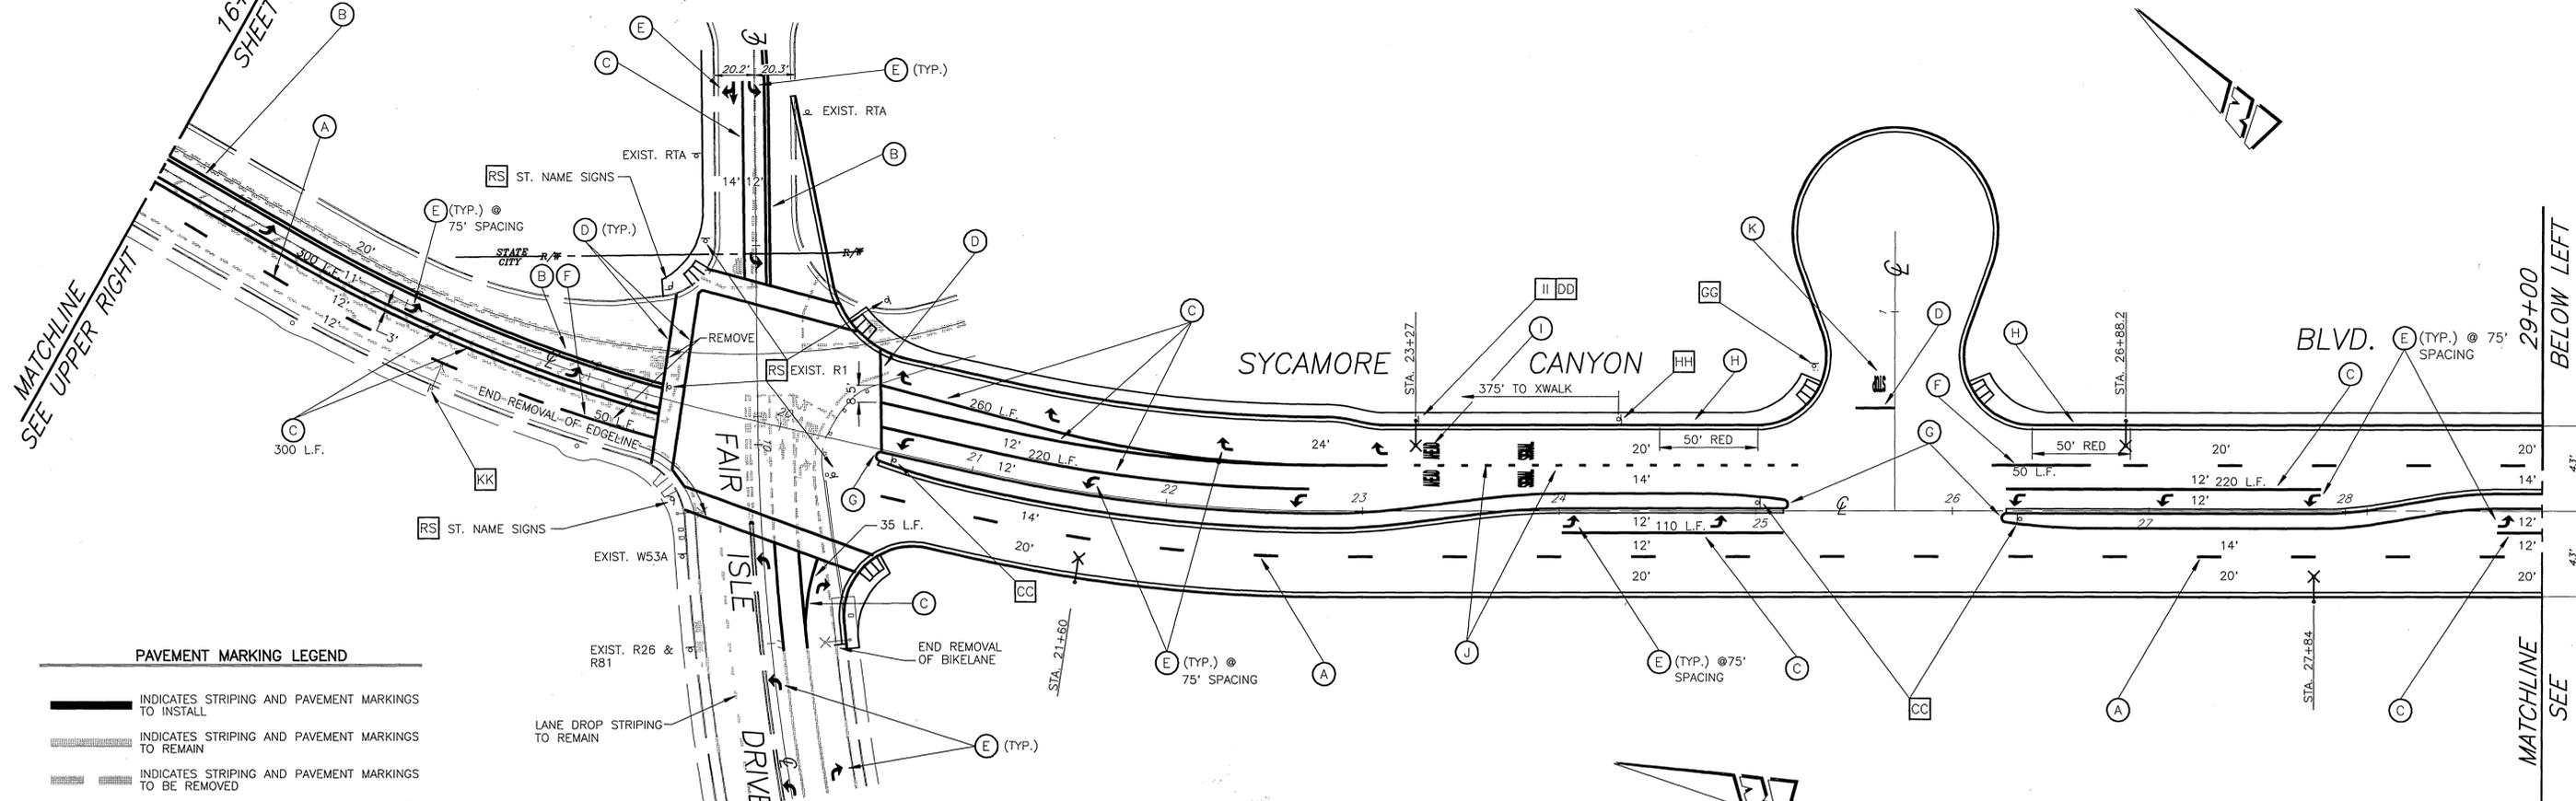

29+00  
MATCHLINE  
SEE BELOW LEFT

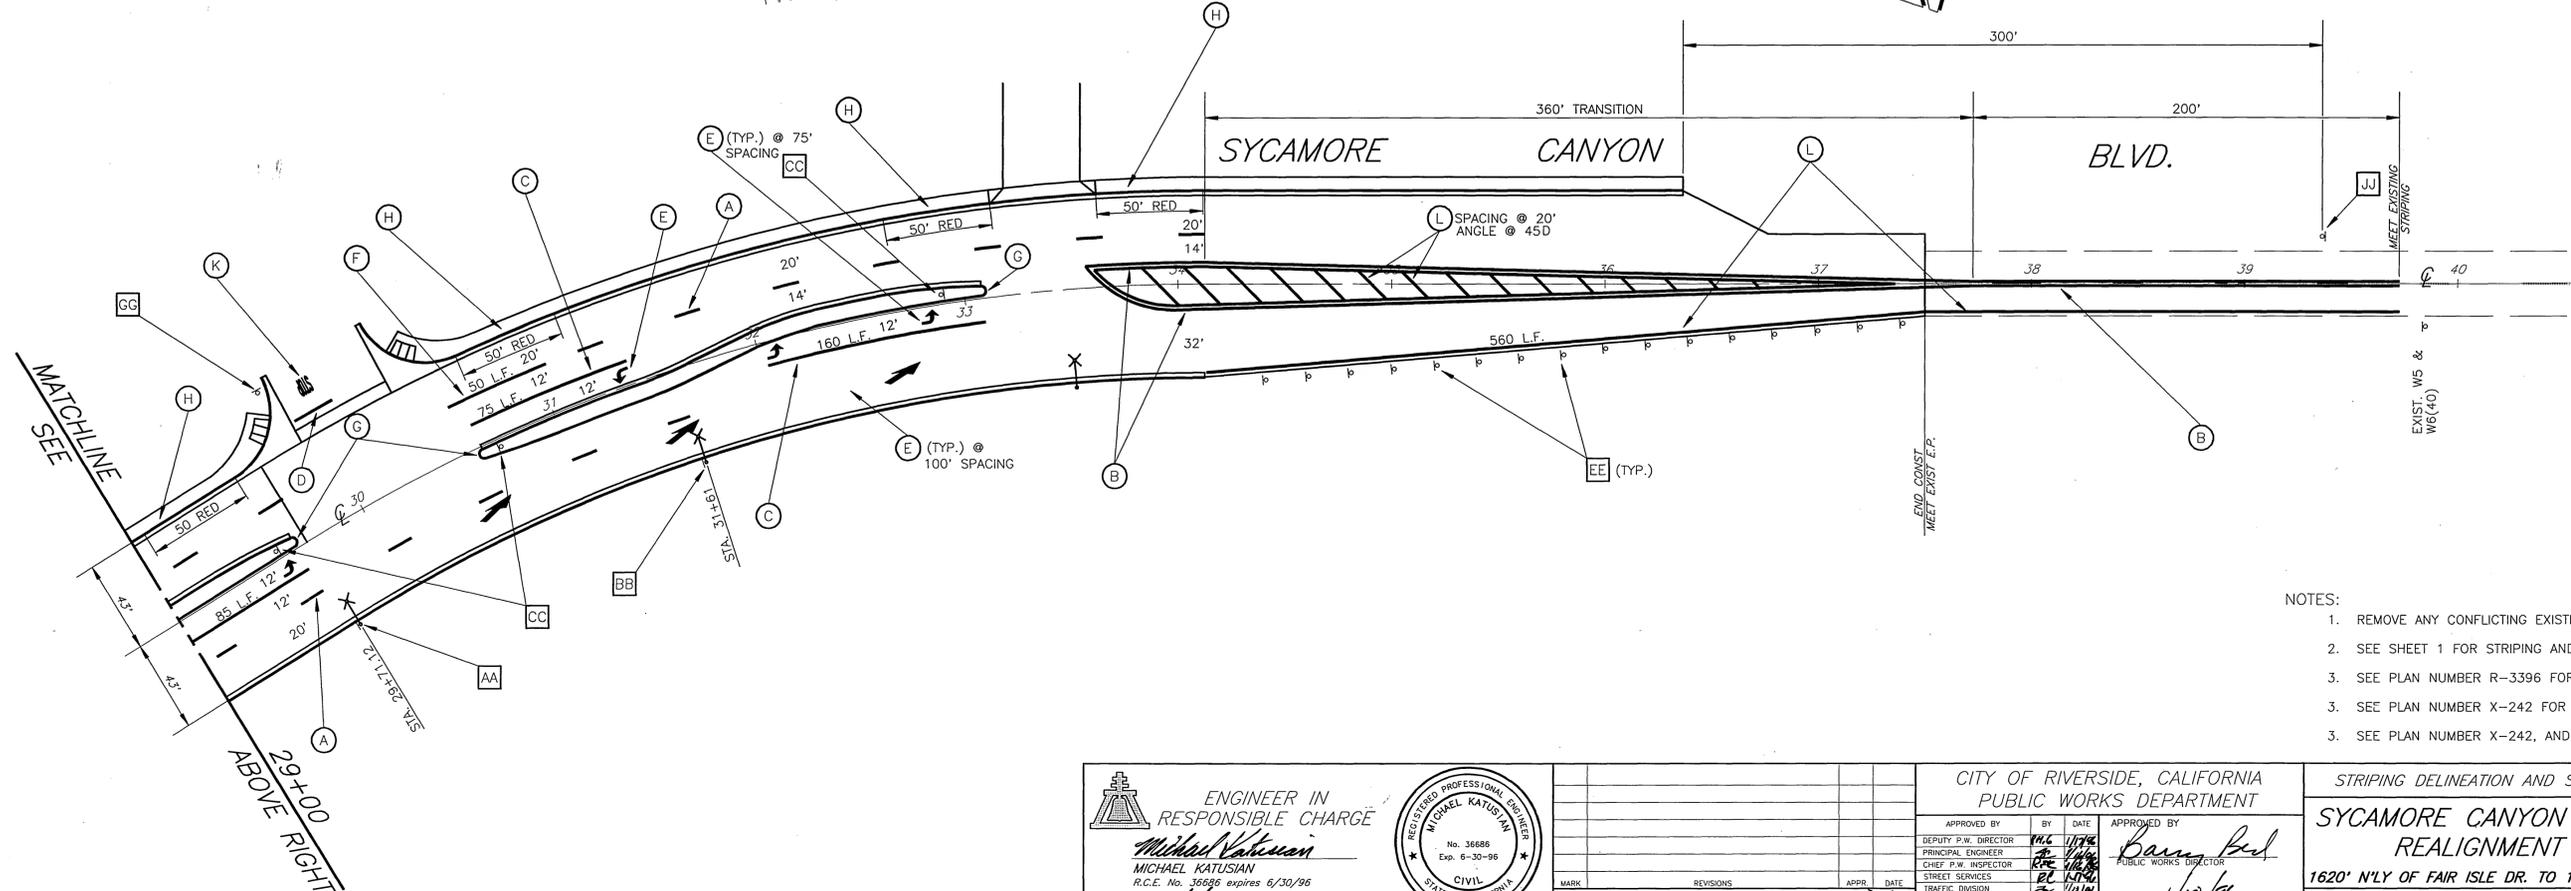

MATCHLINE  
SEE ABOVE RIGHT

29+00

- NOTES:
- REMOVE ANY CONFLICTING EXISTING STRIPING AND MARKINGS.
  - SEE SHEET 1 FOR STRIPING AND SIGNING LEGENDS.
  - SEE PLAN NUMBER R-3396 FOR STREET IMPROVEMENT WORK.
  - SEE PLAN NUMBER X-242 FOR ADDITIONAL STRIPING WORK.
  - SEE PLAN NUMBER X-242, AND X-240 FOR TRAFFIC SIGNAL WORK.

ENGINEER IN RESPONSIBLE CHARGE  
*Michael Katusian*  
MICHAEL KATUSIAN  
R.C.E. No. 36686 expires 6/30/96  
DATE 1/19/96



MARK	REVISIONS	APPR.	DATE

CITY OF RIVERSIDE, CALIFORNIA  
PUBLIC WORKS DEPARTMENT

APPROVED BY: *Barry Bell*  
DEPUTY P.W. DIRECTOR  
PRINCIPAL ENGINEER  
CHIEF P.W. INSPECTOR  
STREET SERVICES  
TRAFFIC DIVISION

DATE 1/18/96

STRIPING DELINEATION AND SIGNING  
SYCAMORE CANYON BLVD.  
REALIGNMENT  
1620' N'LY OF FAIR ISLE DR. TO 1,700' S'LY

ACCT. NO. 453-570400-455010  
XL-286  
SHEET 2 OF 2  
SCALE: 1" = 40'