

**STRIPING & MARKING LEGEND**

- (A) 4" SKIP WHITE STRIPE (7' STRIPE, 17' GAP)
- (B) 4" SOLID WHITE STRIPE (50 L.F.)
- (C) 6" SOLID WHITE STRIPE
- (D) 12" SOLID WHITE MARKING
- (E) SOLID WHITE ARROW MARKING
- (F) REFLECTIVE YELLOW PAINT - PAINT MEDIAN CURB NOSE & PARABOLIC FLARE



ENGINEER IN RESPONSIBLE CHARGE  
*Richard D. McGrath*  
 RICHARD D. McGRATH  
 R.C.E. No. 31952 expires 12/31/96  
 DATE 6-15-93

MARK	REVISIONS	APPR.	DATE



CITY OF RIVERSIDE, CALIFORNIA DEPARTMENT OF PUBLIC WORKS			
APPROVED BY	BY	DATE	APPROVED BY
PRINCIPAL ENGINEER	<i>[Signature]</i>	6/15/93	DIRECTOR OF PUBLIC WORKS
P.W. INSPECTION	<i>[Signature]</i>	6/15/93	
TRAFFIC DIVISION	<i>[Signature]</i>	6/15/93	
CHIEF P.W. ENGR.			
PUBLIC UTILITIES			

STRIPING AND MARKING  
 OVERLOOK PARKWAY  
 from WASHINGTON ST.  
 to OROZCO DR.

ACCT. NO. 30-575-344-17  
 XL-311  
 SHEET 1 OF 3  
 FILE NO. R-3293


HORIZ. SCALE: 1" = 40'

STREET SERVICES 122. 4/1/93

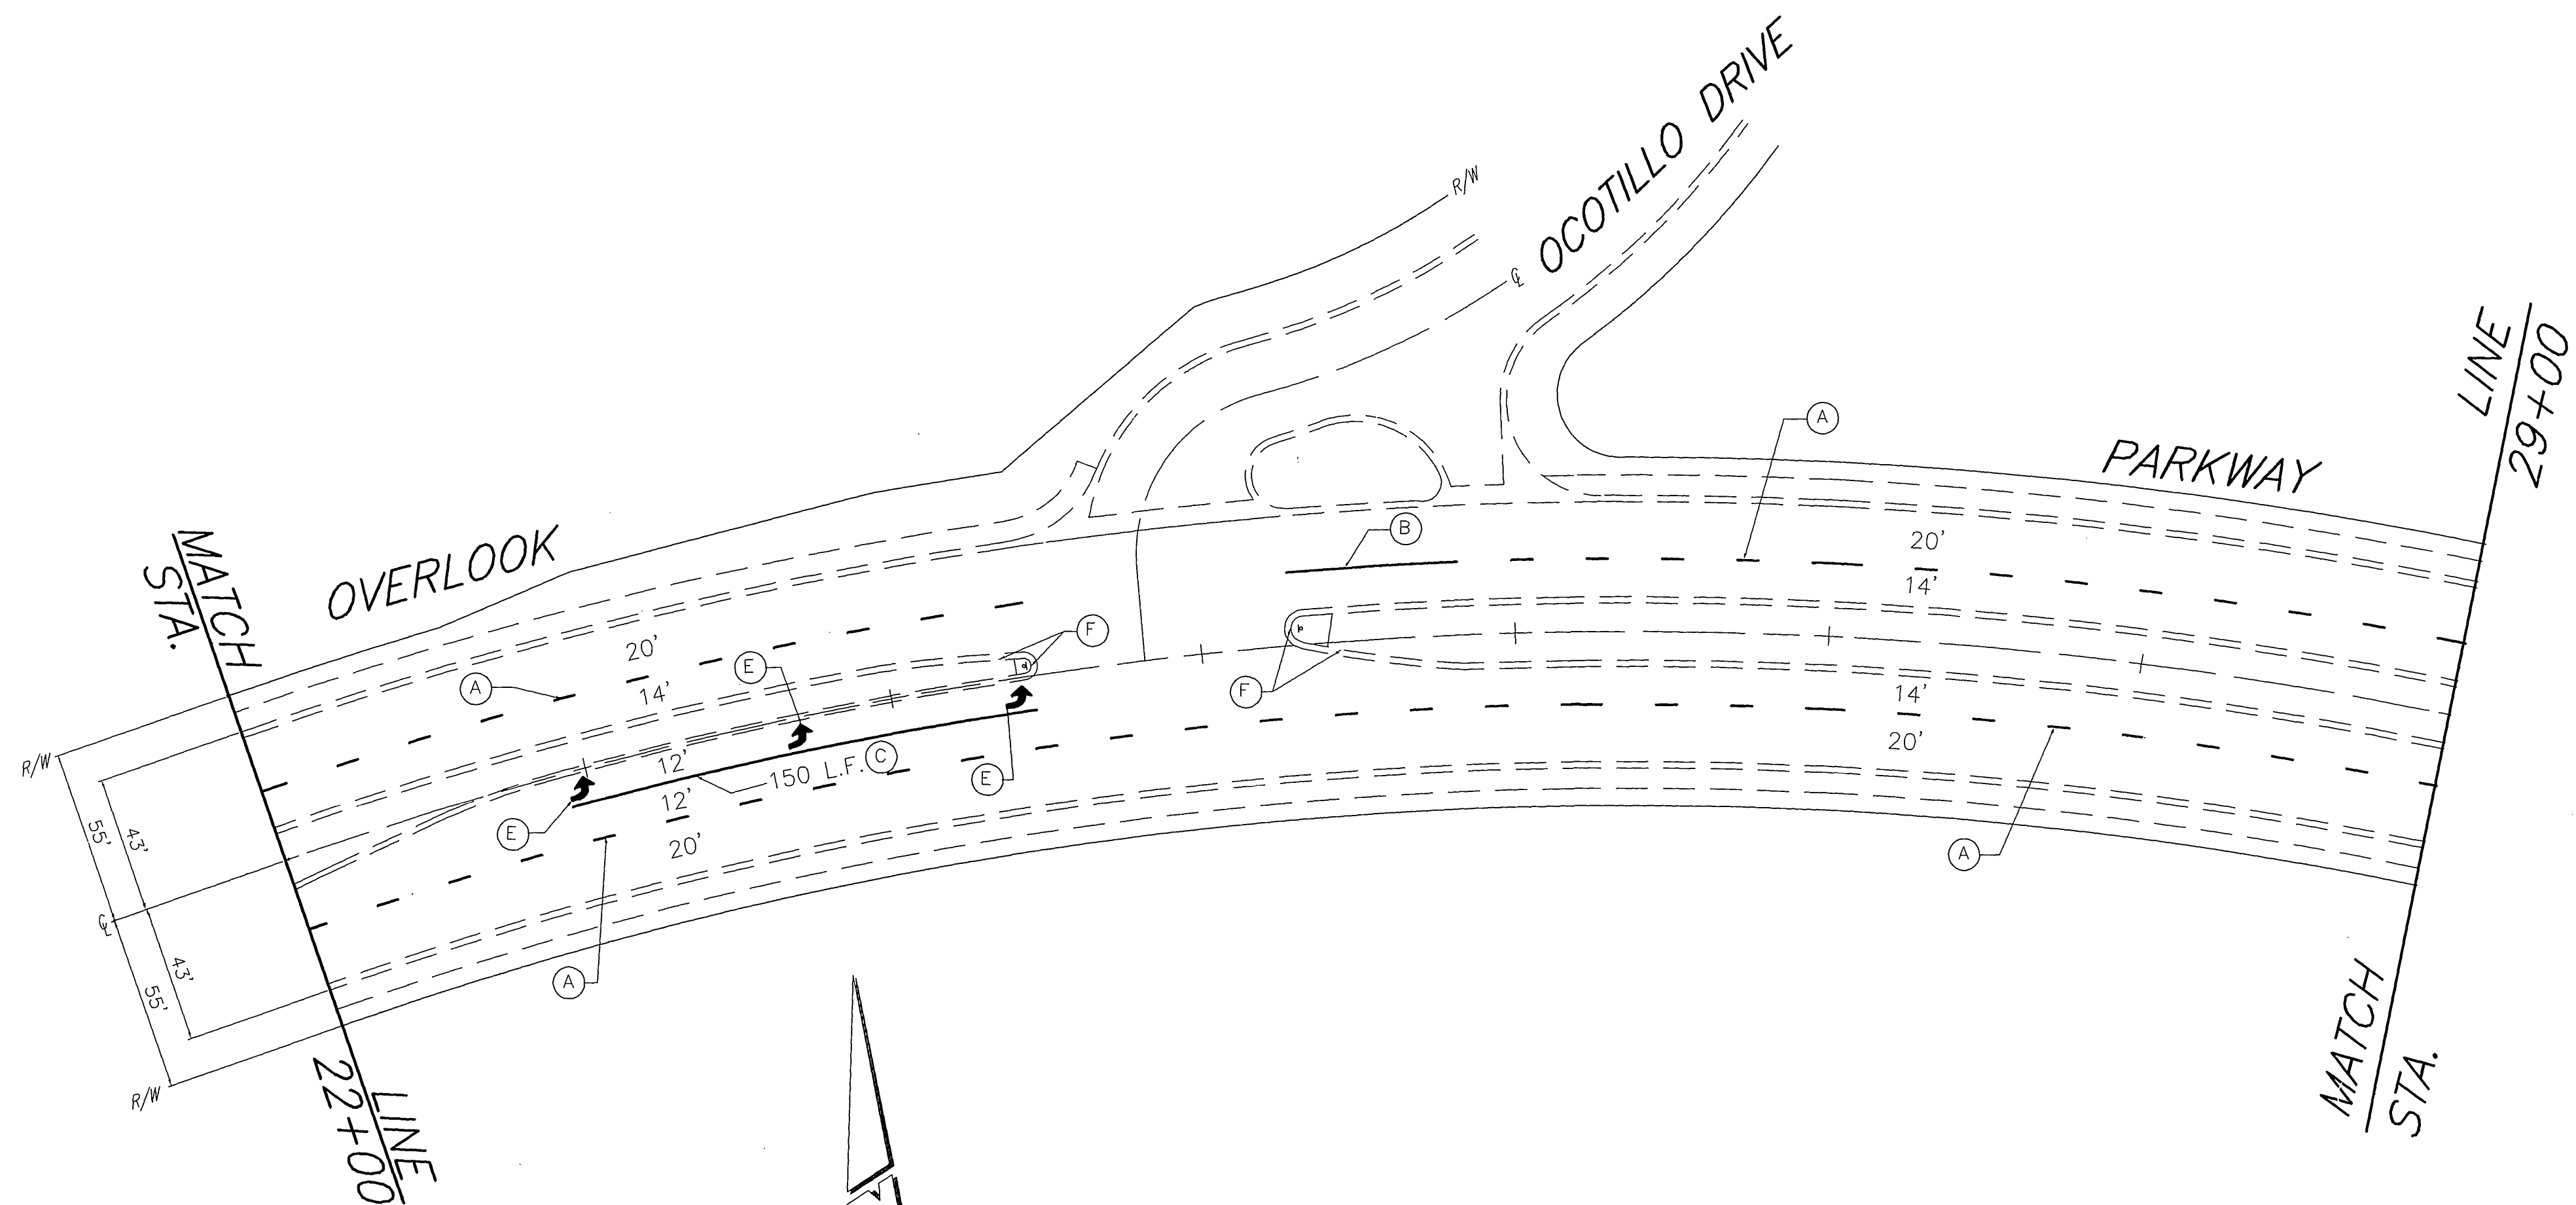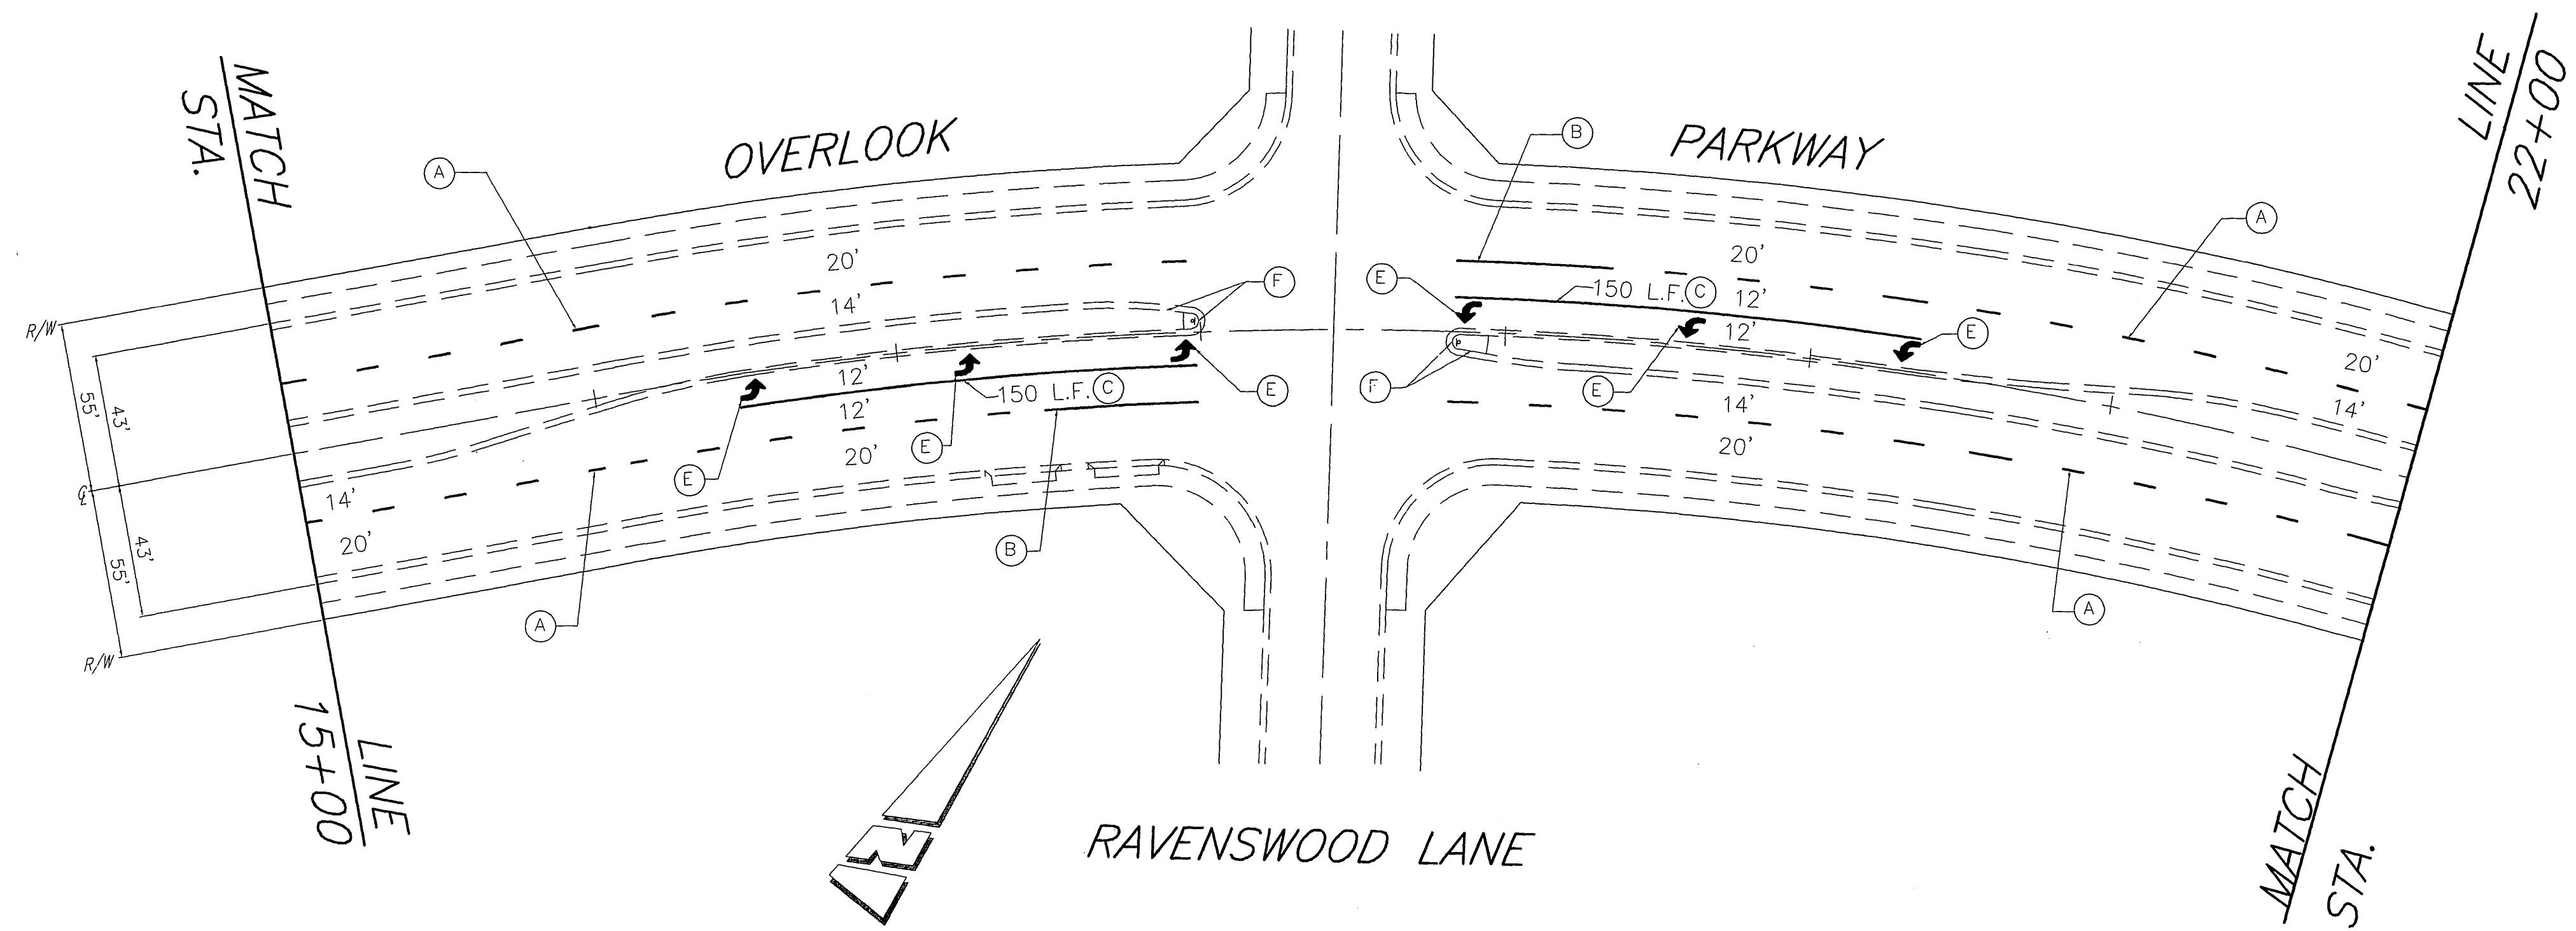

**STRIPING & MARKING LEGEND**

- (A) 4" SKIP WHITE STRIPE (7' STRIPE, 17' GAP)
- (B) 4" SOLID WHITE STRIPE (50 L.F.)
- (C) 8" SOLID WHITE STRIPE
- (D) 12" SOLID WHITE MARKING
- (E) SOLID WHITE ARROW MARKING
- (F) YELLOW REFLECTIVE PAINT - PAINT MEDIAN CURB NOSE & PARABOLIC FLARE

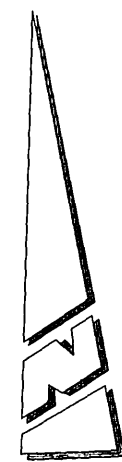

ENGINEER IN RESPONSIBLE CHARGE  
*Richard D. McGrath*  
 RICHARD D. McGRATH  
 R.C.E. No. 31952 expires 12/31/96  
 DATE 6-15-93

MARK	REVISIONS	APPR.	DATE

DESIGNED BY B.G. DRAWN BY B.G. CHECKED BY G.C.



CITY OF RIVERSIDE, CALIFORNIA DEPARTMENT OF PUBLIC WORKS			
APPROVED BY	BY	DATE	APPROVED BY
PRINCIPAL ENGINEER	<i>[Signature]</i>	4/99	<i>[Signature]</i>
P.W. INSPECTION	<i>[Signature]</i>	4/22/93	DIRECTOR OF PUBLIC WORKS
TRAFFIC DIVISION	<i>[Signature]</i>	10/27/93	
CHIEF P.W. ENGR.			
PUBLIC UTILITIES			
			DATE 6/15/93

STRIPING AND MARKING  
 OVERLOOK PARKWAY  
 from WASHINGTON ST.  
 to OROZCO DR.

ACCT. NO. 30-575-344-17  
 XL-311  
 SHEET 2 OF 3  
 FILE NO. R-3293

HORIZ. SCALE: 1" = 40'

STREET SERVICES 22 11/93

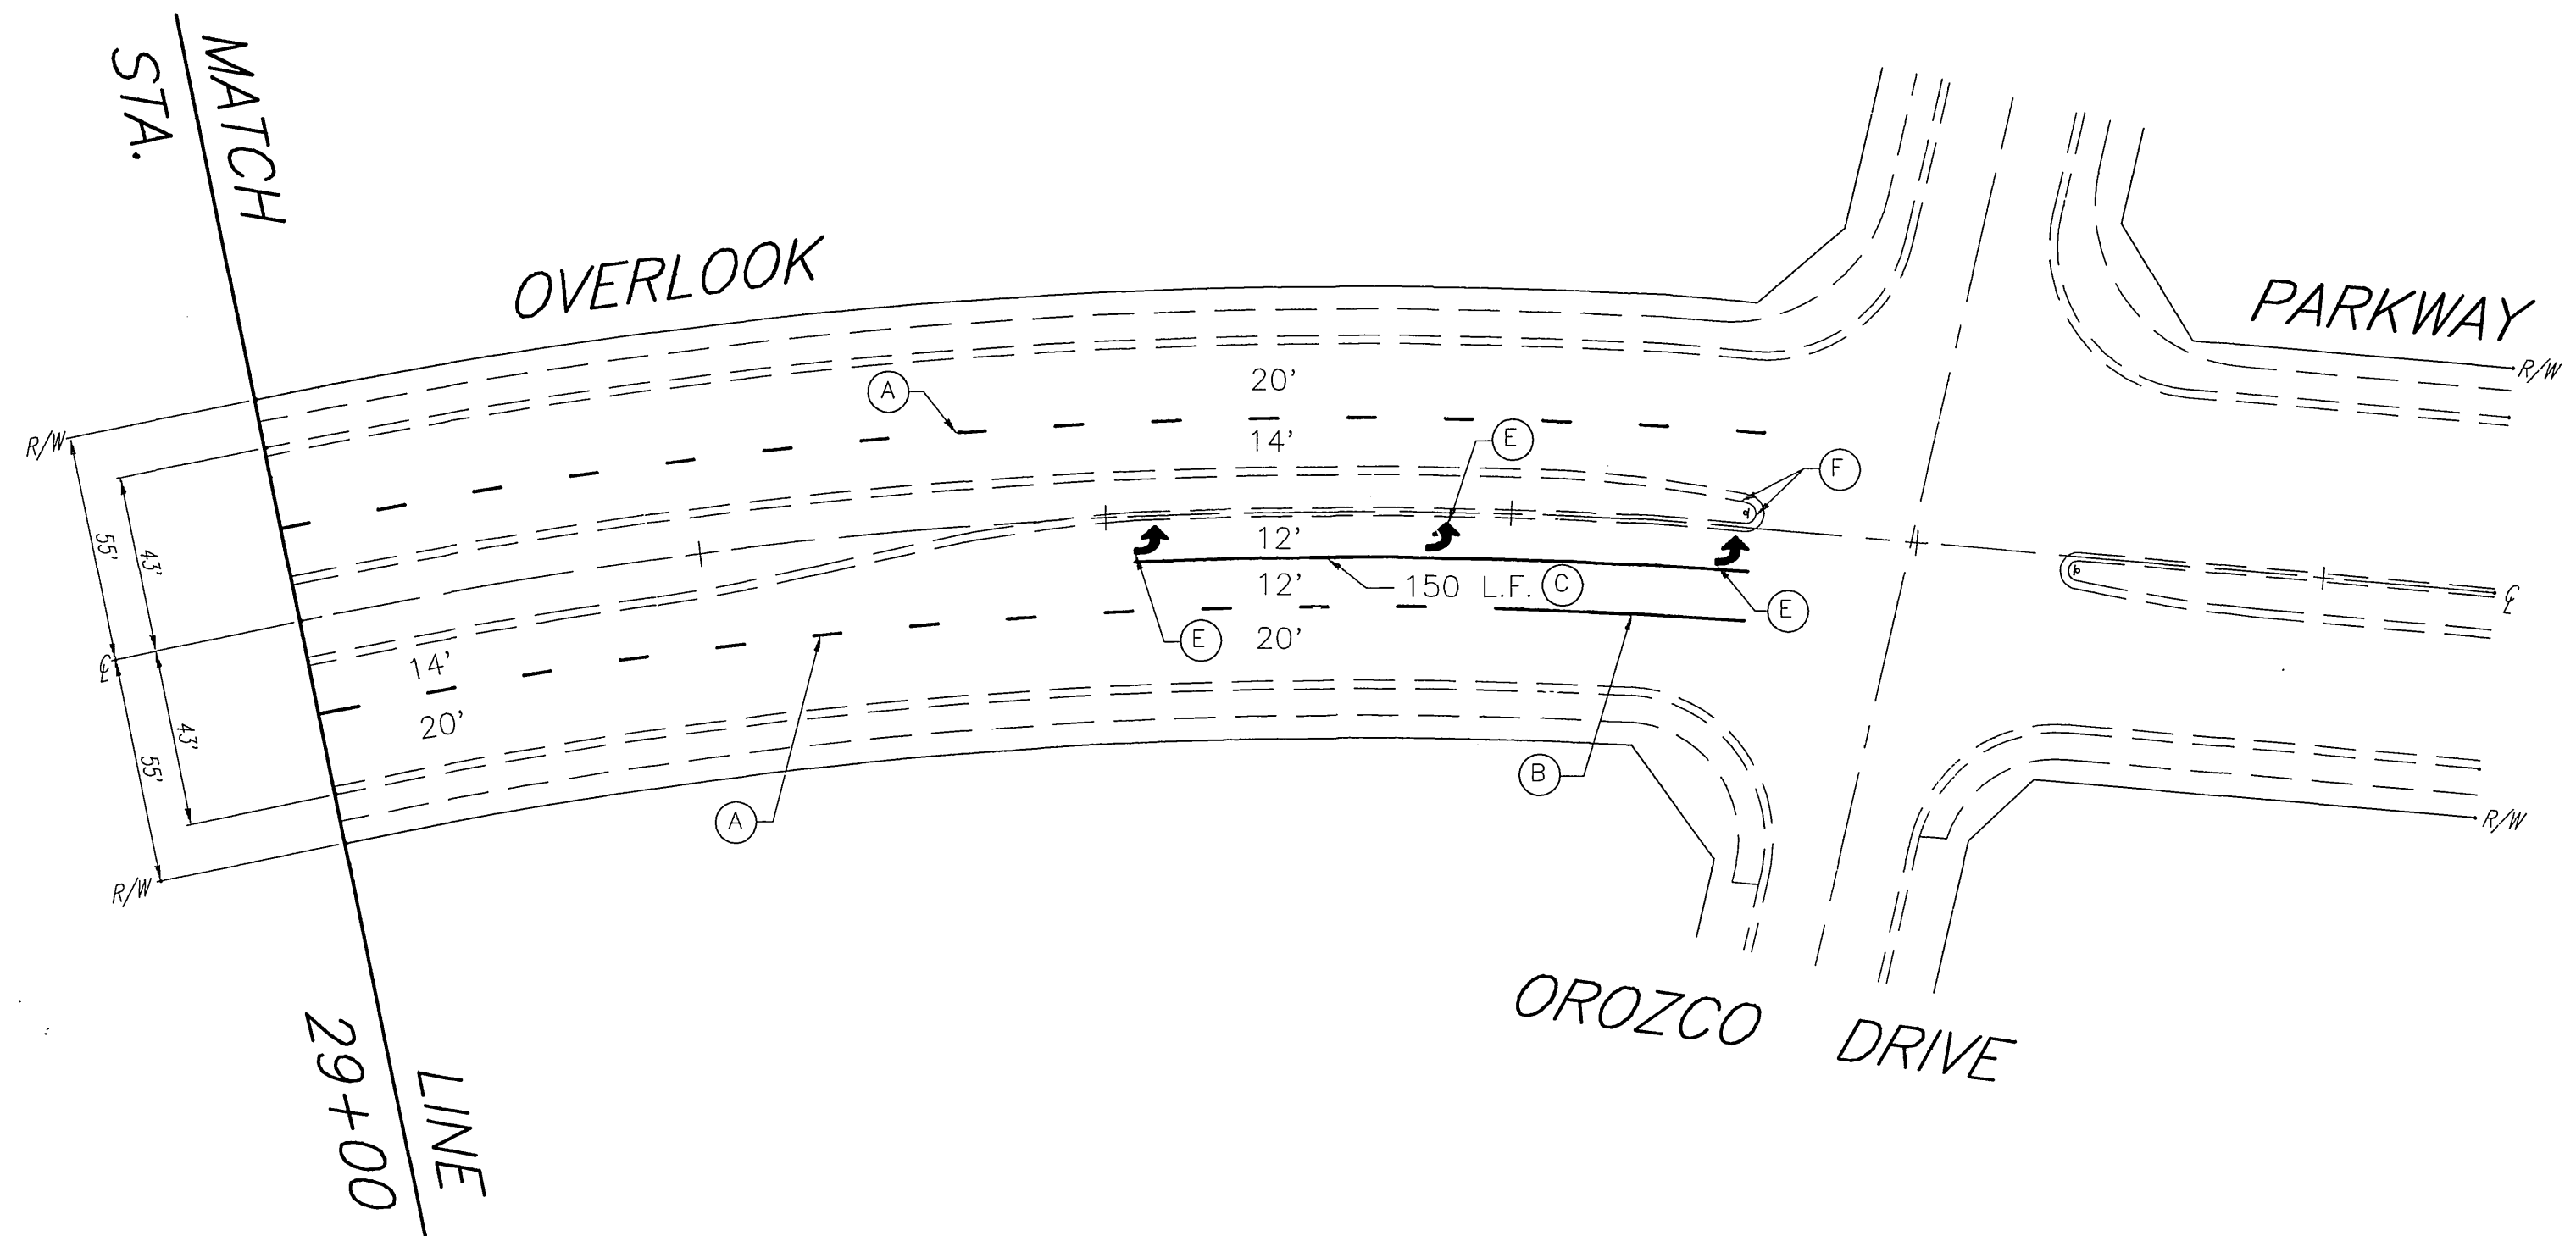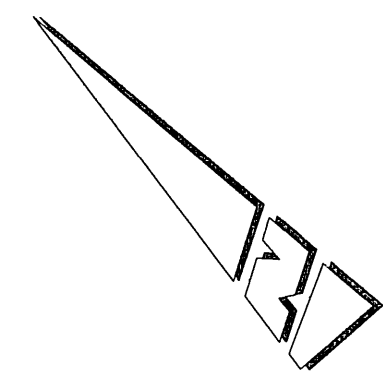

**STRIPING & MARKING LEGEND**

- (A) 4" SKIP WHITE STRIPE (7' STRIPE, 17" GAP)
- (B) 4" SOLID WHITE STRIPE (50 L.F.)
- (C) 8" SOLID WHITE STRIPE
- (D) 12" SOLID WHITE MARKING
- (E) SOLID WHITE ARROW MARKING
- (F) REFLECTIVE YELLOW PAINT - PAINT MEDIAN CURB NOSE & PARABOLIC FLARE



ENGINEER IN RESPONSIBLE CHARGE  
 Richard D. McGrath  
 RICHARD D. McGRATH  
 R.C.E. No. 31952 expires 12/31/96  
 DATE 6-15-93

MARK	REVISIONS	APPR.	DATE

CITY OF RIVERSIDE, CALIFORNIA DEPARTMENT OF PUBLIC WORKS			
APPROVED BY	BY	DATE	APPROVED BY
PRINCIPAL ENGINEER	<i>[Signature]</i>	6/15/93	<i>[Signature]</i>
P.W. INSPECTION	<i>[Signature]</i>	6/22/93	DIRECTOR OF PUBLIC WORKS
TRAFFIC DIVISION	<i>[Signature]</i>	6/27/93	
CHEF P.W. ENGR.			
PUBLIC UTILITIES			

STRIPING AND MARKING  
 OVERLOOK PARKWAY  
 from WASHINGTON ST.  
 to OROZCO DR.  
 HORIZ. SCALE: 1" = 40'

ACCT. NO. 30-575-344-17  
 XL-311  
 SHEET 3 OF 3  
 FILE NO. R-3293

STREET SERVICES 122 4/10/93