


TRAUTWEIN

SIGNING, STRIPING, AND PAVEMENT MARKING LEGEND

- | | | |
|--|---|---|
| <p>P PAINT</p> <p>IP INSTALL SIGN & POST</p> | <p>① 4" DASH WHITE-12' STRIPE-36' GAP</p> <p>② 4" SOLID WHITE & TYPE "G" MARKER @ 24' O.C.</p> <p>③ 4" SOLID YELLOW (DETAIL 25)</p> <p>④ 8" SOLID WHITE (DETAIL 38)</p> <p>⑤ 11" DOUBLE YELLOW (DETAIL 22)</p> <p>⑥ 12" SOLID WHITE</p> <p>⑦ "SIGNAL" PAVEMENT MARKING</p> <p>⑧ "STOP" PAVEMENT MARKING</p> <p>⑨ "AHEAD" PAVEMENT MARKING</p> <p>⑩ ARROW MARKING-LEFT, RIGHT, OR STRAIGHT</p> | <p>⑪ 6" SOLID WHITE MARKING</p> <p>⑫ 6" SKIP WHITE-4' STRIPE-8' GAP (96 L.F.)</p> <p>⑬ "BIKE" PAVEMENT MARKING</p> <p>⑭ "LANE" PAVEMENT MARKING</p> <p>⑮ 8" DASH WHITE-4' STRIPE-8' GAP</p> <p>⑯ 4" DASH WHITE-1' STRIPE-6' GAP</p> <p>⑰ 11" DOUBLE YELLOW (DETAIL 21)</p> <p>⑱ 4" SOLID WHITE</p> <p>⑲ LANE DROP ARROW</p> |
|--|---|---|

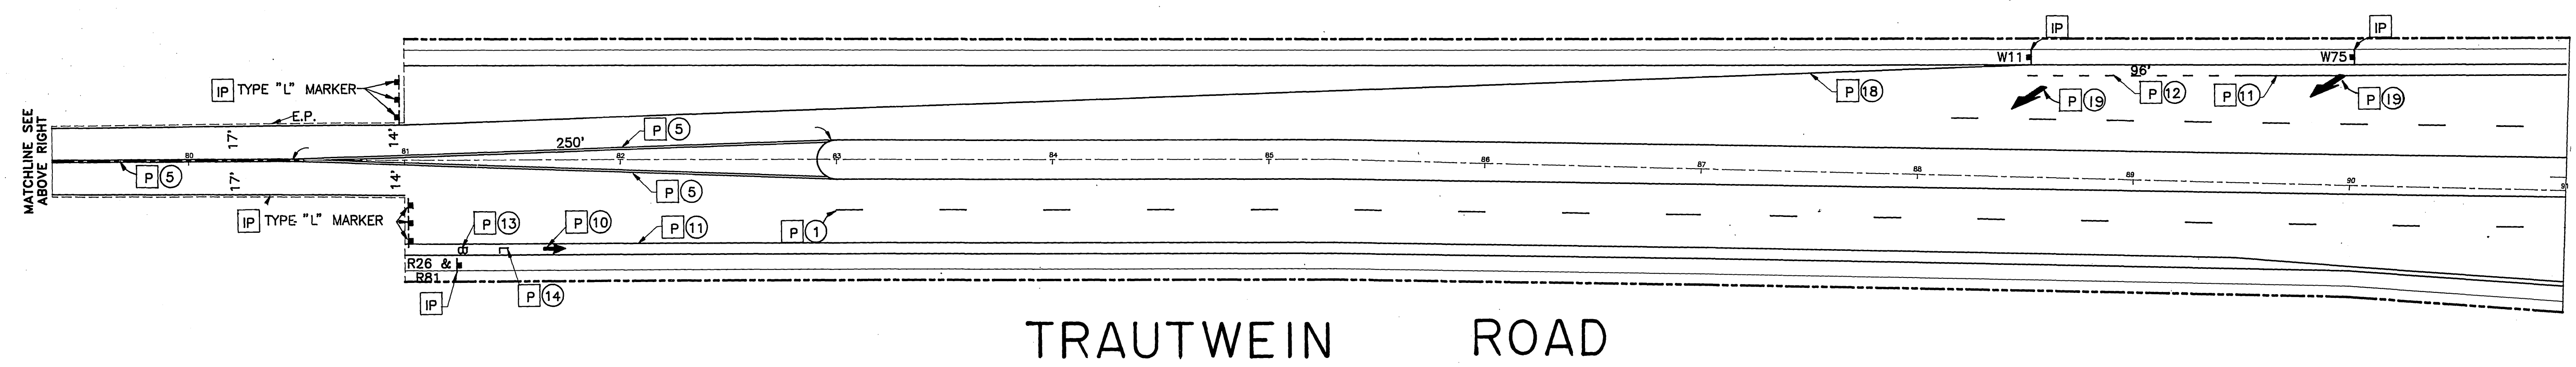

TRAUTWEIN ROAD

NOTE:
 INTERIM STRIPING PLAN- STAGE I CONSTRUCT
 ONLY IF STAGE II IS DEFERRED INDEFINITELY

Underground Service Alert

Call: TOLL FREE
1-800-422-4133

TWO WORKING DAYS BEFORE YOU DIG

PRIVATE ENGINEERING NOTE

CONSTRUCTION CONTRACTOR AGREES THAT IN ACCORDANCE WITH GENERALLY ACCEPTED CONSTRUCTION PRACTICES, CONSTRUCTION CONTRACTOR WILL BE REQUIRED TO ASSUME SOLE AND COMPLETE RESPONSIBILITY FOR JOB SITE CONDITIONS DURING THE COURSE OF CONSTRUCTION OF THE PROJECT, INCLUDING SAFETY OF ALL PERSONS AND PROPERTY. THAT THIS REQUIREMENT SHALL BE MADE TO APPLY CONTINUOUSLY AND NOT BE LIMITED TO NORMAL WORKING HOURS, AND CONSTRUCTION CONTRACTOR FURTHER AGREES TO DEFEND, INDEMNIFY AND HOLD DESIGN PROFESSIONAL HARMLESS FROM ANY AND ALL LIABILITY, REAL OR ALLEGED, IN CONNECTION WITH THE PERFORMANCE OF WORK ON THIS PROJECT, EXCEPTING LIABILITY ARISING FROM THE SOLE NEGLIGENCE OF DESIGN PROFESSIONAL.

PREPARED UNDER THE DIRECTION OF: _____

EXPIRATION DATE: _____ DATE: _____

APPROVED BY: _____

J.F. Davidson Associates, Inc.
 ENGINEERING PLANNING SURVEYING ARCHITECTURE LANDSCAPE ARCHITECTURE

3880 Lemon Street, Suite 300 P.O. Box 493 Riverside, CA 92502 (714) 686-0844 FAX 714-686-9384

11200 S. Mt. Vernon Ave., Suite "D" Colton, CA 92324 (714) 826-1082

73-080 El Paseo, Suite 106 Palm Desert, CA 92260 (919) 348-5501 FAX 619-340-0529

SCALE: 1"=40'-0"
 DATE: 4-19-88

MARK	REVISIONS	APPR.	DATE
DESIGNED BY <u>O.A.</u>	DRAWN BY <u>C.M.M.</u>	CHECKED BY _____	

CITY OF RIVERSIDE, CALIFORNIA
 DEPARTMENT OF PUBLIC WORKS

APPROVED BY: _____ BY: _____ DATE: _____

PRINCIPAL ENGINEER: _____

PARK DEPARTMENT: _____

TRAFFIC DIVISION: _____

CHIEF P.W. ENGR.: _____

APPROVED BY: Barry Beal
 DIRECTOR OF PUBLIC WORKS

DATE: 12/15/89

CFD 86-1 IMPROVEMENT AREA No. 1


**INTERIM STRIPING PLAN
 TRAUTWEIN ROAD**

PROJECT NO. **R-3056**


SHEET **46A** OF **88**

FILE NO.: 8710164

HORIZ. SCALE: 1"=40' VERT. SCALE: 1"=40'

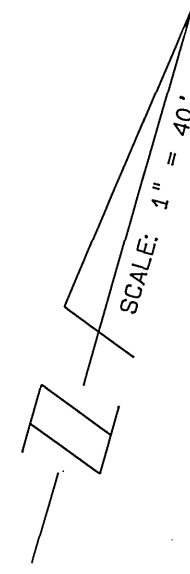

MISSION GROVE PKWY

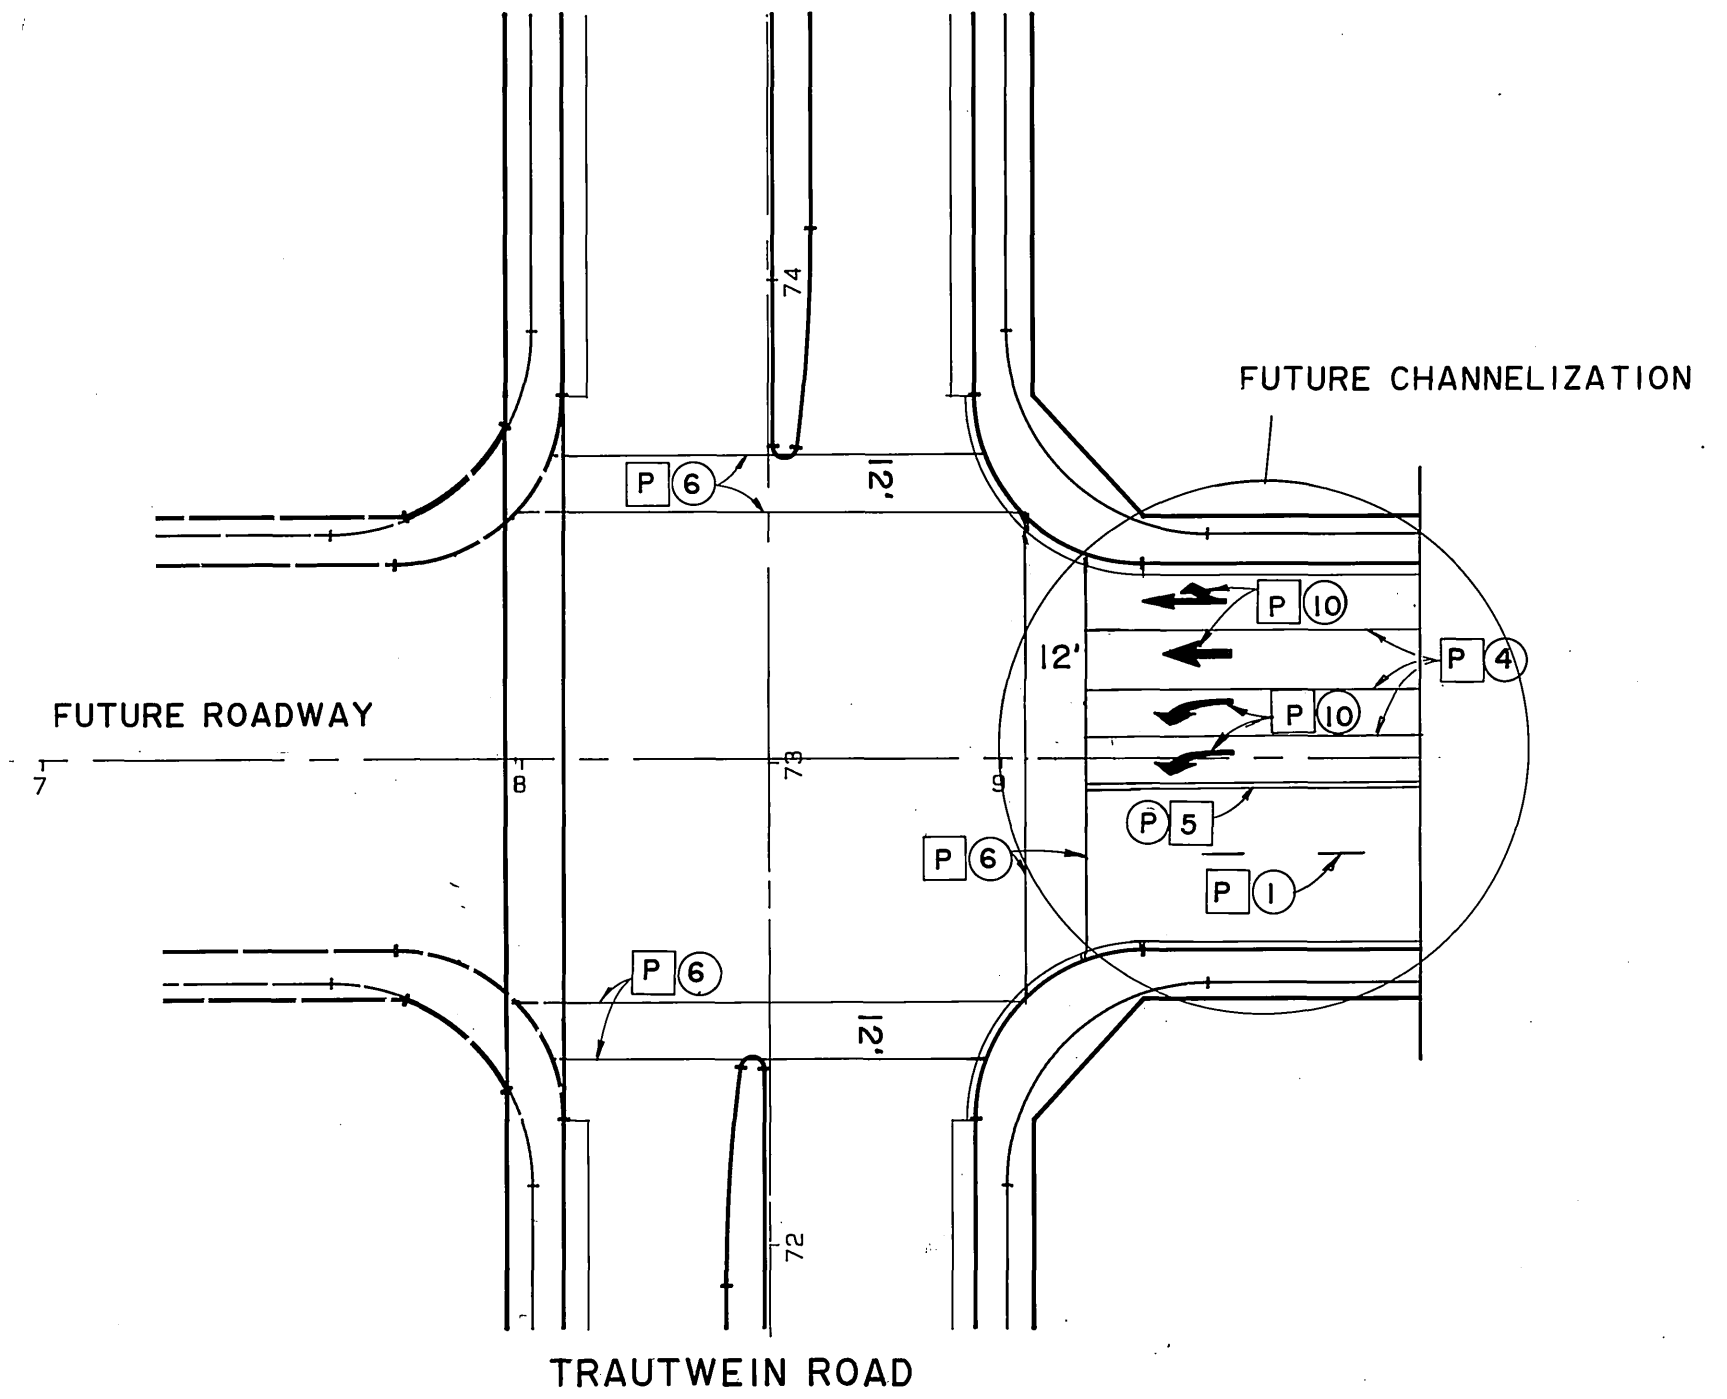


- P** PAINT
- I** INSTALL
- IP** INSTALL SIGN AND POST
- IPM** INSTALL RAISED PAVEMENT MARKERS

SIGNING, STRIPING, AND MARKING LEGEND

- ① 4" DASH WHITE-7' STRIPE-17' GAP (DETAIL 9)
- ② 4" SOLID WHITE & TYPE "G" MARKERS @ 24' O.C.
- ③ 4" SOLID YELLOW (DETAIL 25)
- ④ 8" SOLID WHITE (DETAIL 38)
- ⑤ 11" DOUBLE YELLOW (DETAIL 22)
- ⑥ 12" SOLID WHITE
- ⑦ "SIGNAL" PAVEMENT MARKING
- ⑧ "STOP" PAVEMENT MARKING
- ⑨ "AHEAD" PAVEMENT MARKING
- ⑩ "ARROW" MARKING-LEFT, RIGHT, OR STRAIGHT
- ⑪ 6" SOLID WHITE MARKING
- ⑫ 6" SKIP WHITE-4' STRIPE-8' GAP (96 L.F.)
- ⑬ "BIKE" PAVEMENT MARKING
- ⑭ "LANE" PAVEMENT MARKING
- ⑮ 8" DASH WHITE-4' STRIPE-8' GAP
- ⑯ 4" DASH WHITE-1' STRIPE-6' GAP

FOR DETAILS SEE STATE OF CALIFORNIA, STANDARD PLANS, DATED JANUARY, 1988 SECTIONS A20-A, A20-B, A20-C.

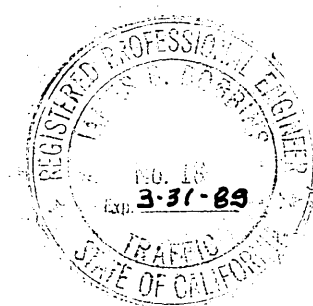

Underground Service Alert
 Call: TOLL FREE
1-800-422-4133
 TWO WORKING DAYS BEFORE YOU DIG

PRIVATE ENGINEERING NOTE
 CONSTRUCTION CONTRACTOR AGREES THAT IN ACCORDANCE WITH GENERALLY ACCEPTED CONSTRUCTION PRACTICES CONSTRUCTION CONTRACTOR WILL BE REQUIRED TO ASSUME SOLE AND COMPLETE RESPONSIBILITY FOR JOB SITE CONDITIONS DURING THE COURSE OF CONSTRUCTION OF THE PROJECT, INCLUDING SAFETY OF ALL PERSONS AND PROPERTY. THAT THIS REQUIREMENT SHALL BE MADE TO APPLY CONTINUOUSLY AND NOT BE LIMITED TO NORMAL WORKING HOURS AND CONSTRUCTION CONTRACTOR FURTHER AGREES TO DEFEND, INDEMNIFY AND HOLD DESIGN PROFESSIONAL HARMLESS FROM ANY AND ALL LIABILITY, REAL OR ALLEGED, IN CONNECTION WITH THE PERFORMANCE OF WORK ON THIS PROJECT, EXCEPTING LIABILITY ARISING FROM THE SOLE NEGLIGENCE OF DESIGN PROFESSIONAL.

PREPARED UNDER THE DIRECTION OF:
James B. Dobbins
 JAMES B. DOBBINS T.E. 18
 EXPIRATION DATE: 3-31-92 DATE: 4-28-89
 APPROVED BY:

J.F. Davidson Associates, Inc.
 ENGINEERING PLANNING SURVEYING ARCHITECTURE LANDSCAPE ARCHITECTURE
 3880 Lemon Street, Suite 300 P.O. Box 493 Riverside, CA 92502 (714) 686-0844 FAX 714-686-5964
 11200 S. Mt. Vernon Ave., Suite "D" Colton, CA 92324 (714) 825-1982
 73-080 El Paseo, Suite 106 Palm Desert, CA 92260 (818) 348-9091 FAX 619-340-0529

SCALE: 1" = 40'
 DATE: 4-19-88

MARK	REVISIONS	APPR.	DATE

DESIGNED BY: B.D. DRAWN BY: C.M.M. CHECKED BY: _____



CITY OF RIVERSIDE, CALIFORNIA
DEPARTMENT OF PUBLIC WORKS

APPROVED BY	BY	DATE	APPROVED BY
PRINCIPAL ENGINEER	<i>[Signature]</i>	4/21/89	<i>Darryl Wood</i>
PARK DEPARTMENT	<i>[Signature]</i>		DIRECTOR OF PUBLIC WORKS
TRAFFIC DIVISION	<i>[Signature]</i>		
CHIEF P.W. ENGR.	<i>[Signature]</i>		

DATE: 4/21/89

CFD 86-1 IMPROVEMENT AREA No. 1
 STRIPING & SIGNING PLANS
MISSION GROVE PKWY SO.

PROJECT NO. (R-3056)
 XL-346
 SHEET 43 OF 88
 FILE NO.: 8710164

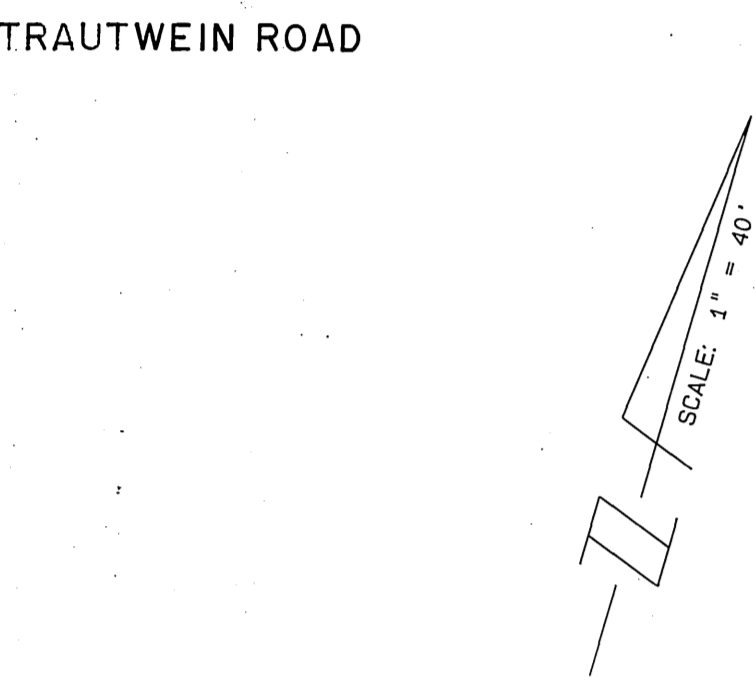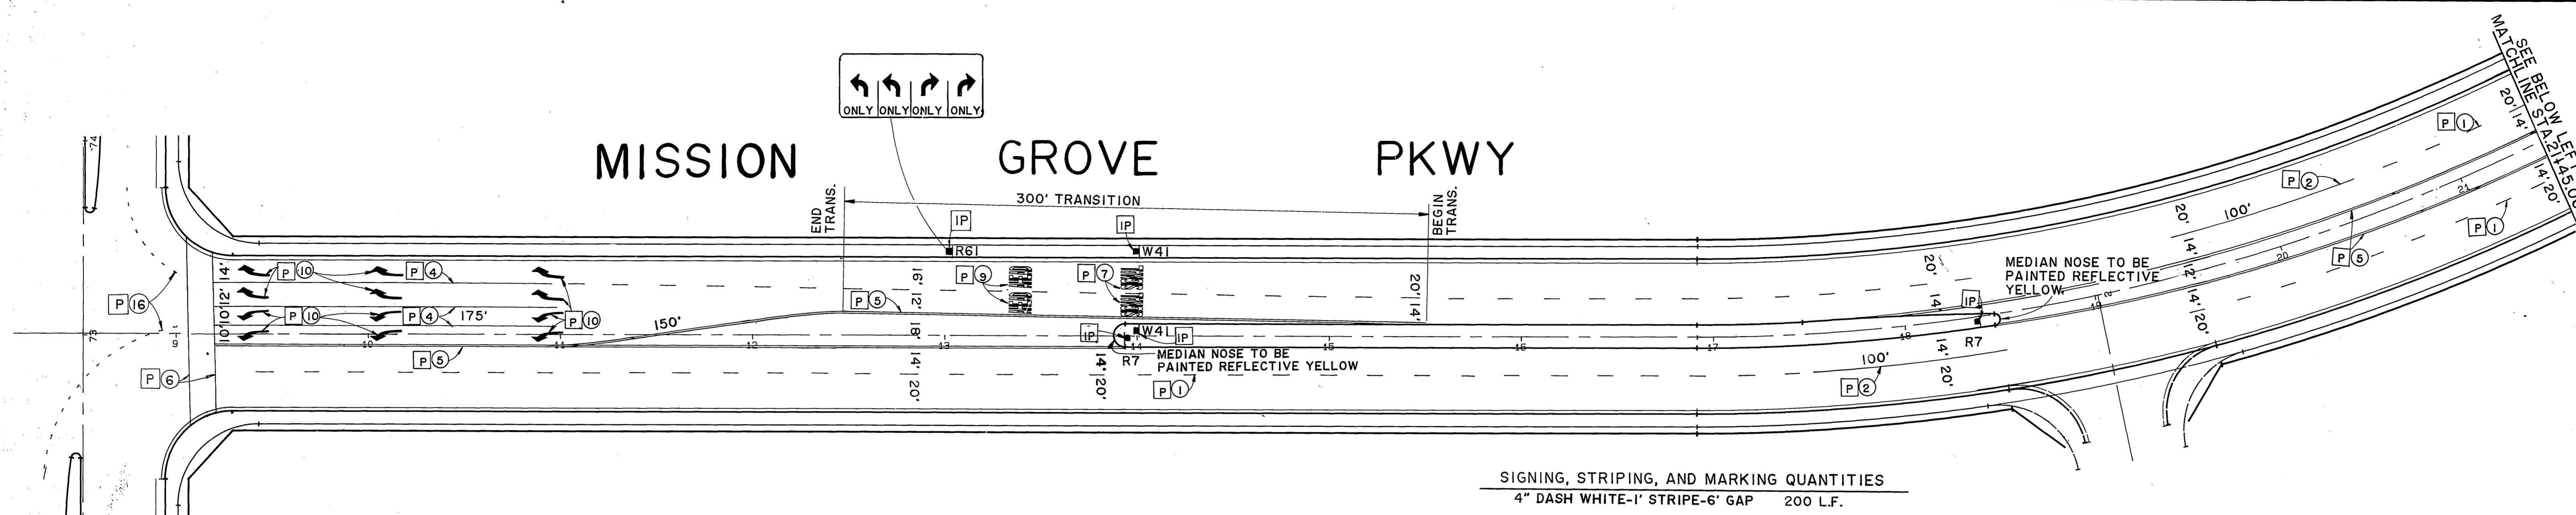

- P** PAINT
- I** INSTALL
- IP** INSTALL SIGN AND POST
- IPM** INSTALL RAISED PAVEMENT MARKERS


SIGNING, STRIPING, AND MARKING LEGEND

- ① 4" DASH WHITE-7' STRIPE-17' GAP (DETAIL 9)
- ② 4" SOLID WHITE & TYPE "G" MARKER @ 24' O.C.
- ③ 4" SOLID YELLOW (DETAIL 25)
- ④ 8" SOLID WHITE (DETAIL 38)
- ⑤ 11" DOUBLE YELLOW (DETAIL 22)
- ⑥ 12" SOLID WHITE
- ⑦ "SIGNAL" PAVEMENT MARKING
- ⑧ "STOP" PAVEMENT MARKING
- ⑨ "AHEAD" PAVEMENT MARKING
- ⑩ ARROW MARKING-LEFT, RIGHT, OR STRAIGHT
- ⑪ 6" SOLID WHITE MARKING
- ⑫ 6" SKIP WHITE-4' STRIPE-8' GAP (96 L.F.)
- ⑬ "BIKE" PAVEMENT MARKING
- ⑭ "LANE" PAVEMENT MARKING
- ⑮ 8" DASH WHITE-4' STRIPE-8' GAP
- ⑯ 4" DASH WHITE-1' STRIPE-6' GAP

SIGNING, STRIPING, AND MARKING QUANTITIES

4" DASH WHITE-1' STRIPE-6' GAP	200 L.F.
4" DASH WHITE-7' STRIPE-17' GAP	3700 L.F.
4" SOLID WHITE (DETAIL 38)	400 L.F.
8" SOLID WHITE (DET)	525 L.F.
11" DOUBLE YELLOW (DETAIL 22)	2150 L.F.
12" SOLID WHITE	600 L.F.
"SIGNAL" PAVEMENT MARKING	2 EA.
"AHEAD" PAVEMENT MARKING	2 EA.
"ARROW" MARKING	12 EA.
R18-1 & POST	1 EA.
R7 & POST	5 EA.
W4(136") & POST	= 2 EA.
TYPE "G" MARKER	= 130 EA.
TYPE "D" MARKER	= 190 EA.
REFLECTIVE YELLOW PAINT	= 90 SQ.FT.

FOR DETAILS SEE STATE OF CALIFORNIA, STANDARD PLANS, DATED JANUARY, 1988 SECTIONS A20-A, A20-B, A20-C.

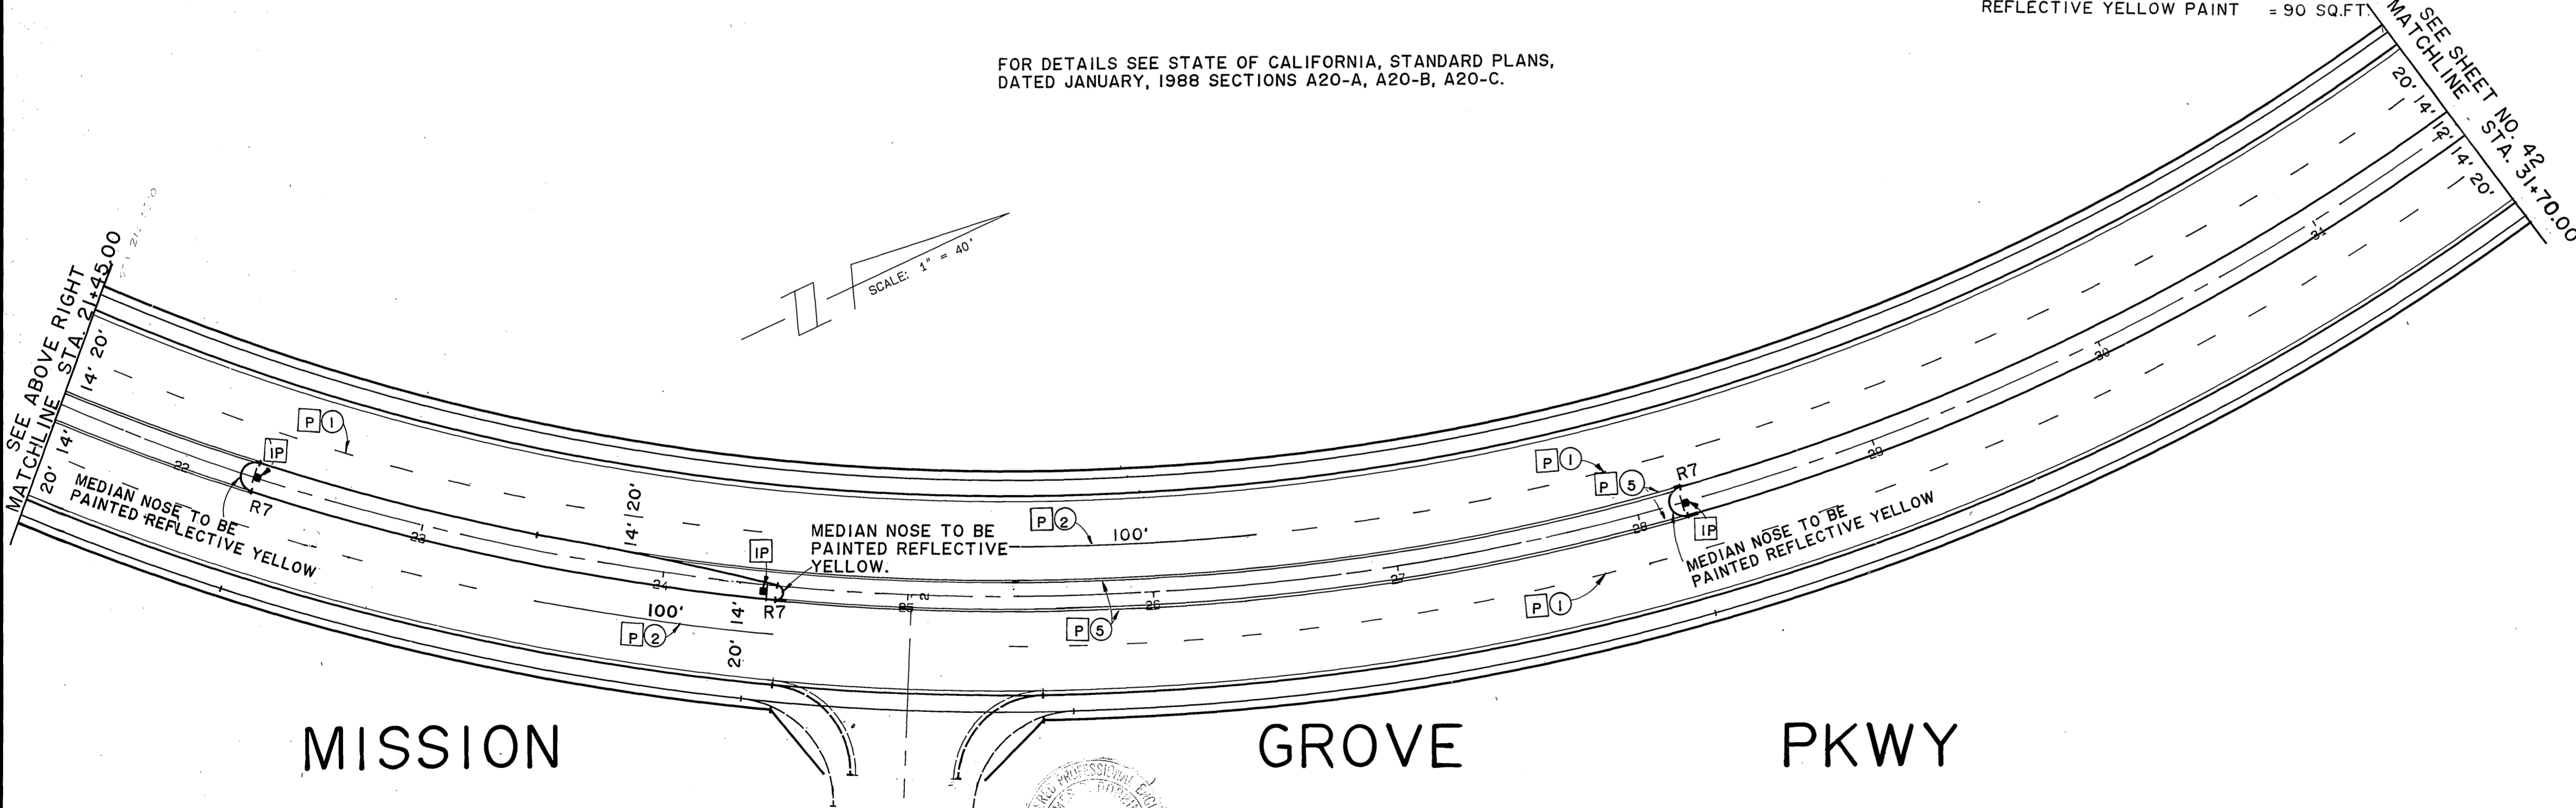

<p>Underground Service Alert</p> <p>Call: TOLL FREE 1-800-422-4133</p> <p>TWO WORKING DAYS BEFORE YOU DIG</p>	<p>PRIVATE ENGINEERING NOTE</p> <p>CONSTRUCTION CONTRACTOR AGREES THAT IN ACCORDANCE WITH GENERALLY ACCEPTED CONSTRUCTION PRACTICES CONSTRUCTION CONTRACTOR WILL BE REQUIRED TO ASSUME SOLE AND COMPLETE RESPONSIBILITY FOR JOB SITE CONDITIONS DURING THE COURSE OF CONSTRUCTION OF THE PROJECT, INCLUDING SAFETY OF ALL PERSONS AND PROPERTY. THAT THIS REQUIREMENT SHALL BE MADE TO APPLY CONTINUOUSLY AND NOT BE LIMITED TO NORMAL WORKING HOURS, AND CONSTRUCTION CONTRACTOR FURTHER AGREES TO DEFEND, INDEMNIFY AND HOLD DESIGN PROFESSIONAL HARMLESS FROM ANY AND ALL LIABILITY, REAL OR ALLEGED, IN CONNECTION WITH THE PERFORMANCE OF WORK ON THIS PROJECT, EXCEPTING LIABILITY ARISING FROM THE SOLE NEGLIGENCE OF DESIGN PROFESSIONAL.</p>	<p>PREPARED UNDER THE DIRECTION OF:</p> <p><i>James B. Dobbins</i> T.E. 18</p> <p>EXPIRATION DATE: 3-31-92 DATE: 4-28-89</p> <p>APPROVED BY:</p>	<p>J.F. Davidson Associates, Inc.</p> <p>ENGINEERING PLANNING SURVEYING ARCHITECTURE LANDSCAPE ARCHITECTURE</p> <p>3880 Lemon Street, Suite 300 P.O. Box 493 Riverside, CA 92502 (714) 686-0844 FAX 714-686-5854</p> <p>11200 S. Mt. Vernon Ave., Suite "D" Colton, CA 92324 (714) 825-1092</p> <p>73-080 El Paseo, Suite 106 Palm Desert, CA 92260 (818) 346-0591 FAX 619-340-0529</p>	<p>CITY OF RIVERSIDE, CALIFORNIA DEPARTMENT OF PUBLIC WORKS</p> <p>APPROVED BY: <i>Barry Bell</i> PRINCIPAL ENGINEER PARK DEPARTMENT TRAFFIC DIVISION CHIEF P.W. ENGR.</p> <p>DATE: 12/15/89</p>	<p>CFD 86-1 IMPROVEMENT AREA No. 1 STRIPING & SIGNING PLANS</p> <p>MISSION GROVE PKWY SO.</p> <p>HORIZ. SCALE: 1"=40' VERT. SCALE: 1"</p>	<p>PROJECT NO. (R-3056) XL-346</p> <p>SHEET 41 OF 88</p> <p>FILE NO.: 8710164</p>