


PAVEMENT DELINEATION AND SIGNING LEGEND


- INDICATES STRIPING AND PAVEMENT MARKINGS TO BE INSTALLED.
 - INDICATES STRIPING AND PAVEMENT MARKINGS TO REMAIN.
 - - - - - INDICATES STRIPING AND PAVEMENT MARKINGS TO BE REMOVED.
1. EXISTING SIGNS ON EXISTING ROADWAYS TO BE REMOVED AND SALVAGED IN ACCORDANCE WITH THE SPECIAL PROVISIONS.
 2. R30/R81 SIGN COMBINATION SHALL READ AS SHOWN ON DETAIL "A".
- (A) 4" SOLID DOUBLE YELLOW STRIPE
 - (B) 4" SOLID WHITE STRIPE
 - (C) 4" DASH WHITE STRIPE (7' STRIPE, 17' GAP)
 - (D) 6" SOLID WHITE STRIPE
 - (E) 6" DASH WHITE STRIPE (4' STRIPE, 8' GAP)
 - (F) 8" SOLID WHITE STRIPE
 - (G) SOLID WHITE ARROW
 - (H) REVERSE TAPER
 - (I) TWO-WAY LEFT-TURN
 - (J) 12" SOLID WHITE STRIPE
 - (K) SOLID WHITE BIKE LANE STENCIL W/ ARROW
 - (L) 12" SOLID YELLOW STRIPE
- (S (N)) INDICATES NEW SIGN(S) TO BE FURNISHED AND INSTALLED BY CONTRACTOR ON ST. LT. STD OR EXISTING POST.
 - (S (E)) INDICATES EXISTING SIGN(S) TO REMAIN IN PLACE.
 - (666 (N)) INDICATES NEW SIGN(S) AND POST TO BE FURNISHED AND INSTALLED BY CONTRACTOR PER STD. D.W.C. NO. 666.

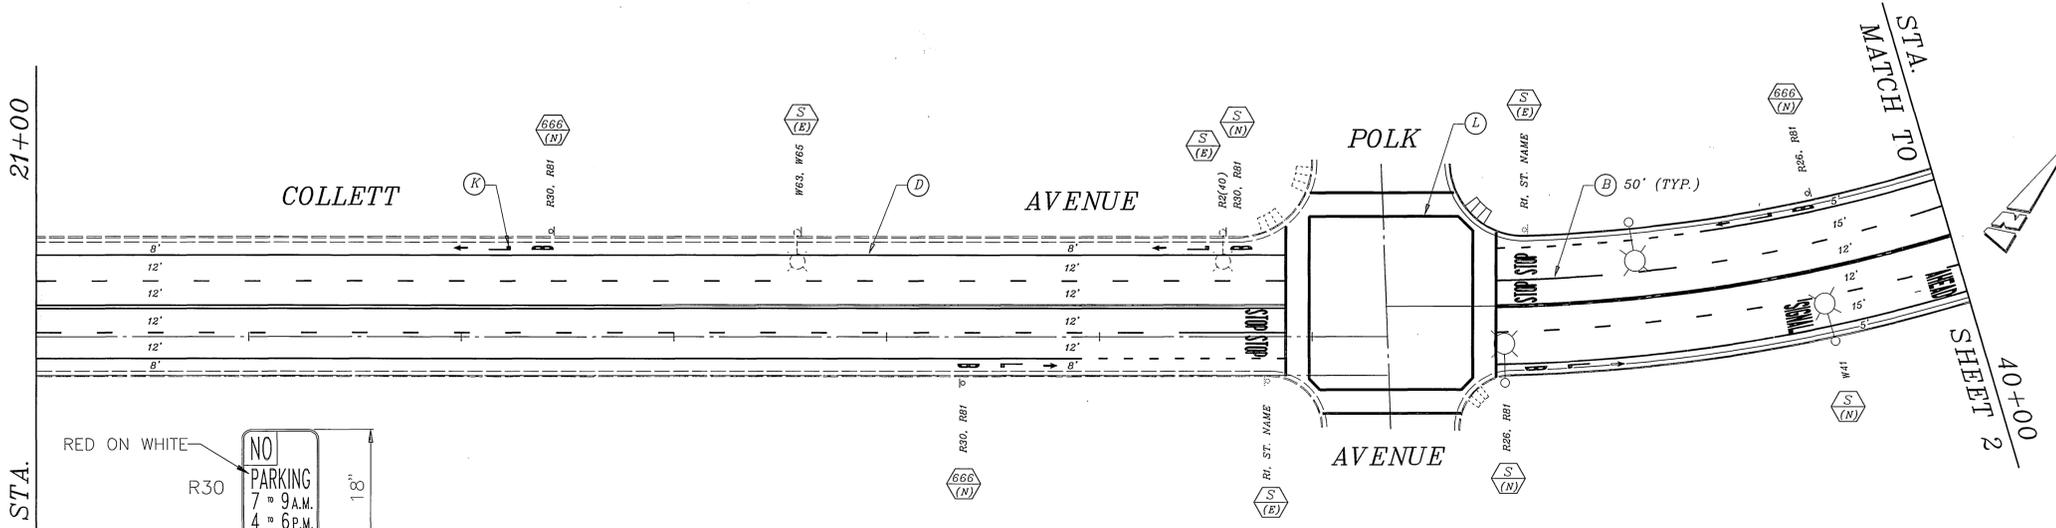

DETAIL "A"



	ENGINEER IN RESPONSIBLE CHARGE <i>Richard D. McGrath</i> RICHARD D. McGRATH R.C.E. No. 31952 expires 12-31-96 DATE: 6/16/95		CITY OF RIVERSIDE, CALIFORNIA DEPARTMENT OF PUBLIC WORKS		PAVEMENT DELINEATION & SIGNS CALIFORNIA AVENUE EXTENSION LA SIERRA AVE. TO VAN BUREN BLVD.	ACCT. NO. 0432-541500-440302-30170 XL-369 SHEET 1 OF 5 FILE NAME: XL369-1.DWG
	APPROVED BY: <i>[Signature]</i> BY: <i>[Signature]</i> DATE: 6-16-95 PRINCIPAL ENGINEER P.W. INSPECTION TRAFFIC DIVISION CHIEF P.W. ENGR. PUBLIC UTILITIES	APPROVED BY: <i>[Signature]</i> BY: <i>[Signature]</i> DATE: 6-16-95 DIRECTOR OF PUBLIC WORKS	DESIGNED BY: <i>[Signature]</i> DRAWN BY: MAC CHECKED BY: <i>[Signature]</i>		SCALE: 1" = 40'	

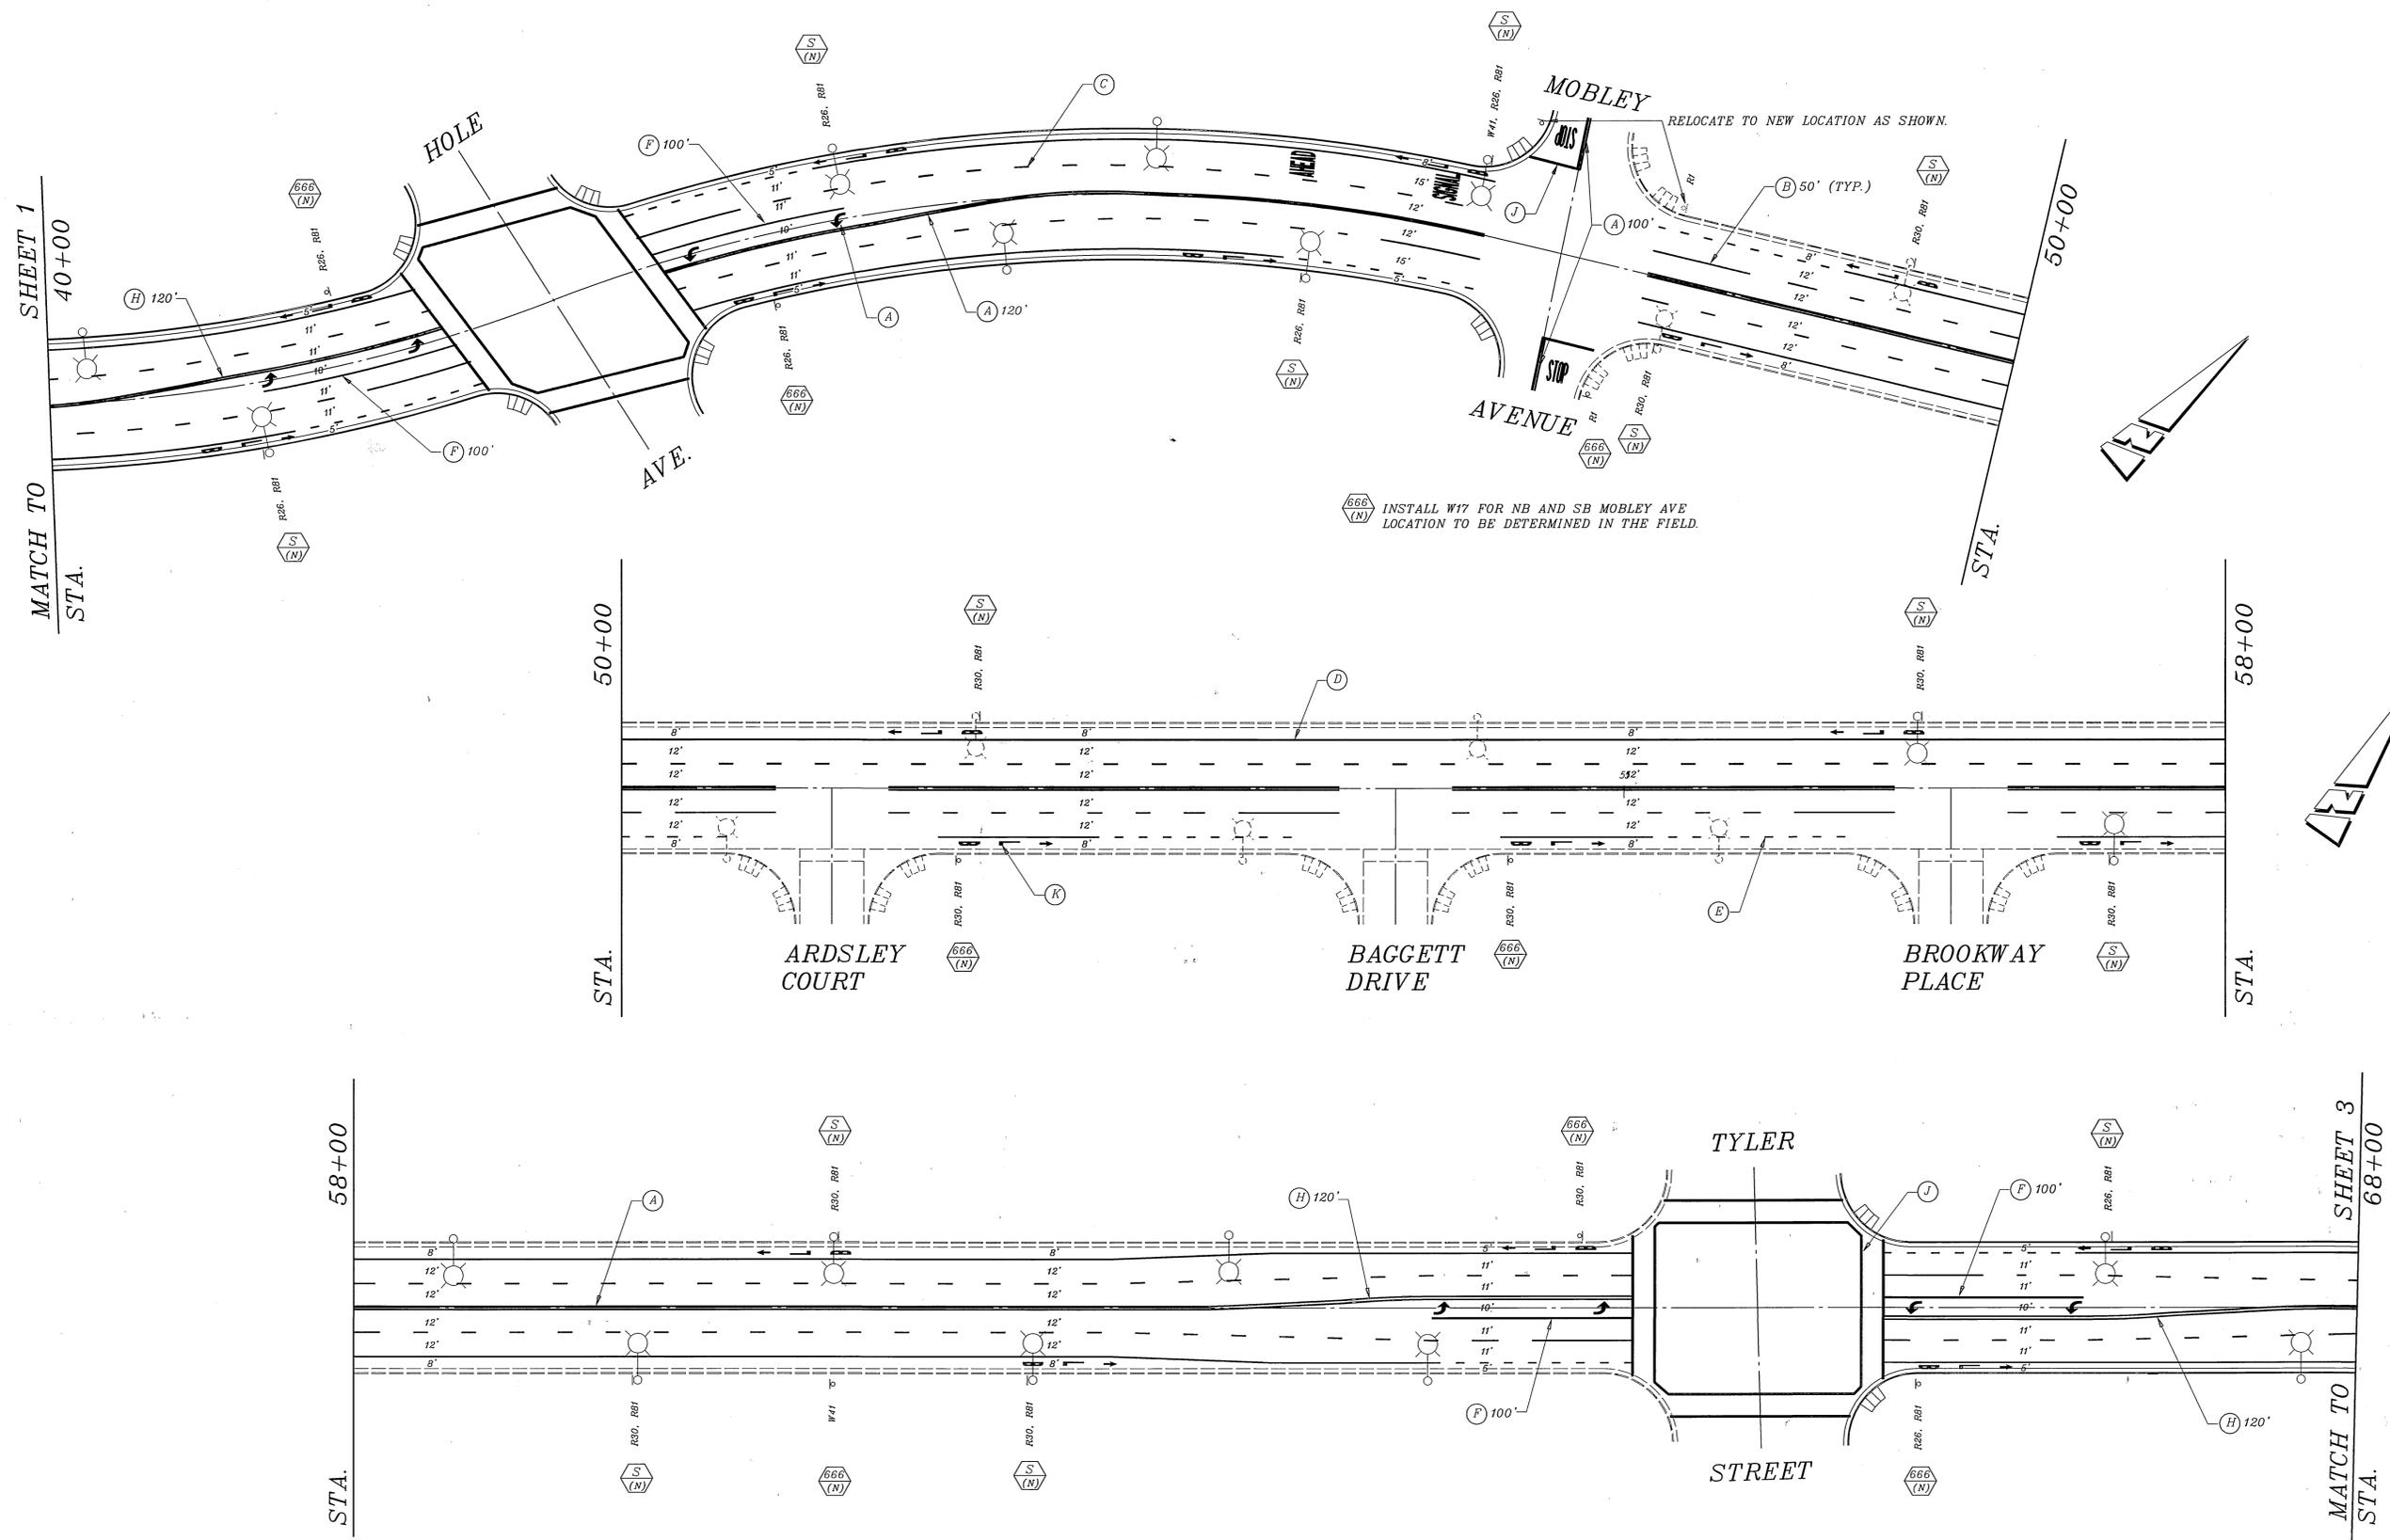

INSTALL W17 FOR NB AND SB MOBLEY AVE LOCATION TO BE DETERMINED IN THE FIELD.

NOTE: REFER TO SHEET 1 OF 5 FOR PAVEMENT DELINEATION AND SIGNING LEGEND.



ENGINEER IN RESPONSIBLE CHARGE
 Richard D. McGrath
 R.C.E. No. 31952 expires 12-31-96
 DATE 6/16/95

MARK	REVISIONS	APPR.	DATE

DESIGNED BY *MAC* DRAWN BY *MAC* CHECKED BY *MAC*


CITY OF RIVERSIDE, CALIFORNIA
 DEPARTMENT OF PUBLIC WORKS

APPROVED BY: *R. McGrath* DATE: 6-16-95
 PRINCIPAL ENGINEER
 P.W. INSPECTION
 TRAFFIC DIVISION
 CHIEF P.W. ENGR.
 PUBLIC UTILITIES

PAVEMENT DELINEATION & SIGNS
CALIFORNIA AVENUE EXTENSION
 LA SIERRA AVE. TO VAN BUREN BLVD.

SCALE: 1" = 40'


ACCT. NO. 0432-541500-440302-30170
XL-369
 SHEET 2 OF 5
 FILE NAME: XL369-2.DWG

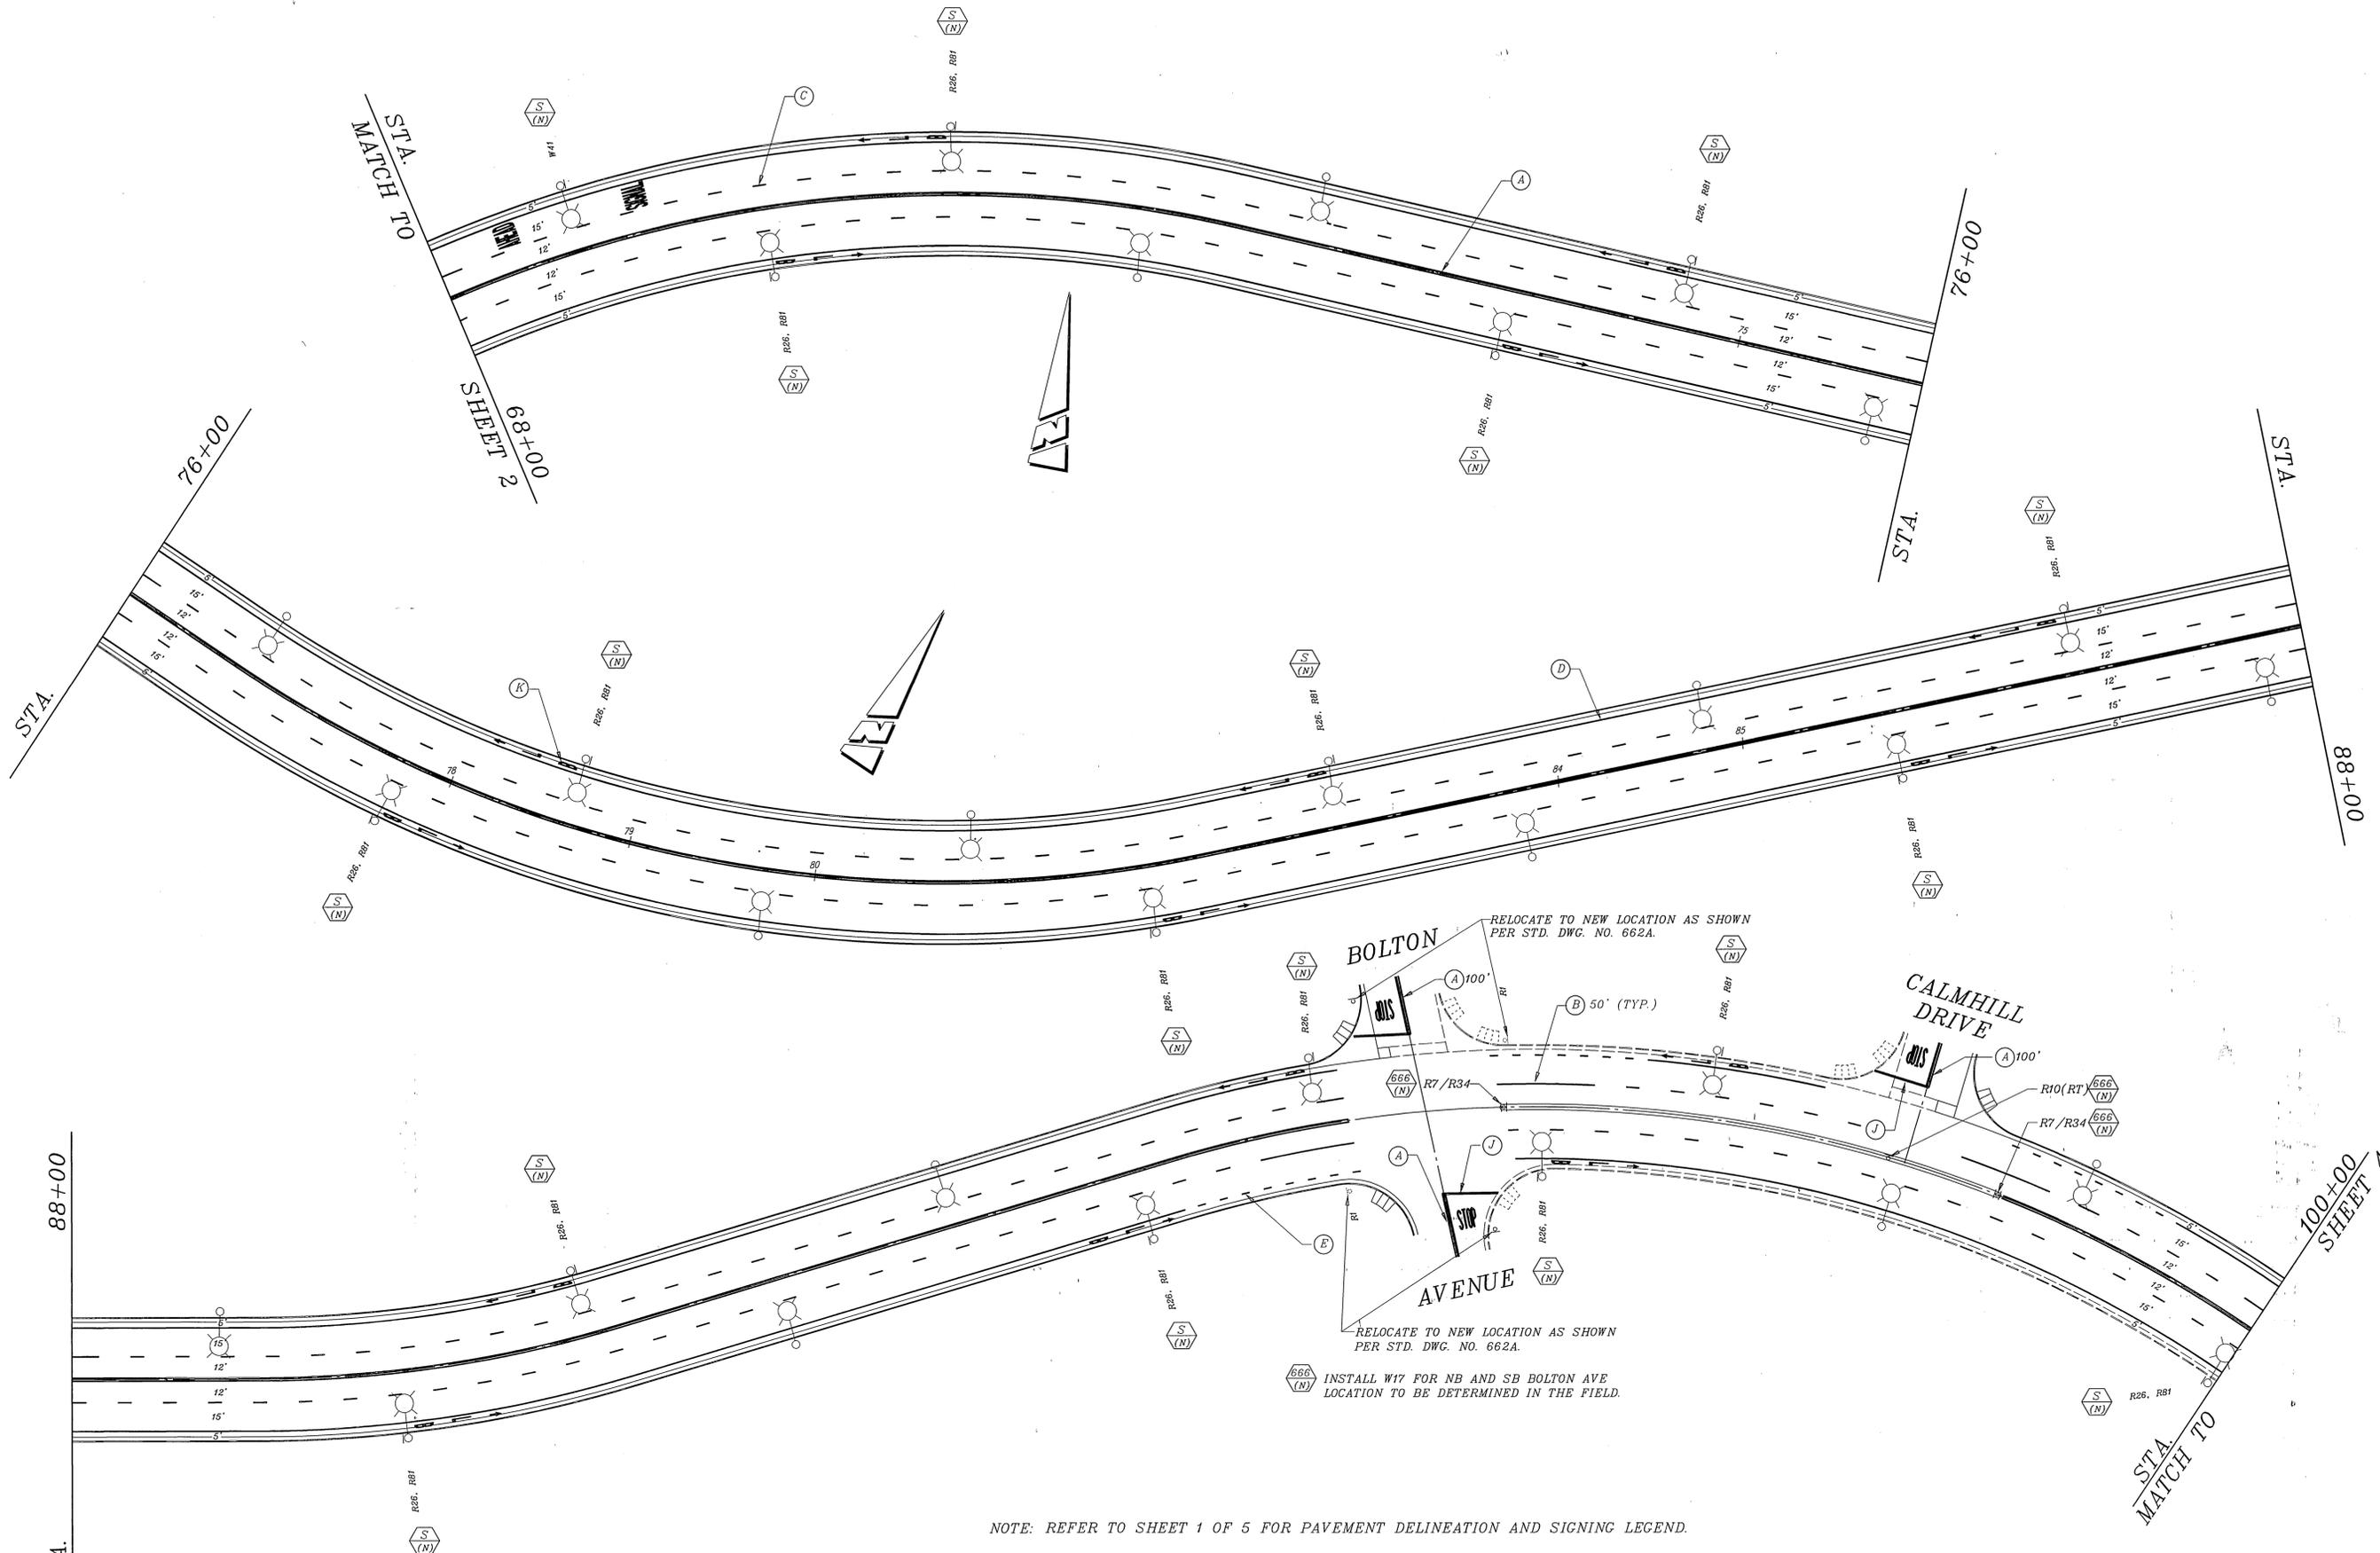

NOTE: REFER TO SHEET 1 OF 5 FOR PAVEMENT DELINEATION AND SIGNING LEGEND.



ENGINEER IN RESPONSIBLE CHARGE
 Richard D. McGrath
 R.C.E. No. 31952 expires 12-31-96
 DATE: 6/16/95

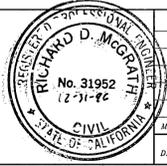

MARK	REVISIONS	APPR.	DATE



CITY OF RIVERSIDE, CALIFORNIA
 DEPARTMENT OF PUBLIC WORKS

APPROVED BY	BY	DATE	APPROVED BY
PRINCIPAL ENGINEER	<i>R. McGrath</i>	6-16-95	<i>R. McGrath</i>
P.W. INSPECTION			
TRAFFIC DIVISION			
CHIEF P.W. ENGR.			
PUBLIC UTILITIES			

PAVEMENT DELINEATION & SIGNS
CALIFORNIA AVENUE EXTENSION
 LA SIERRA AVE. TO VAN BUREN BLVD.

ACCT. NO. 0432-541500-440302-30170
XL-369
 SHEET 3 OF 5
 FILE NAME: XL369-3.DWG

SCALE: 1" = 40'

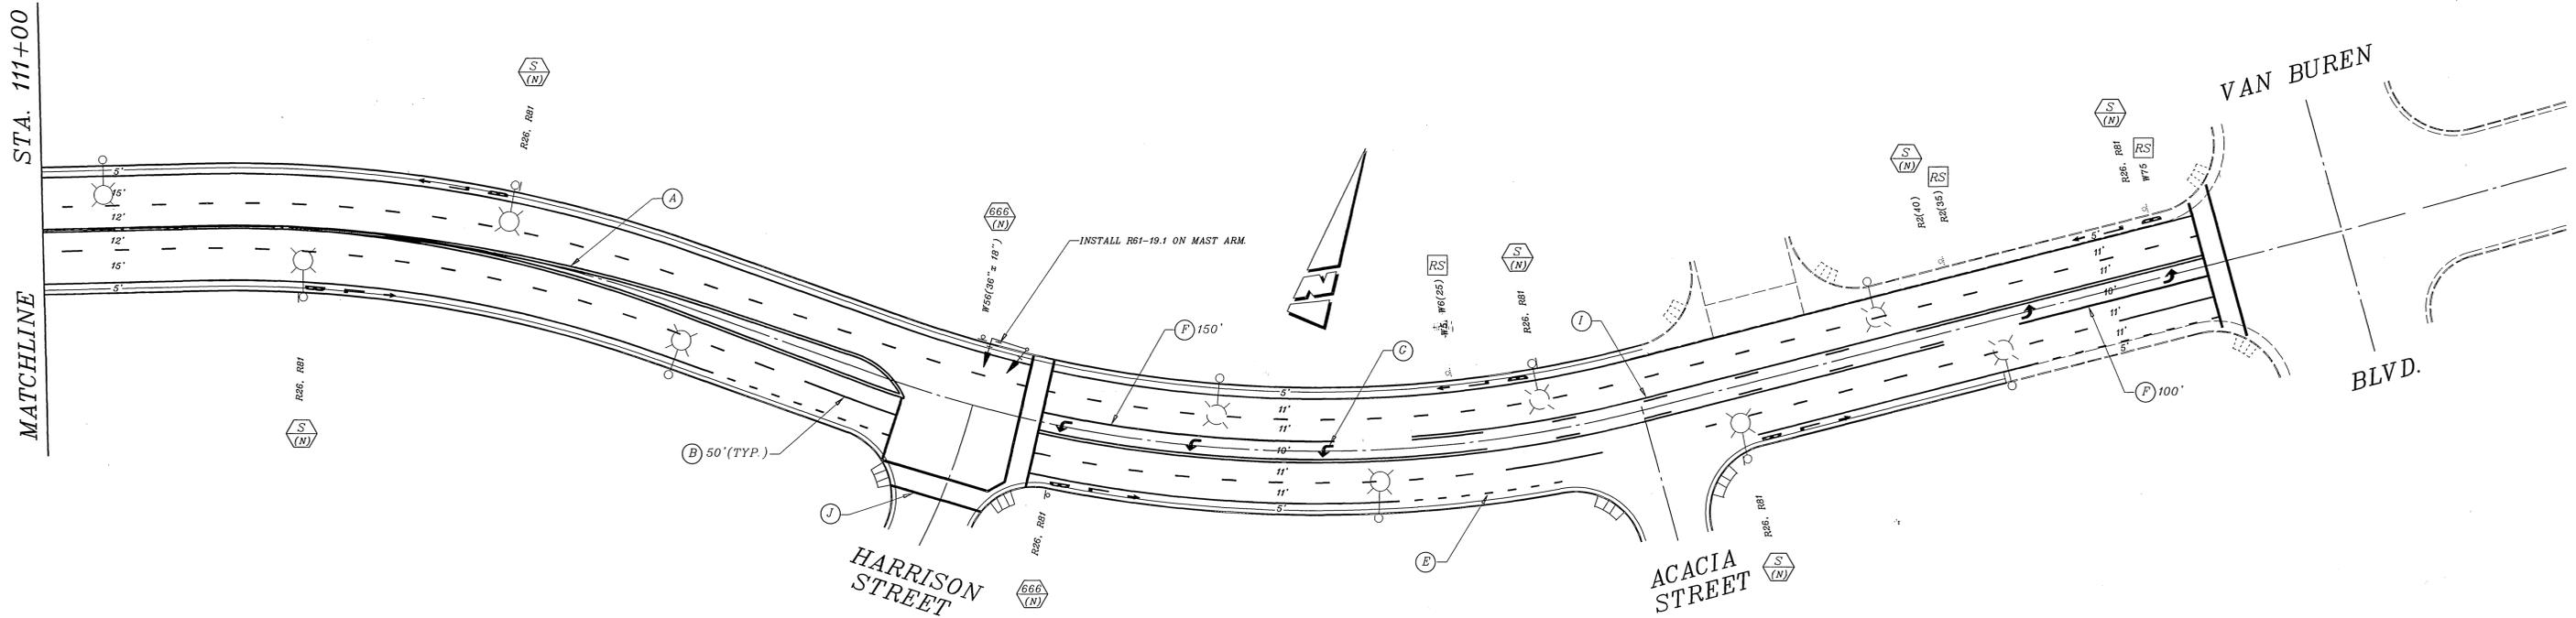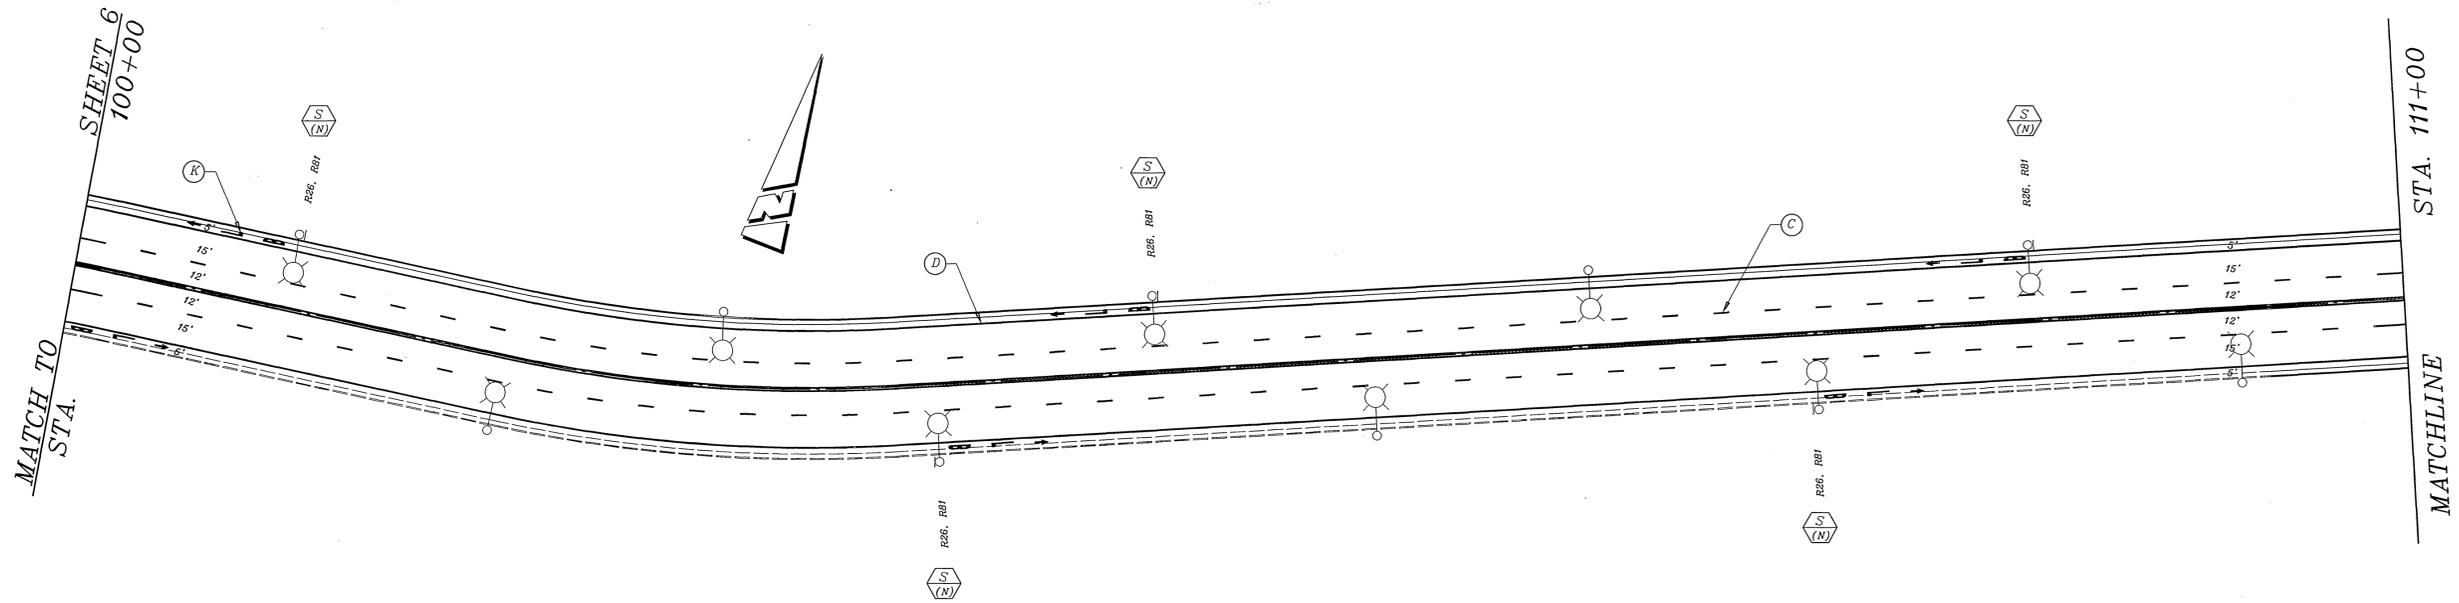

NOTE: REFER TO SHEET 1 OF 5 FOR PAVEMENT DELINEATION AND SIGNING LEGEND.



ENGINEER IN RESPONSIBLE CHARGE
Richard D. McGrath
 RICHARD D. McGRATH
 R.C.E. No. 31952 expires 12-31-96
 DATE 6/16/95

MARK	REVISIONS	APPR.	DATE

DESIGNED BY *JM* DRAWN BY MAC CHECKED BY *JM*

CITY OF RIVERSIDE, CALIFORNIA
 DEPARTMENT OF PUBLIC WORKS

APPROVED BY	BY	DATE	APPROVED BY
PRINCIPAL ENGINEER	<i>[Signature]</i>	6/16/95	<i>R. McGrath</i>
P.W. INSPECTION			DIRECTOR OF PUBLIC WORKS
TRAFFIC DIVISION			
CHIEF P.W. ENGR.			
PUBLIC UTILITIES			

DATE 6-16-95

PAVEMENT DELINEATION & SIGNS
CALIFORNIA AVENUE EXTENSION
 LA SIERRA AVE. TO VAN BUREN BLVD.

ACCT. NO. 0432-541500-440302-30170
XL-369
 SHEET 4 OF 5
 FILE NAME: XL369-4.DWG

SCALE: 1" = 40'

