

**SIGN LEGEND**

ALL SIGNS TO BE INSTALLED PER CITY OF RIVERSIDE STD. DWG. NO. 666.

CC INSTALL R26 AND POST.

- |   |  |
|---|--|
| (A) 4" DASHED WHITE STRIPE (12' STRIPE, 36' GAP)        | (G) 12" SOLID WHITE MARKING                |
| (B) 4" SOLID WHITE STRIPE (50 L.F.)                     | (H) SOLID WHITE ARROW MARKING              |
| (C) 4" SOLID DOUBLE YELLOW STRIPE                       | (J) SOLID YELLOW "SCHOOL" MARKING          |
| (D) 6" SOLID WHITE STRIPE                               | (K) REVERSE TAPER                          |
| (E) 6" DASHED WHITE STRIPE (4' STRIPE, 8' GAP, 96 L.F.) | (M) SOLID WHITE BIKE LANE STENCIL W/ ARROW |
| (F) 8" SOLID WHITE STRIPE (100 L.F.)                    | (N) 12" SOLID YELLOW MARKING               |

**NOTE**

- INDICATES STRIPING AND PAVEMENT MARKINGS TO BE INSTALLED.
- - - INDICATES STRIPING TO REMAIN.
- INDICATES STRIPING TO BE REMOVED.

**ENGINEER IN RESPONSIBLE CHARGE**  
  
 FRANCIS R. DUNAJSKI  
 T.R. No. 1569 expires 6/30/99  
 DATE 5/9/96

MARK	REVISIONS	APPR.	DATE


DESIGNED BY D.H. DRAWN BY D.H. CHECKED BY

CITY OF RIVERSIDE, CALIFORNIA  
 DEPARTMENT OF PUBLIC WORKS  
 APPROVED BY:   
 P.W. INSPECTION:   
 TRAFFIC DIVISION:   
 CHIEF P.W. ENGR:   
 STREET SERVICES:

PAVEMENT DELINEATION & SIGN PLAN  
**CALIFORNIA AVENUE**  
 MONROE STREET TO  
 JEFFERSON STREET

ACCT. NO. 430-541500-440301-30037  
**XL378-1**  
 (R-341B)  
 SHEET 1 OF 2  
 FILE NAME:

SCALE: 1" = 40'

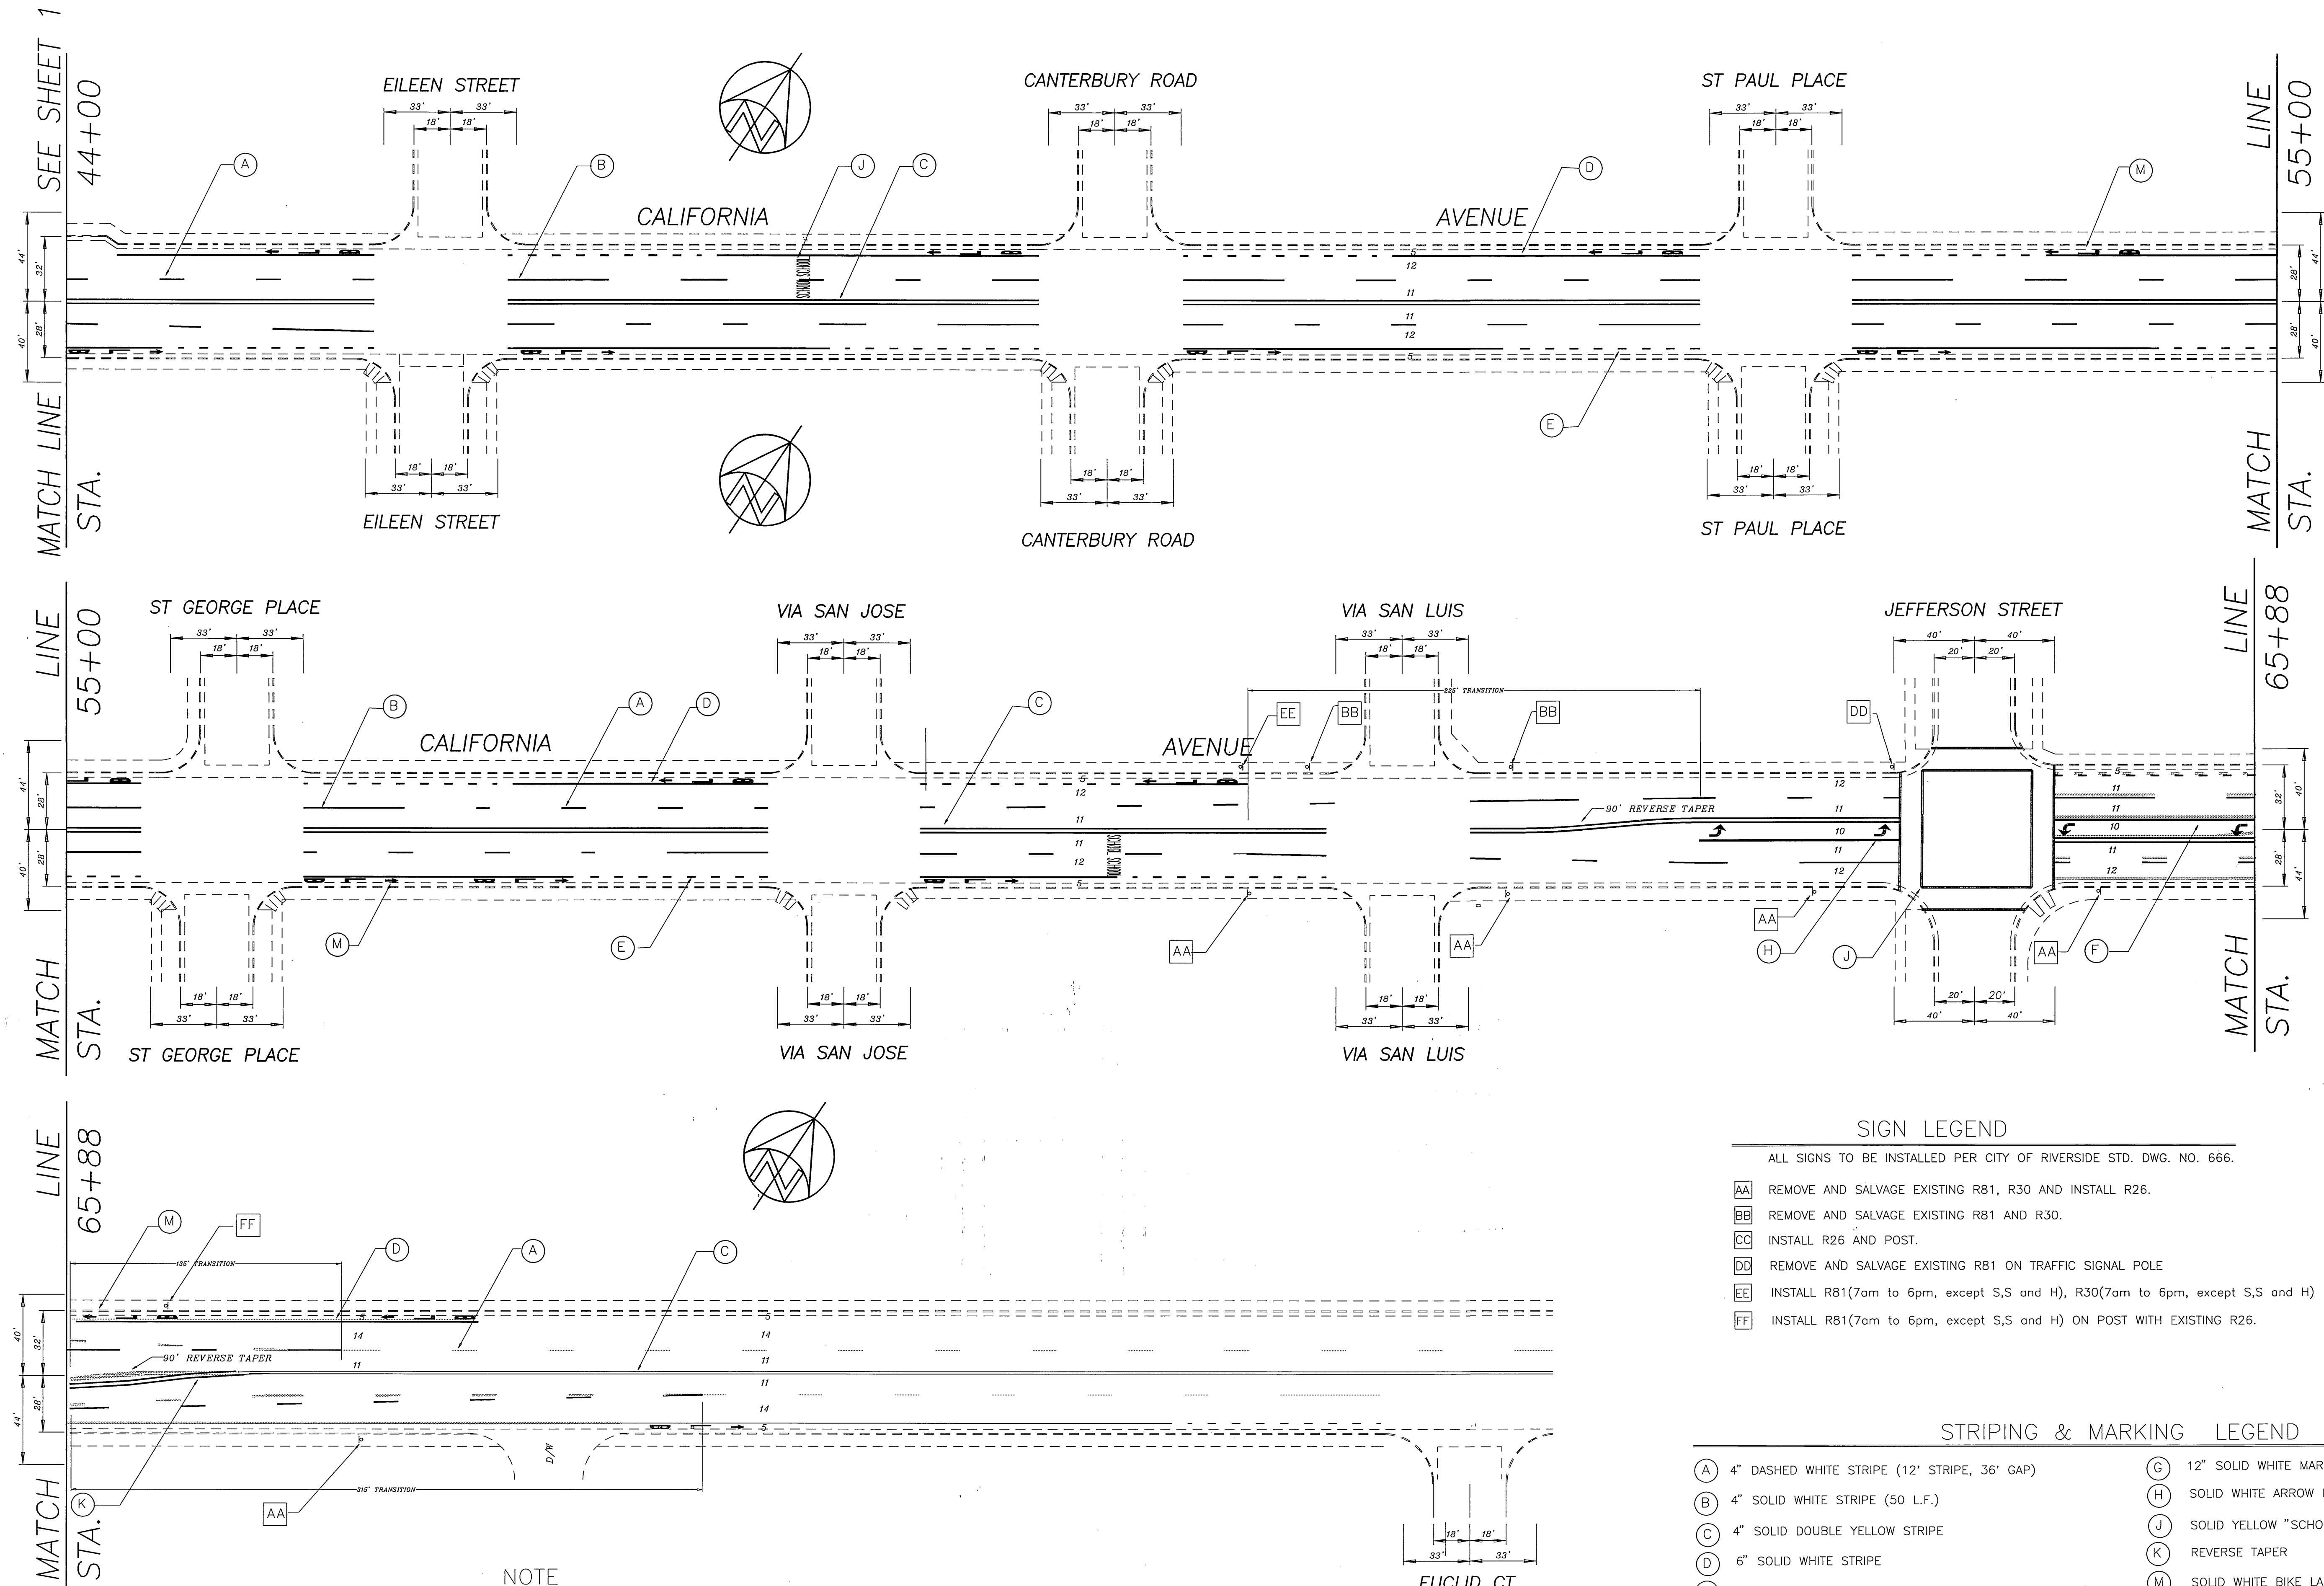

- SIGN LEGEND**  
 ALL SIGNS TO BE INSTALLED PER CITY OF RIVERSIDE STD. DWG. NO. 666.
- AA REMOVE AND SALVAGE EXISTING R81, R30 AND INSTALL R26.
  - BB REMOVE AND SALVAGE EXISTING R81 AND R30.
  - CC INSTALL R26 AND POST.
  - DD REMOVE AND SALVAGE EXISTING R81 ON TRAFFIC SIGNAL POLE
  - EE INSTALL R81(7am to 6pm, except S,S and H), R30(7am to 6pm, except S,S and H) AND POST
  - FF INSTALL R81(7am to 6pm, except S,S and H) ON POST WITH EXISTING R26.

- STRIPING & MARKING LEGEND**
- (A) 4" DASHED WHITE STRIPE (12' STRIPE, 36' GAP)
  - (B) 4" SOLID WHITE STRIPE (50 L.F.)
  - (C) 4" SOLID DOUBLE YELLOW STRIPE
  - (D) 6" SOLID WHITE STRIPE
  - (E) 6" DASHED WHITE STRIPE (4" STRIPE, 8" GAP, 96 L.F.)
  - (F) 8" SOLID WHITE STRIPE (100 L.F.)
  - (G) 12" SOLID WHITE MARKING
  - (H) SOLID WHITE ARROW MARKING
  - (J) SOLID YELLOW "SCHOOL" MARKING
  - (K) REVERSE TAPER
  - (M) SOLID WHITE BIKE LANE STENCIL W/ ARROW
  - (N) 12" SOLID YELLOW MARKING

**NOTE**

- INDICATES STRIPING AND PAVEMENT MARKINGS TO BE INSTALLED.
- INDICATES STRIPING TO REMAIN.
- INDICATES STRIPING TO BE REMOVED.

**ENGINEER IN RESPONSIBLE CHARGE**  
  
 FRANCIS R. DUNAJSKI  
 T.R. No. 1569 expires 6/30/99  
 DATE 5/10/96

MARK	REVISIONS	APPR	DATE

DESIGNED BY: D.H. DRAWN BY: D.H. CHECKED BY: \_\_\_\_\_

**CITY OF RIVERSIDE, CALIFORNIA**  
**DEPARTMENT OF PUBLIC WORKS**

APPROVED BY: \_\_\_\_\_ BY: \_\_\_\_\_ DATE: 5/24/96  
 PRINCIPAL ENGINEER: \_\_\_\_\_  
 P.W. INSPECTION: \_\_\_\_\_  
 TRAFFIC DIVISION: \_\_\_\_\_  
 CHIEF P.W. ENGR: \_\_\_\_\_ DATE: 6/5/96  
 STREET SERVICES: \_\_\_\_\_

**PAVEMENT DELINEATION & SIGN PLAN**  
**CALIFORNIA AVENUE**  
**MONROE STREET TO**  
**JEFFERSON STREET**

SCALE: 1" = 40'

ACCT. NO. 430-541500-440301-30037  
**XL378-2**  
 (R-3418)  
 SHEET 2 OF 2  
 FILE NAME: XL378-1.DWG