


CONSTRUCTION NOTES:

- (A) REMOVE PAINTED ITEM BY GRINDING OR SAND BLASTING.
- (B) PAINT 4" WHITE LANE LINE (12' STRIPE, 36' GAP).
- (C) PAINT 4" SOLID DOUBLE YELLOW STRIPE.
- (D) CONSTRUCT STANDARD RAILROAD CROSSING MARKING OF THERMO PLASTIC CENTERED IN THE NEW LANES OF TRAFFIC.
- (E) PAINT 4" YELLOW TWO-WAY TURN LANE.
- (F) PAINT 4" SOLID WHITE LINE (50 L.F.).

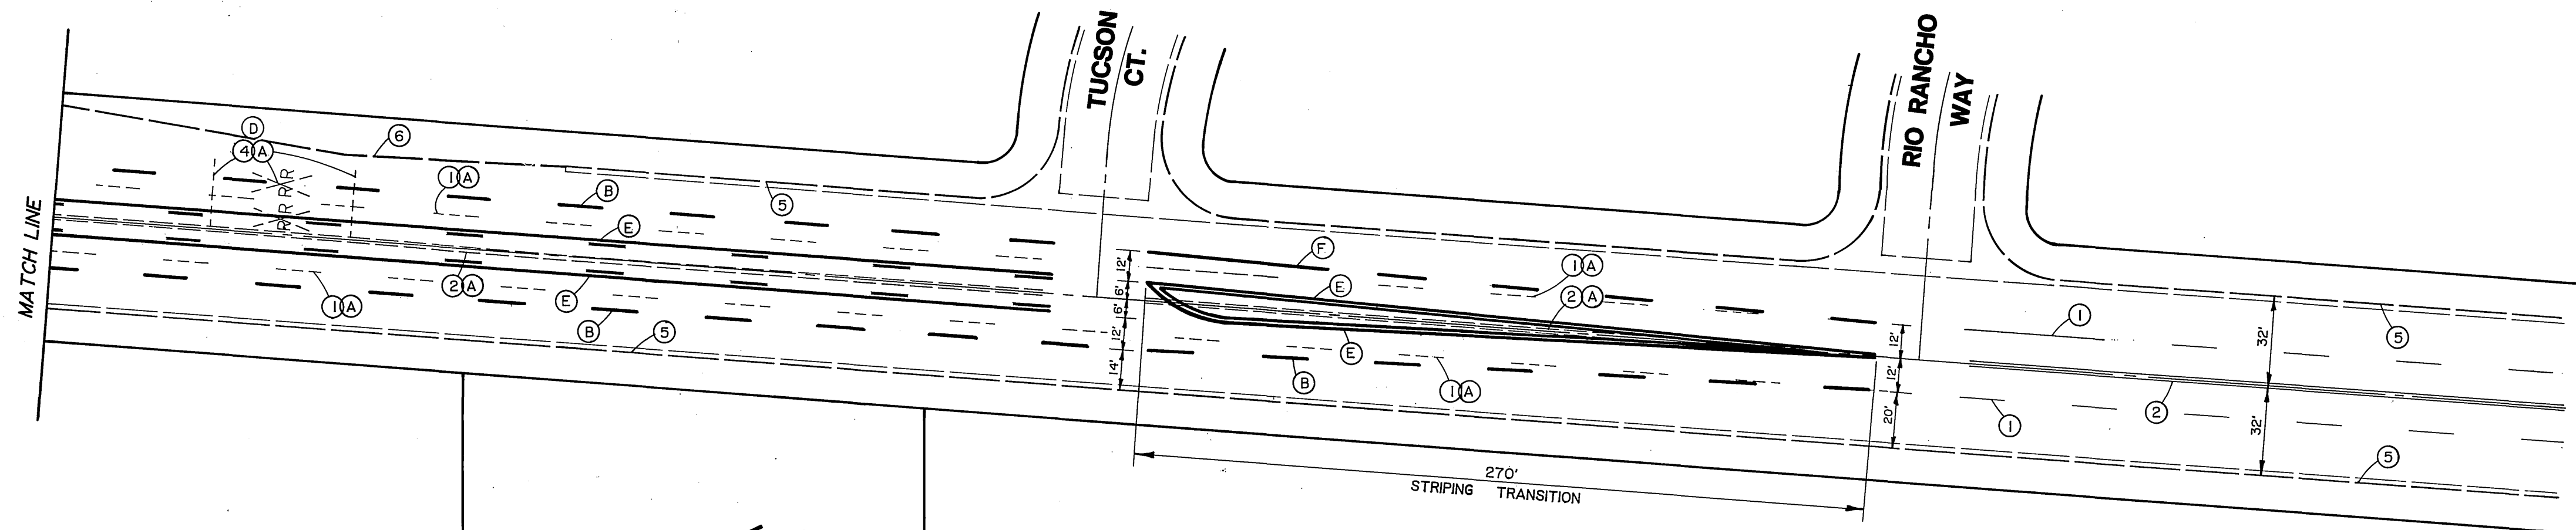


LEGEND

- (1) EXISTING 4" WHITE PAINTED LINE.
- (2) EXISTING 4" DOUBLE YELLOW PAINTED LINE.
- (3) EXISTING 12" WHITE PAINTED BAR.
- (4) EXISTING STANDARD RAILROAD MARKING.
- (5) EXISTING CURB & GUTTER.
- (6) EXISTING BERM.

PROJECT SITE
 NEW JOY BAPTIST CHURCH
 5684 JURUPA AVE.

SCALE 1" = 40'	RECOMMENDED BY: <i>Larry J. Fast</i> LARRY J. FAST
DATE DEC. 1995	R.C.E. NO. 29150 DATED: 3-1-96
JOB NO. 95-10	DRAWN BY: J.R.S. DESIGNED BY: R.P.S. CHECKED BY: L.J.F.

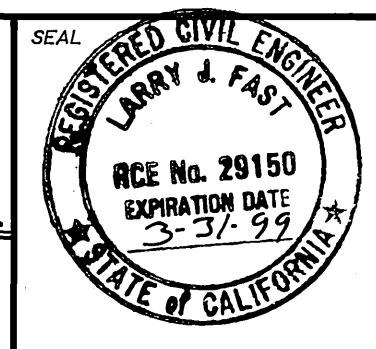

SIGLAND & ASSOCIATES
 Surveying & Land Development Consultant
 680 S. WATERMAN AVE., STE. B-1
 SAN BERNARDINO, CALIFORNIA 92408
 (909) 888-8354

MARK	REVISIONS	APPR. DATE

CITY OF RIVERSIDE		
PUBLIC WORKS DEPARTMENT		
APPROVED BY PRINCIPAL ENGINEER	DATE 3/22/96	BY <i>[Signature]</i>
PARK DEPARTMENT	TRAFFIC DIVISION	3/27/96
CHIEF P. W. ENGINEER	DATE	2/16/96

STRIPING PLAN
JURUPA AVENUE
 RIO RANCHO WAY TO UNION PACIFIC RAILROAD
 HORIZ. SCALE: 1" = 40' VERT. SCALE: 1" =

ACCOUNT NO.
XL-383
 SHEET **1** OF **1**