

STRIPING & MARKING LEGEND

- (A) 4" SKIP WHITE STRIPE (12' STRIPE, 36' GAP)
- (B) 4" SOLID WHITE STRIPE (50 L.F.)
- (C) 4" SOLID DOUBLE YELLOW STRIPE
- (D) 12" SOLID WHITE MARKING
- (E) 4" SOLID WHITE STRIPE
- (F) 8" SOLID WHITE STRIPE
- (G) PAINT SOLID WHITE ARROW
- (H) PAINT SOLID WHITE "STOP" MARKING
- (J) PAINT SOLID WHITE "SIGNAL, AHEAD" MARKING
- (K) 12" SOLID YELLOW MARKING

SIGN LEGEND

- AA INSTALL R26S SIGN (12" x 18") AND POST PER CITY OF RIVERSIDE STD. 666.
- RS REMOVE AND SALVAGE EXISTING SIGN AND POST.

NOTE:
1. REMOVE ANY CONFLICTING EXISTING STRIPING & MARKINGS.

REVISION 9/12/96

ENGINEER IN RESPONSIBLE CHARGE
RICHARD D. McGRATH
R.C.E. No. 31952
DATE





DESIGNED BY	R.C.C.	DRAWN BY	R.C.C.	CHECKED BY	
MARK	REVISIONS	APPR.	DATE		
			9/12/96		

CITY OF RIVERSIDE, CALIFORNIA
DEPARTMENT OF PUBLIC WORKS
APPROVED BY _____ BY _____ DATE _____
PRINCIPAL ENGINEER
P.W. INSPECTION
TRAFFIC DIVISION
CHIEF P.W. ENGR.
STREET SERVICES

PAVEMENT DELINEATION & SIGN PLAN
LA SIERRA AVENUE
ARIZONA AV. TO VICTORIA AV.
MINOR STREET OVERLAY 95-96
SCALE: 1" = 40'

ACCT. NO.
430-541500-440301-30056
XL-384A
(L-288)
SHEET 1 OF 1
FILE NAME: XL384A.DWG

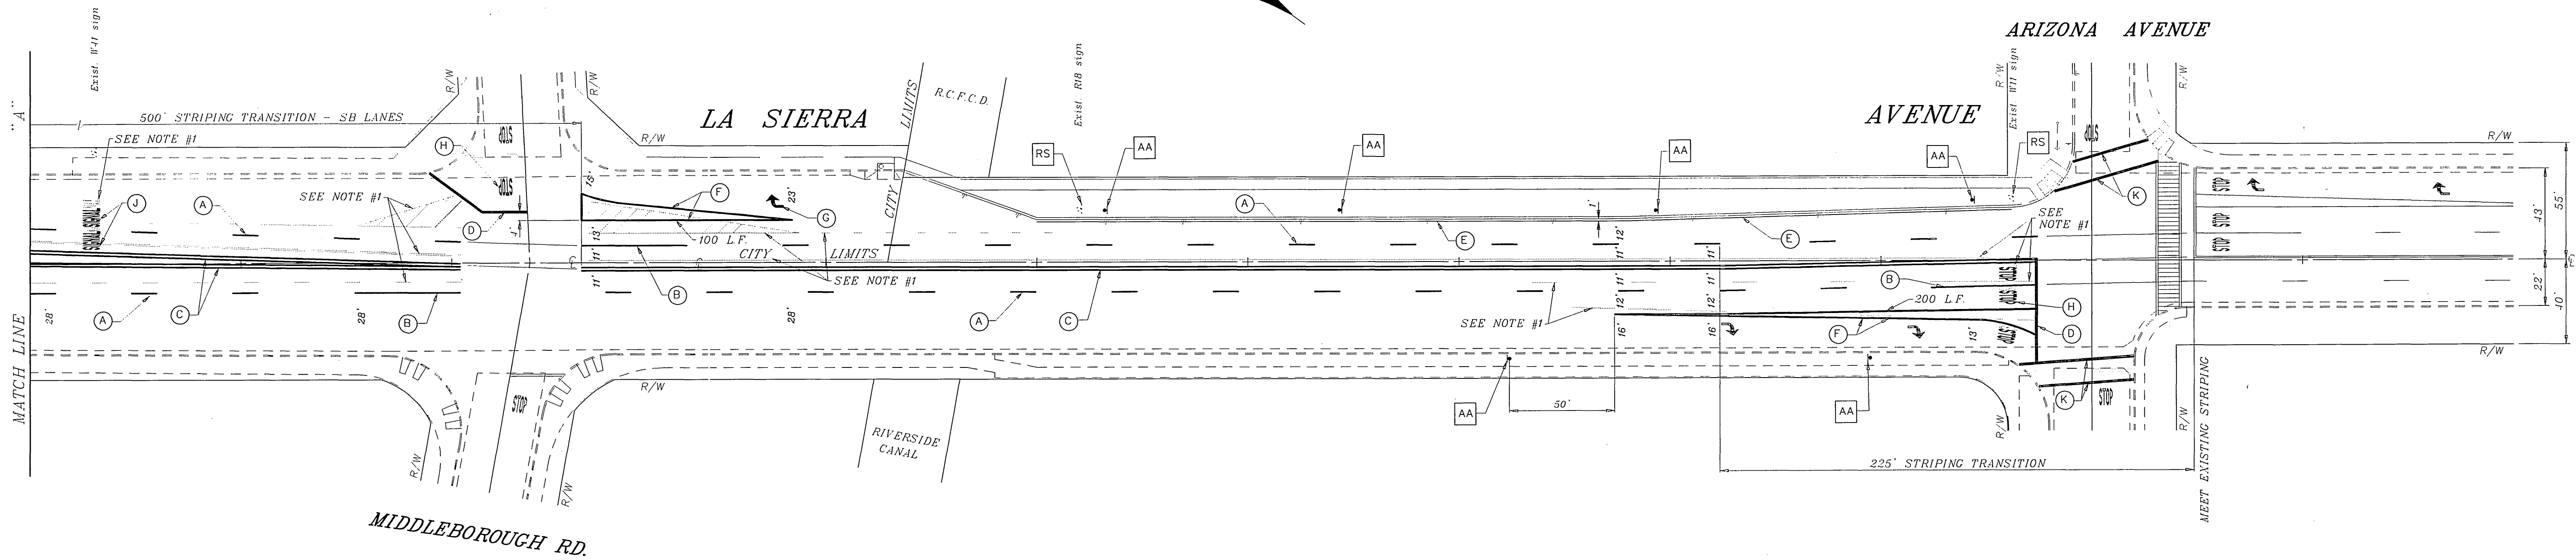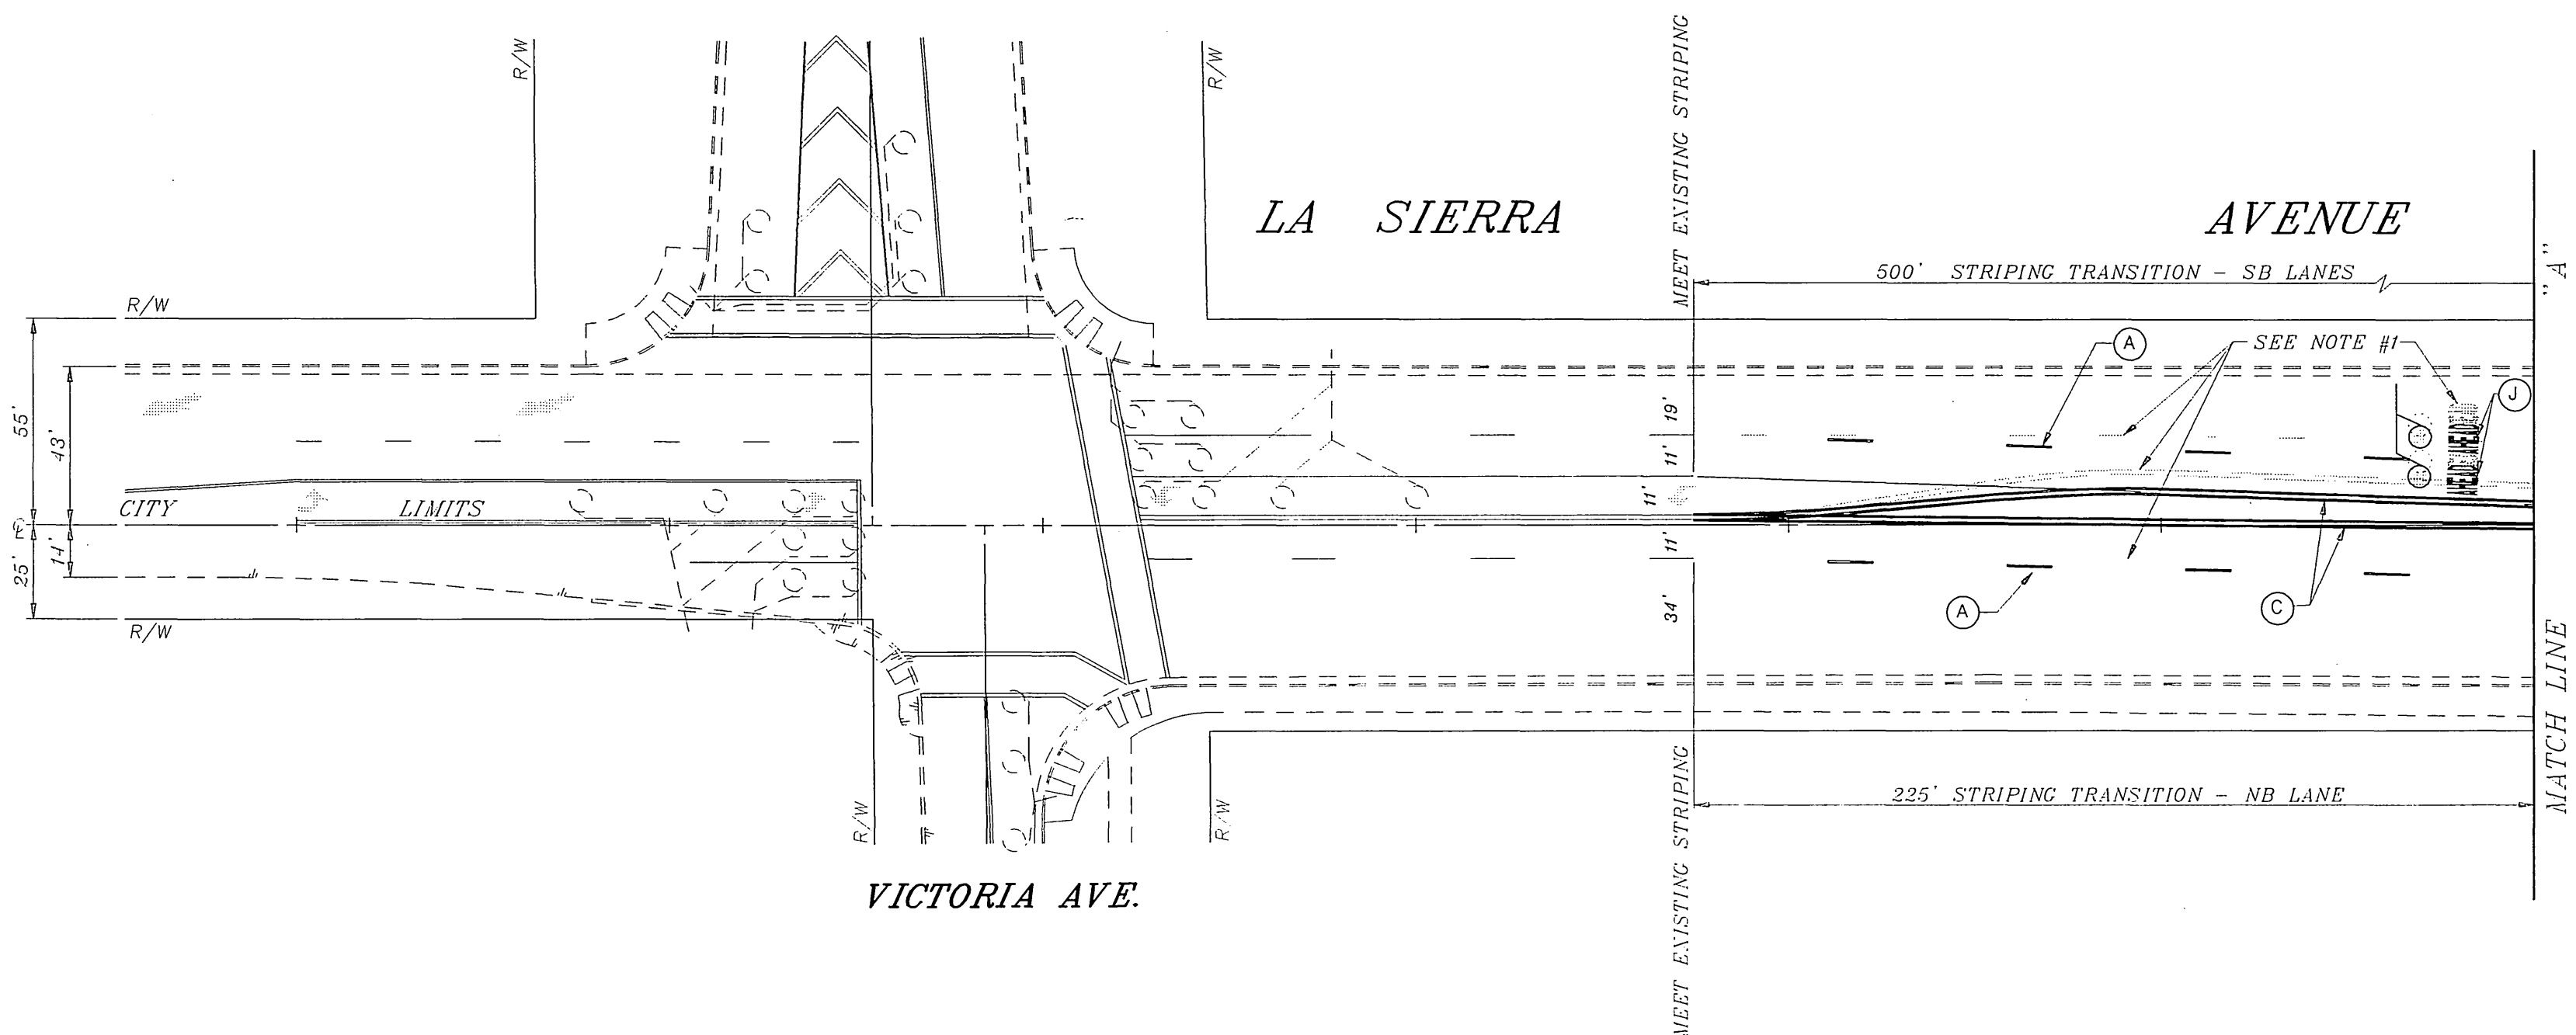


STRIPING & MARKING LEGEND

SIGN LEGEND

- (A) 4" SKIP WHITE STRIPE (12' STRIPE, 36" GAP)
- (B) 4" SOLID WHITE STRIPE (50 L.F.)
- (C) 4" SOLID DOUBLE YELLOW STRIPE
- (D) 12" SOLID WHITE MARKING
- (E) 4" SOLID WHITE STRIPE
- (F) 8" SOLID WHITE STRIPE
- (G) PAINT SOLID WHITE ARROW
- (H) PAINT SOLID WHITE "STOP" MARKING
- (J) PAINT SOLID WHITE "SIGNAL AHEAD" MARKING
- (K) 12" SOLID YELLOW MARKING

- AA INSTALL R26S SIGN (12" x 18") AND POST PER CITY OF RIVERSIDE STD. 666.
- RS REMOVE AND SALVAGE EXISTING SIGN AND POST.

NOTE:
1. REMOVE ANY CONFLICTING EXISTING STRIPING & MARKINGS.

ENGINEER IN RESPONSIBLE CHARGE

Richard D. McGrath
 RICHARD D. McGRATH
 R.C.E. No. 31952
 DATE 9/15/96

MARK	REVISIONS	APPR	DATE

CITY OF RIVERSIDE, CALIFORNIA
 DEPARTMENT OF PUBLIC WORKS
 APPROVED BY: *[Signature]* DATE: 4/15/96
 PRINCIPAL ENGINEER
 P.W. INSPECTION: *[Signature]*
 TRAFFIC DIVISION: *[Signature]*
 CHIEF P.W. ENGR: *[Signature]*
 STREET SERVICES: *[Signature]*

PAVEMENT DELINEATION & SIGN PLAN
LA SIERRA AVENUE
 ARIZONA AV. TO VICTORIA AV.
 MINOR STREET OVERLAY 95-96
 SCALE: 1" = 40'

ACCT. NO. 430-541500-440301-30056
XL-384
 (L-288)
 SHEET 1 OF 1
 FILE NAME: XL384.DWG