


PAVEMENT DELINEATION LEGEND (BY CITY FORCES)

- (A) PAINT 4" SKIP WHITE STRIPE (12' STRIPE, 36" GAP)
- (B) PAINT 4" SOLID WHITE STRIPE (50')
- (C) PAINT 8" SOLID WHITE STRIPE
- (E) PAINT 12" SOLID WHITE MARKING
- (F) PAINT 12" SOLID YELLOW MARKING
- (I) PAINT SOLID WHITE ARROW MARKING
- (J) PAINT 6" SKIP WHITE STRIPE (4" STRIPE, 8" GAP)-96 L.F.
- (K) PAINT 6" SOLID WHITE STRIPE
- (L) PAINT SOLID WHITE "BIKE LANE" MARKING
- (M) PAINT YELLOW "SCHOOL" MARKING

*NOTE: REMOVE ANY CONFLICTING STRIPING AND PAVEMENT MARKINGS

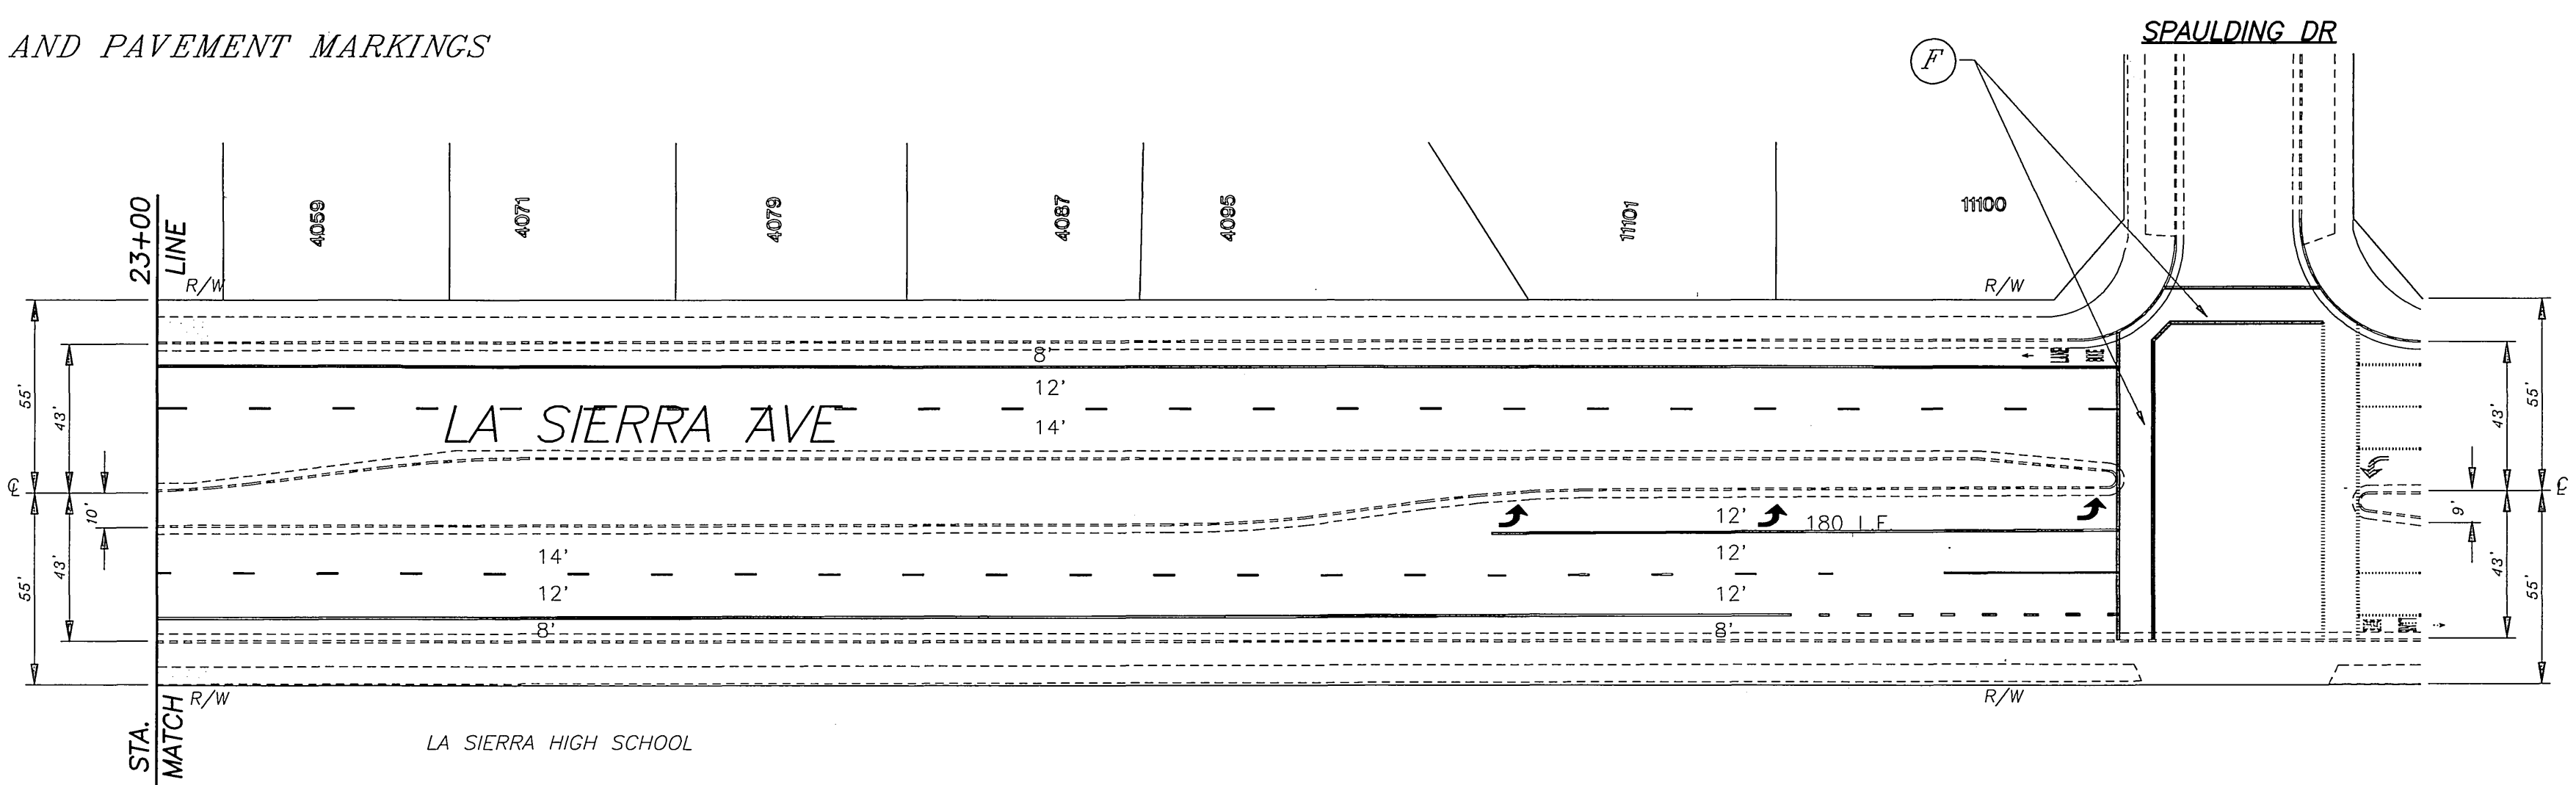

ENGINEER IN RESPONSIBLE CHARGE
 FRANCIS R. DUNASKI
 T.R. No. 1569 expires 6/30/99
 DATE: 8/7/97

CITY OF RIVERSIDE, CALIFORNIA DEPARTMENT OF PUBLIC WORKS			
APPROVED BY	BY	DATE	APPROVED BY
PRINCIPAL ENGINEER			DIRECTOR OF PUBLIC WORKS
P.W. INSPECTION			
TRAFFIC DIVISION		8/7/97	
CHIEF P.W. ENGR.			DATE
PUBLIC UTILITIES			
DESIGNED BY: D.H.	DRAWN BY: D.H.	CHECKED BY:	

REHAB. OF ARTERIAL STREETS 96-97
LA SIERRA AVENUE
MAGNOLIA AVENUE TO
SPAULDING DRIVE

ACCT. NO.
430-541500-440301-30038
XL-403
 (R-3450)
 SHEET 1 OF 1
 FILE NAME: XL403.DWG

SCALE: 1" = 40'